


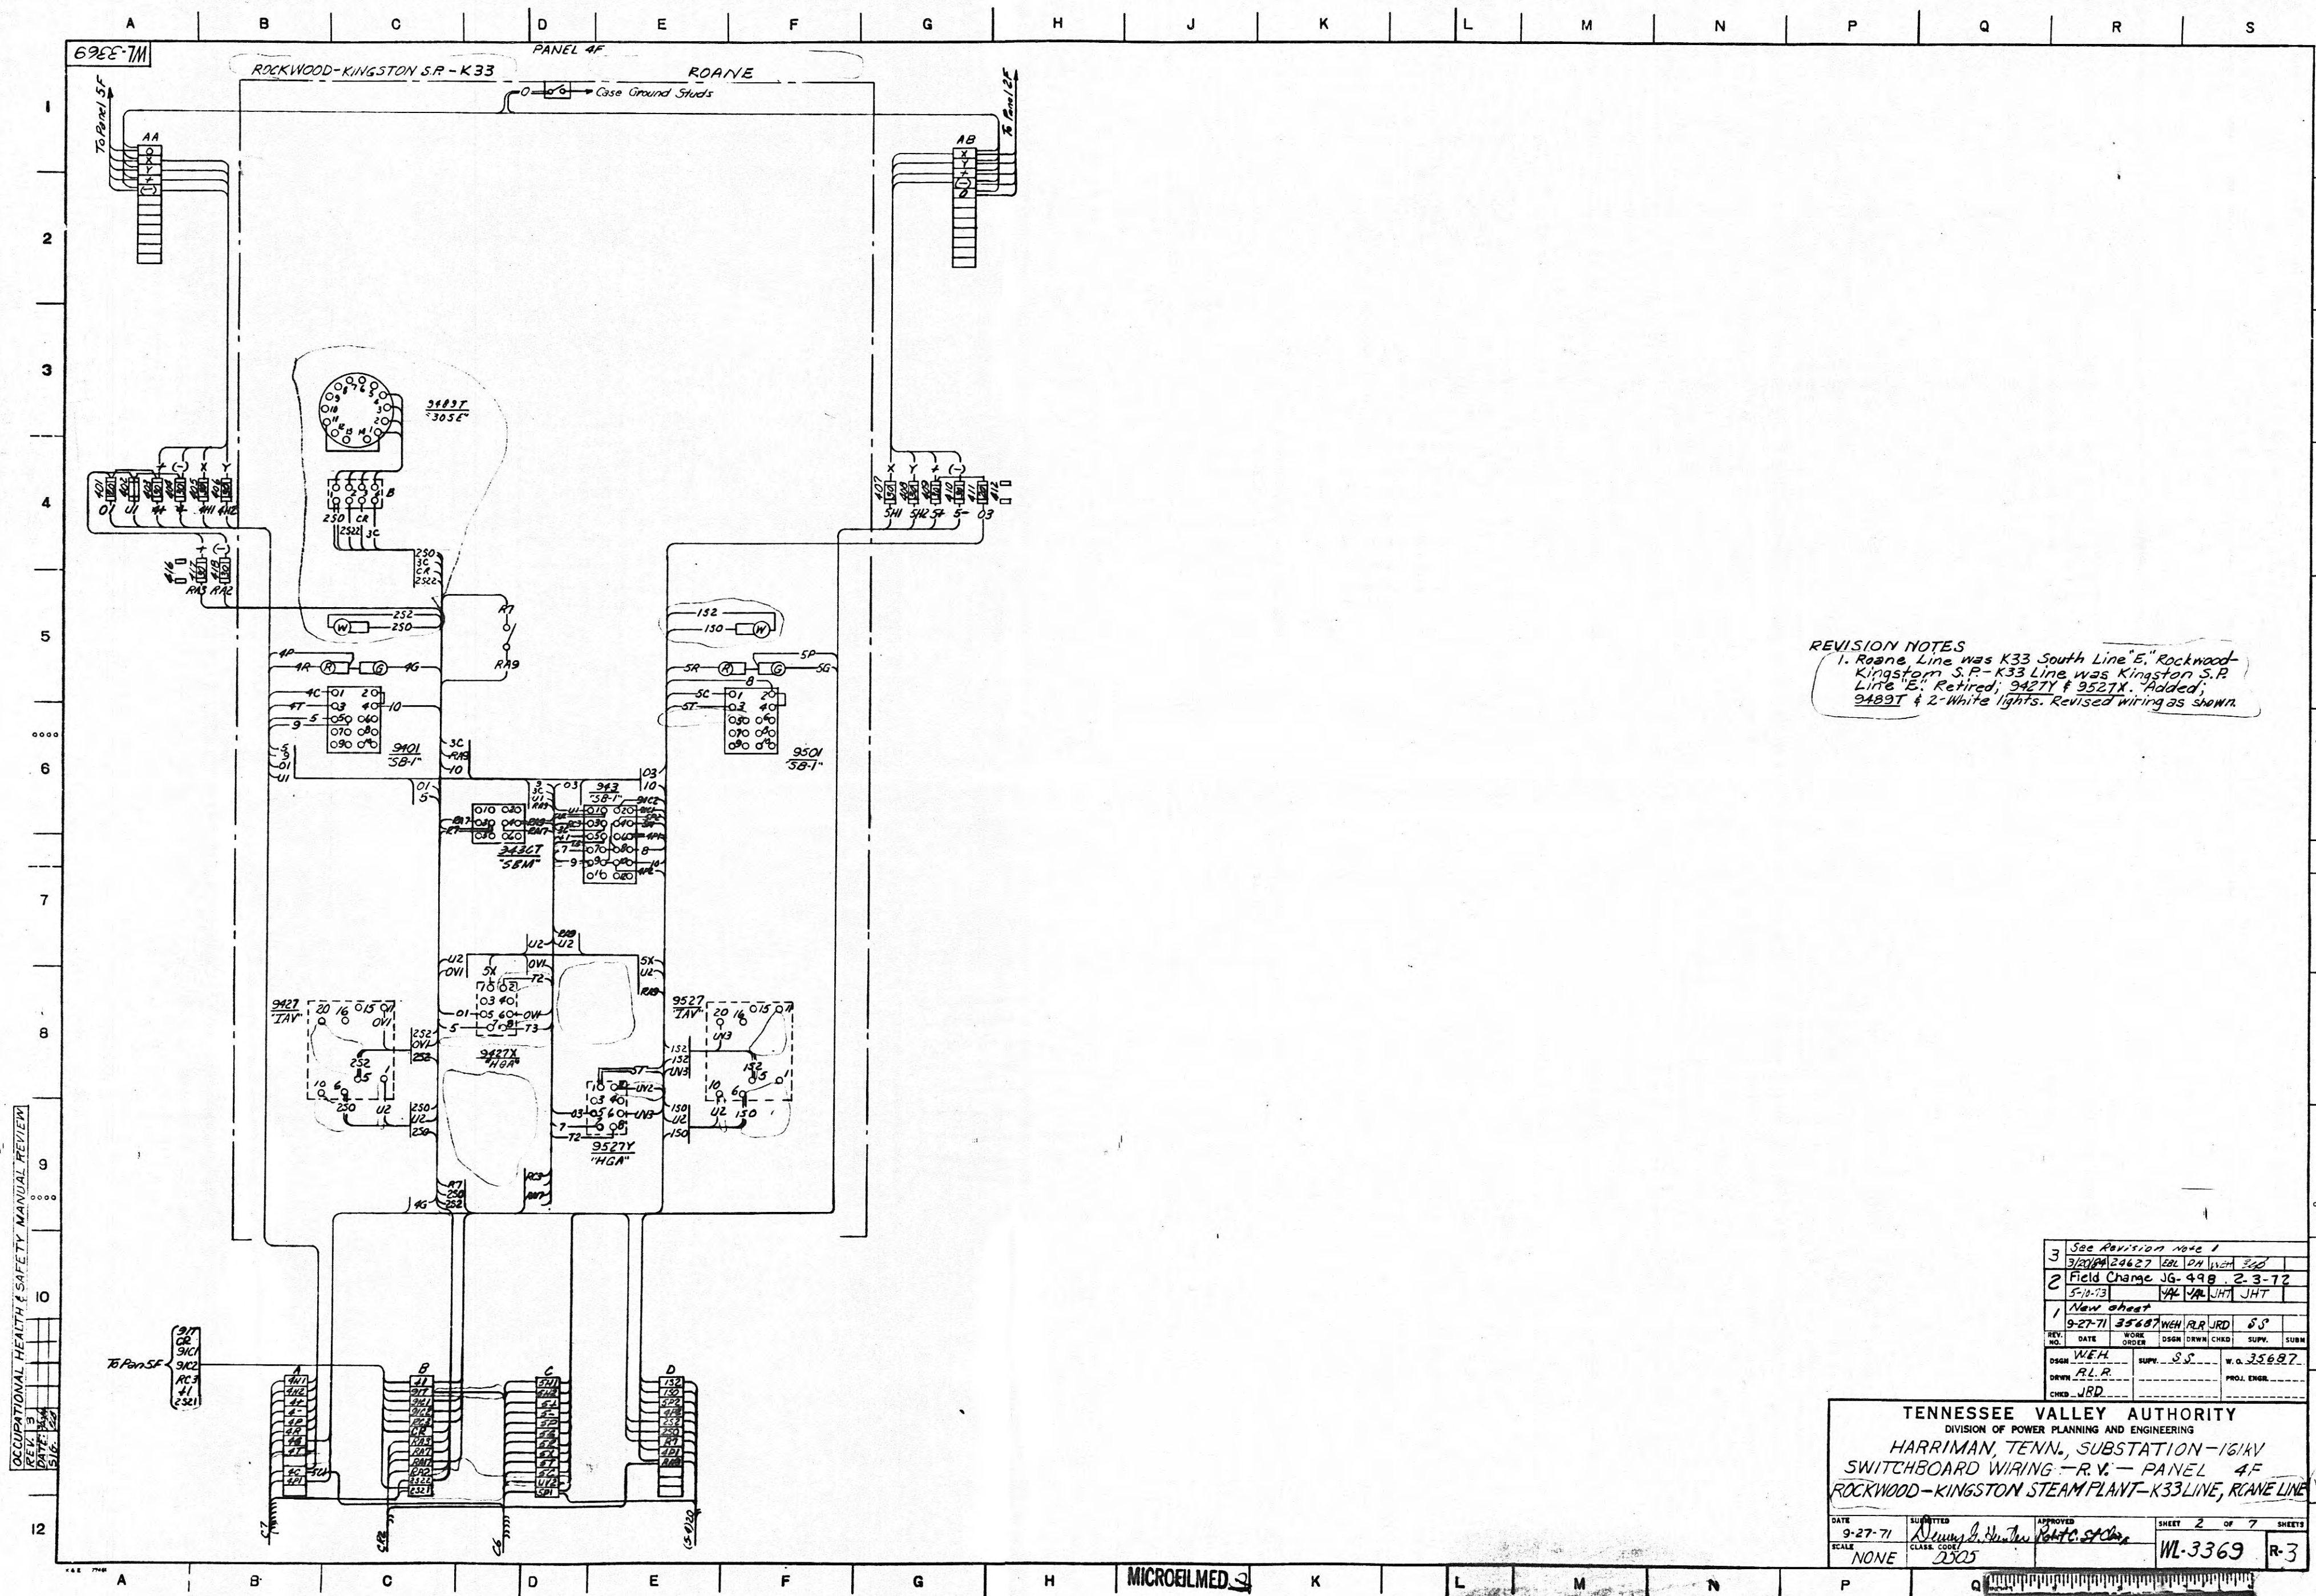

REVISION NOTES
 1. Roane Line was K33 South Line "E", Rockwood-Kingston S.P. - K33 Line was Kingston S.P. Line "E". Retired, 9427Y & 9527X. Added, 9489T & 2 White lights. Revised wiring as shown.


3	See Revision note 1						
2	3/27/74	23627	REL	DA	WEN	SSD	
	Field Change JG-498		2-3-72				
	5-10-73		VAL	VAL	JHT	JHT	
1	New sheet						
	9-27-71		35687	WEN	RLR	JRD	SS
REV. NO.	DATE	WORK ORDER	DESIGN	DRAWN	CHECK	SUPV.	SUBM
	WEH						
	SS		SS		W.G. 35687		
DRAWN	RLR		PROJ. ENGR.				
CHECK	JRD						

TENNESSEE VALLEY AUTHORITY
 DIVISION OF POWER PLANNING AND ENGINEERING
 HARRIMAN, TENN., SUBSTATION - 161KV
 SWITCHBOARD WIRING - R.V. - PANEL 4F
 ROCKWOOD-KINGSTON STEAM PLANT-K33 LINE, ROANE LINE

DATE	9-27-71	SUBMITTED	APPROVED	SHEET 2 OF 7	SHEETS
SCALE	NONE	CLASS CODE	2305	WL-3369	R-3

MICROFILMED

OCCUPATIONAL HEALTH & SAFETY MANUAL REVIEW
REV. 4
DATE 3/16/83

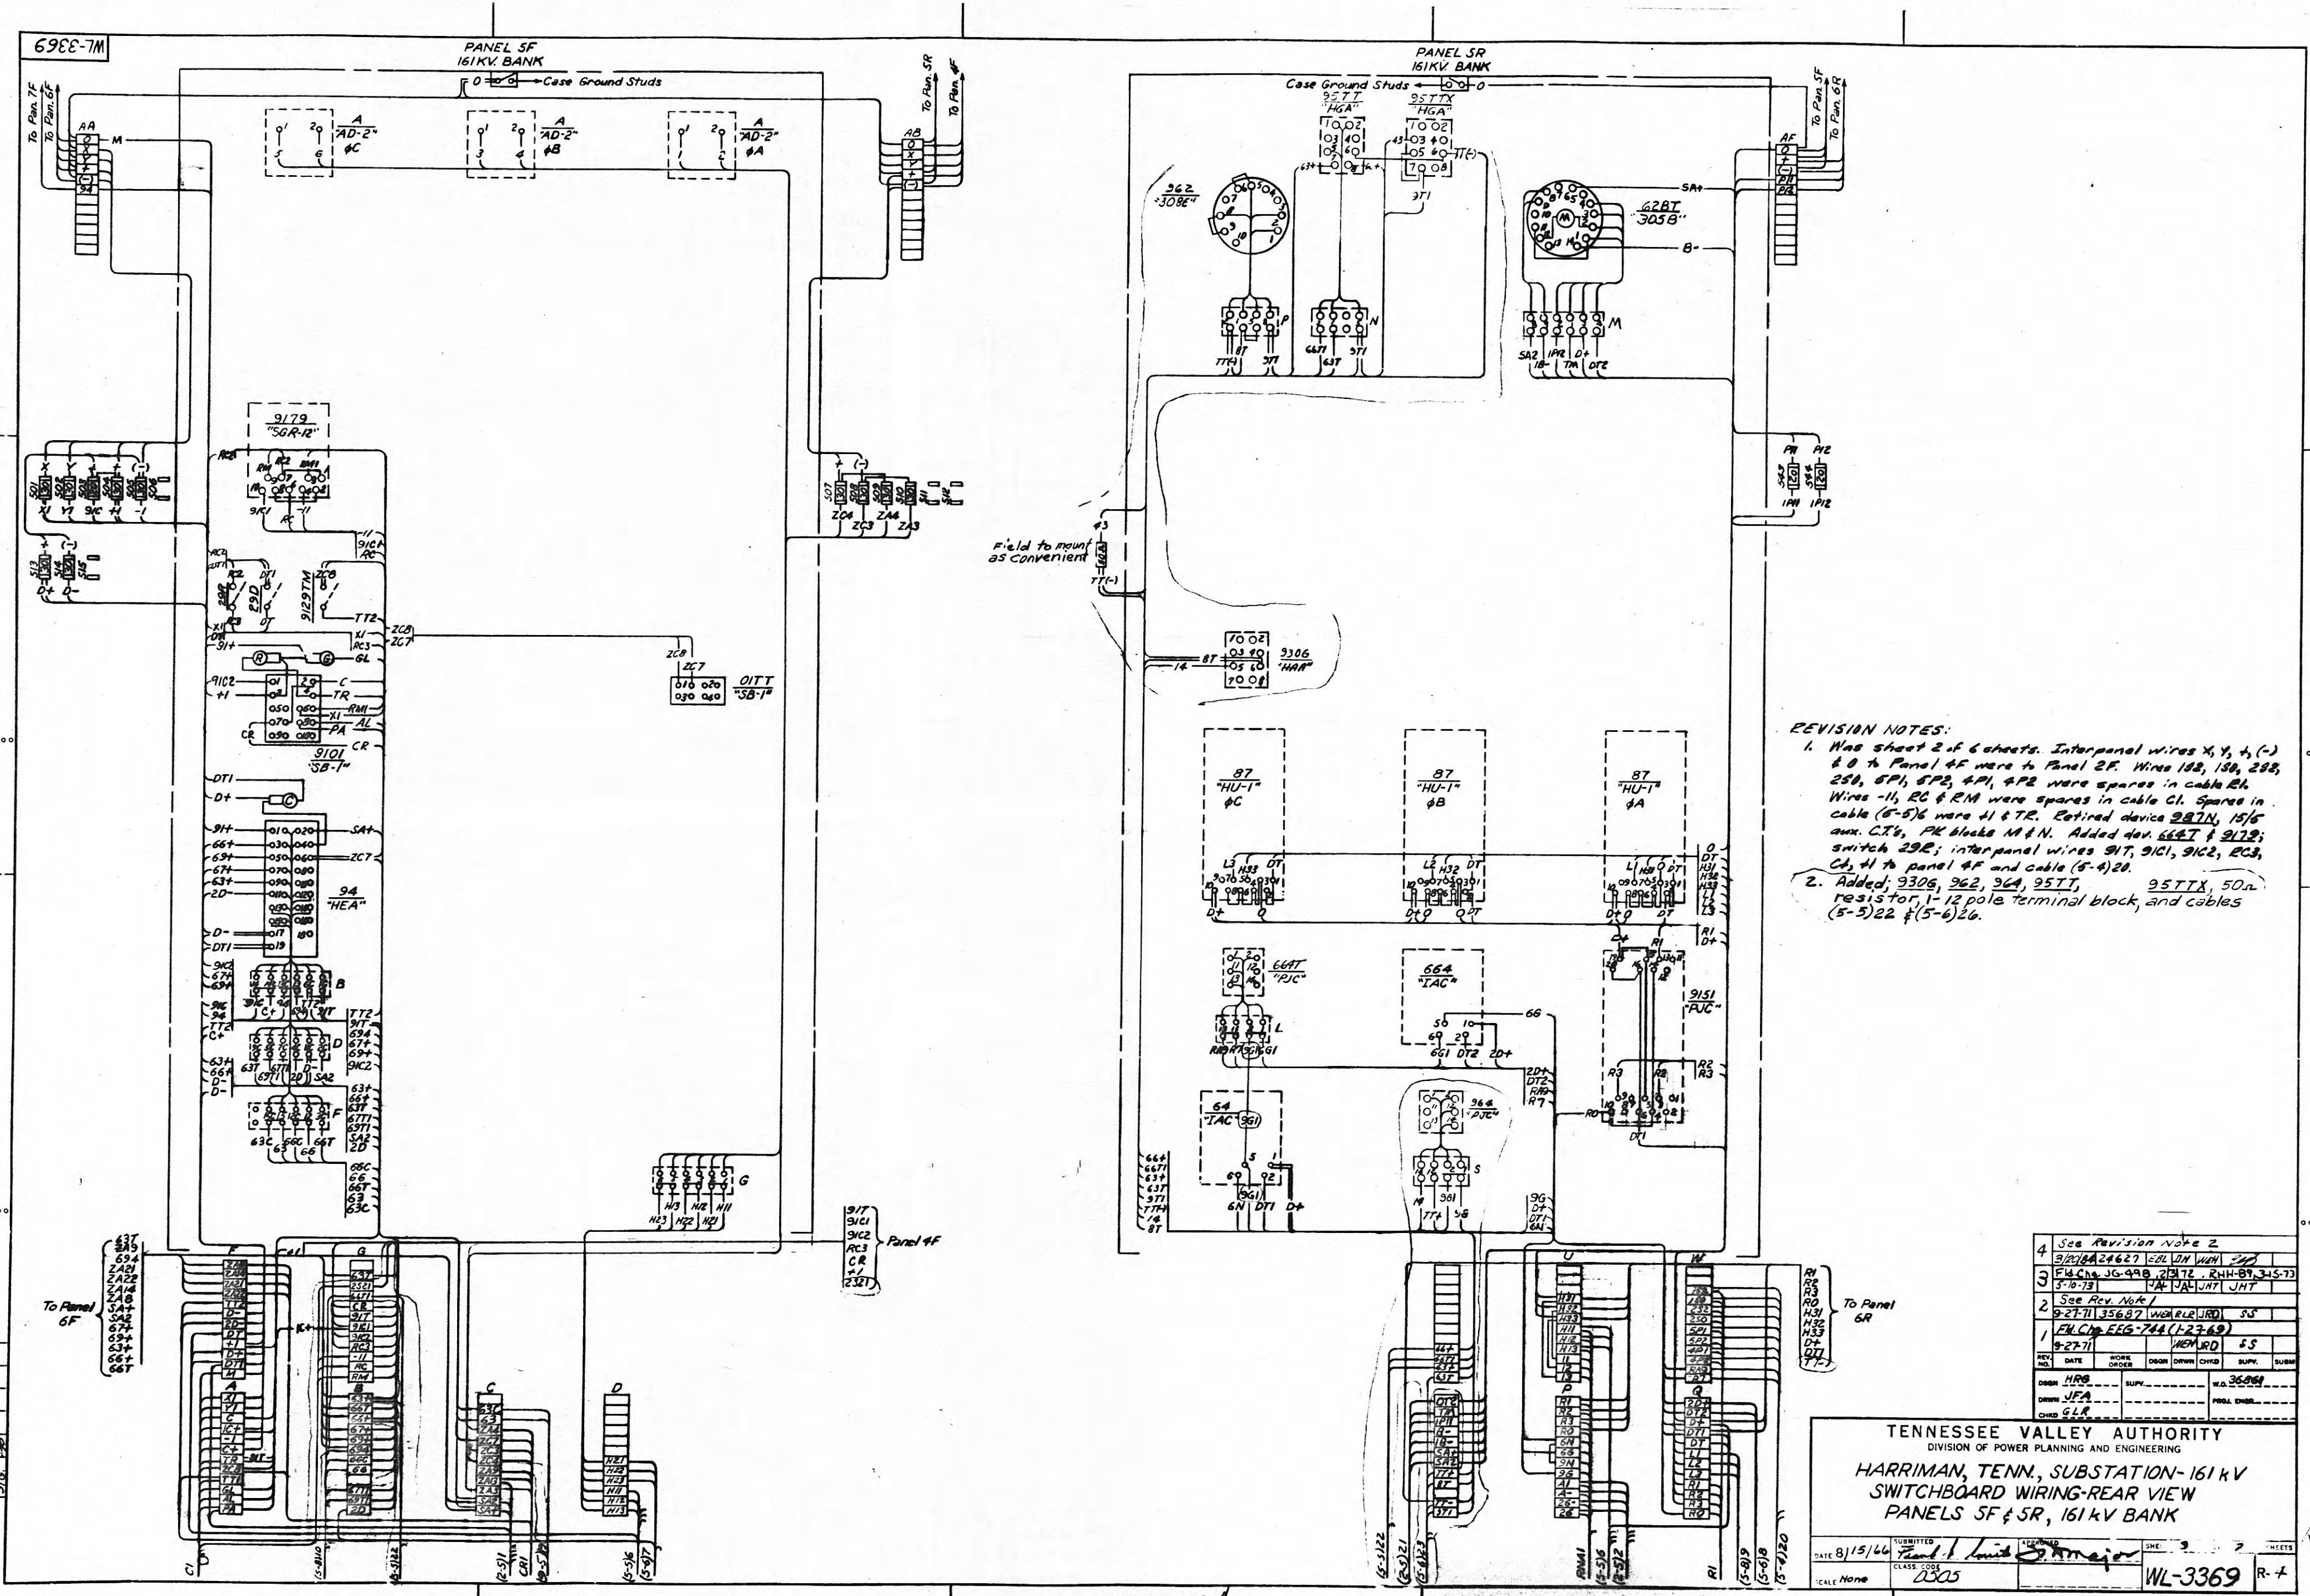

REVISION NOTES:


4	See Revision Note 2					
3	F4C1A24627 JAL JAL WNA JHT					
2	F4C1A JG-99B 23712 RHH-89 3-5-73 5-10-73 JAL JAL JNT JHT					
2	See Rev. Note 1					
2	9-27-71 35687 WOLAR JRD JS					
1	FM CAC FEG-744 (123-69)					
1	9-27-71 WOLAR JS					
REV. NO.	DATE	WORK ORDER	DSGN	DRWN	CHKD	SUBM
DSGN	HRS	SUPP	W.O. 35687			
DRWN	JFL	PRAL ENGR				
CHKD	GFA					

TENNESSEE VALLEY AUTHORITY
DIVISION OF POWER PLANNING AND ENGINEERING
HARRIMAN, TENN., SUBSTATION-161 KV
SWITCHBOARD WIRING-REAR VIEW
PANELS SF & SR, 161KV BANK

DATE 8/15/46
CLASS 2505
SCALE None
SHEET 3
TOTAL 3
WL-3369 R-4

MICROFILMED 4

OCCUPATIONAL HEALTH & SAFETY MANUAL REVIEW

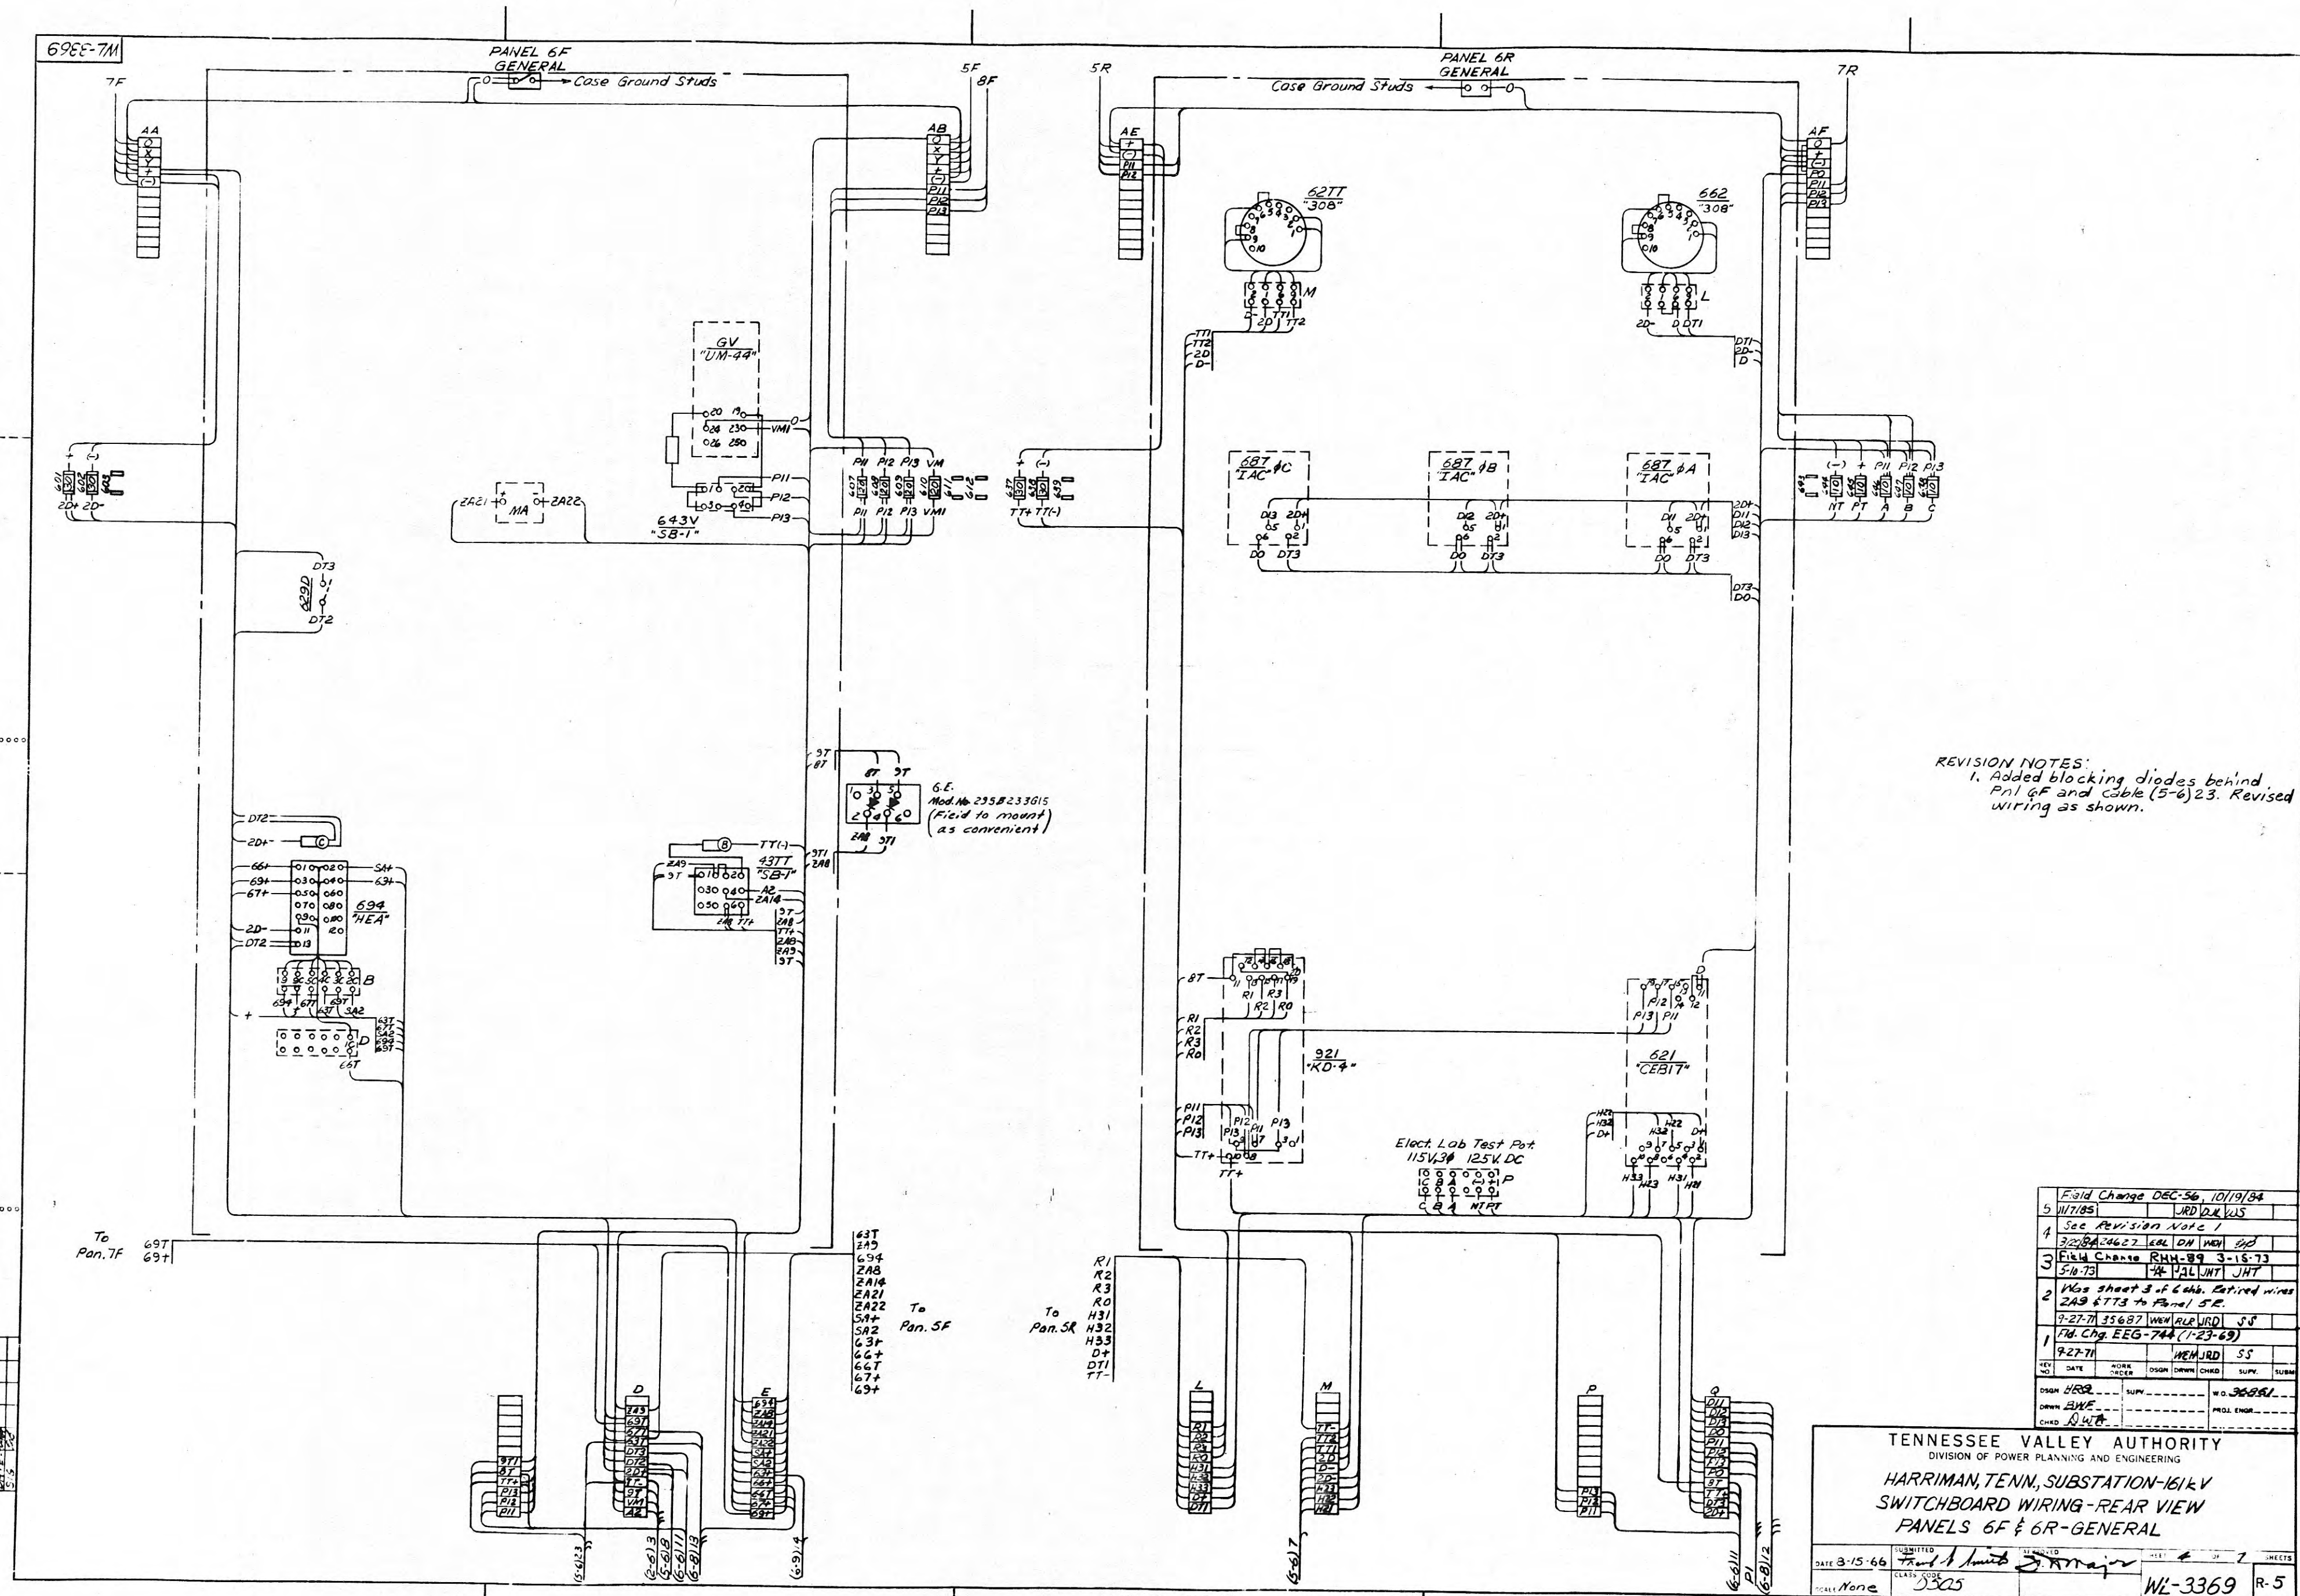

REVISION NOTES:
1. Added blocking diodes behind Panel 6F and cable (5-6)23. Revised wiring as shown.

DATE	8-15-66	
SCALE	None	
CLASS	3305	
WJL-3369	R-5	

TENNESSEE VALLEY AUTHORITY
 DIVISION OF POWER PLANNING AND ENGINEERING
 HARRIMAN, TENN., SUBSTATION-161kV
 SWITCHBOARD WIRING-REAR VIEW
 PANELS 6F & 6R-GENERAL
 DATE 8-15-66
 SCALE None
 CLASS 3305
 WJL-3369 R-5

