


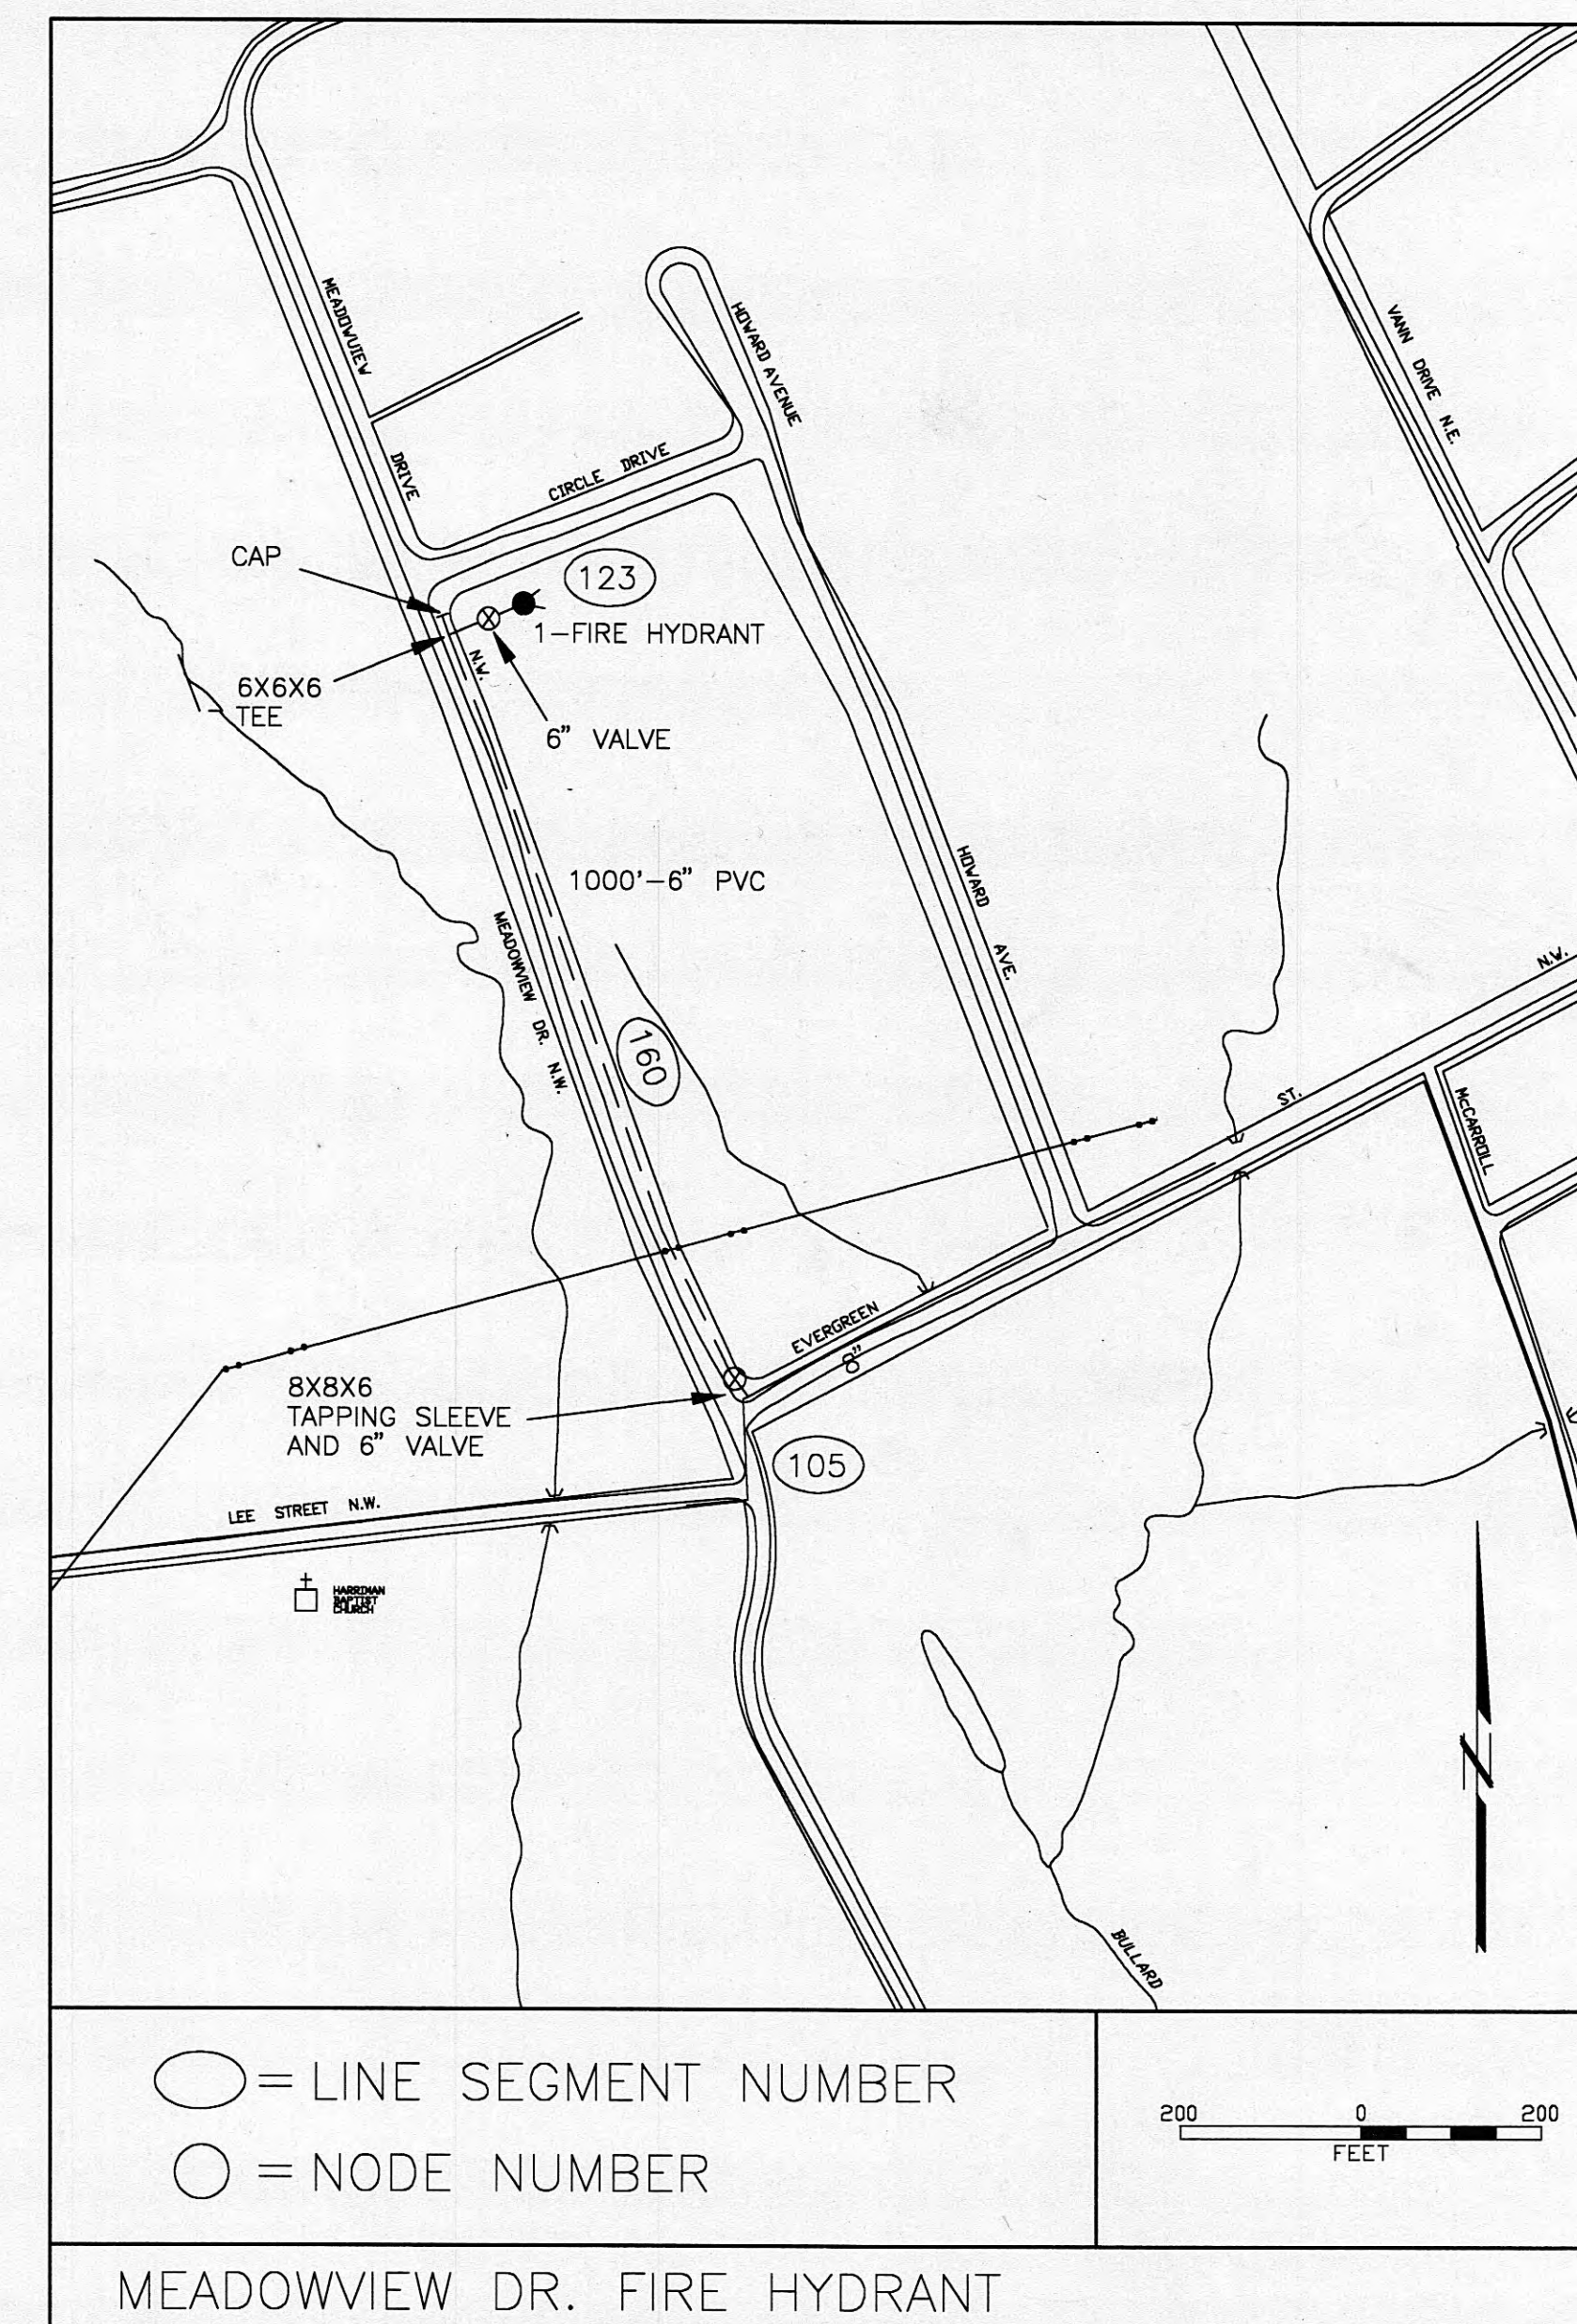
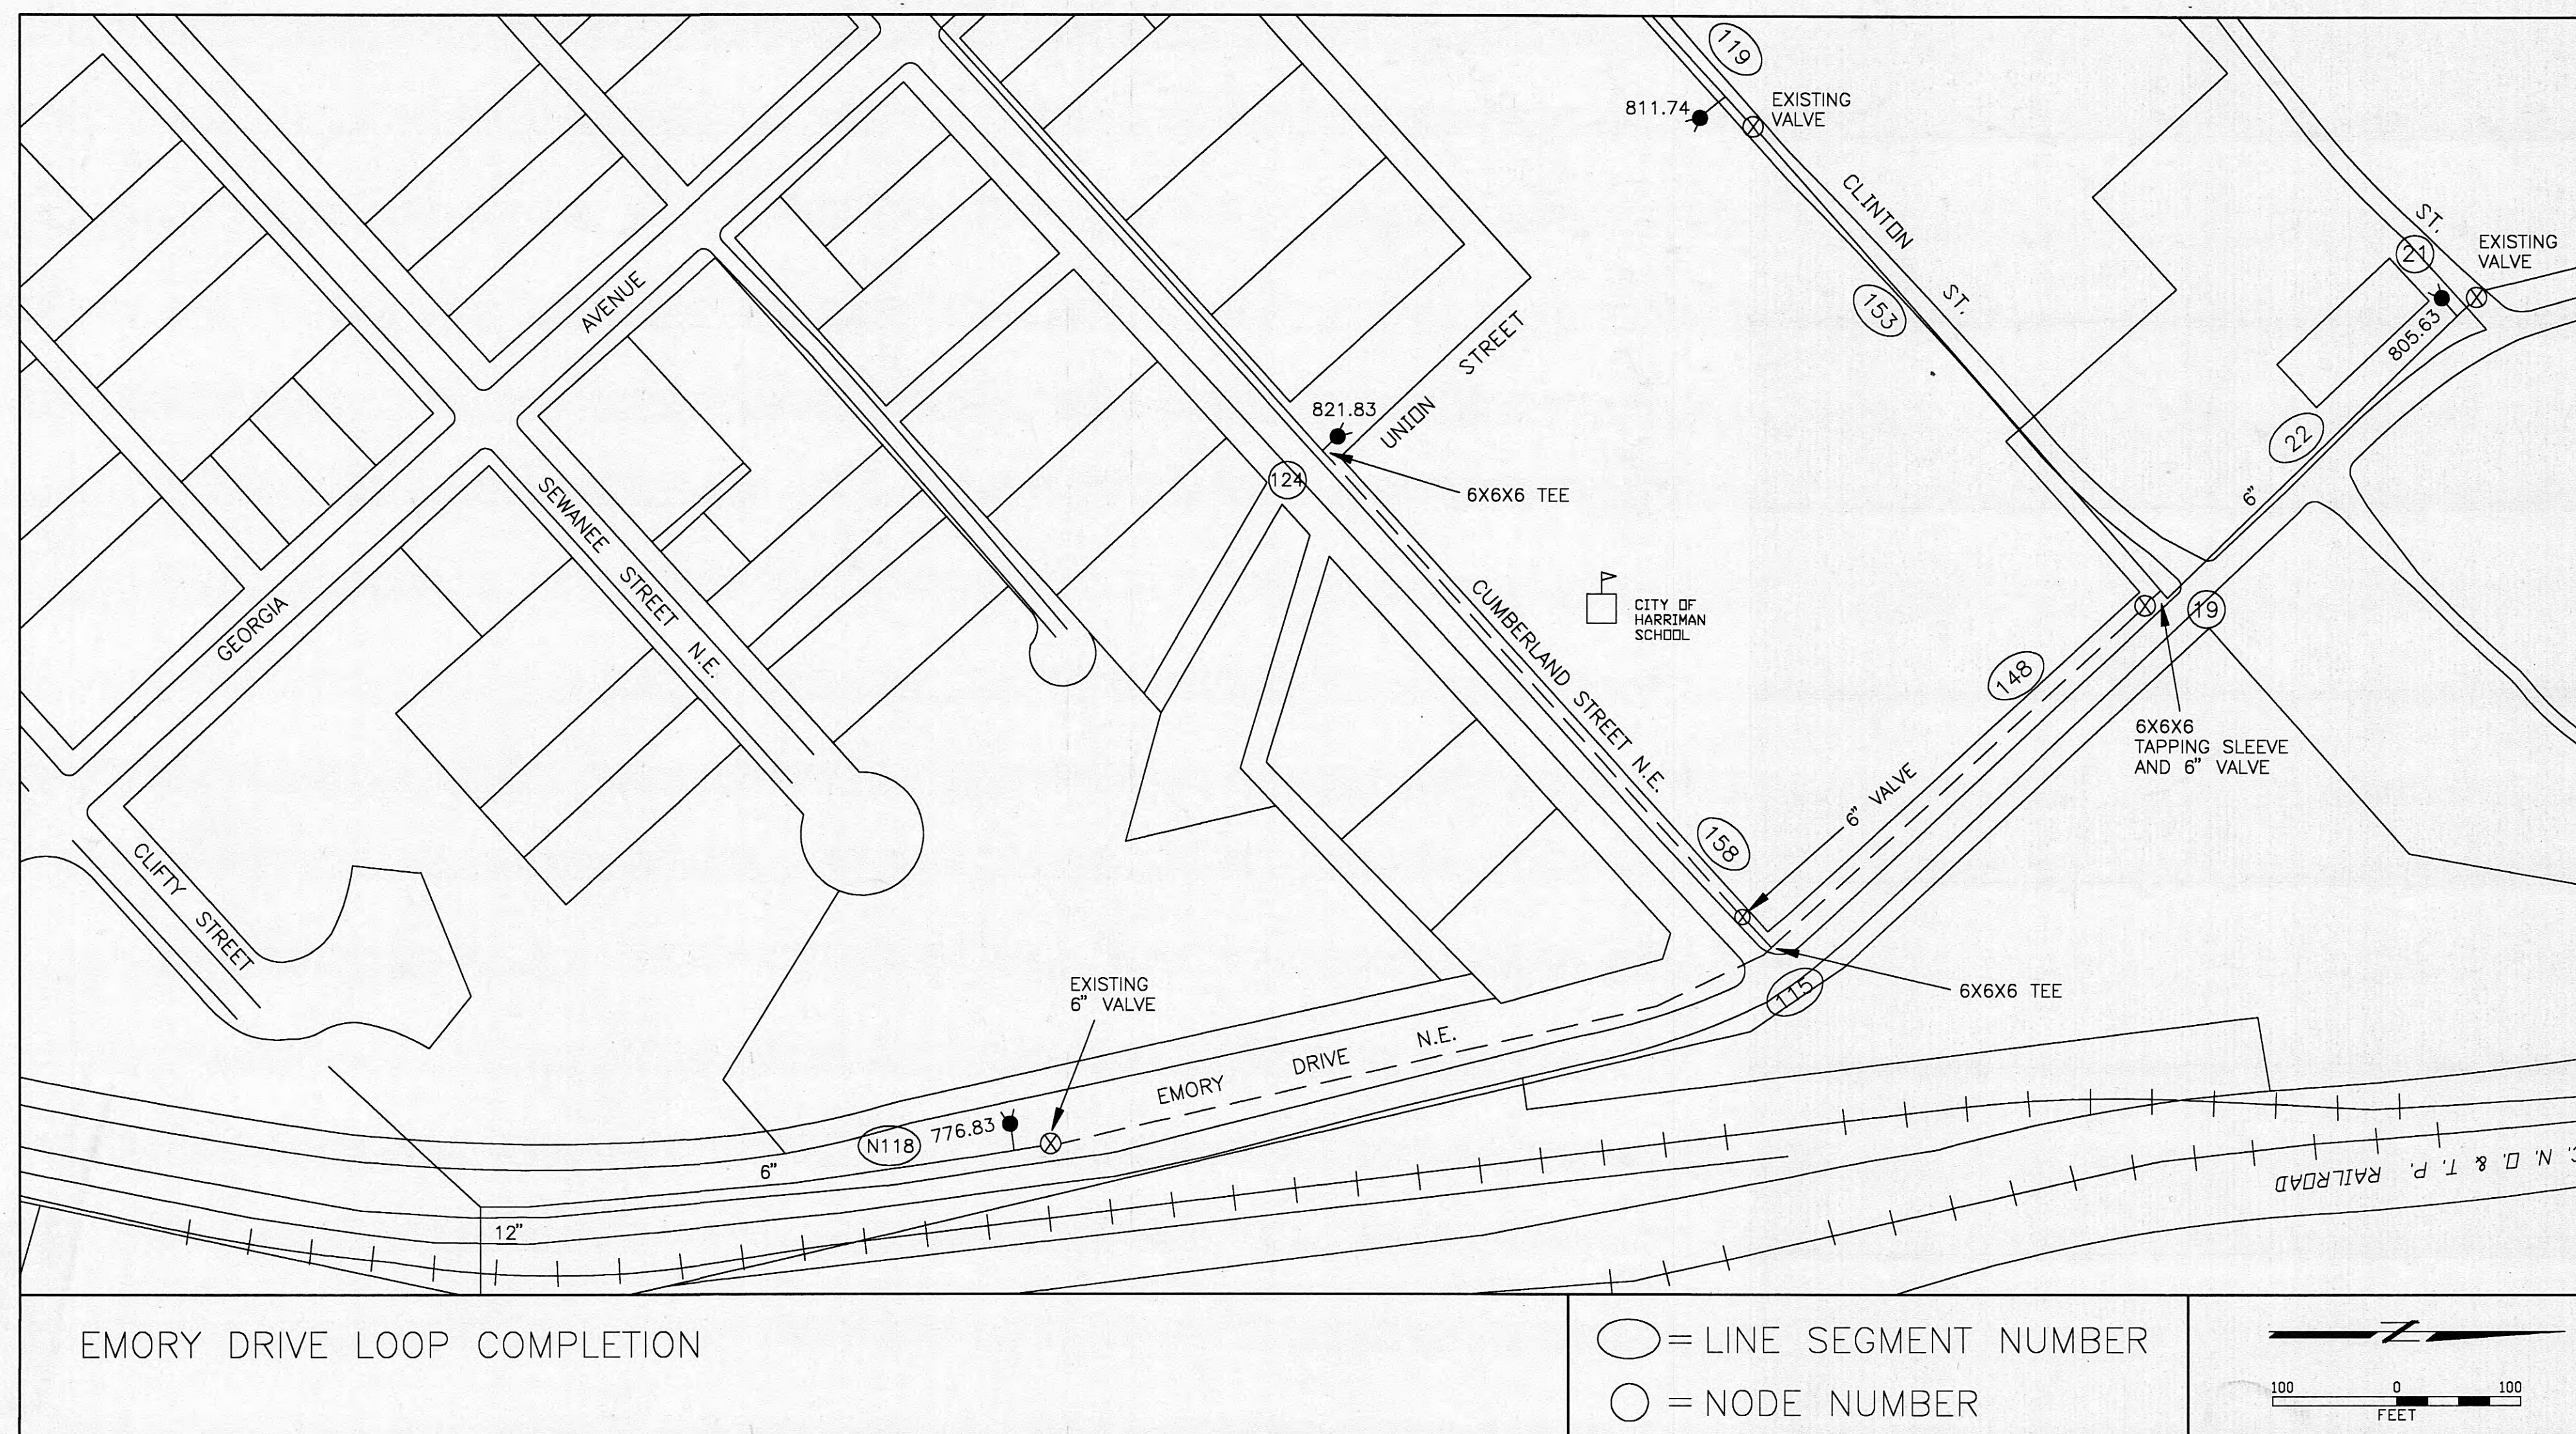
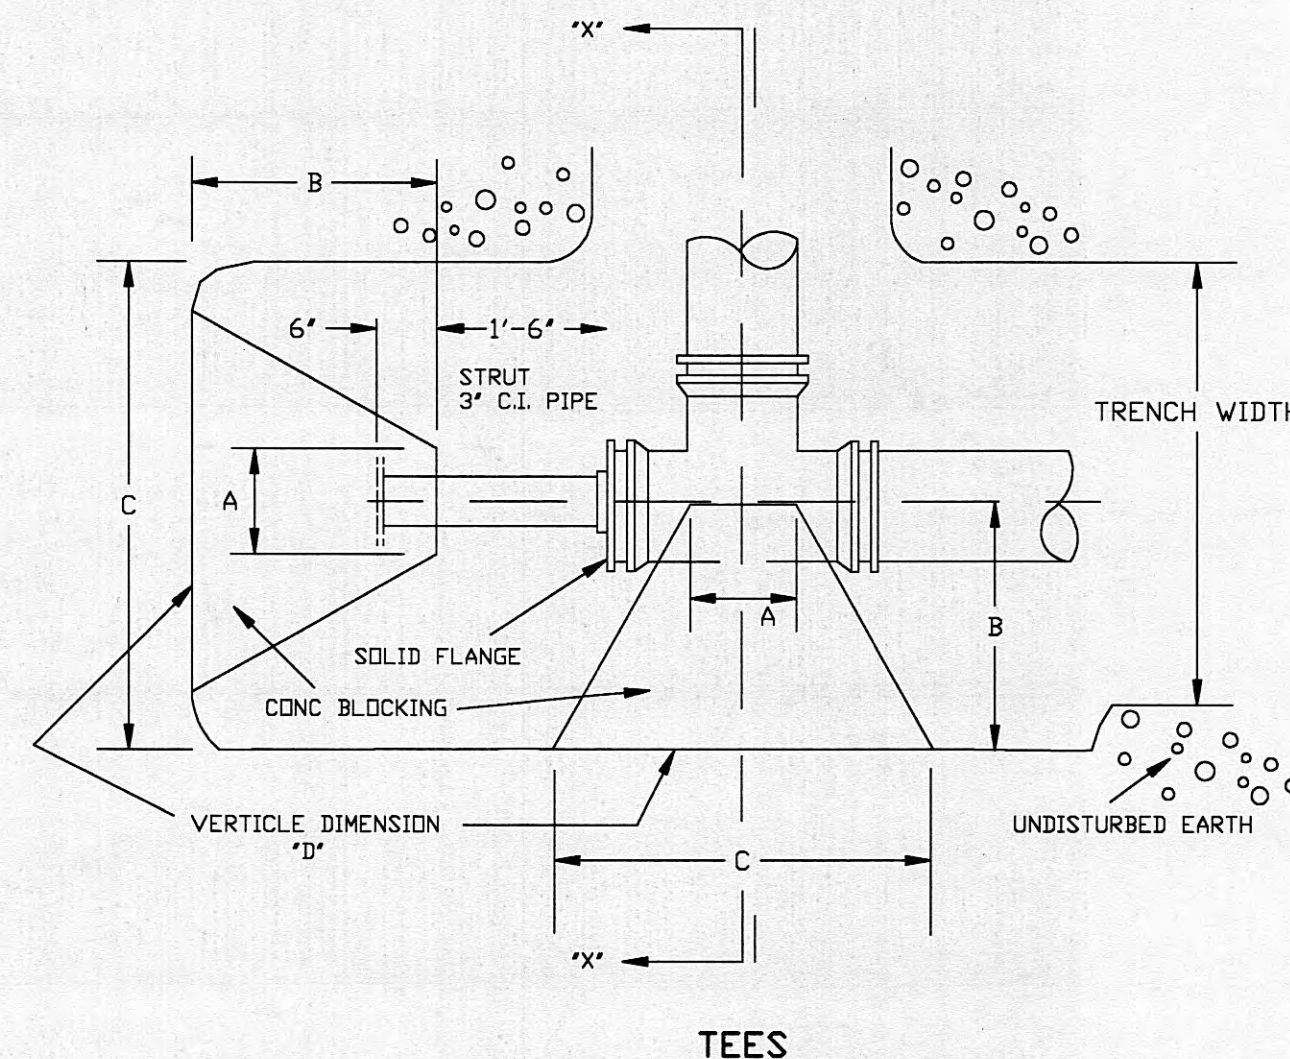
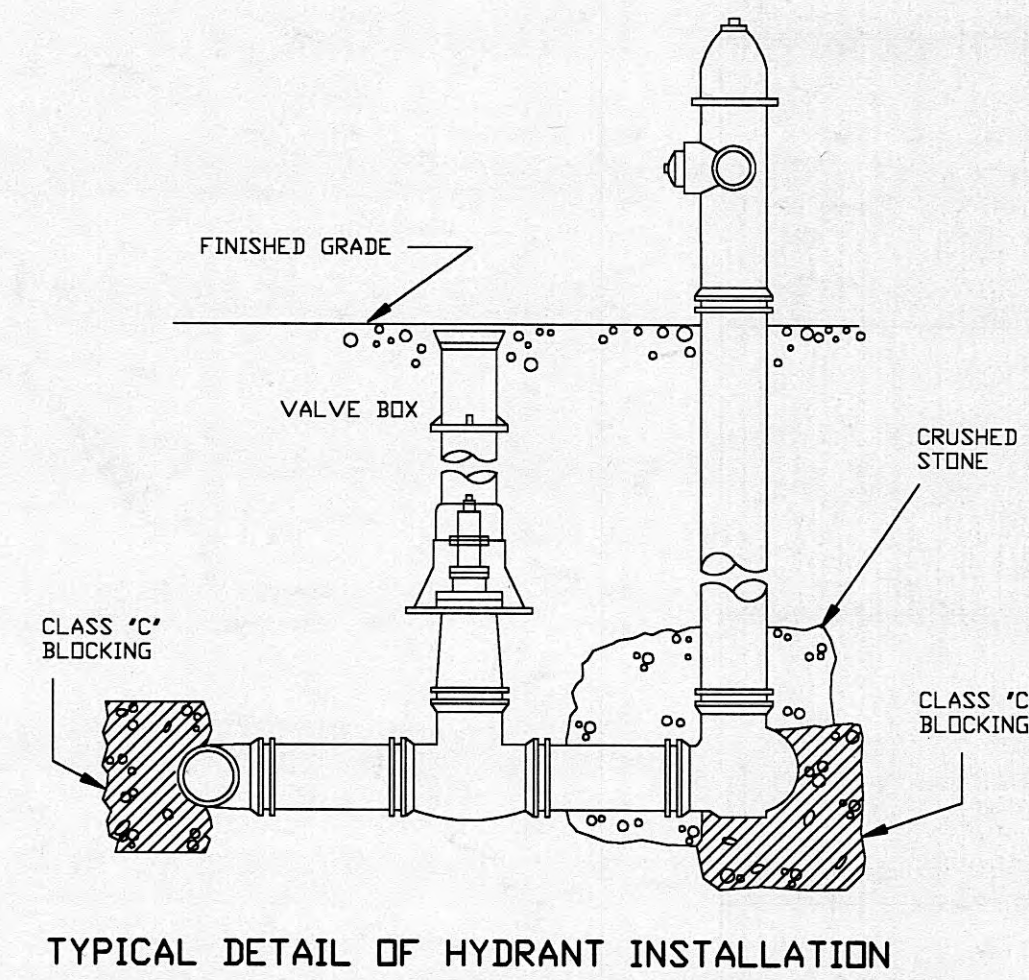
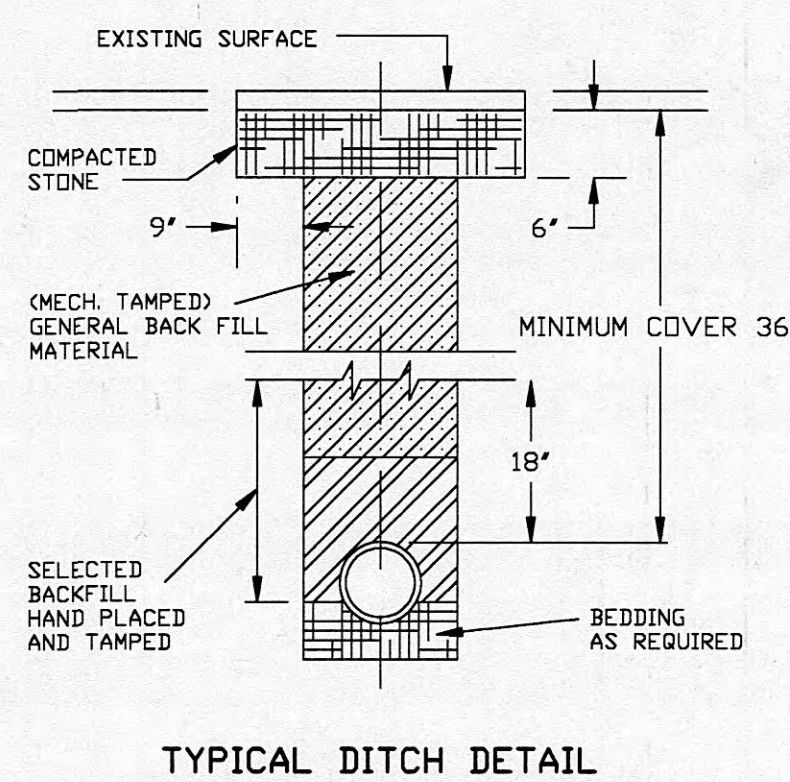
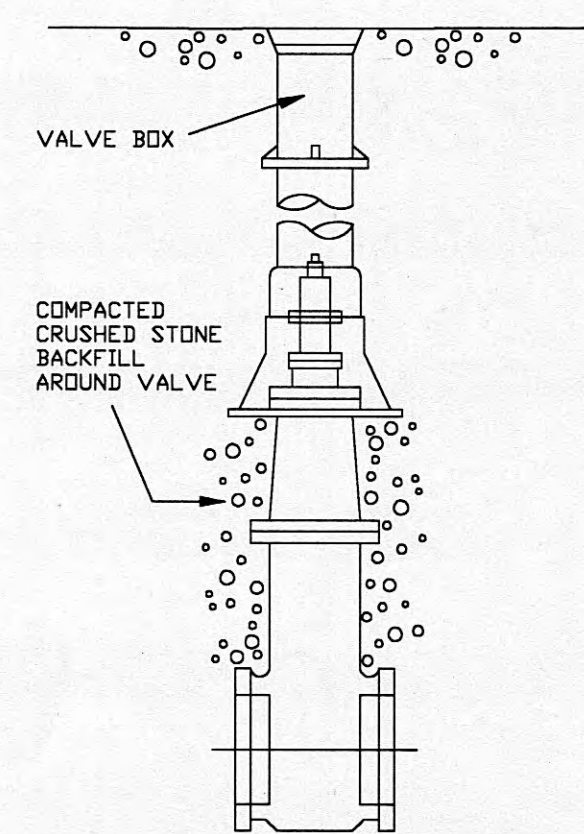
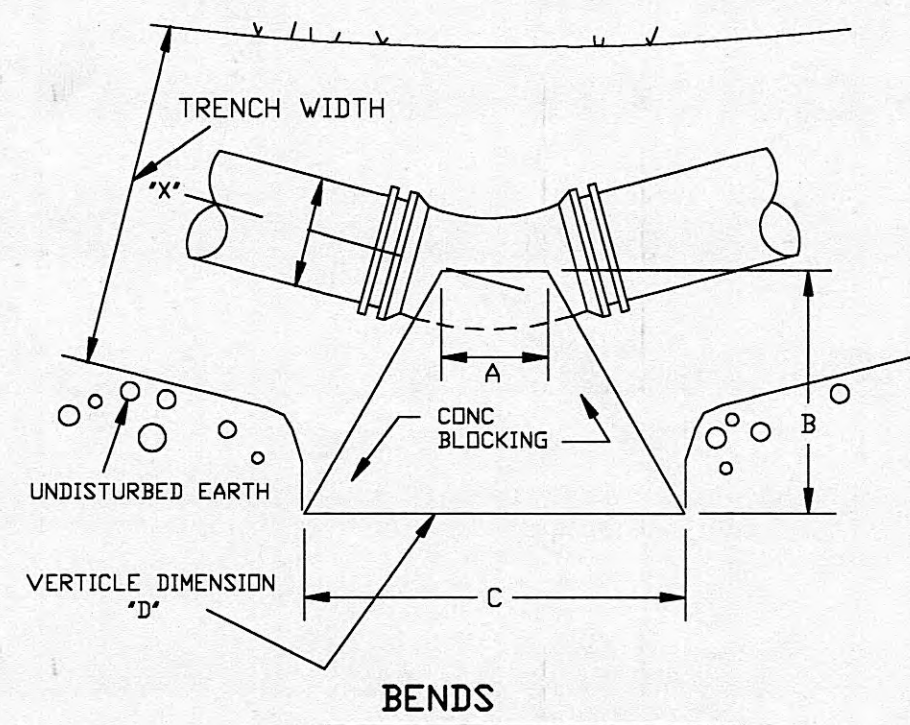
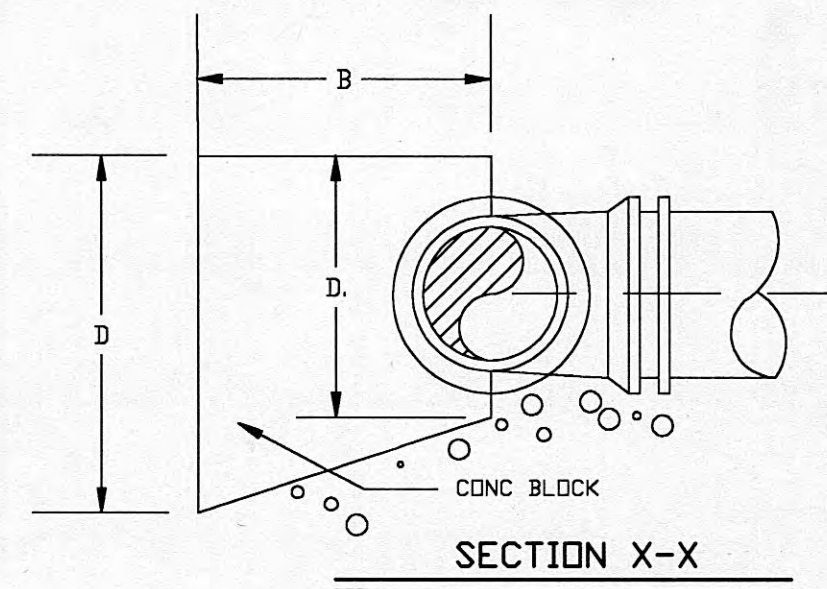
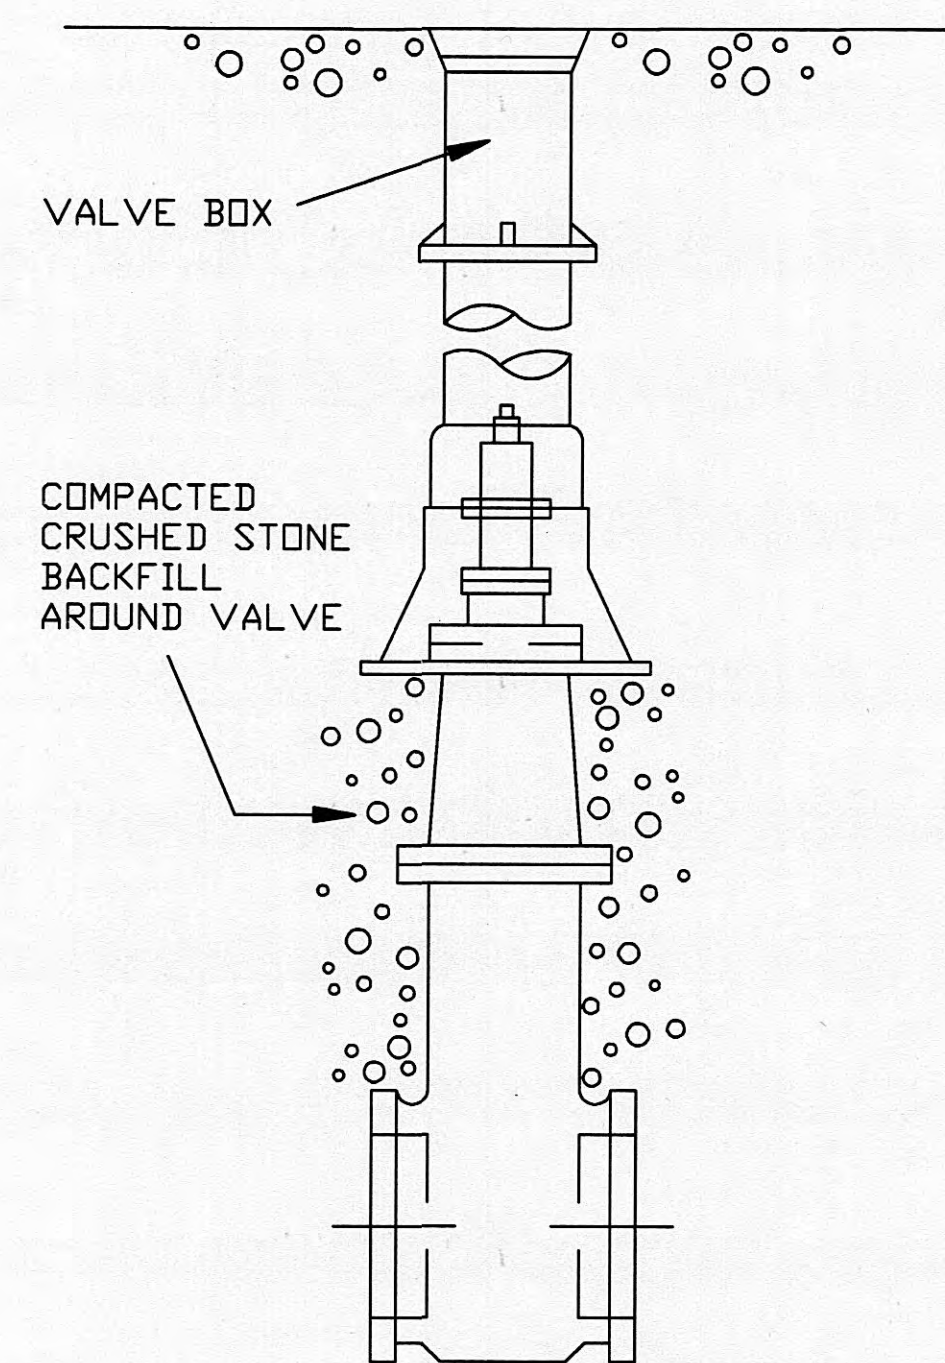


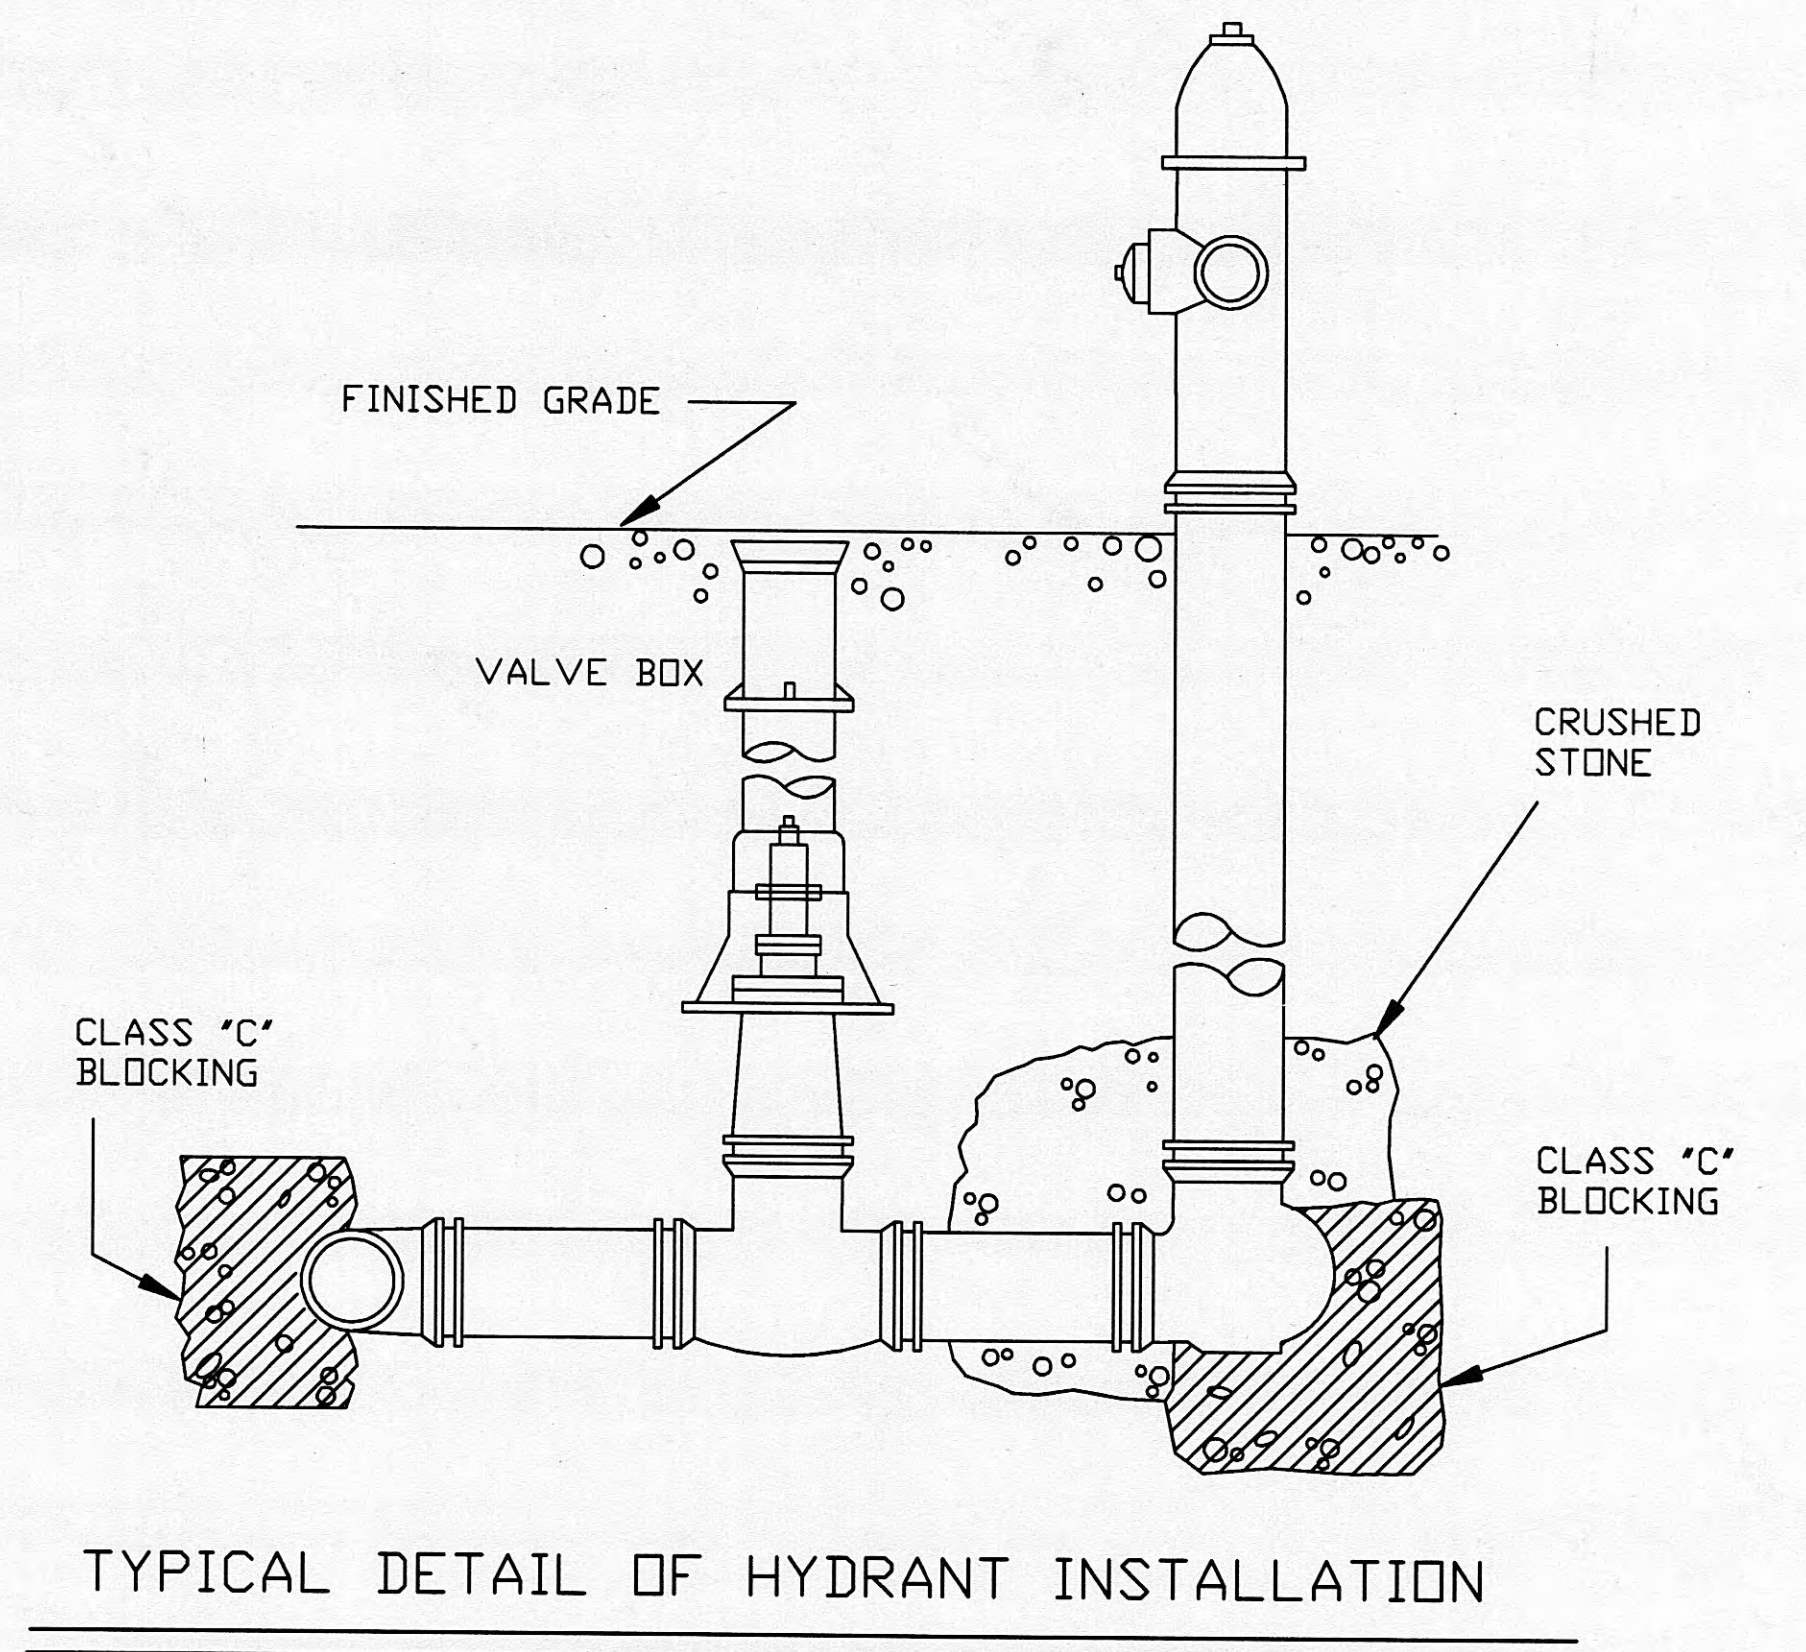


HARRIMAN UTILITY BOARD HARRIMAN, TENNESSEE			
WATER SYSTEM IMPROVEMENT			DRAWN BY: D.H./GMDDESIGN
EMORY DRIVE LOOP COMPLETION AND MEADOWVIEW DRIVE FIRE HYDRANT			
SCALE: N.T.S.	APPROVED BY:	DRAWING NUMBER W-221-D	
DATE: 1/7/93			

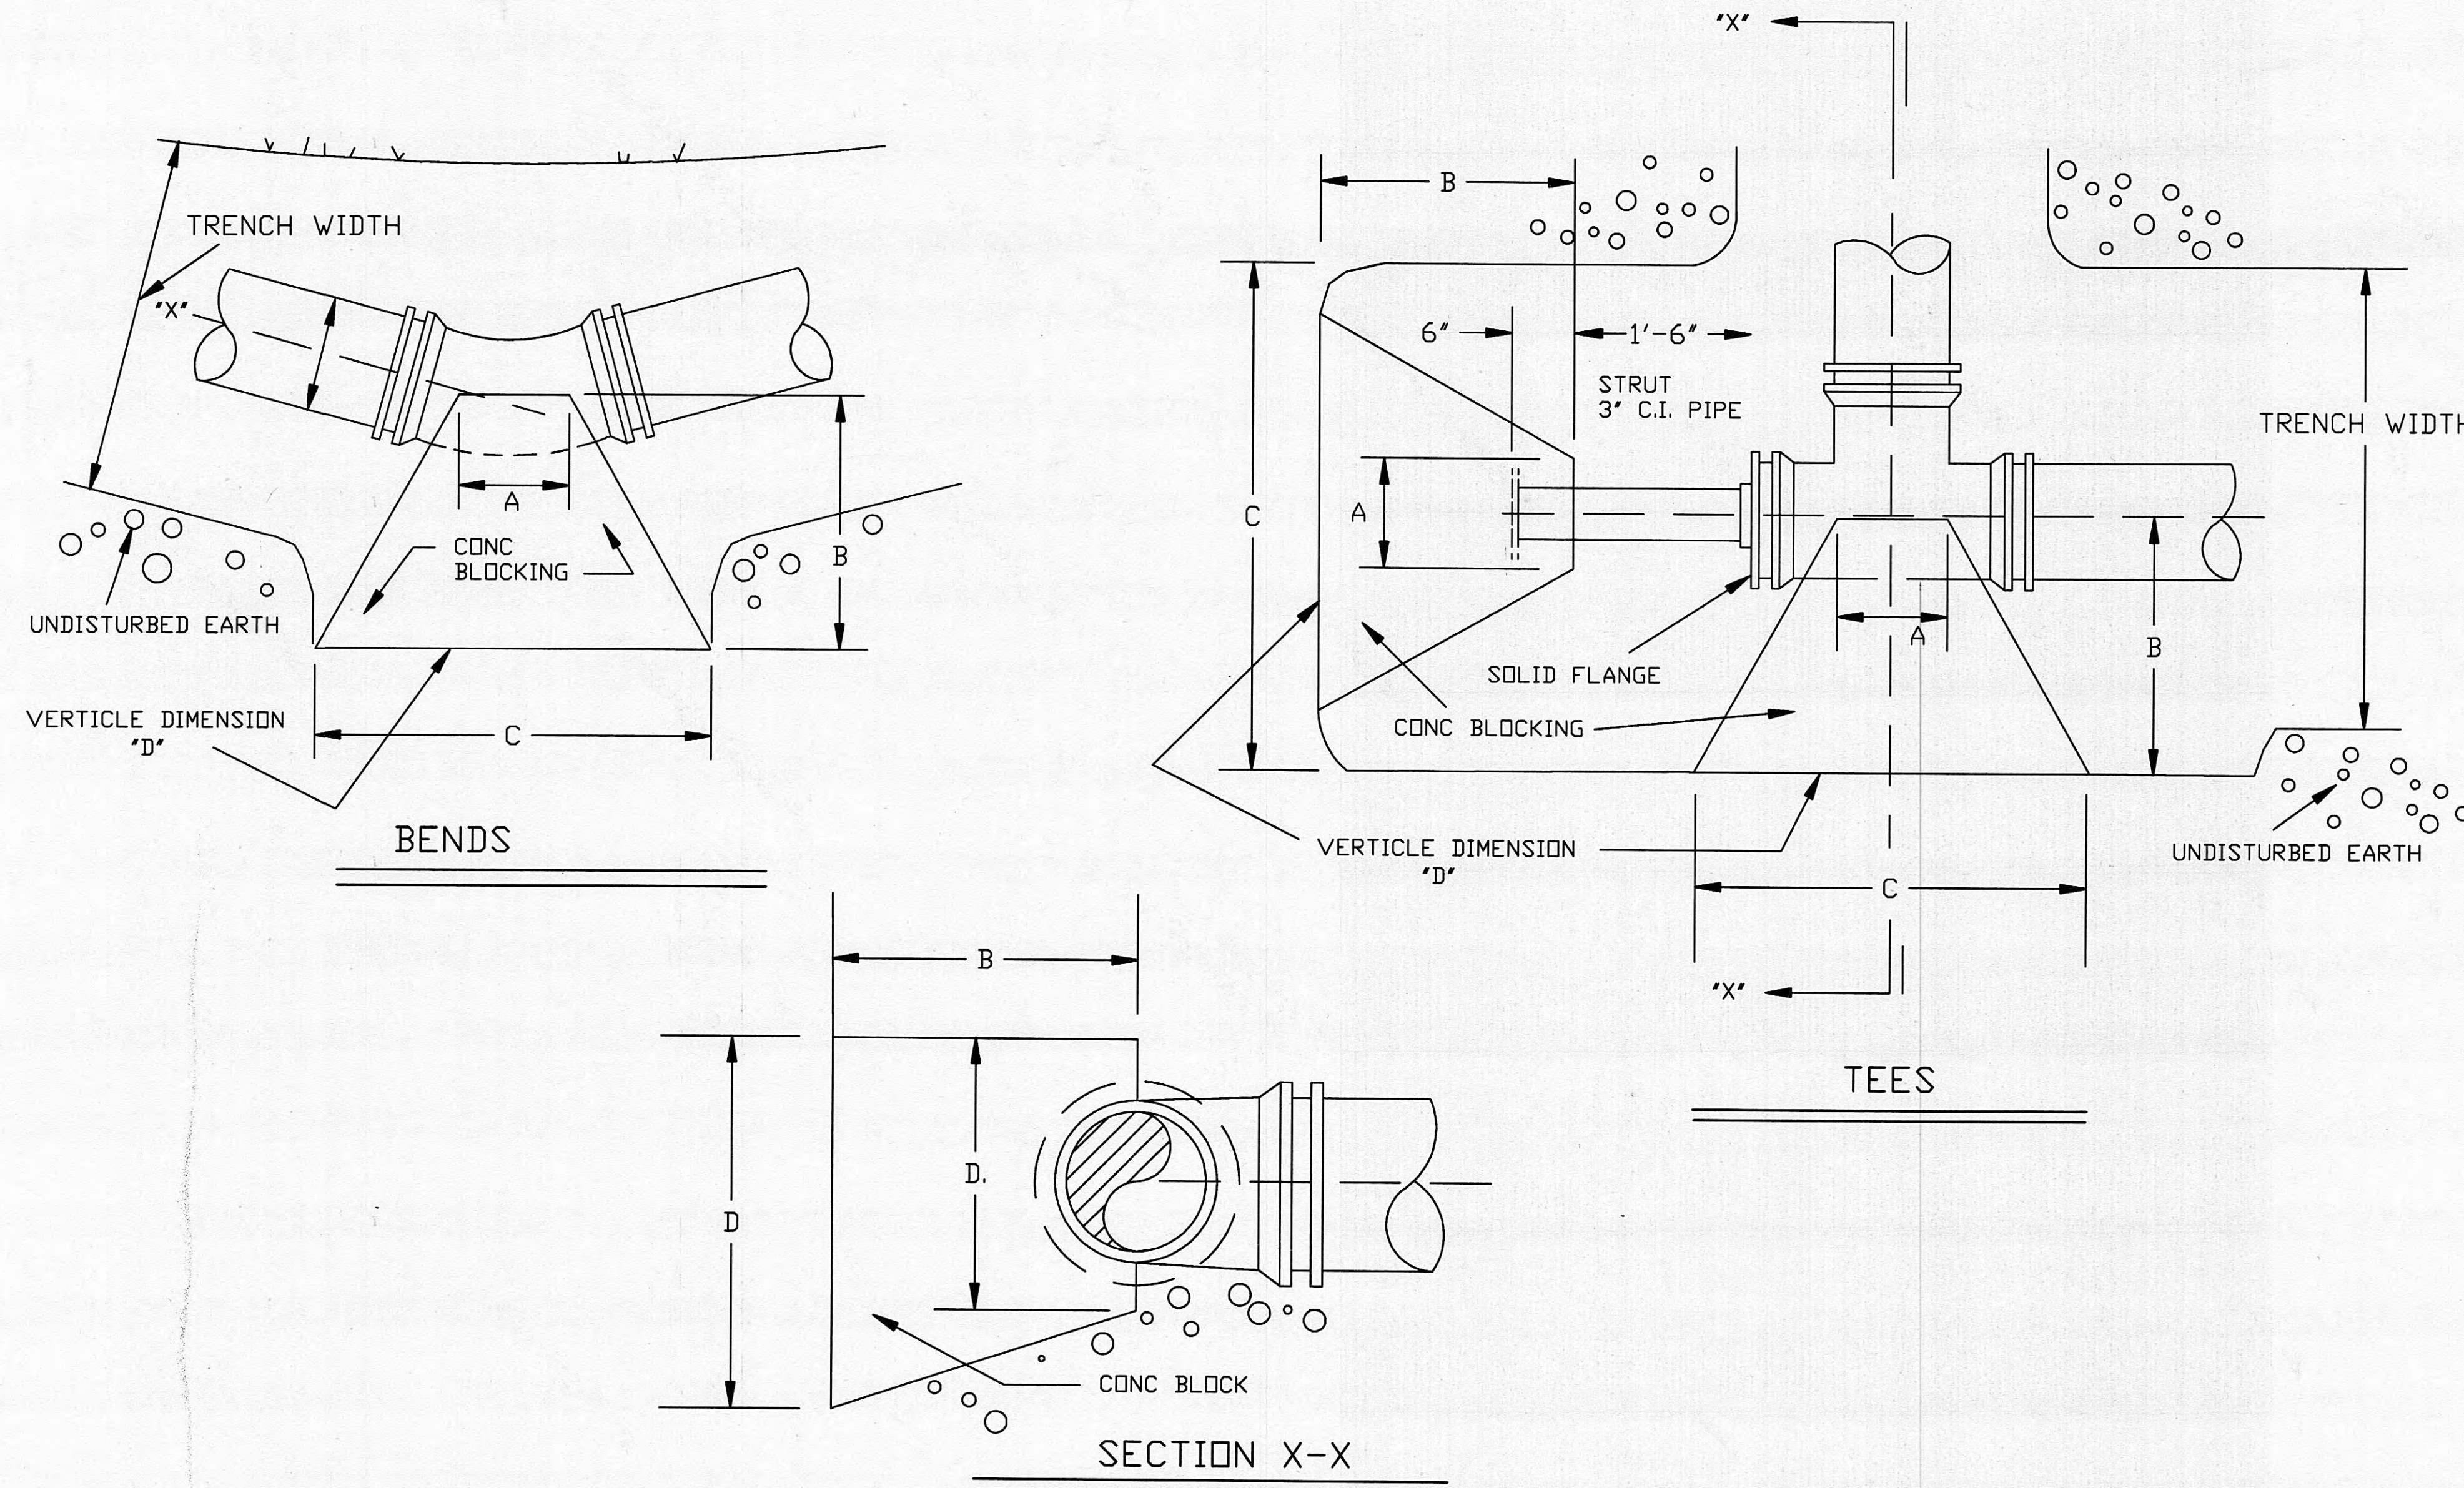

TYPICAL VALVE BOX DETAIL

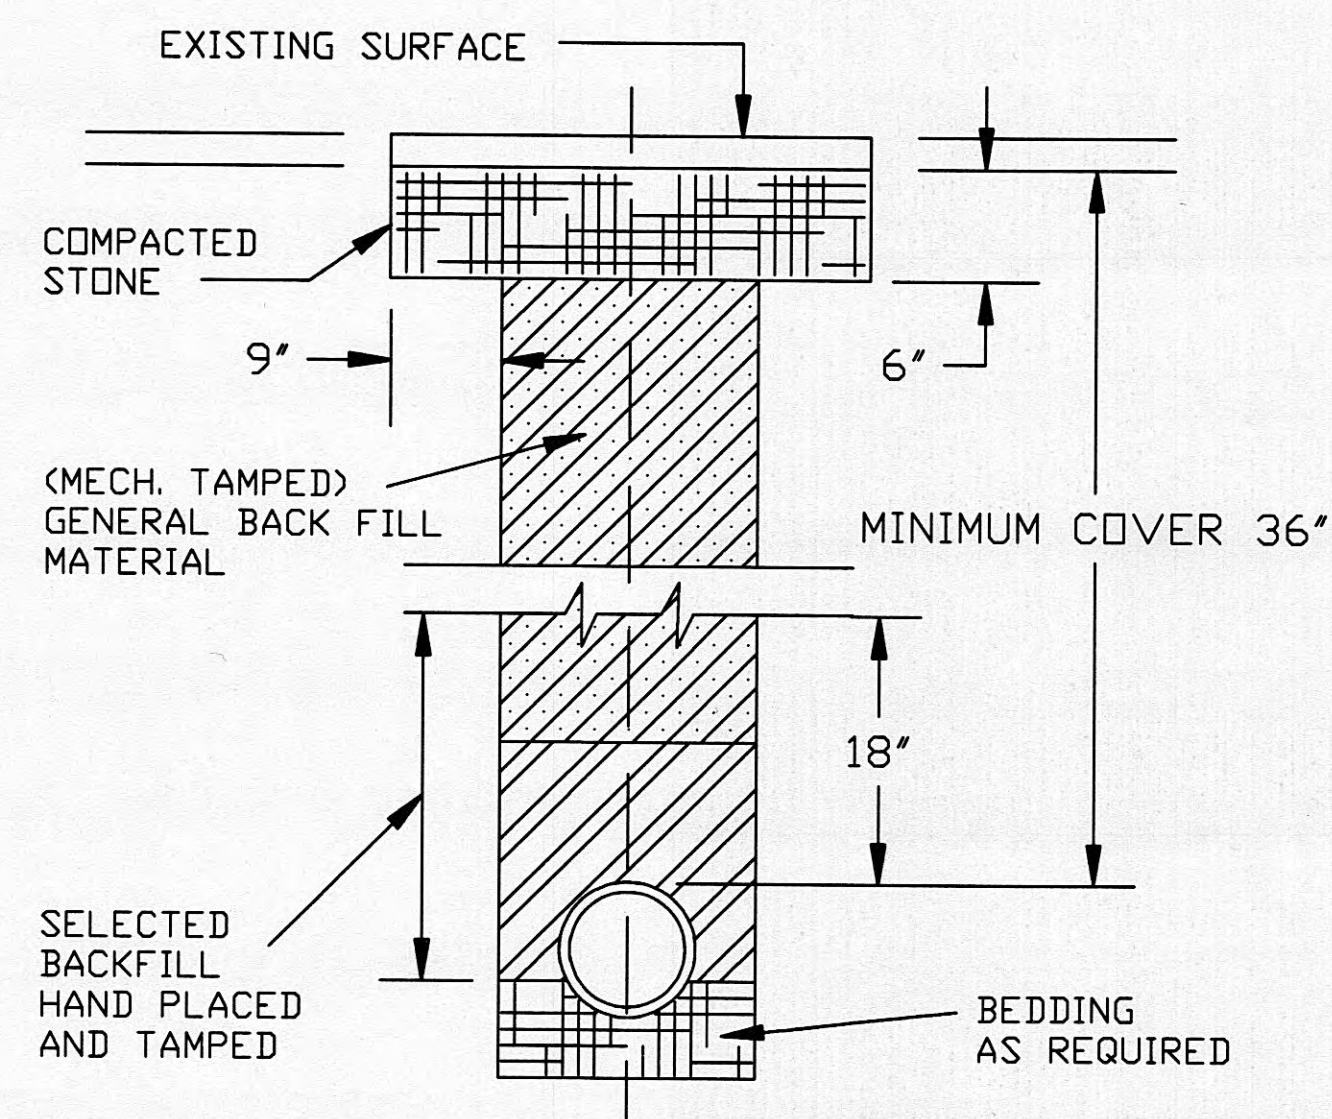

TYPICAL DITCH DETAIL

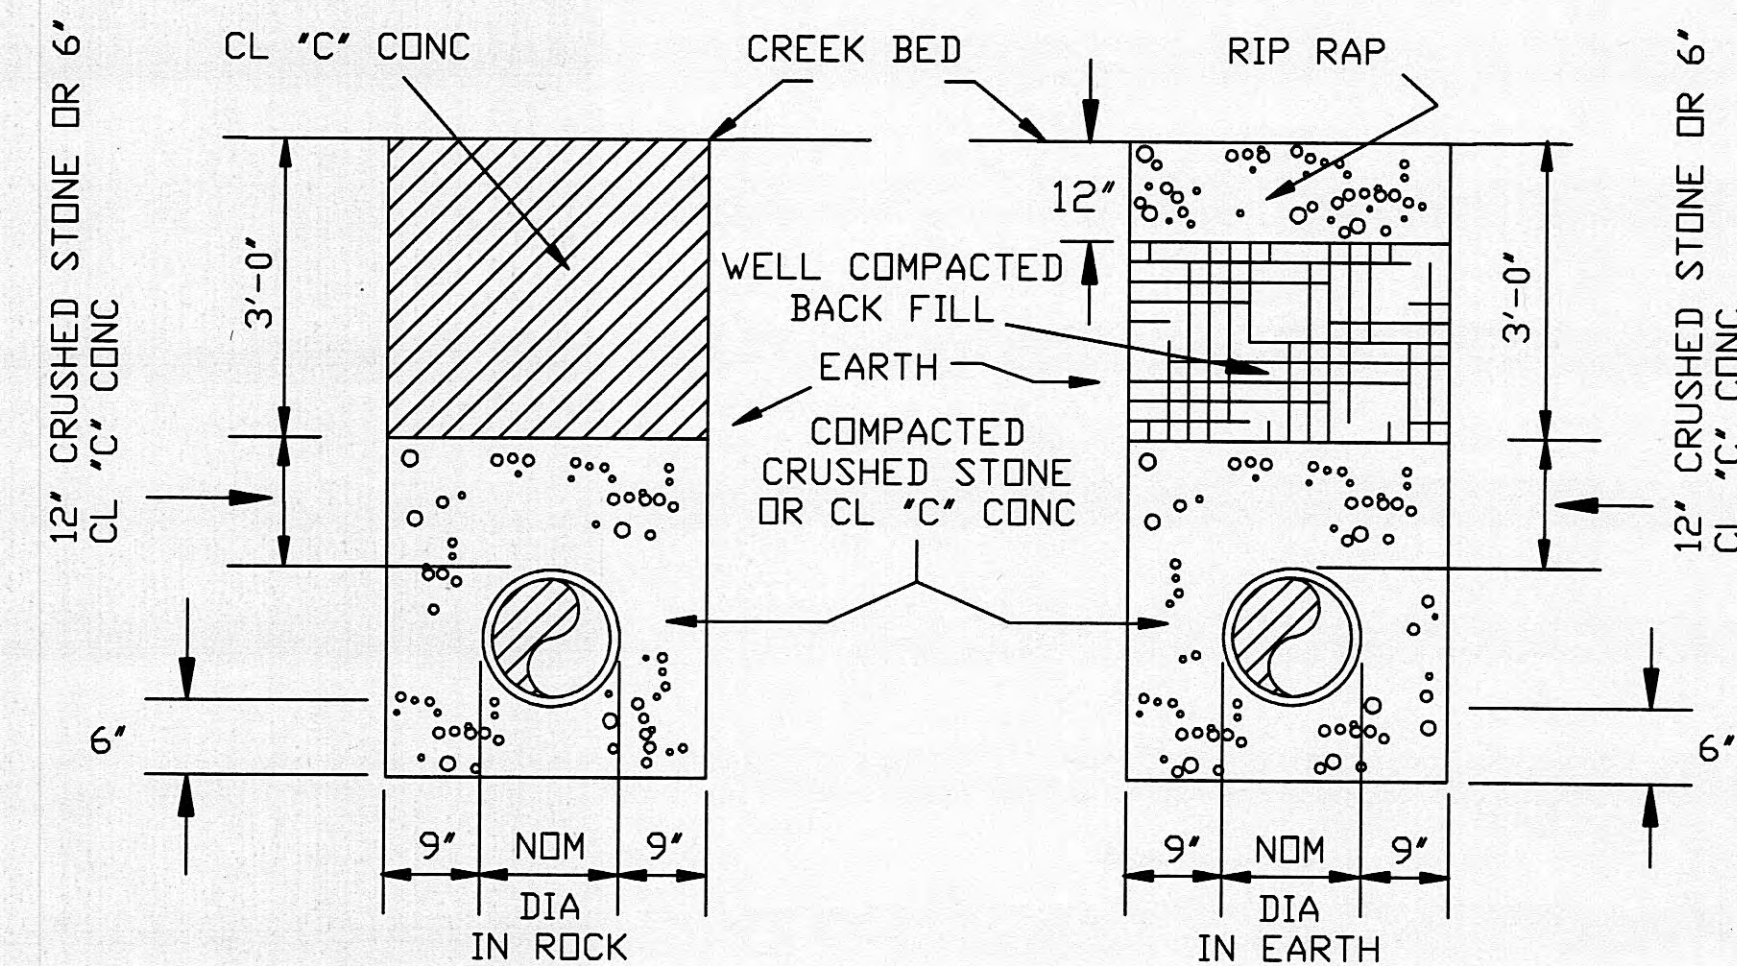

TYPICAL STREAM CROSSING DETAIL

HARRIMAN UTILITY BOARD
HARRIMAN, TENNESSEE

SCALE: N.T.S. APPROVED BY: DRAWN BY:
DATE: 10/18/93 R.HALL/G.MARLOW

WATER SYSTEM DISTRIBUTION INSTALLATION DETAILS

DRAWING NUMBER
W-214-D