





Need to locate Valves.

3,200 FT 4" PVC
1-24-96 to 2-23-96

4" PVC
1,056 FT
12-4-95
TO
12-8-95

- REVIEW COPY -

106 NW	106 NE	107 NW
106 SW	106 SE	107 SW
116 NW	116 NE	117 SW

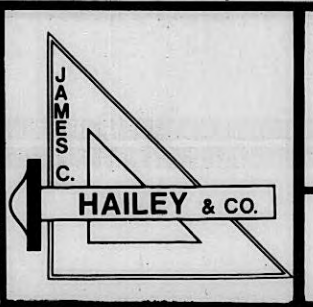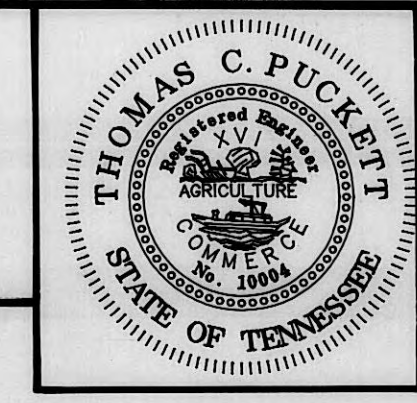

PLATEAU UTILITY DISTRICT		
Morgan County, Tennessee		
DESIGN	DRAWN	CHECKED
TCP	LLB	TCP


WATER LINE ADDITIONS		
DATE	SCALE	PROJECT NO.
JULY 1997	1" = 200'	97184

SHEET
106 SE

JAMES C. HAILEY & CO.
MAY 05 2009
SCANNED TO ARCHIVE



CATOOSA ROAD

NBP2890

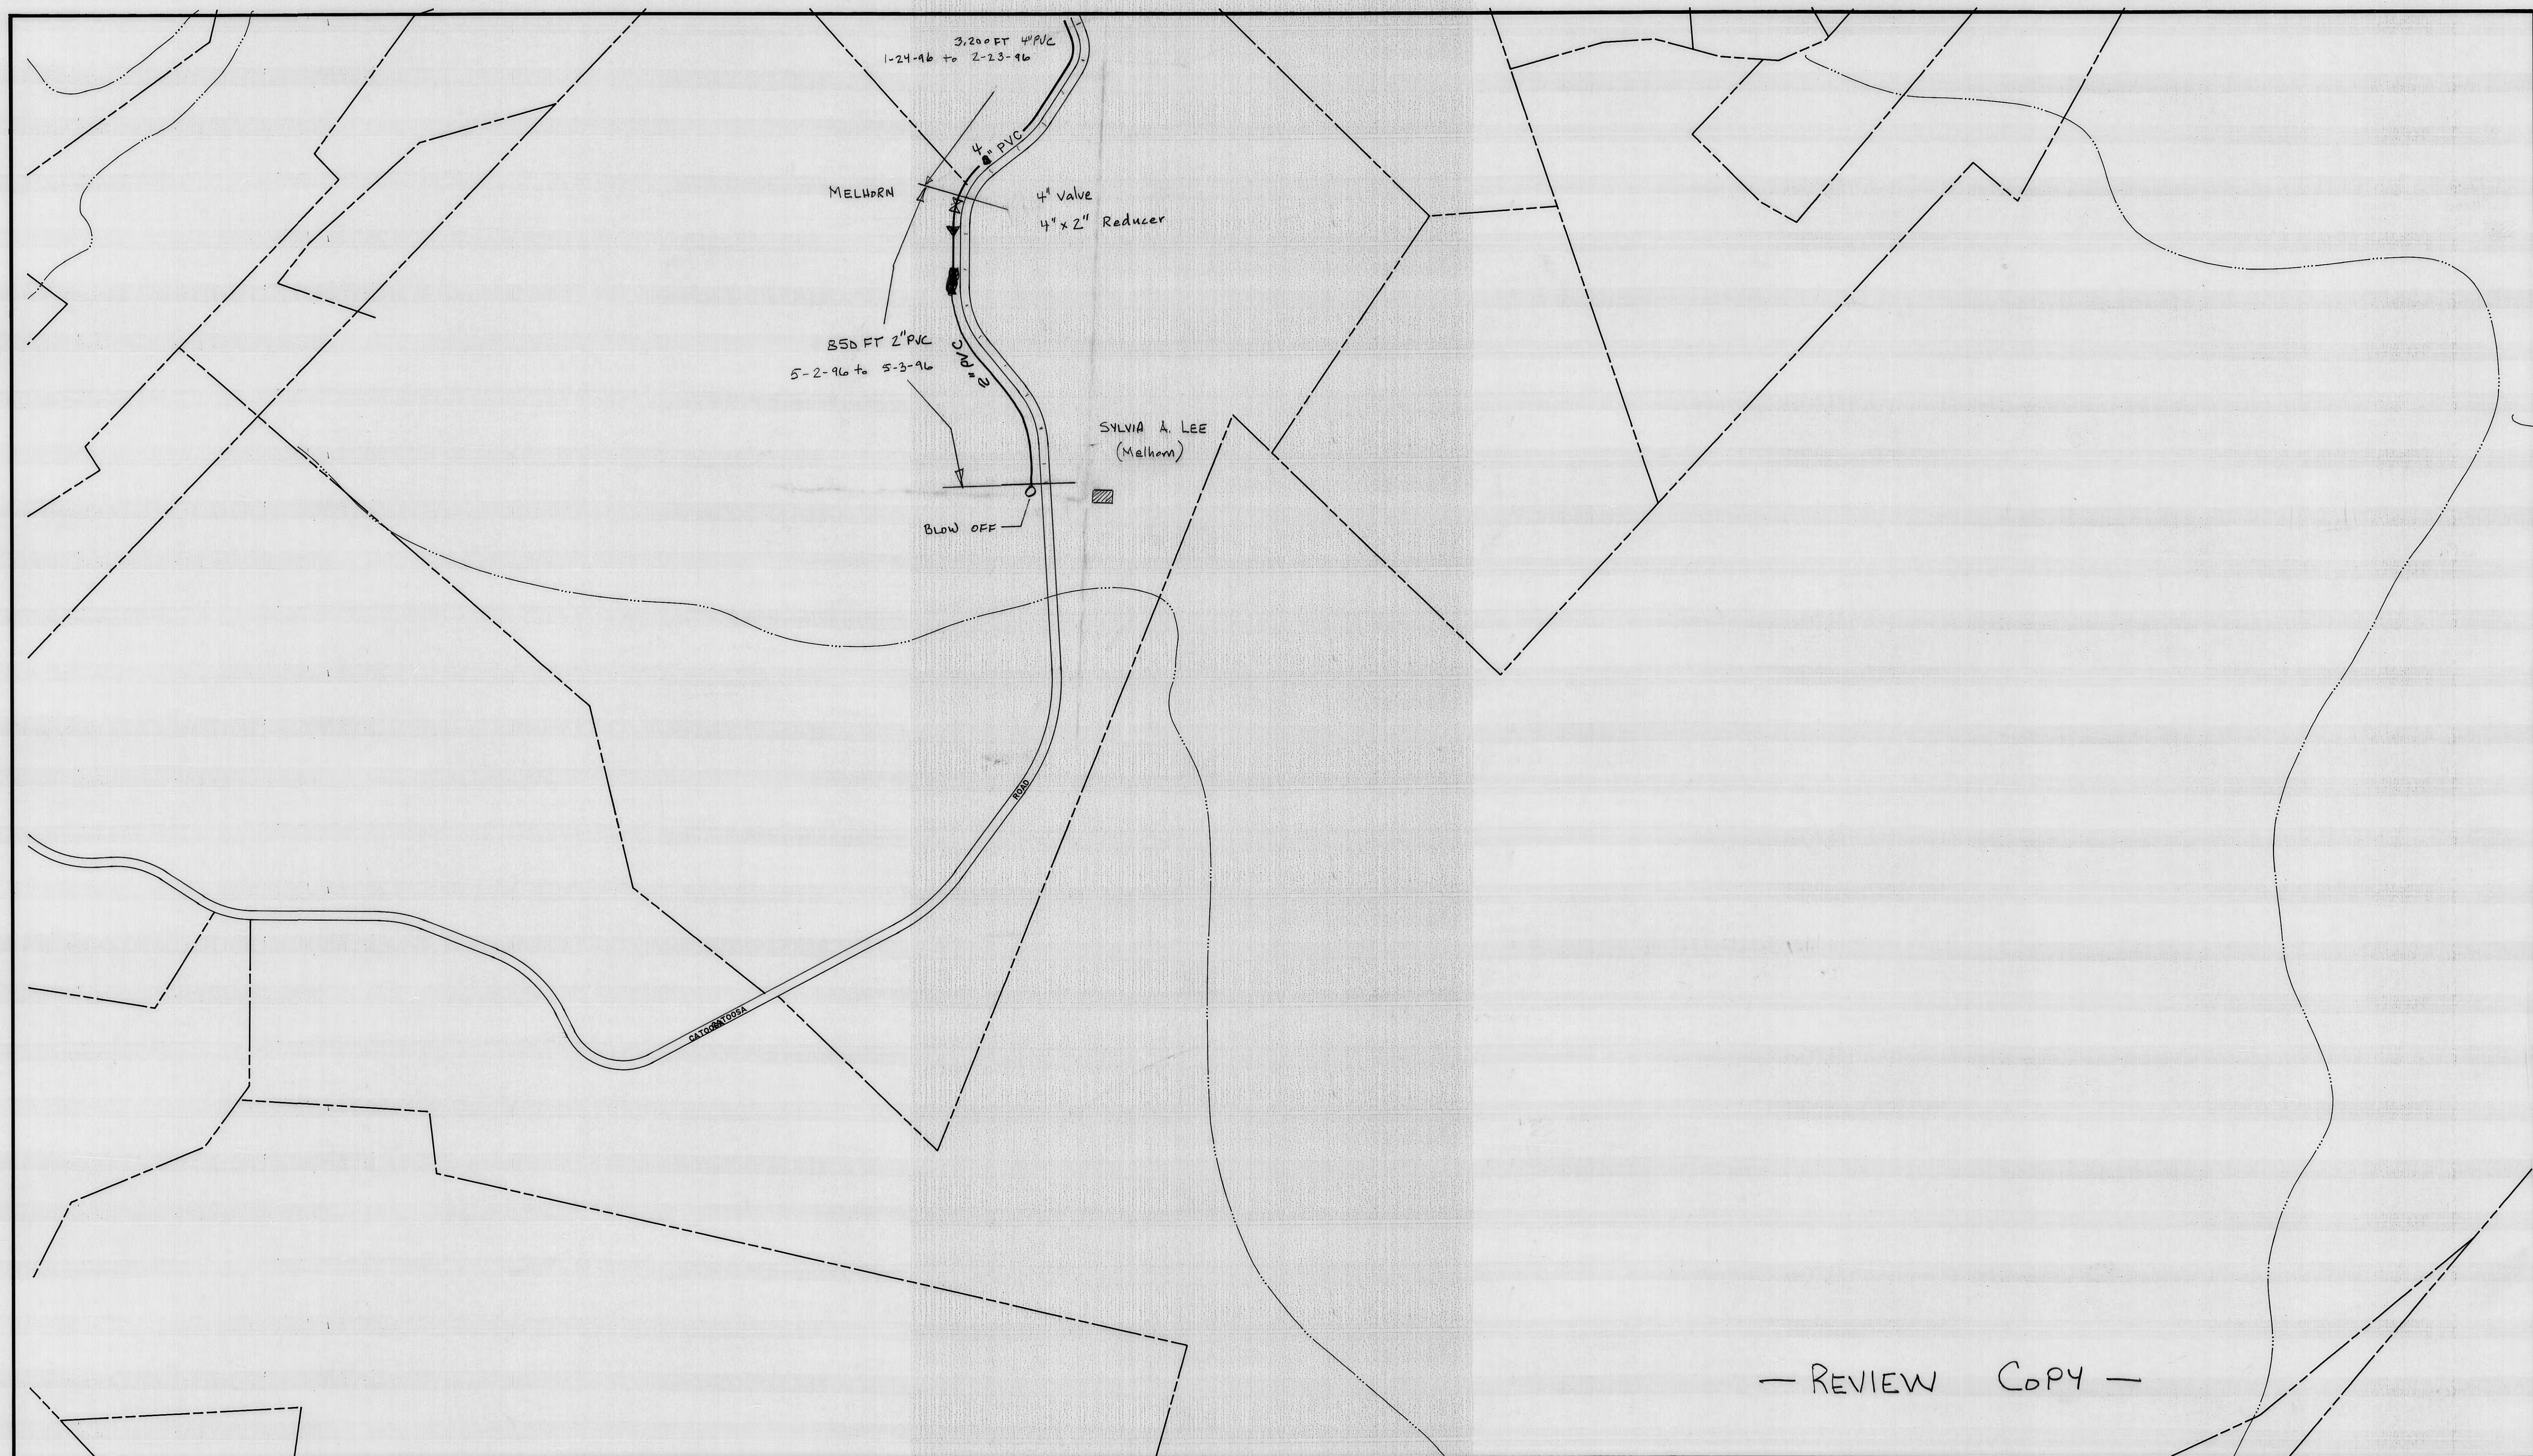

— REVIEW COPY —

106 SW	106 SE	107 SW
116 NW	116 NE	117 NW
116 SW	116 SE	117 SW

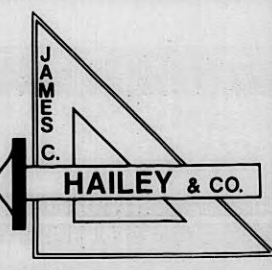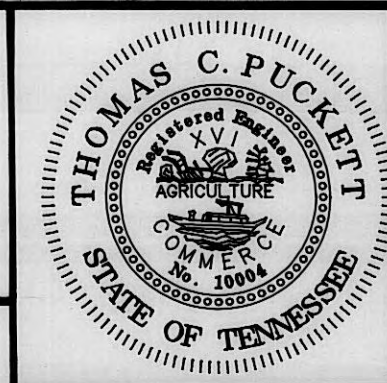

PLATEAU UTILITY DISTRICT			WATER LINE ADDITIONS			SHEET
Morgan County, Tennessee						
DESIGN TCP	DRAWN LLB	CHECKED TCP	DATE JULY 1997	SCALE 1" = 200'	PROJECT NO. 97184	

JAMES C. HAILEY & CO.
MAY 05 2009
SCANNED TO ARCHIVE

CATOOSA ROAD