




PLANS REVIEW AND APPROVED BY THE PLATEAU UTILITY DISTRICT


Ronnie Diden
Ronnie Diden, Distribution Supt.

Aug. 4, 1997
DATE

107 SE	108 SW	108 SE
117 NE	118 NW	118 NE
117 SE	118 SW	118 SE

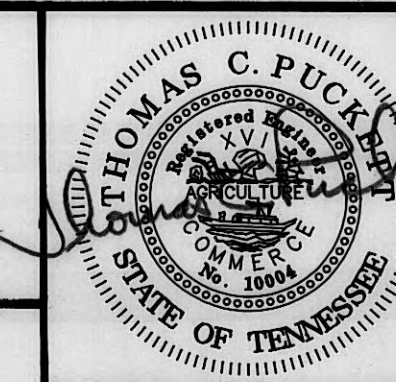

8-4-97

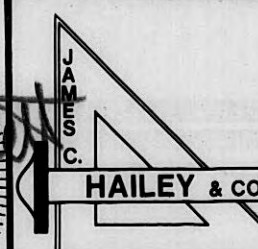


PLATEAU UTILITY DISTRICT			WATER LINE ADDITIONS KING ROAD			SHEET
Morgan County, Tennessee						
DESIGN	DRAWN	CHECKED	DATE	SCALE	PROJECT NO.	
TCP	LLB	TCP	JULY 1997	1" = 200'	97184	118 NW

SHEET 2 OF 2

THOMAS C. HAILEY & CO.



MAY 05 2003

SCANNED TO ARCHIVE

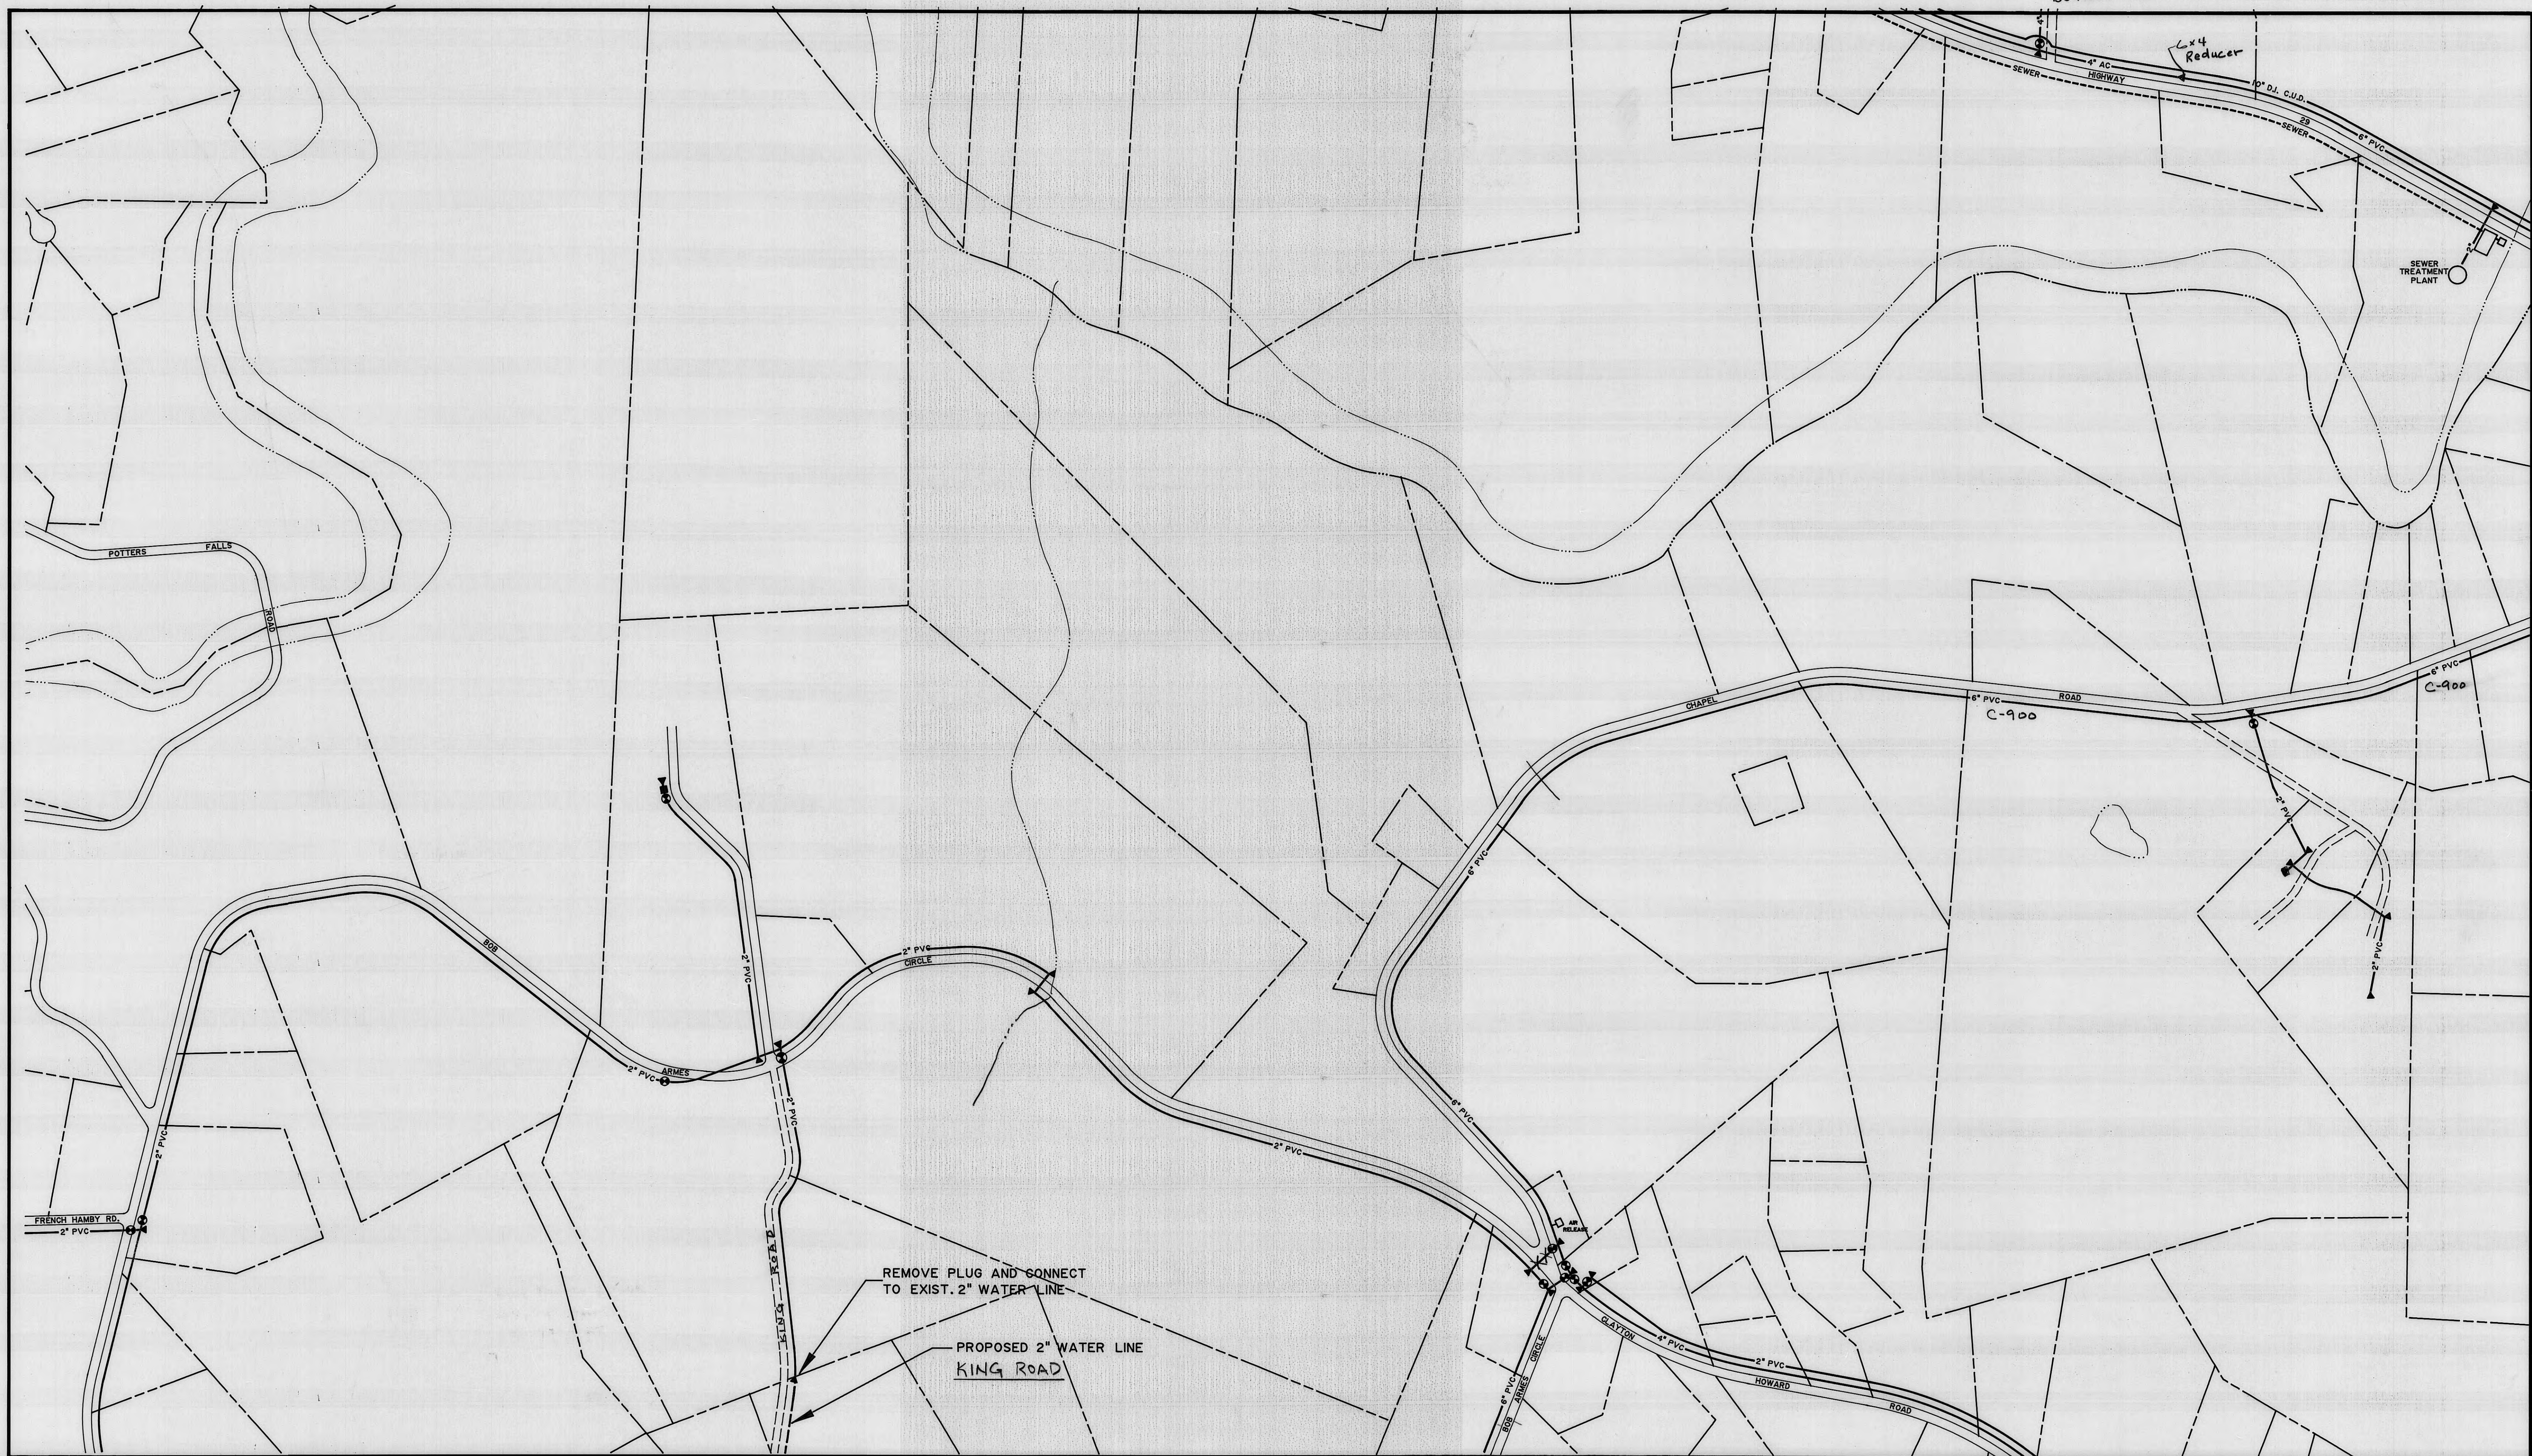

NB2690


117 NE	118 NW	118 NE
117 SE	118 SW	118 SE
128 NE	129 NW	129 NE

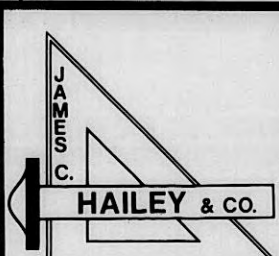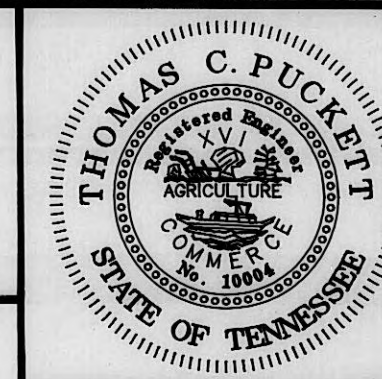

PLATEAU UTILITY DISTRICT			WATER LINE ADDITIONS			SHEET
Morgan County, Tennessee						
DESIGN	DRAWN	CHECKED	DATE	SCALE	PROJECT NO.	
TCP	LLB	TCP	JULY 1997	1" = 200'	97184	118 SW



KING ROAD

HAILEY & CO.
MAY 05 2009
SCANNED TO ARCHIVE

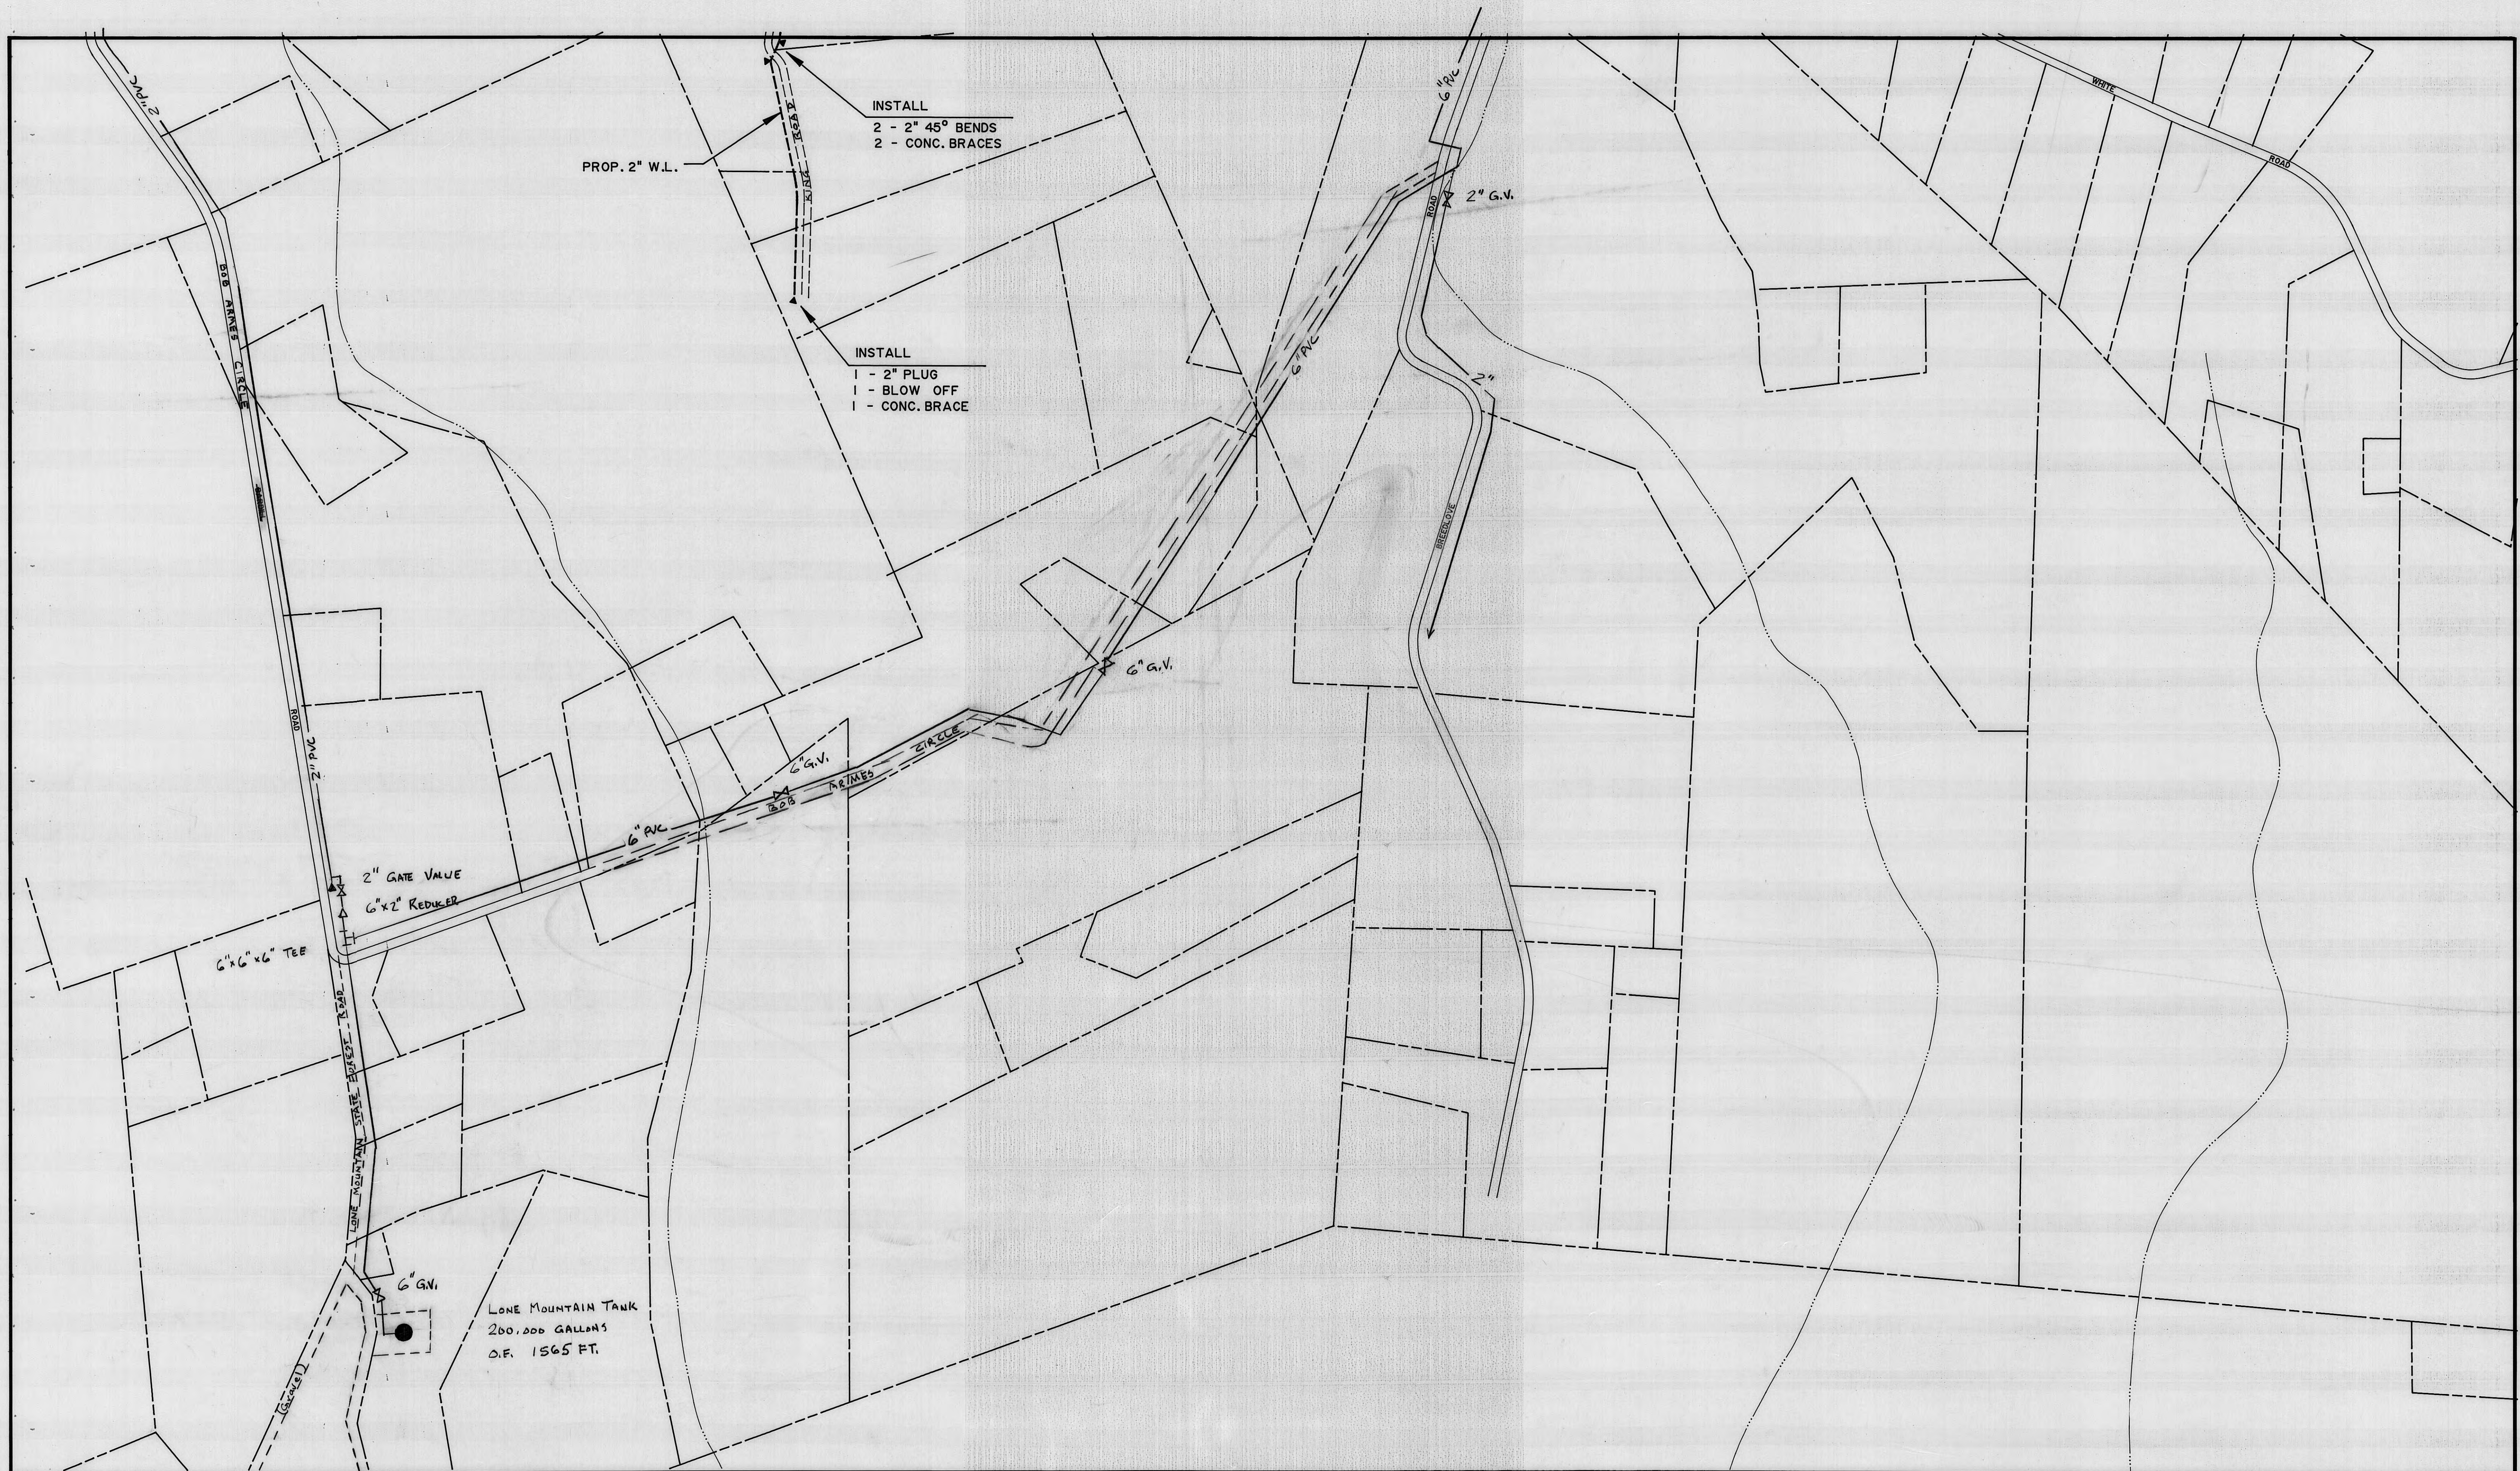

ALL WORK SHALL BE APPROVED BY THE PLATEAU UTILITY DISTRICT

107 SE	108 SW	108 SE
117 NE	118 NW	118 NE
117 SE	118 SW	118 SE

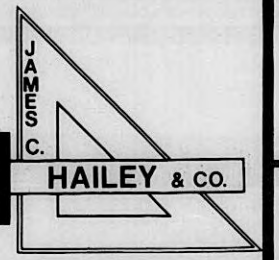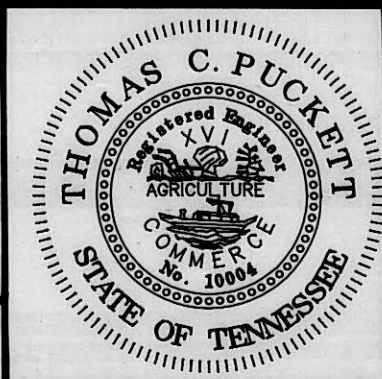

PLATEAU UTILITY DISTRICT Morgan County, Tennessee			WATER LINE ADDITIONS			SHEET
DESIGN	DRAWN	CHECKED	DATE	SCALE	PROJECT NO.	
TCP	LLB	TCP	JULY 1997	1" = 200'	97184	118 NW

KING ROAD

NBP2690





PLANS REVIEW AND APPROVED BY THE PLATEAU UTILITY DISTRICT

Ronnie Diden
Ronnie Diden, Distribution Supt.

Aug. 4, 1997
DATE

107 NE	108 NW	108 NE
107 SE	108 SW	108 SE
117 NE	118 NW	118 NE

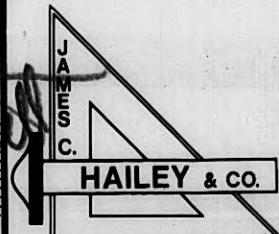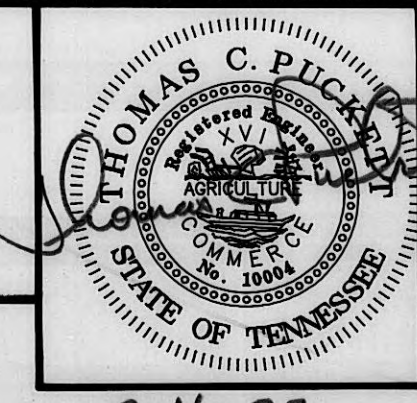

PLATEAU UTILITY DISTRICT Morgan County, Tennessee		
DESIGN	DRAWN	CHECKED
TCP	LLB	TCP

WATER LINE ADDITIONS KING ROAD		
DATE	SCALE	PROJECT NO.
JULY 1997	1" = 200'	97184

SHEET
108 SW
SHEET 1 OF 2

8-4-97