

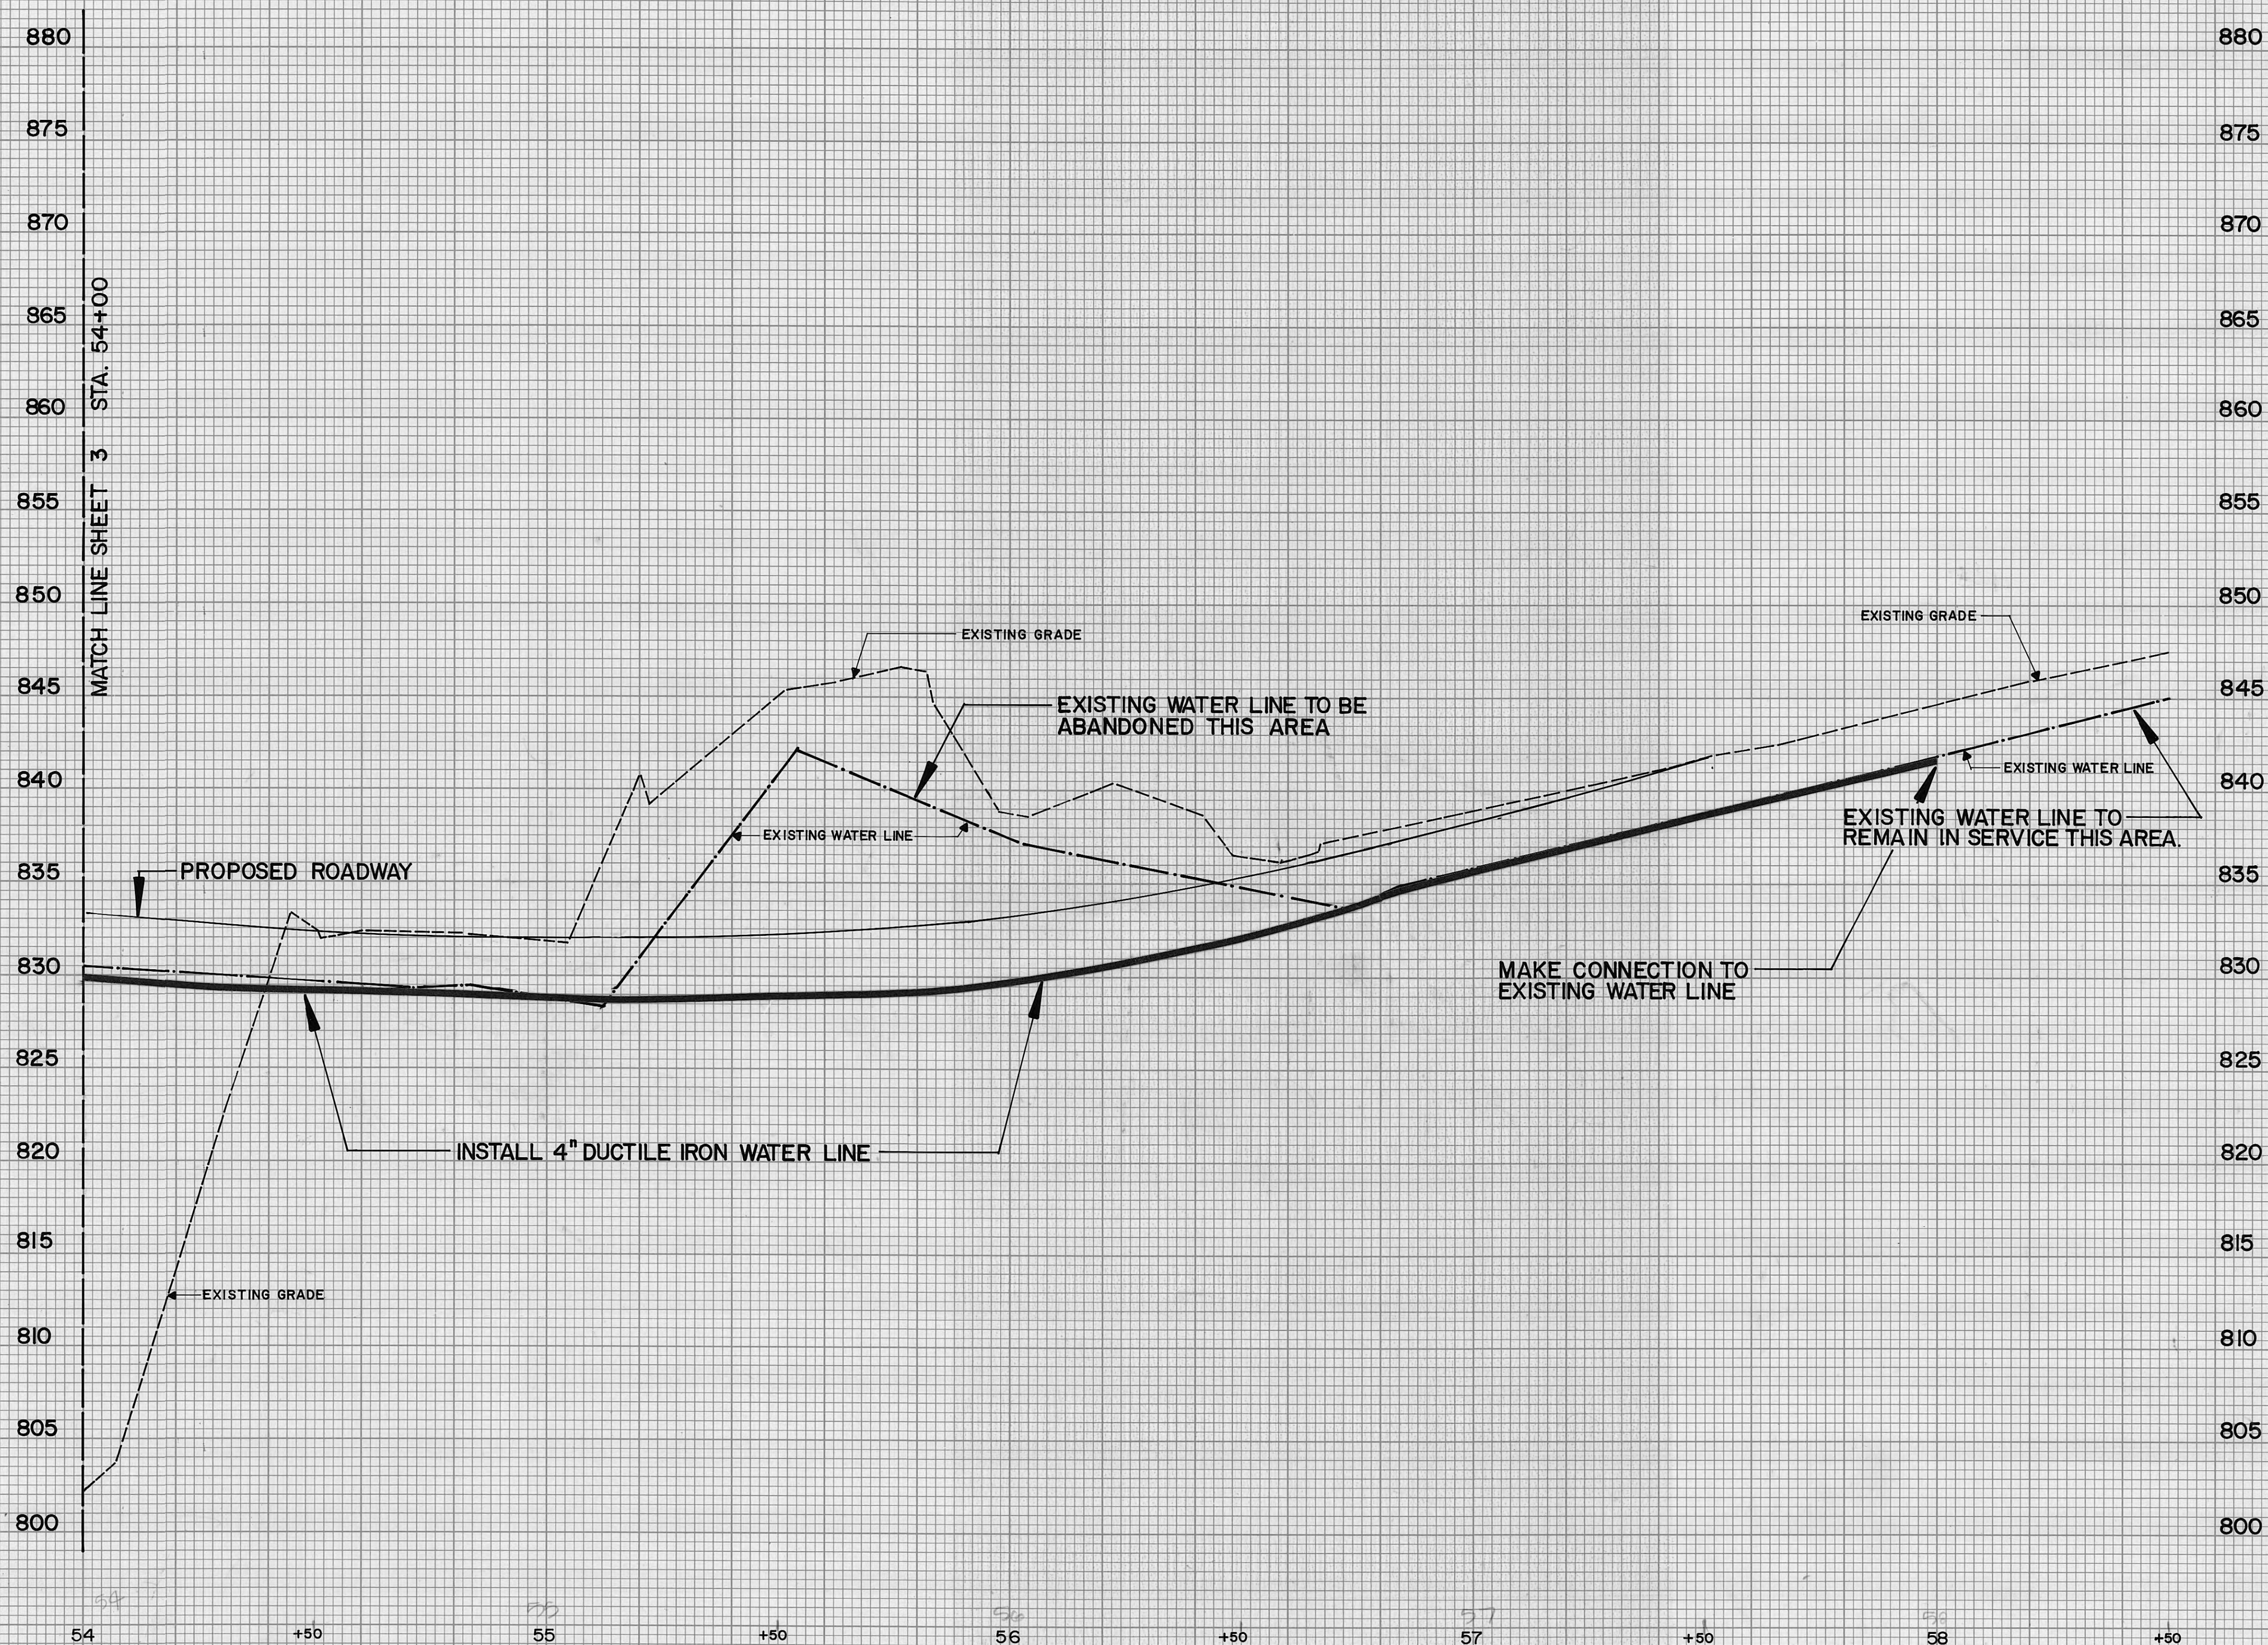


ORIGINAL			
SURVEY	SURVEYED	BY	DATE
	PLOTTED		
	TEMPLATE		
	AREAS		
	AREAS CHECKED		
NO.			

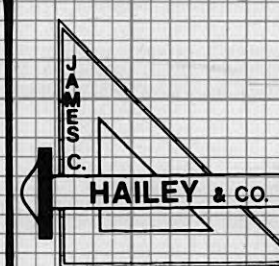

JAMES C. HALEY & CO
MAY 05 2009
SCANNED TO ARCHIVE

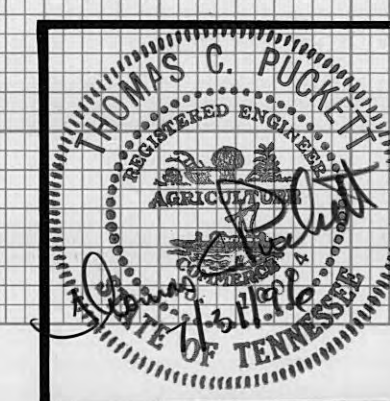

WOLFE BRANCH
UTILITY DISTRICT
Morgan County, Tennessee

DESIGN
T C F

DRAWN
C A F

CHECKED
T C F

WATER LINE RELOCATION
DEPOT STREET

DATE
JULY 1996

SCALE
1" = 20' HORZ
1" = 5' VERT

PROJECT NO.
96185

SHEET

4


Plate 3 Full Cross Section
Océ-Bruning, Inc.
Made in U.S.A.

WBP 2615

WOLFE BRANCH UTILITY DISTRICT


Morgan County, Tennessee

DEPOT STREET WATER LINE RELOCATION 1996

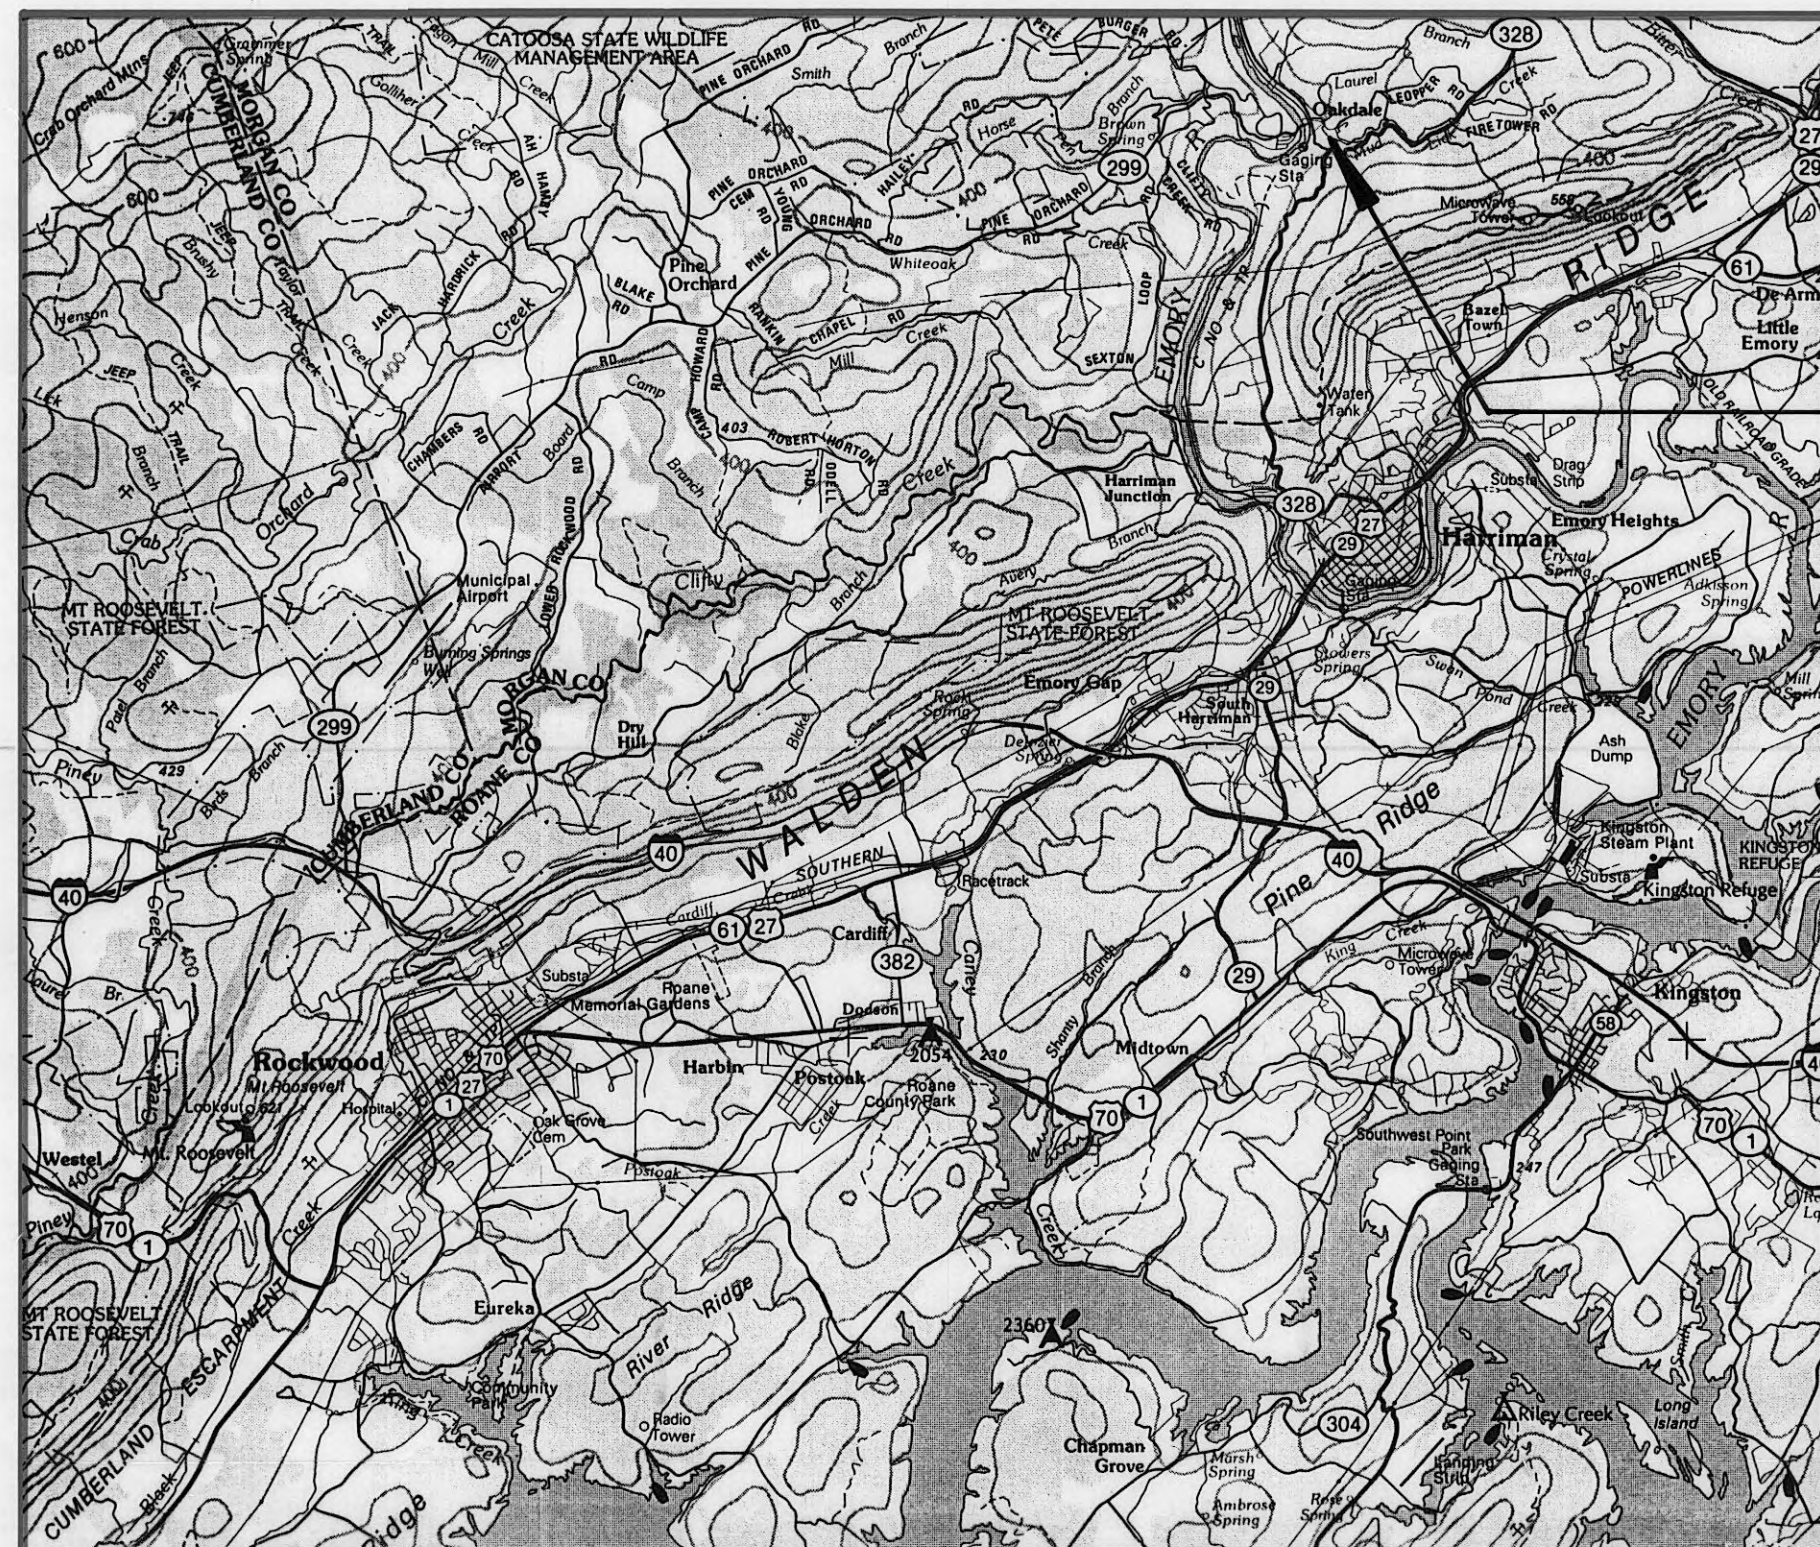

PROJECT LOCATION

Project Engineer

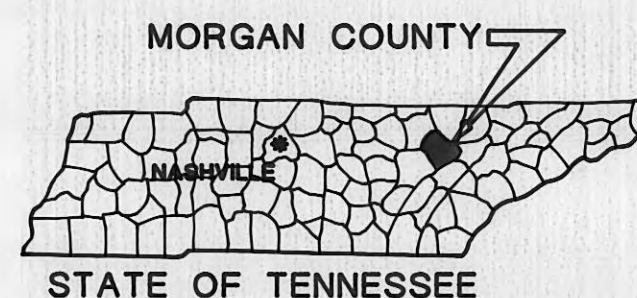


SHEET INDEX

TITLE SHEET

PLAN - STATION 48+50 to 54+00----- 1
PLAN - STATION 54+00 to 58+50----- 2
PROFILE - STATION 48+50 to 54+00----- 3
PROFILE - STATION 54+00 to 58+50----- 4

SET NUMBER _____

JCH Project No. 96185


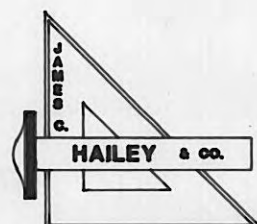


JAMES C. HAILEY & CO. 2622 OLD LEBANON ROAD - SUITE 200 NASHVILLE, TENNESSEE


JAMES C. HAILEY & CO.

MAY 06 2009

SCANNED TO ARCHIVE

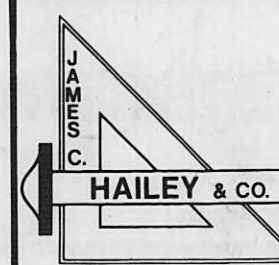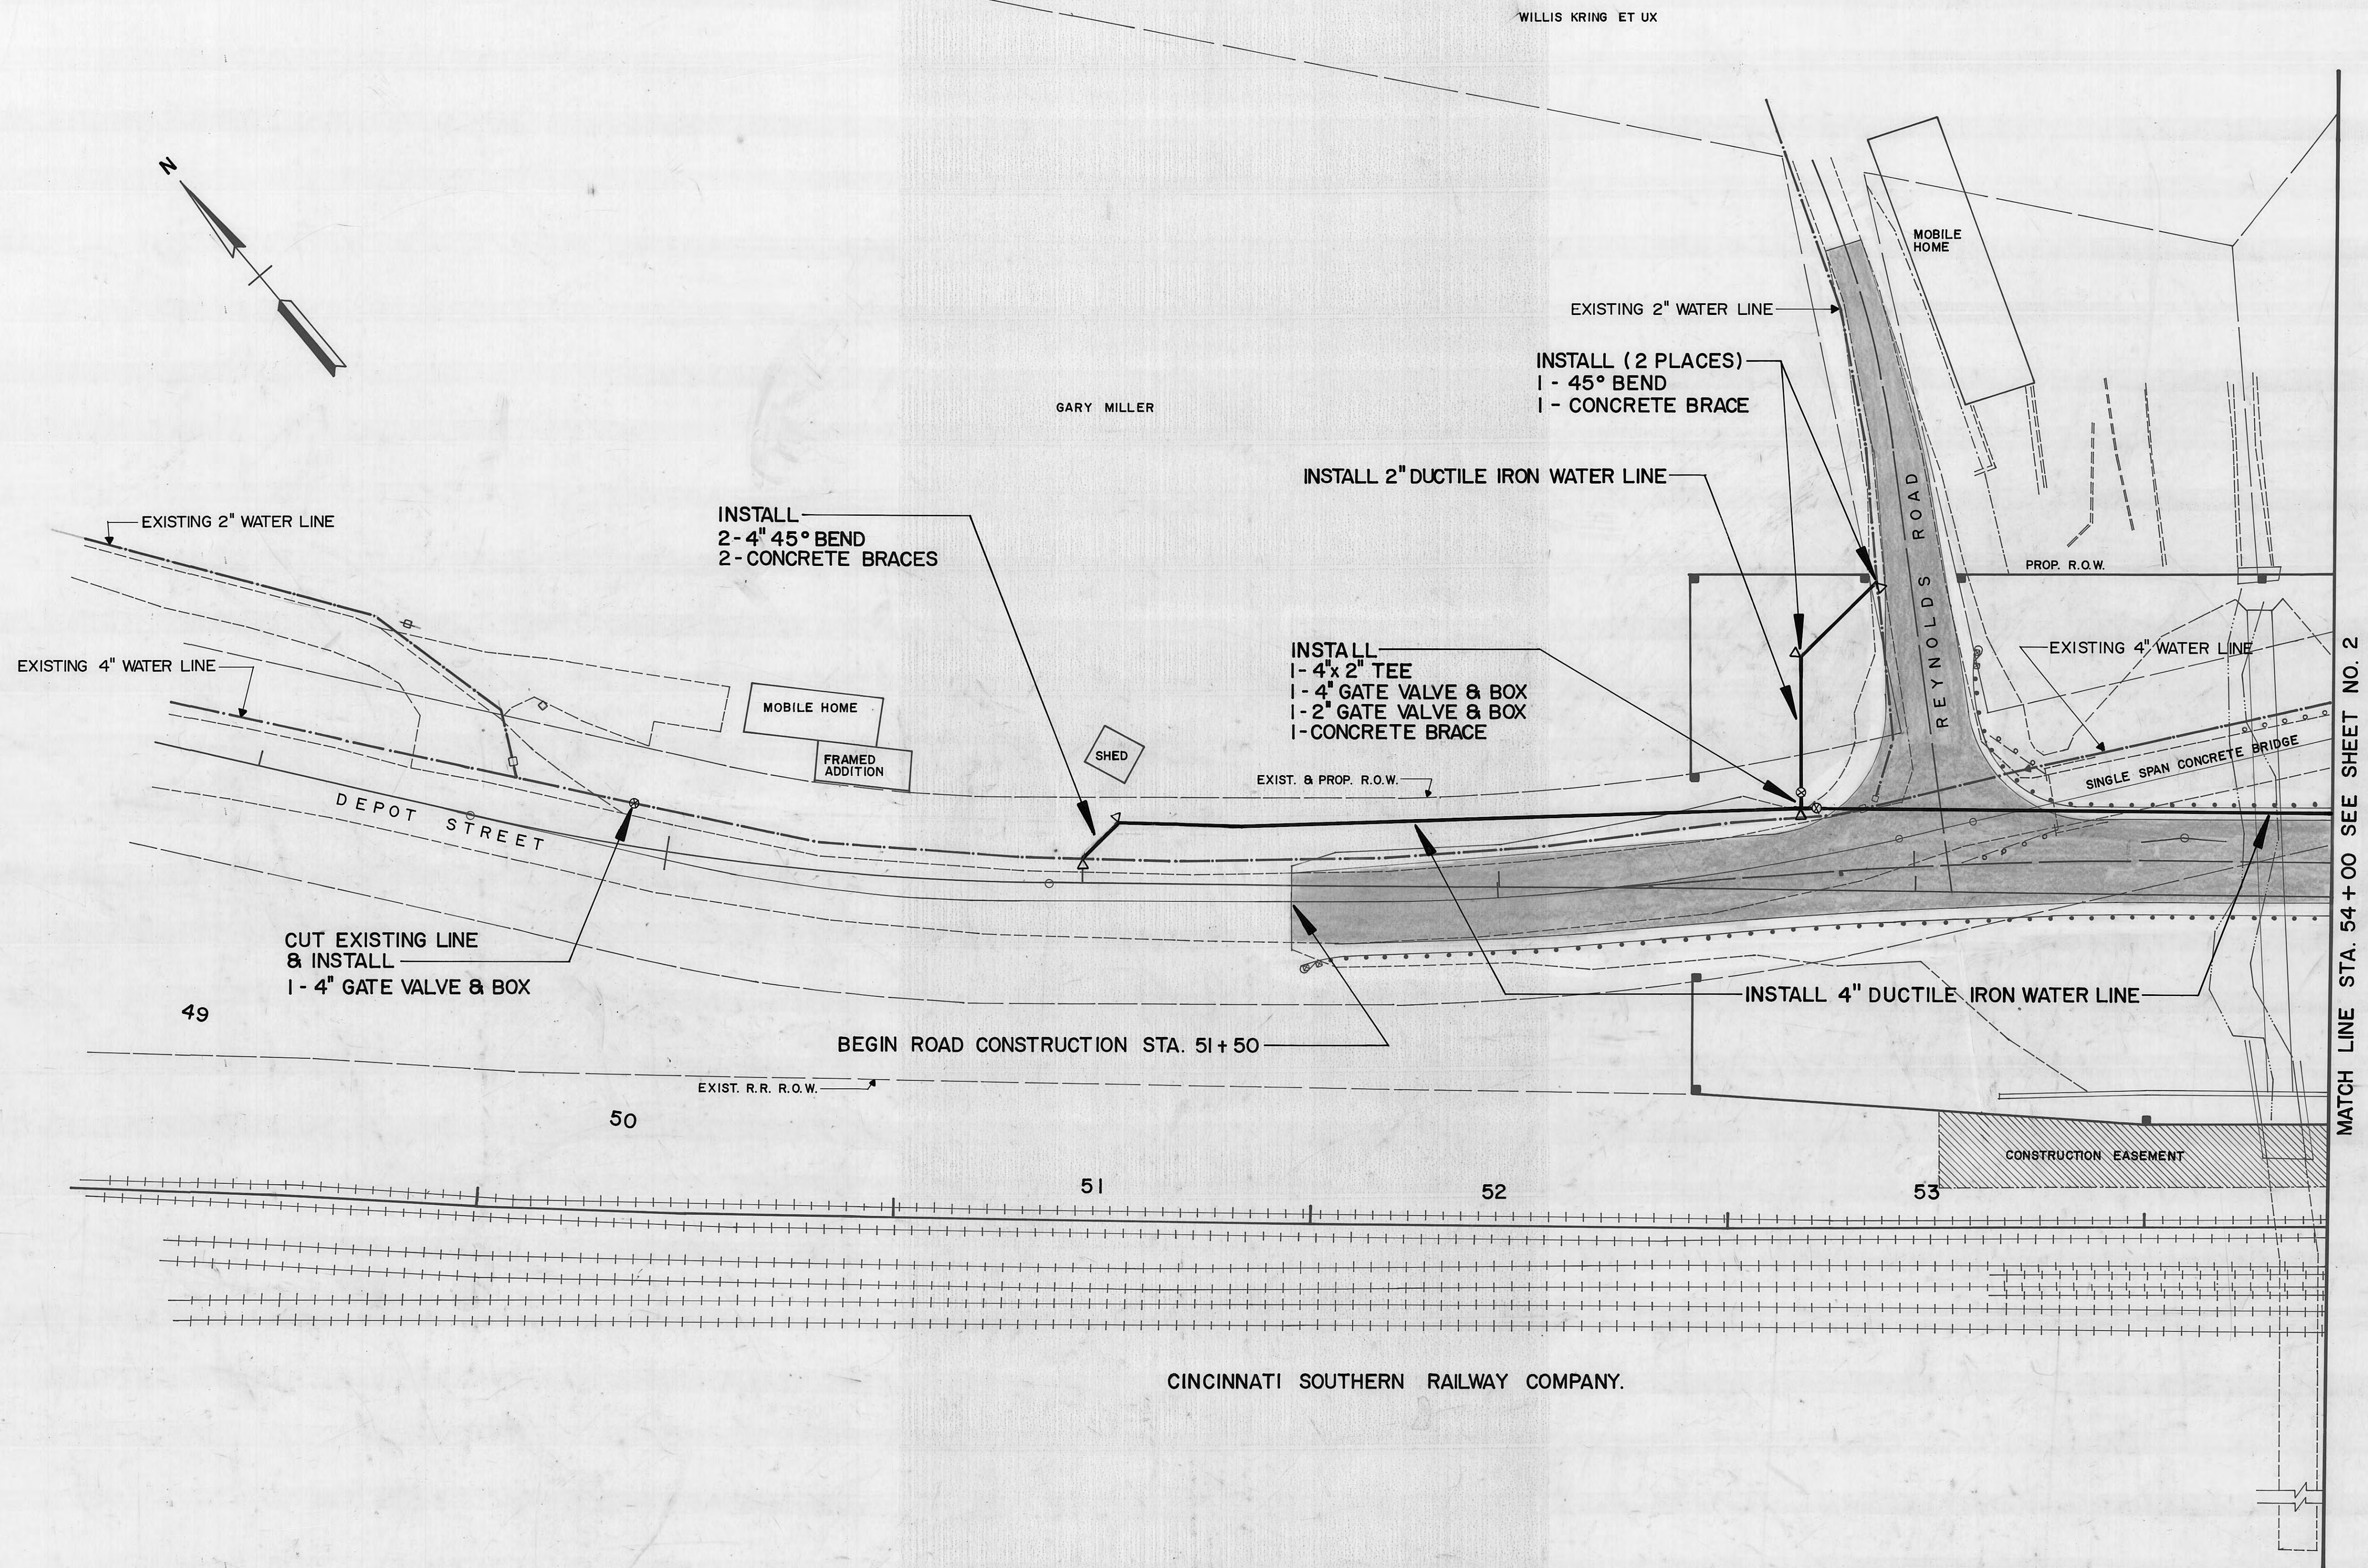

WOLFE BRANCH UTILITY DISTRICT Morgan County, Tennessee			WATER LINE RELOCATION DEPOT ROAD			SHEET
DESIGN TCP	DRAWN CAR	CHECKED TCP	DATE JULY 1996	SCALE 1" = 20'	PROJECT NO. 96185	1

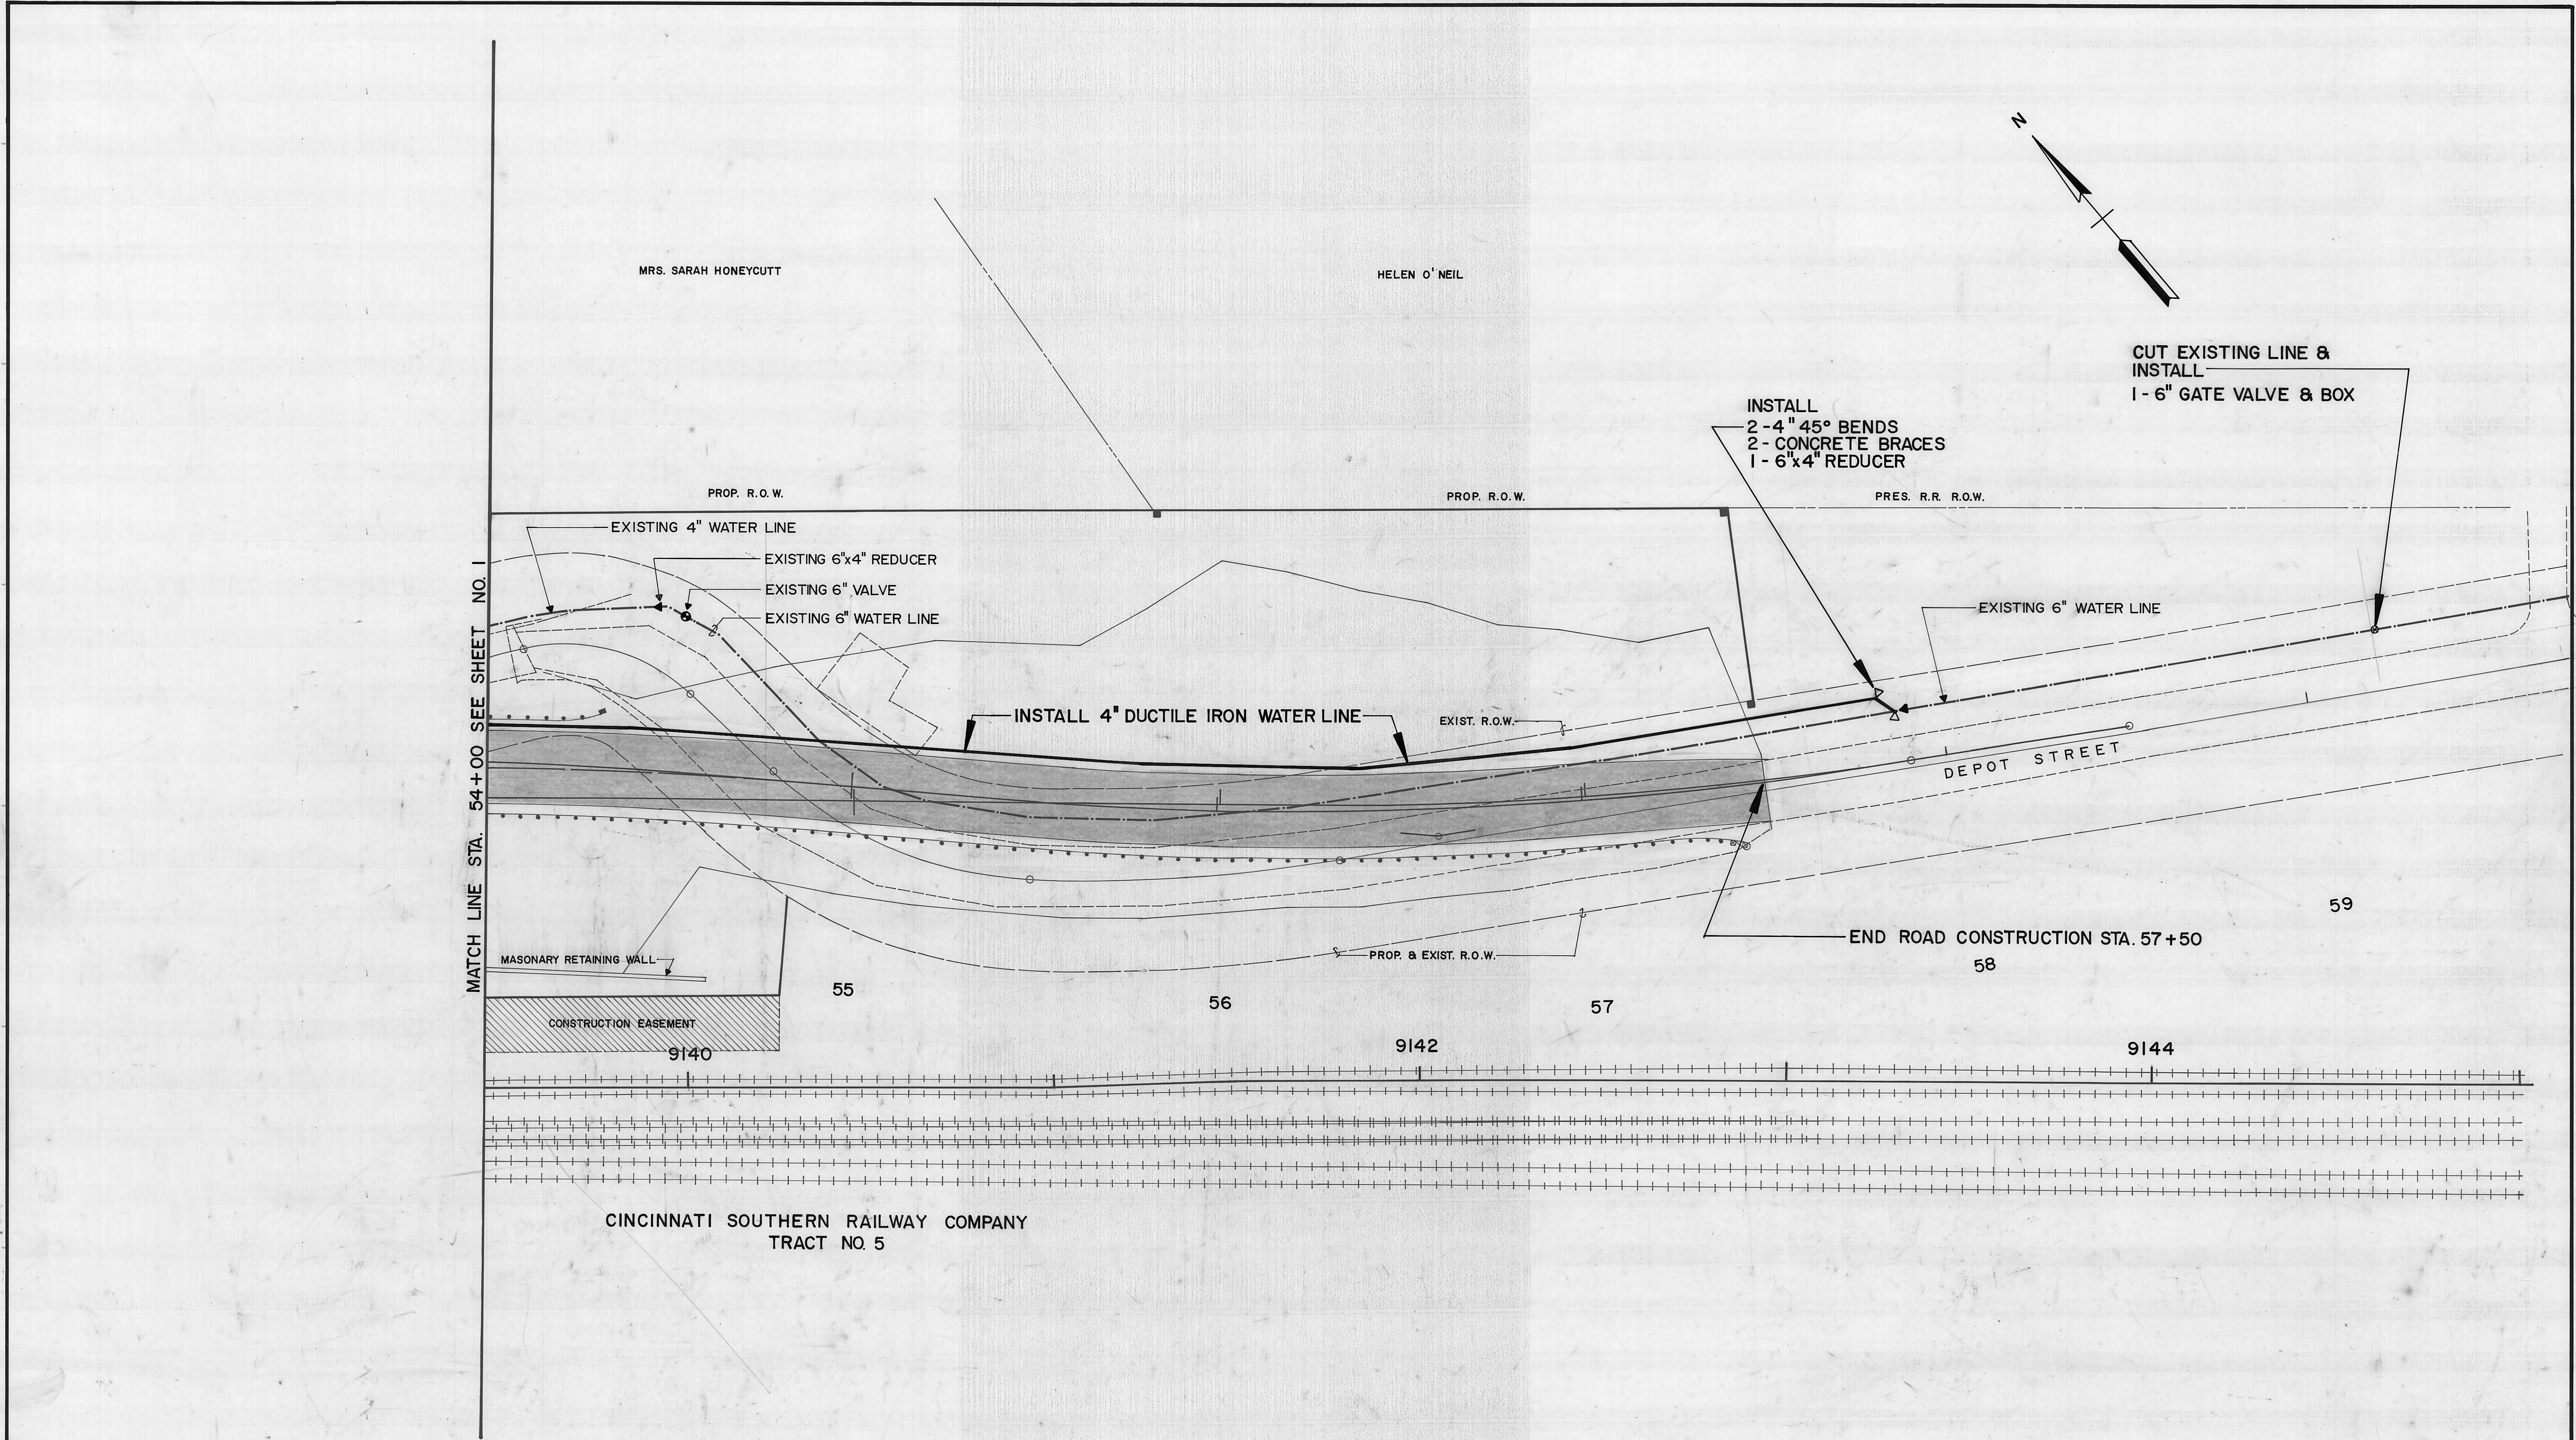

MATCH LINE STA. 54+00 SEE SHEET NO. 1

MRS. SARAH HONEYCUTT

HELEN O'NEIL

CUT EXISTING LINE &
INSTALL
1 - 6" GATE VALVE & BOX

INSTALL
2 - 4" 45° BENDS
2 - CONCRETE BRACES
1 - 6"x4" REDUCER

PROP. R.O.W.

PROP. R.O.W.

PRES. R.R. R.O.W.

EXISTING 4" WATER LINE

EXISTING 6"x4" REDUCER

EXISTING 6" VALVE

EXISTING 6" WATER LINE

INSTALL 4" DUCTILE IRON WATER LINE

EXIST. R.O.W.

EXISTING 6" WATER LINE


DEPOT STREET

END ROAD CONSTRUCTION STA. 57+50

MASONARY RETAINING WALL

CONSTRUCTION EASEMENT

CINCINNATI SOUTHERN RAILWAY COMPANY
TRACT NO. 5

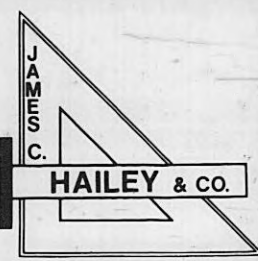

WOLFE BRANCH
UTILITY DISTRICT
Morgan County, Tennessee

WATER LINE RELOCATION
DEPOT STREET

DESIGN
T.C.P.

DRAWN
C.A.R.

CHECKED
T.C.P.

DATE
JULY 1996

SCALE
1" = 20'

PROJECT NO.
96185

SHEET

2




HAILEY & CO.

MAY 05 2009

SCANNED TO ARCHIVE

DATE	
BY	
SURVEYED	
FINAL SURVEY	
NOTE BOOK	
NO.	

DATE	
BY	
SURVEYED	
ORIGINAL SURVEY	
NOTE BOOK	
NO.	

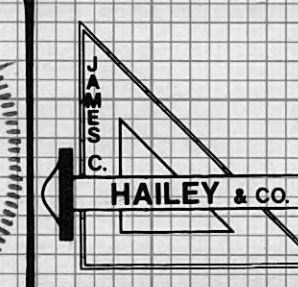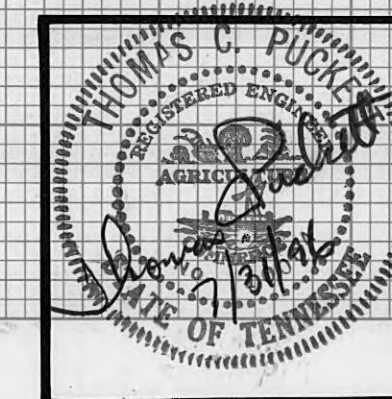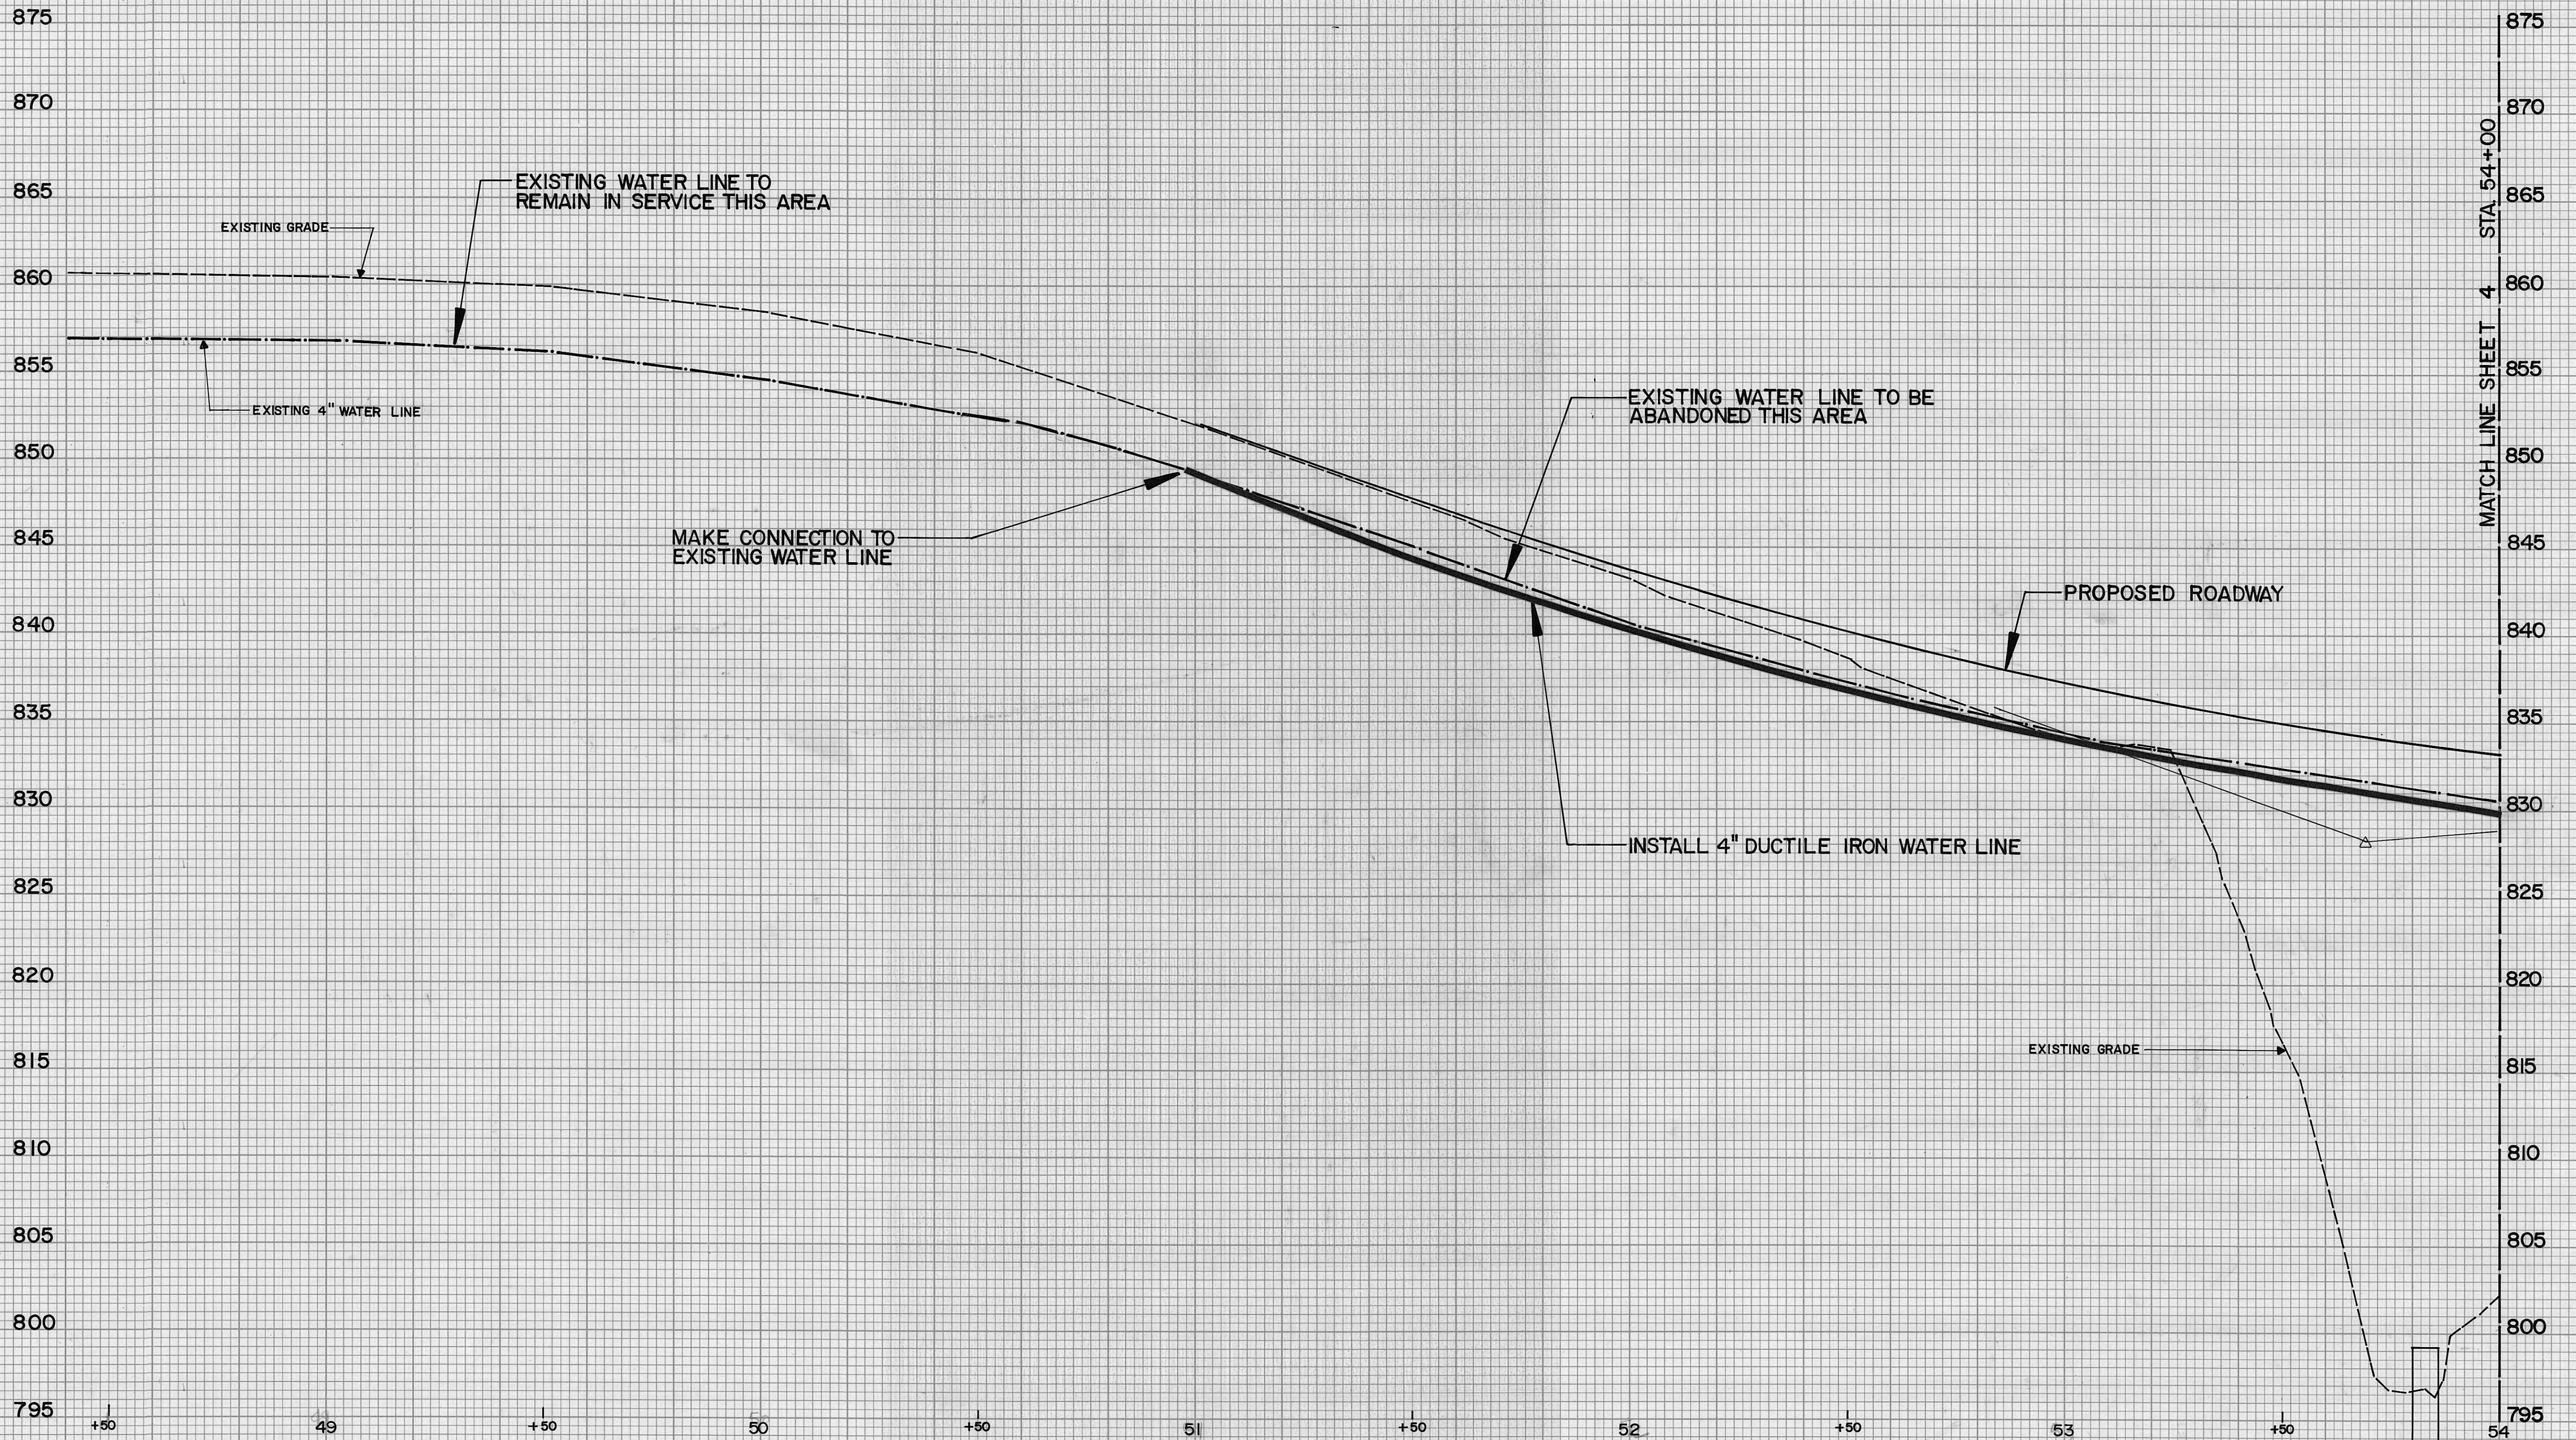

WOLFE BRANCH UTILITY DISTRICT Morgan County, Tennessee		
DESIGN	DRAWN	CHECKED
TCP	CAR	TCP

WATER LINE RELOCATION DEPOT STREET	
DATE	SCALE
JULY 1996	1" = 20' HORZ. 1" = 5' VERT.

PROJECT NO.	96185
SHEET	3