



PROFILE	SIG.	DATE	CHECKED	SIG.	DATE	LEGEND
CENTER LINE PLOTTED	A.M.D.	2-6-40		A.M.D.	2-6-40	CENTER LINE PROFILE
SIDE HILL PLOTTED	A.M.D.	2-7-40		A.M.D.	2-7-40	SIDE HILL 10 FT. RIGHT
						SIDE HILL 10 FT. LEFT

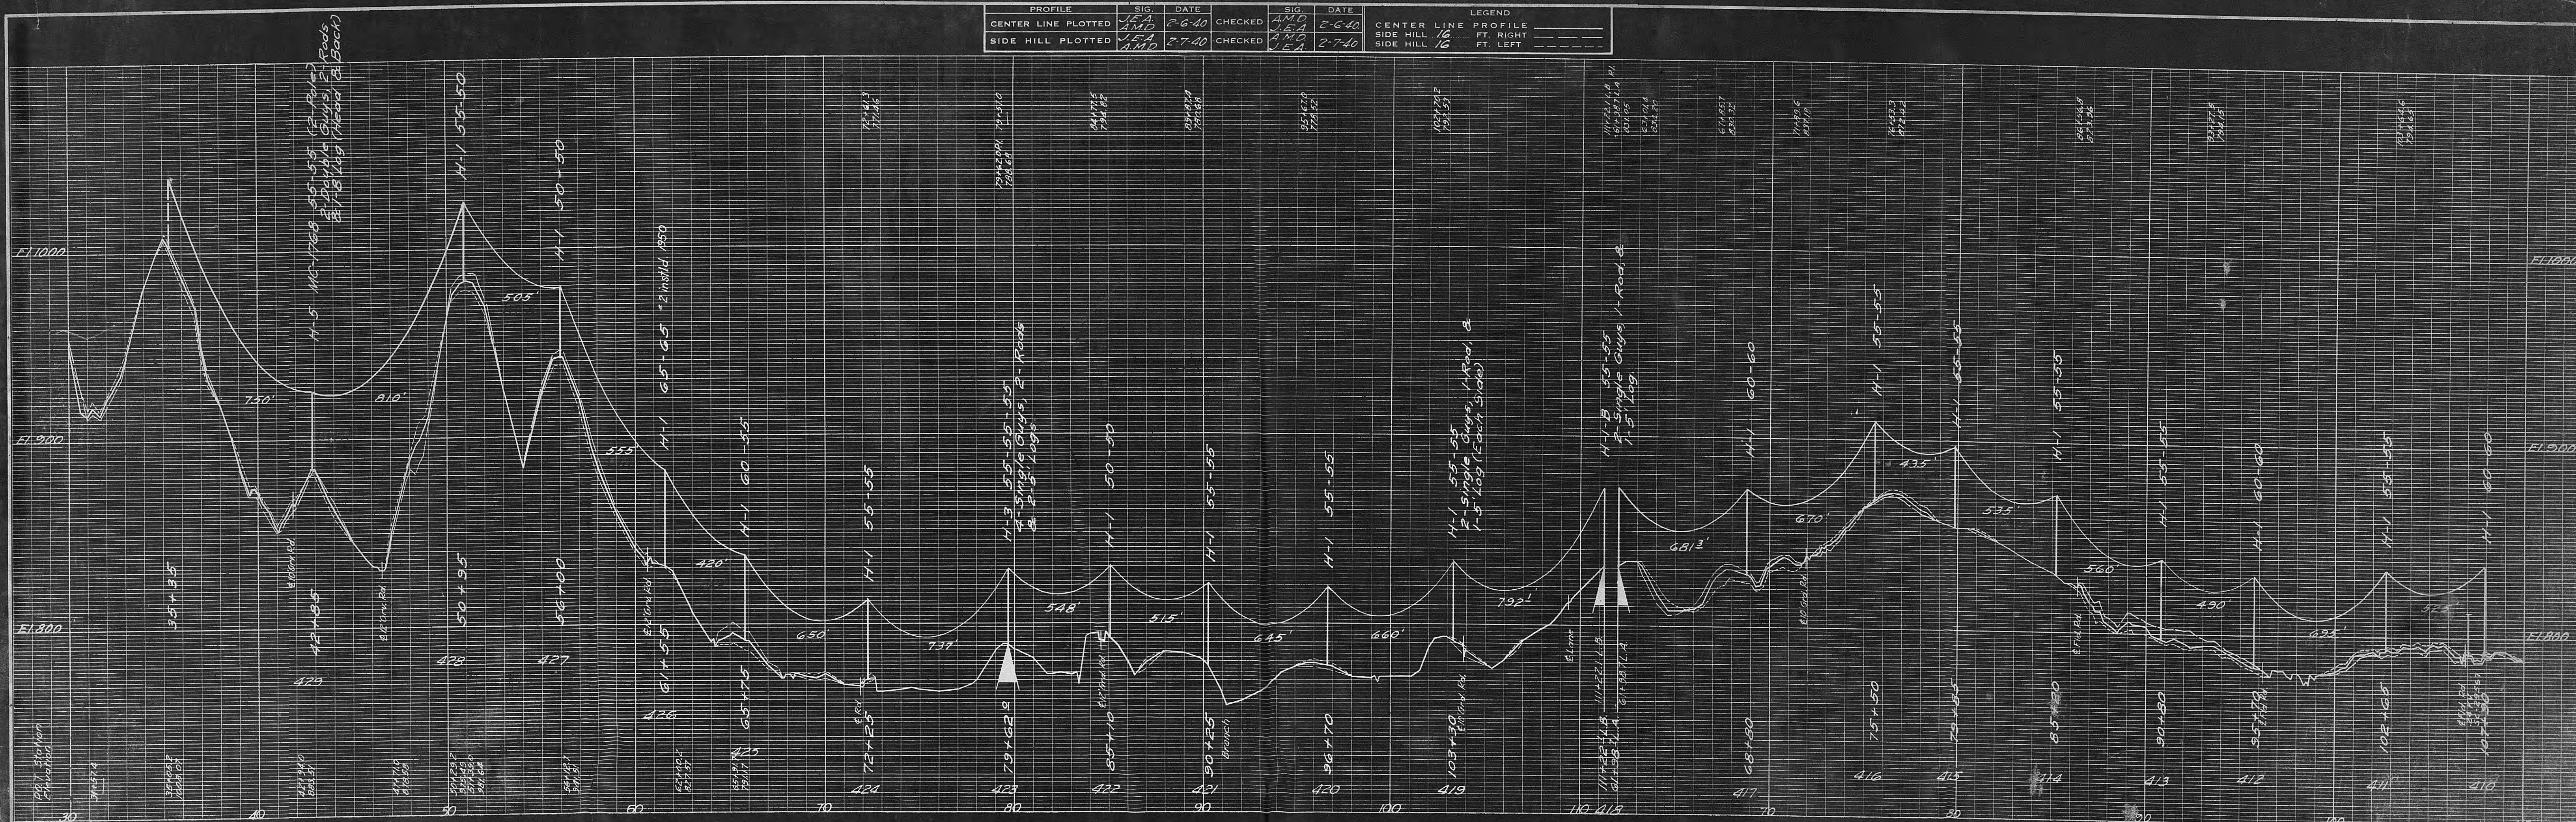

ROANE COUNTY, TENN.
FIRST CIVIL DISTRICT

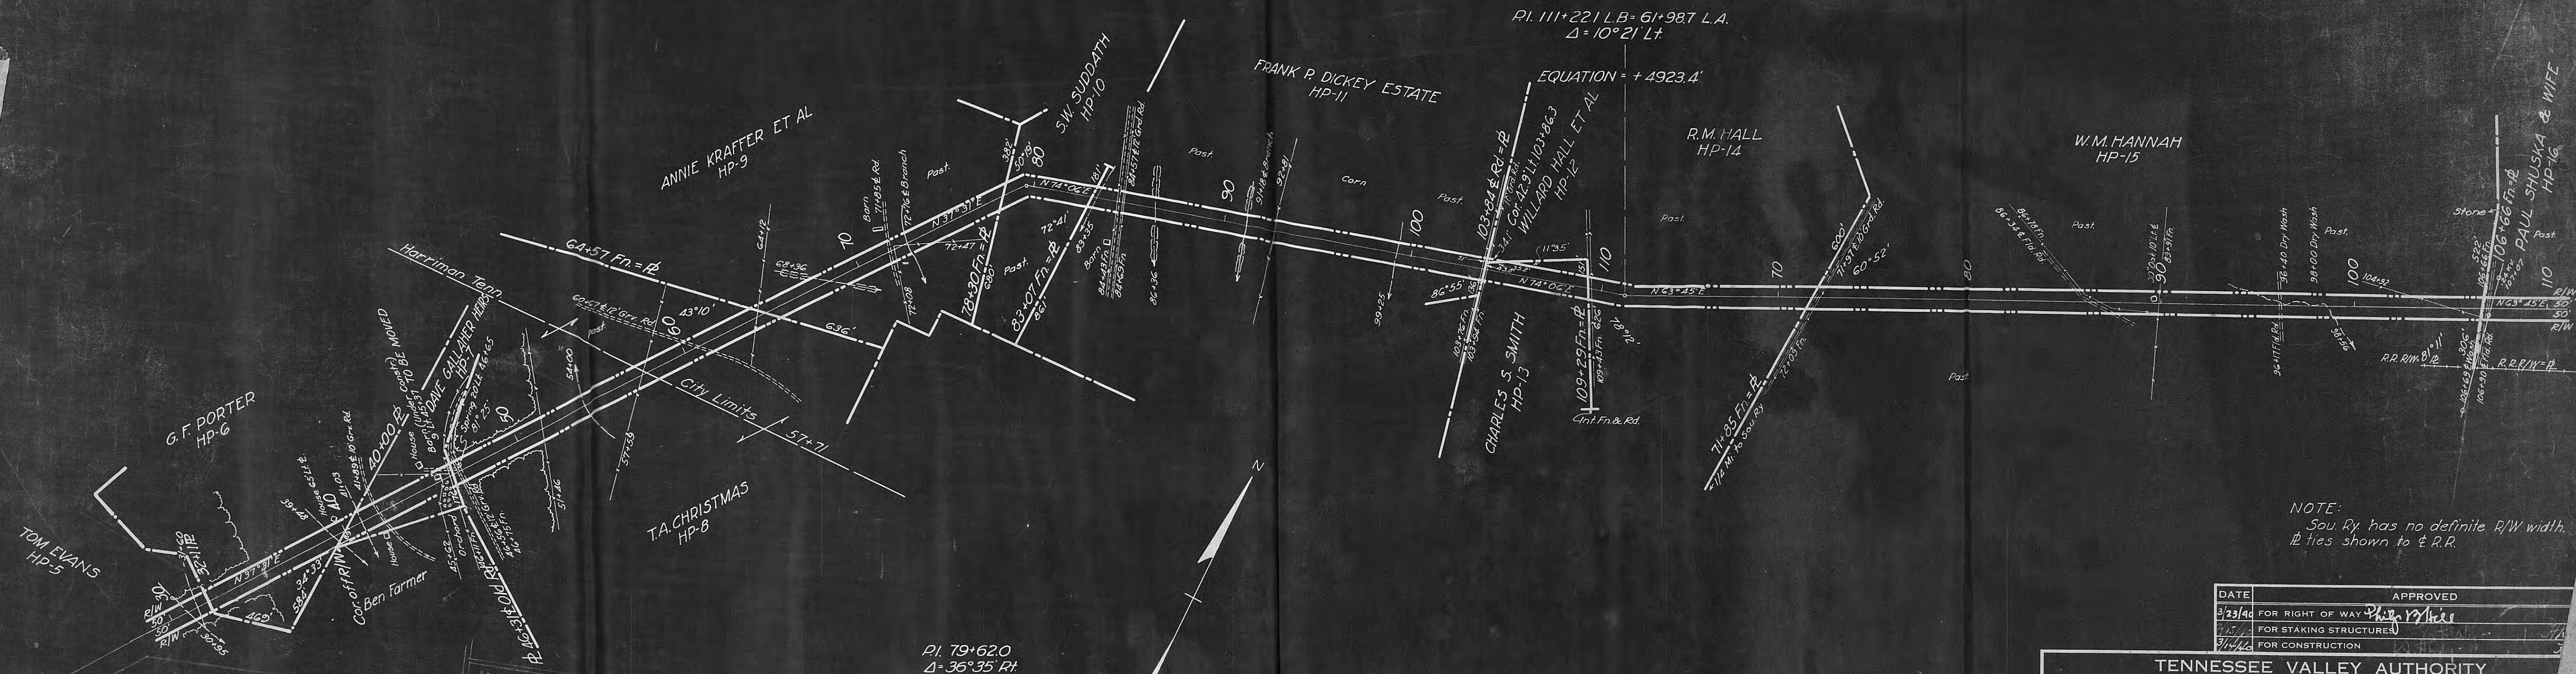

NOTE:
Sou. Ry. has no definite R/W width.
It lies shown to R.R.

DATE	APPROVED
5/23/40	FOR RIGHT OF WAY
5/23/40	FOR STAKING STRUCTURES
5/23/40	FOR CONSTRUCTION

TENNESSEE VALLEY AUTHORITY
DEPARTMENT OF OPERATIONS
**HARRIMAN - PETROS
TRANSMISSION LINE**
STA. 40+00 TO STA. 110+00

NOTE: Bearings are magnetic.

ISSUE	REVISION	DATE	SIG.
4	Added 24 KV Sta. 101+07	5-23-40	J.M.W.
3	Final Str. Nos. Changed	5-23-40	J.M.W.
2	Final Str. Nos. Added	5-23-40	J.M.W.
1	Add angle HP-12	5-23-40	J.M.W.


SCALE: 1"=100'
DRAWN: M.B. W.S.W.
TRACED: M.B. W.S.W.
CHECKED: A.M.D.
CORRECT: J.M.W.

SUBMITTED
5/23/40
J.M.W.

APPROVED
5/23/40
J.M.W.

DATE Jan. 2
SHEET 2 OF
LW-1

No.	GRANTOR	GRANTEE	INSTRUMENT	DATE	RECORD
82	Andy Ready	T.E.P. Co.	Easement	6-24-26	D.B. V. Vol. 4 P. 462.
83	County School Property				
84	Robert Ooten et ux			8-3-26	D.B. V. Vol. 4 P. 457.
85	R.B. Cassell et ux			6-23-26	D.B. V. Vol. 4 P. 456.
	R.B. Cassell et ux			8-3-26	D.B. V. Vol. 4 P. 455.
86	David Gallaher			6-28-26	D.B. V. Vol. 4 P. 454.
87	Howard Young et ux			7-21-26	D.B. V. Vol. 4 P. 453.
88	C.W. Stafford			6-28-26	D.B. V. Vol. 4 P. 452.
89	Reservoir Property		Deed		
90	W.A. Rockwell		Easement	8-16-26	D.B.V. Vol. 4 P. 446.
91	Amanda R. Stenknecht			7-3-26	D.B.V. Vol. 4 P. 445.
92	H. & N.E. R.R.		License		
93	A.T. Daniels et ux		Easement	8-3-26	D.B.V. Vol. 4 P. 444.
94	W.R. Sharp et ux			10-18-26	D.B.V. Vol. 4 P. 443.
95	N.C. Blanchard Co. Inc.		Deed	8-16-26	D.B.V. Vol. 4 P. 264.

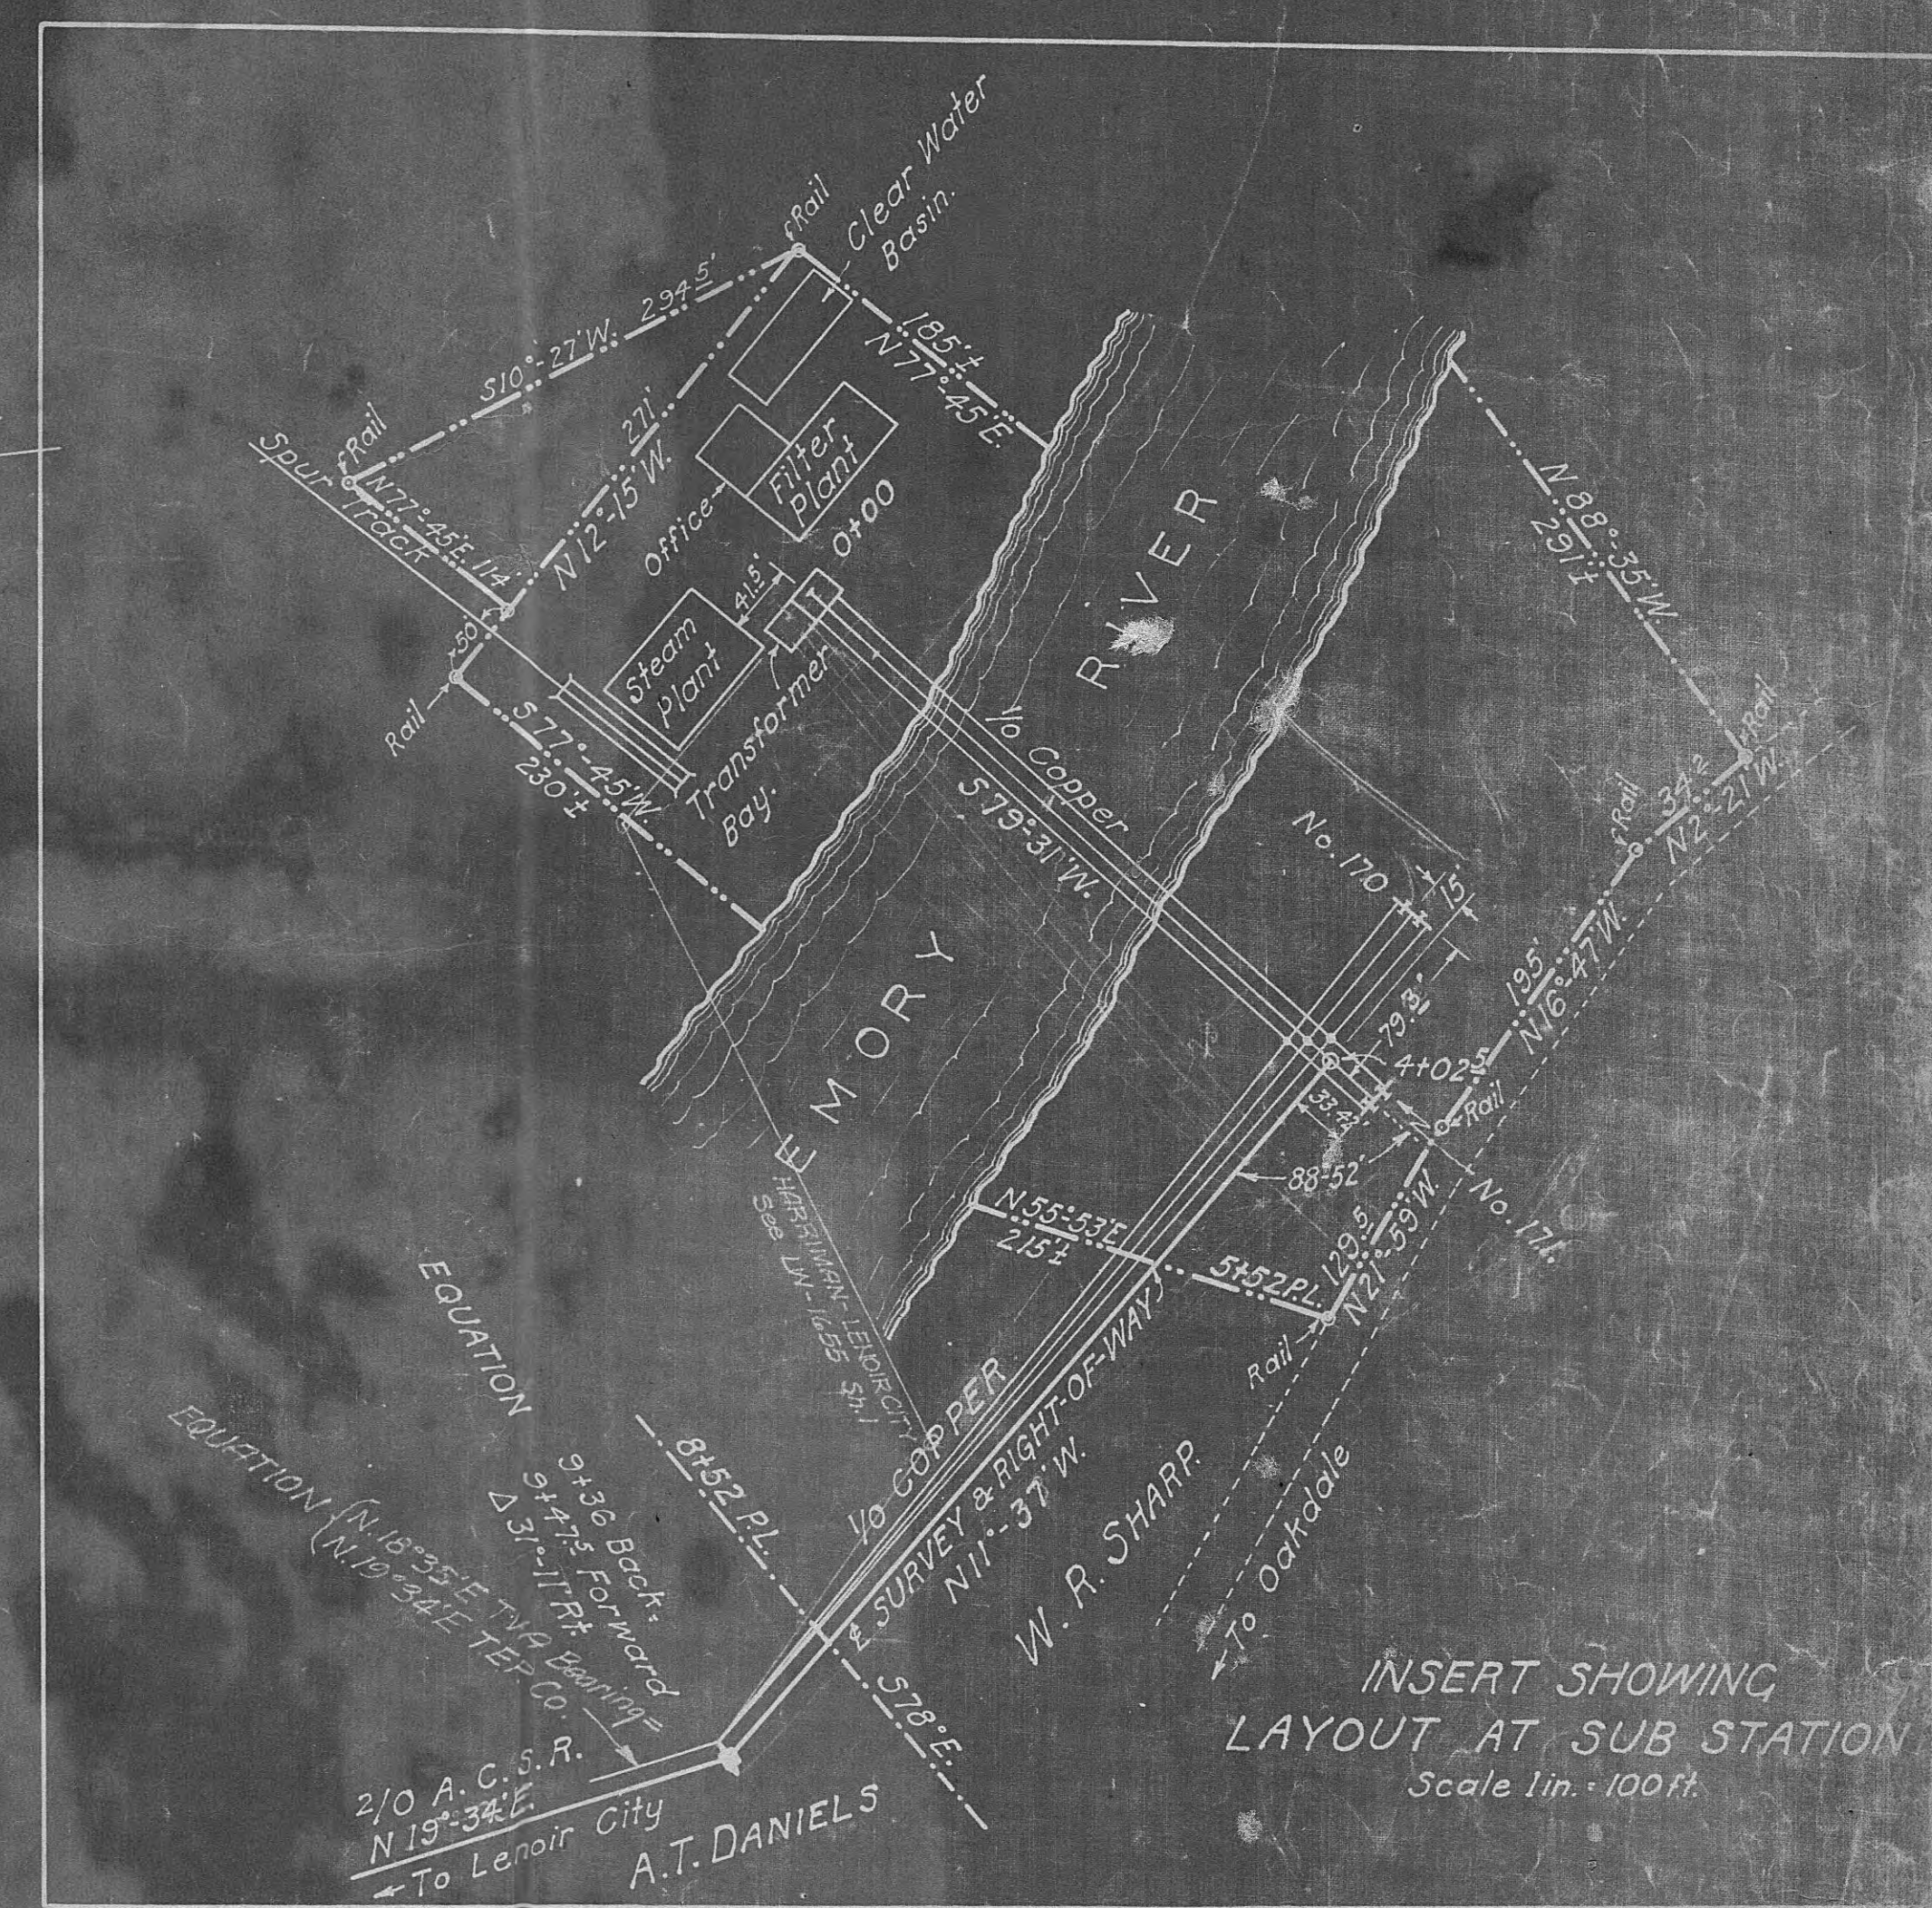

CONSTRUCTION NOTES.
 On this sheet structures No. 158, 162 and 163 are single circuit Blaw-Knox type R.C. A' Frames. See Dwg. No. 33057.
 Structure No. 159 is single circuit Blaw-Knox Special Anchor Tower. See Dwg. No. 33128.
 Structures No. 160, 161, and 164 are single circuit Blaw-Knox type R.C. Anchor towers. See Dwg. No. 33058.
 Structures No. 165, 168 and 169 are double circuit Blaw-Knox Anchor towers. See Dwg. No. 33130.
 Structures No. 166 and 167 are double circuit Blaw-Knox Suspension towers. Dwg. No. 33126.
 Structures No. 170 and 171 are single circuit special dead end steel two pole structures. See Dwg. No. 29741.
 Profile Dwg. No. 16418.
 Material Distribution Sheets. Dwg. No. 19513.

TRANSMISSION LINE RIGHT-OF-WAY MAP
LENOIR CITY-HARRIMAN LINE
 MILE 19.5 TO MILE 21.22
 SHEET 9 OF 9 SHEETS
THE TENNESSEE ELECTRIC POWER COMPANY
 CHATTANOOGA, TENNESSEE
 SCALE 1"=100 FT.
 DATE FEBRUARY 1927
 IN FEE SIMPLE
 EASEMENT CONFINED
 CONDEMNED
 EASEMENT
 APPROVED: _____
 MANAGER LAND & TITLE
 DATE _____
 FILED 1901