


2" x 1/8" H.S. Steel 6" H's 3250# Tension
1/2" Ice, 8" Wind @ 0°F 600' Rolling Span

— 9212.3

12

8551

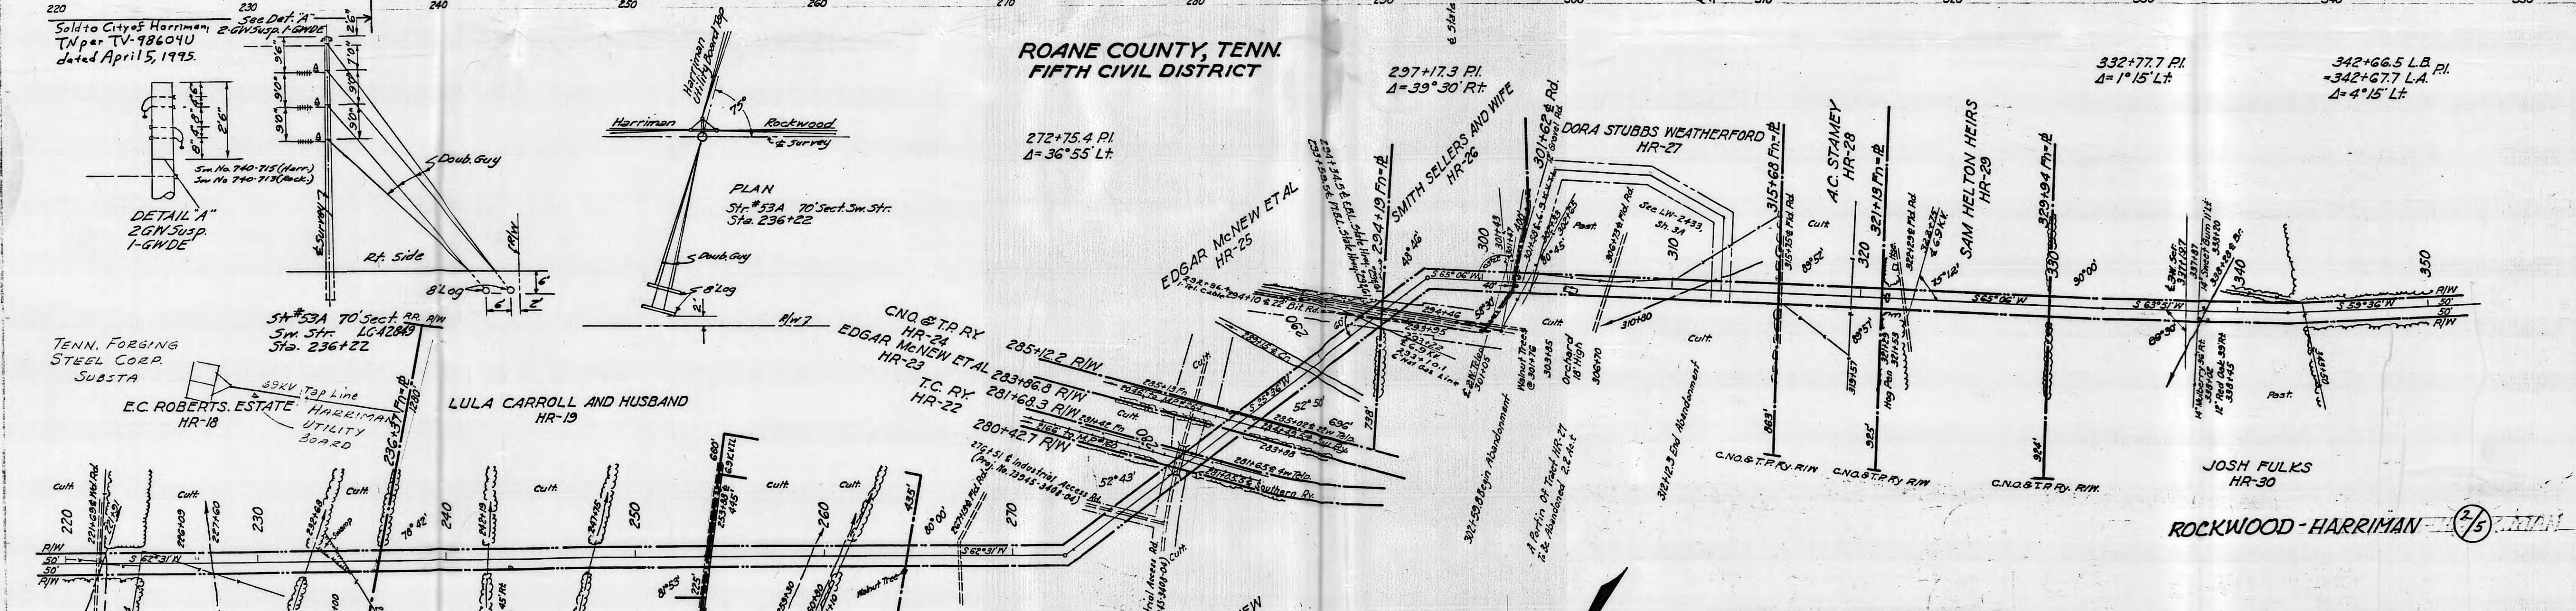

22206	FOR ACQUISITION OF HR-AS TRACT		Carl N. Thomas
11/15/82	FOR CONDUCTOR CHANGE		OT Allen file
11/15/82	DATE	APPROVED	
11/15/82	DATE	FOR RIGHT OF WAY	
11/15/82	DATE	FOR STAKING STRUCTURES	
11/15/82	DATE	FOR CONSTRUCTION	

TENNESSEE VALLEY AUTHORITY
 DEPARTMENT OF POWER ENGINEERING AND CONSTRUCTION
HARRIMAN-ROCKWOOD
TRANSMISSION LINE
STA. 230+00 TO STA. 350+00

SCALE 1"=40' HORIZ 1"=20' VERT	DESIGNED BY Philip M. Murre	APPROVED BY	DATE June 9, 1985
DRAWN BY JEA			SHEET 3 OF 4 SHEETS
TRACED BY EWH			LW-2433
CON. BY EWH	11-1302		

