

Station No. 3763



37174 37175

3	Lease-purchase to Harriman U.B. except 69KV TL's to Harriman f to Petros.						
	2/10/84 A1831.01 DCA DCA EWT						
2	Field Change RHH-43 12/8/69						
	4/15/71 RHH MKB RPB RUST RUST RUST DNR						
1	Corrected tap str. switch numbers						
	8/16/69 37174 DNR DNR						
REV. NO.	DATE	WORK ORDER	DSGN	DRWN	CHKD	SUPLY	APPD
		LMG		SUPV		W.D.	37174
DRAWN	MFA	PROJ. ENGR.		SCALE		CLASS CODE	
CHG.	JGS	None		None		WL-4587 R-3	

TENNESSEE VALLEY AUTHORITY

DIVISION OF POWER PLANNING AND ENGINEERING

N.E. HARRIMAN, TENN. SUBSTATION - 69KV







THREE LINE DIAGRAM

69 KV YARD & TRANSFORMER BANK

DATE	SUBMITTED BY	APPROVED	SHEET 1 OF 2	SHEETS
4/6/67	Robert Klein	Paul R. H. H. H.		

DRAWN	MFA	PROJ. ENGR.	SCALE	CLASS CODE	WL-4587	R-3
-------	-----	-------------	-------	------------	---------	-----

CHG.	JGS	None	None	WL-4587	R-3
------	-----	------	------	---------	-----

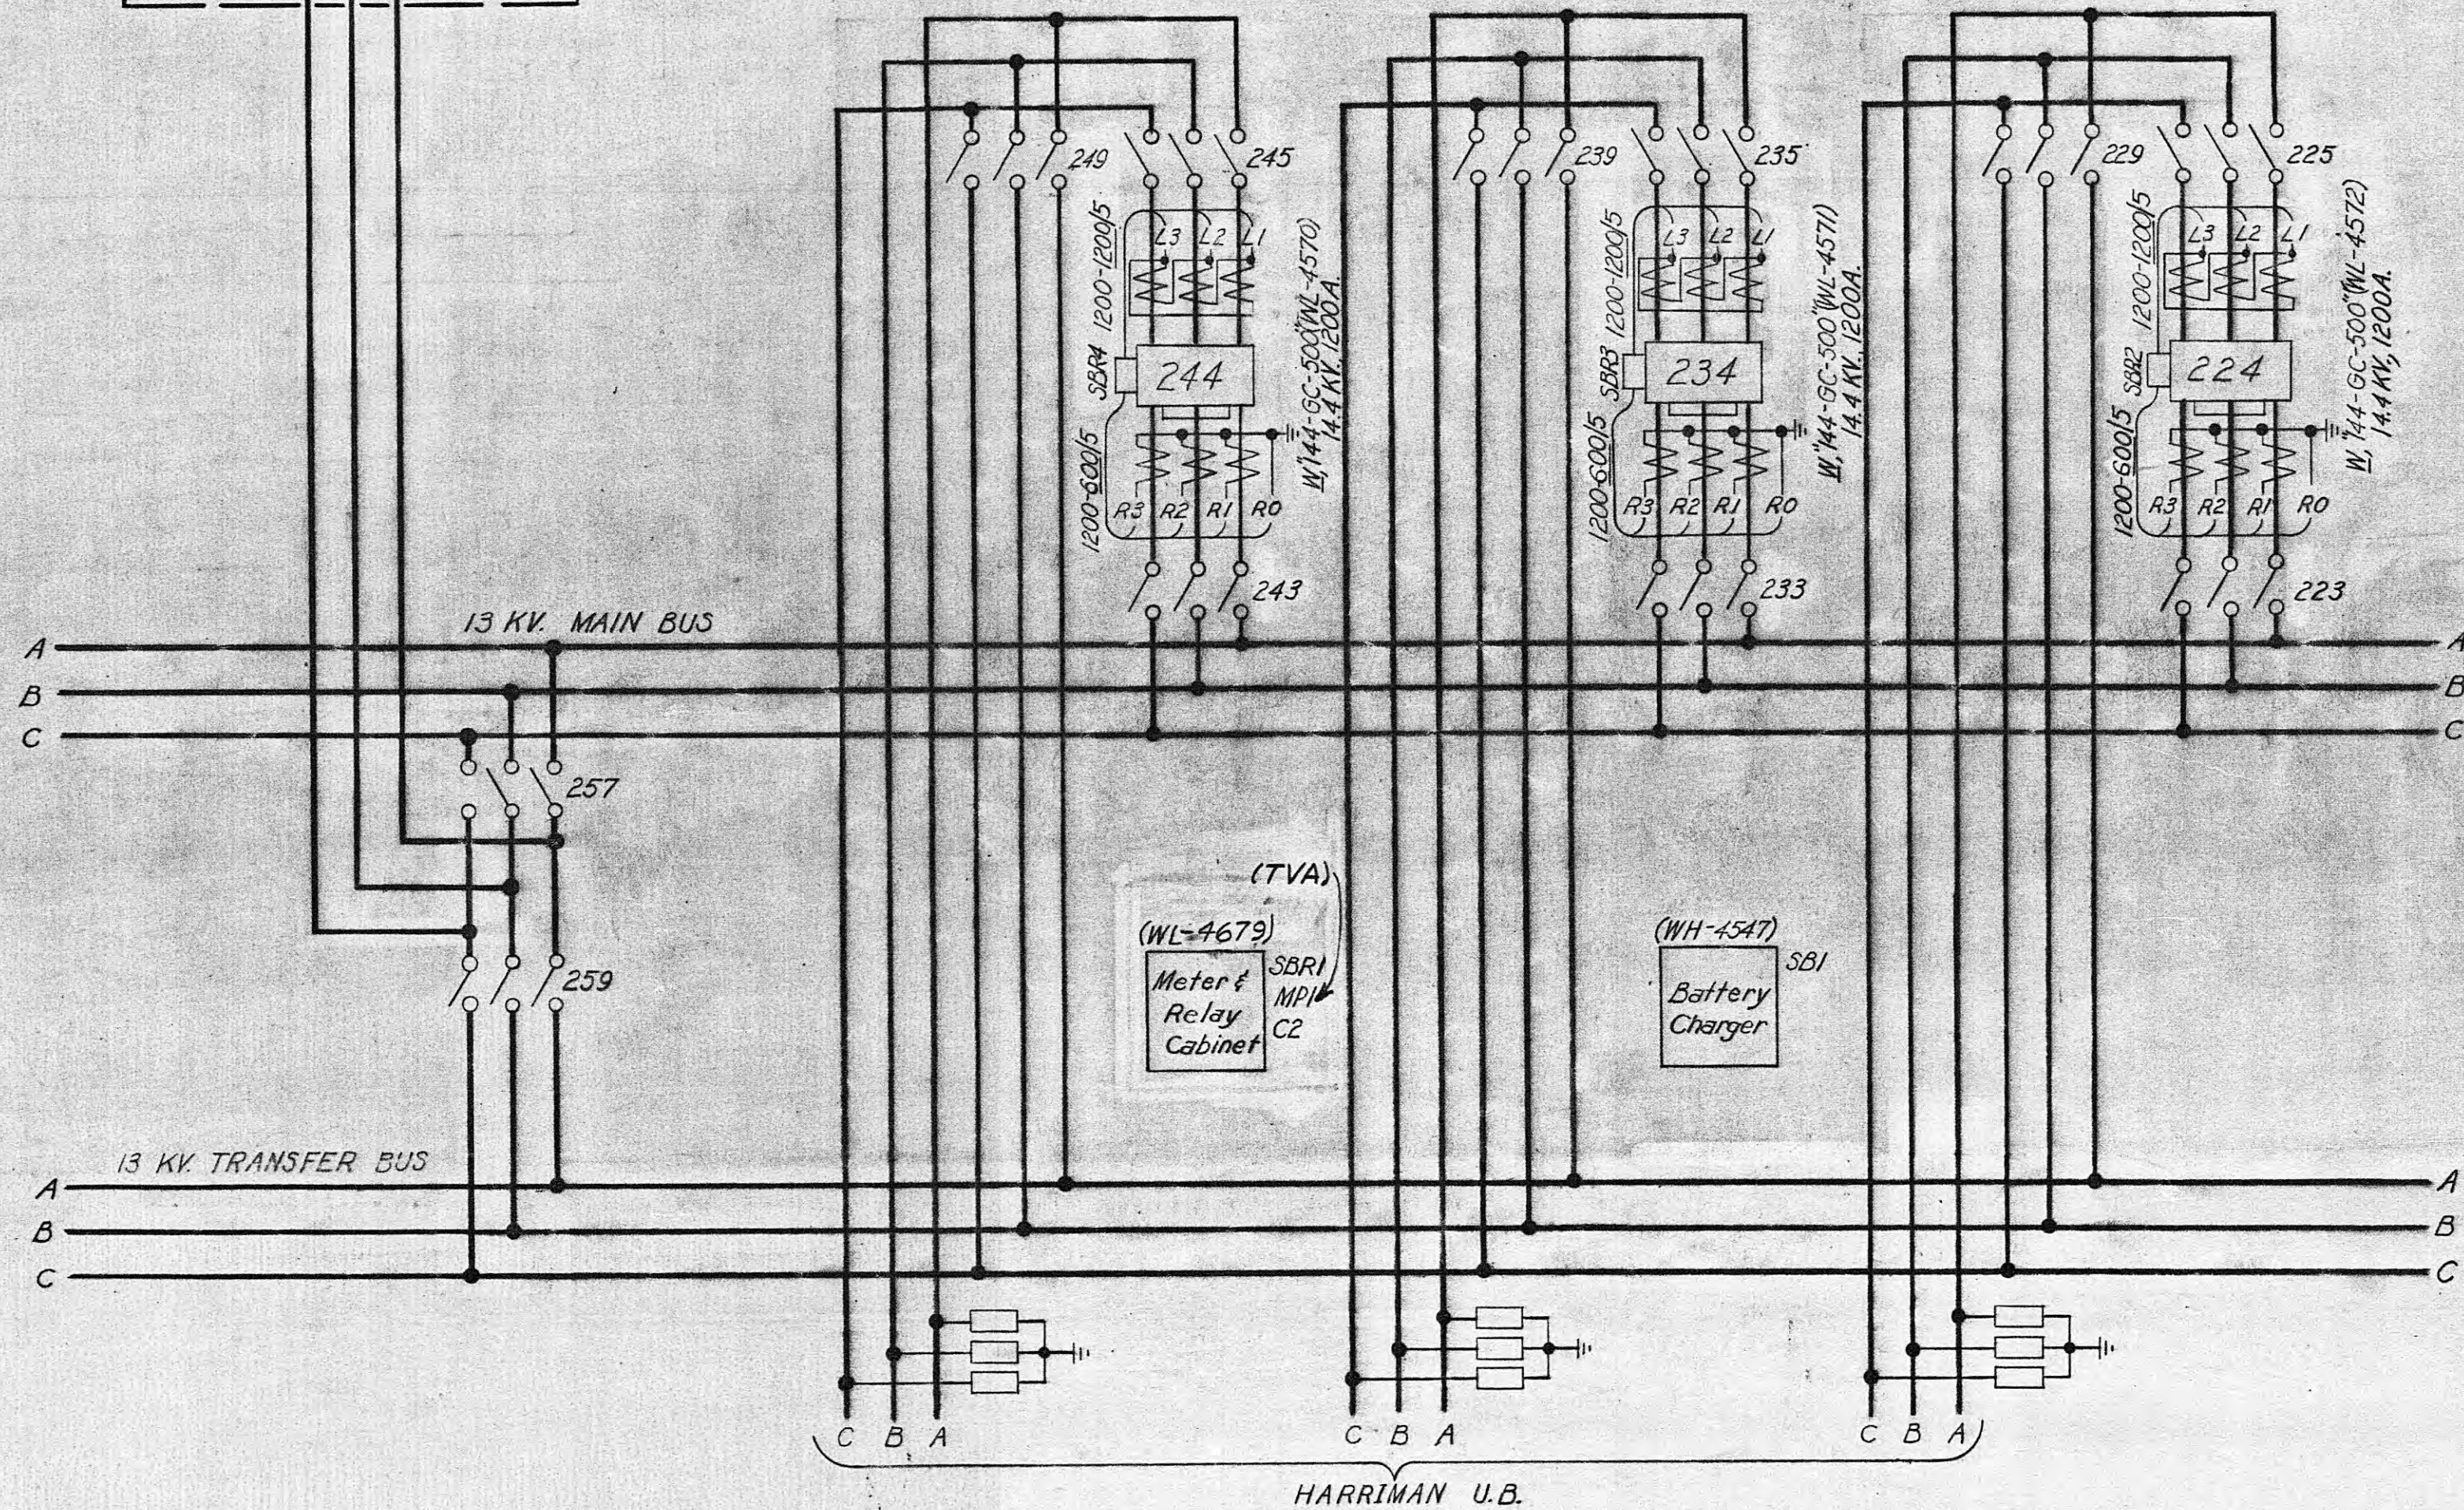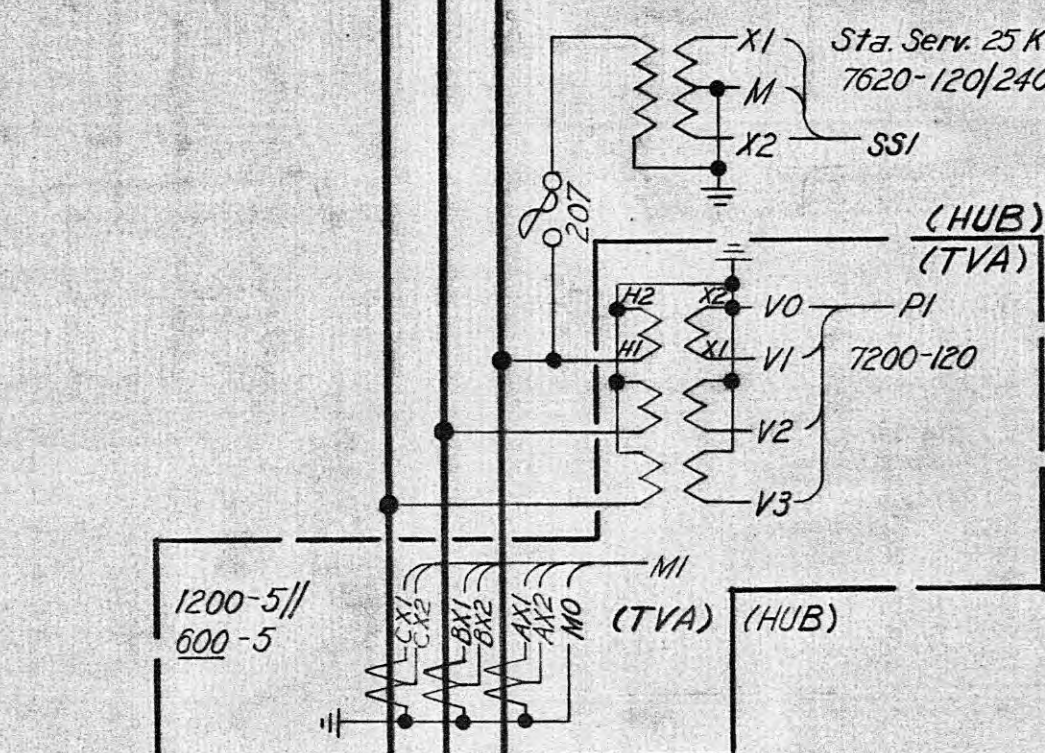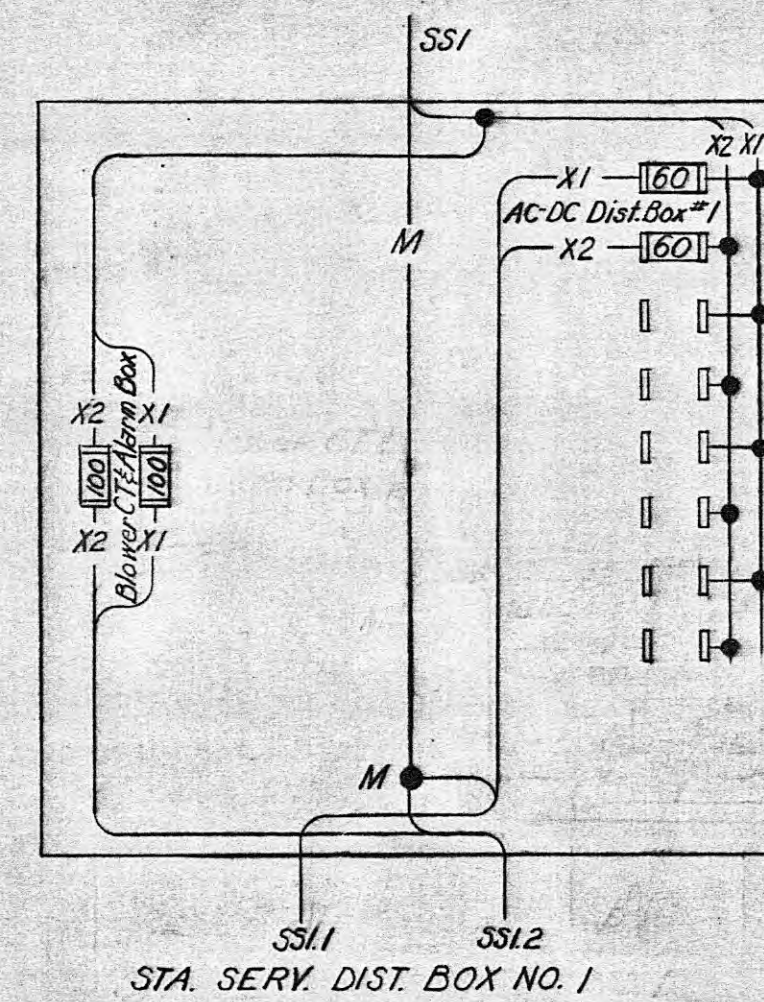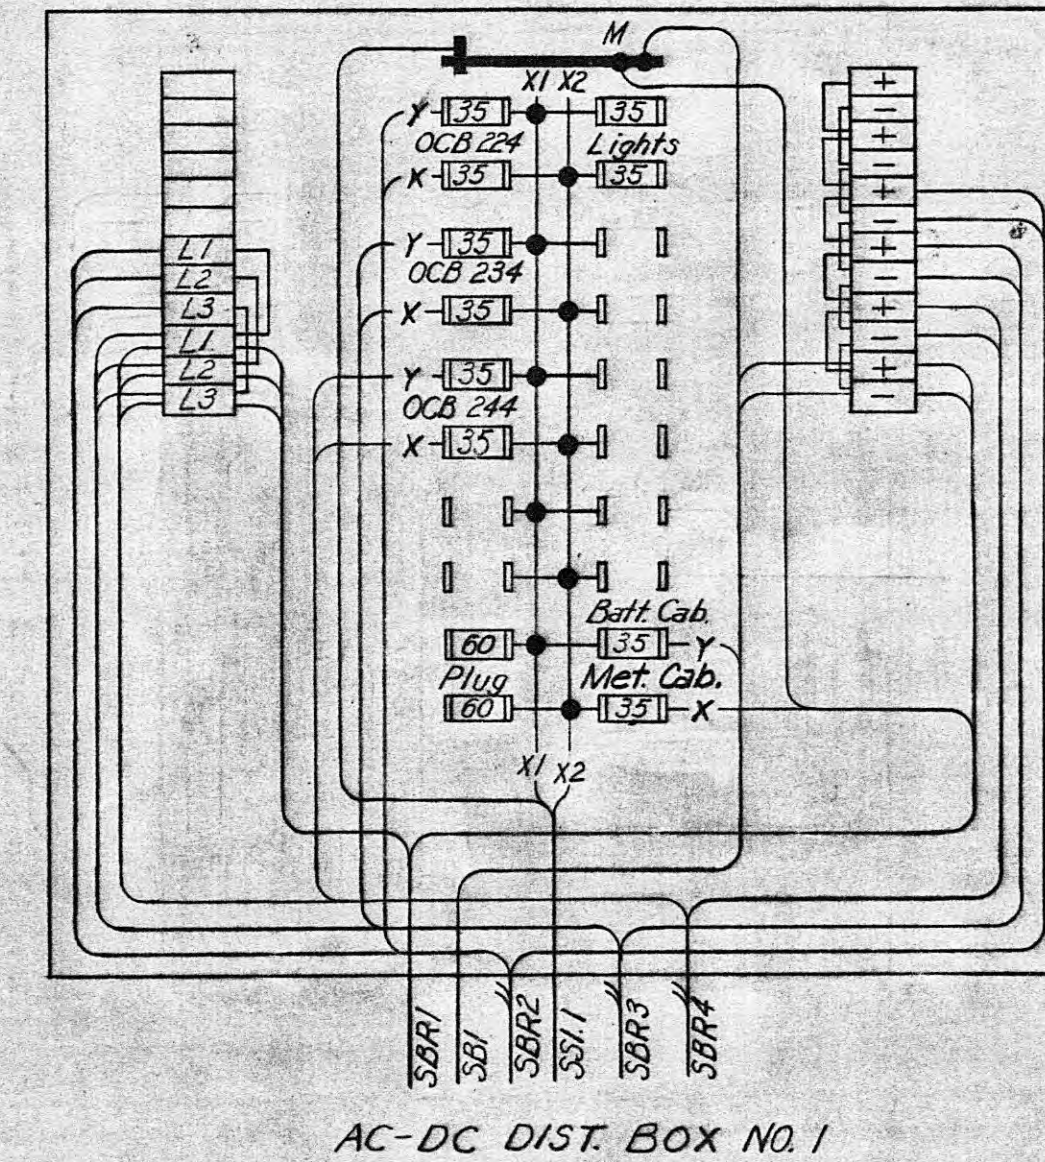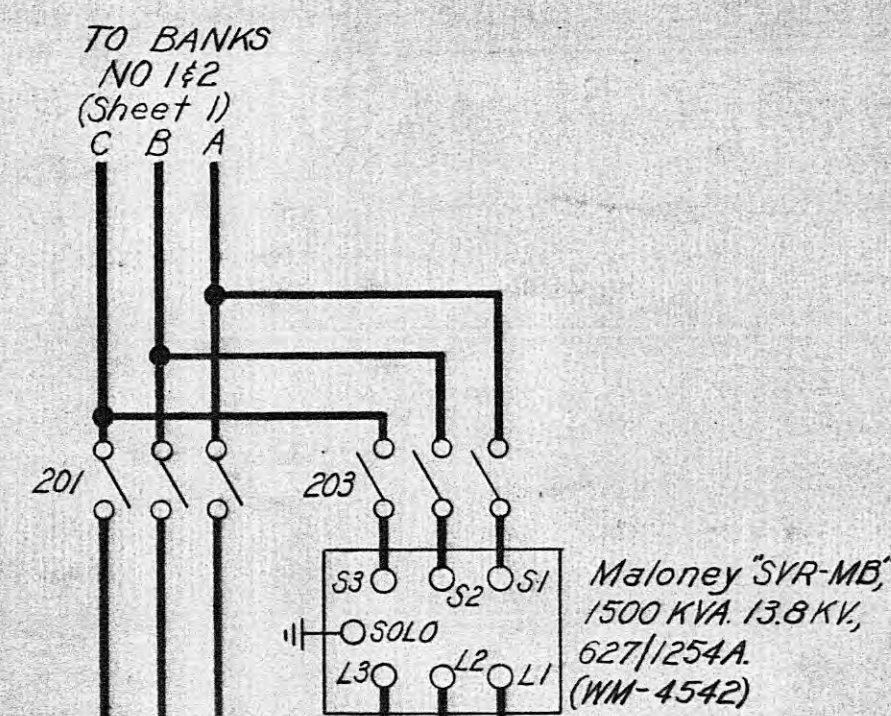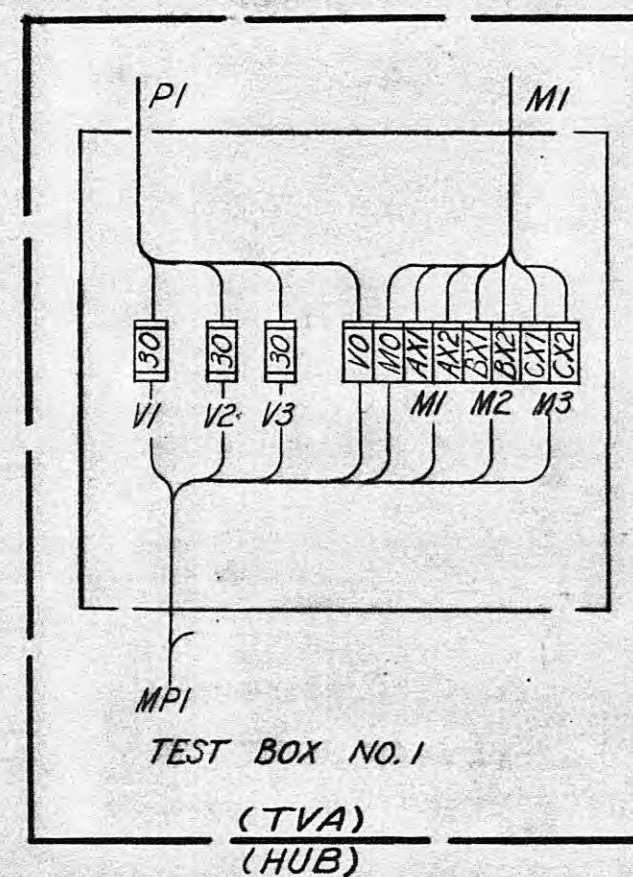

REVISION NOTES:
1. Lease-purchase to Harriman U.B. except 13kV metering C.T.'s and V.T.'s, Test Box No. 1, and cables MI, PI, MPI.

2	Lease-Purchase. See Revision Note 1.	
1	Field change RHH-4.8 12/18/59	
1	4/5/61	DNR
REV. NO.	DATE	WORK ORDER
DSGN.	LMG	SUPV.
DRWN.	MFA	PROJ. ENGR.
CHKD.	JSG	

TENNESSEE VALLEY AUTHORITY DIVISION OF POWER PLANNING AND ENGINEERING	
N.E. HARRIMAN, TENNESSEE SUB - 69 KV	
THREE LINE DIAGRAM	
13 KV. YARD	
DATE 6/6/69	APPROVED
SCALE None	CLASS. CODE
SHEET 2 OF 2 SHEETS	WL-4587 R-2