



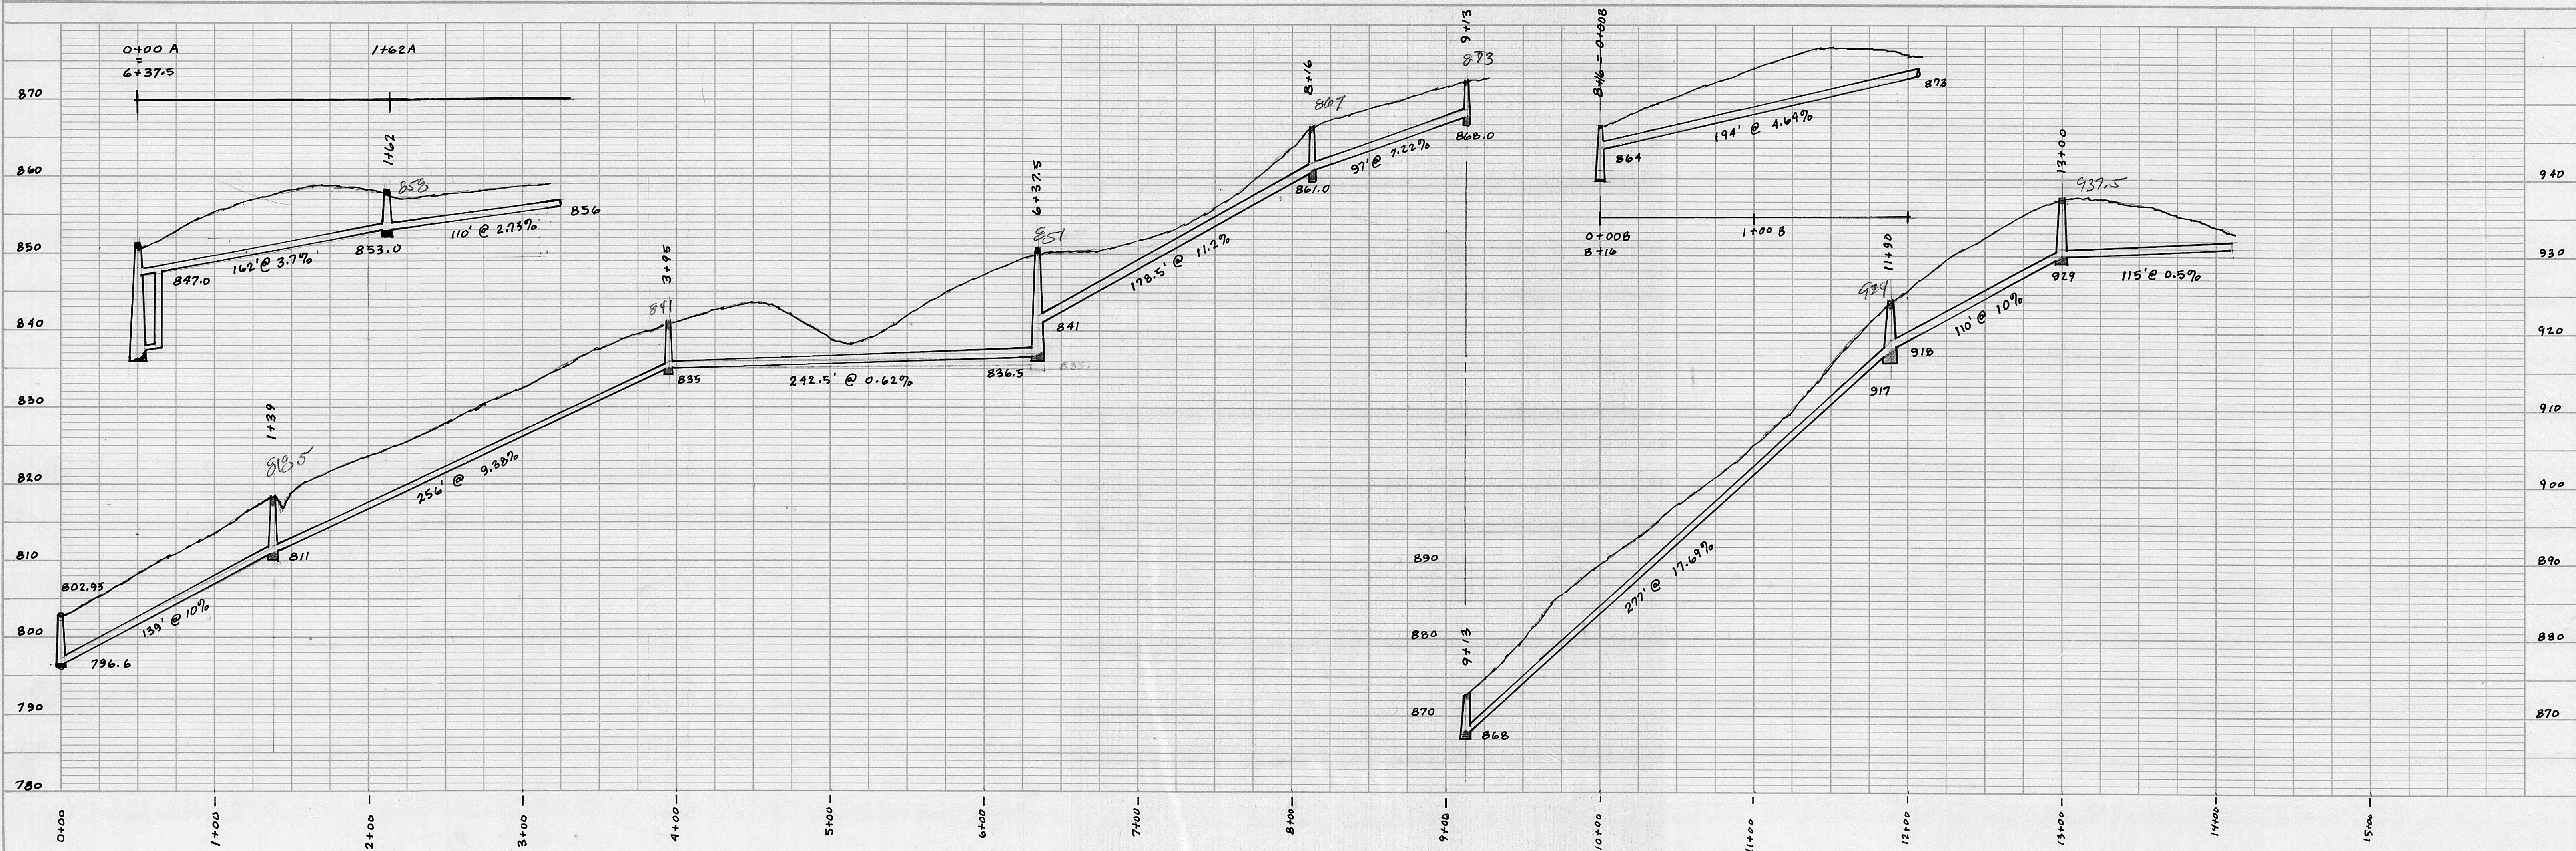

PROFILE SCALE
1" = 50' H
1" = 10' V

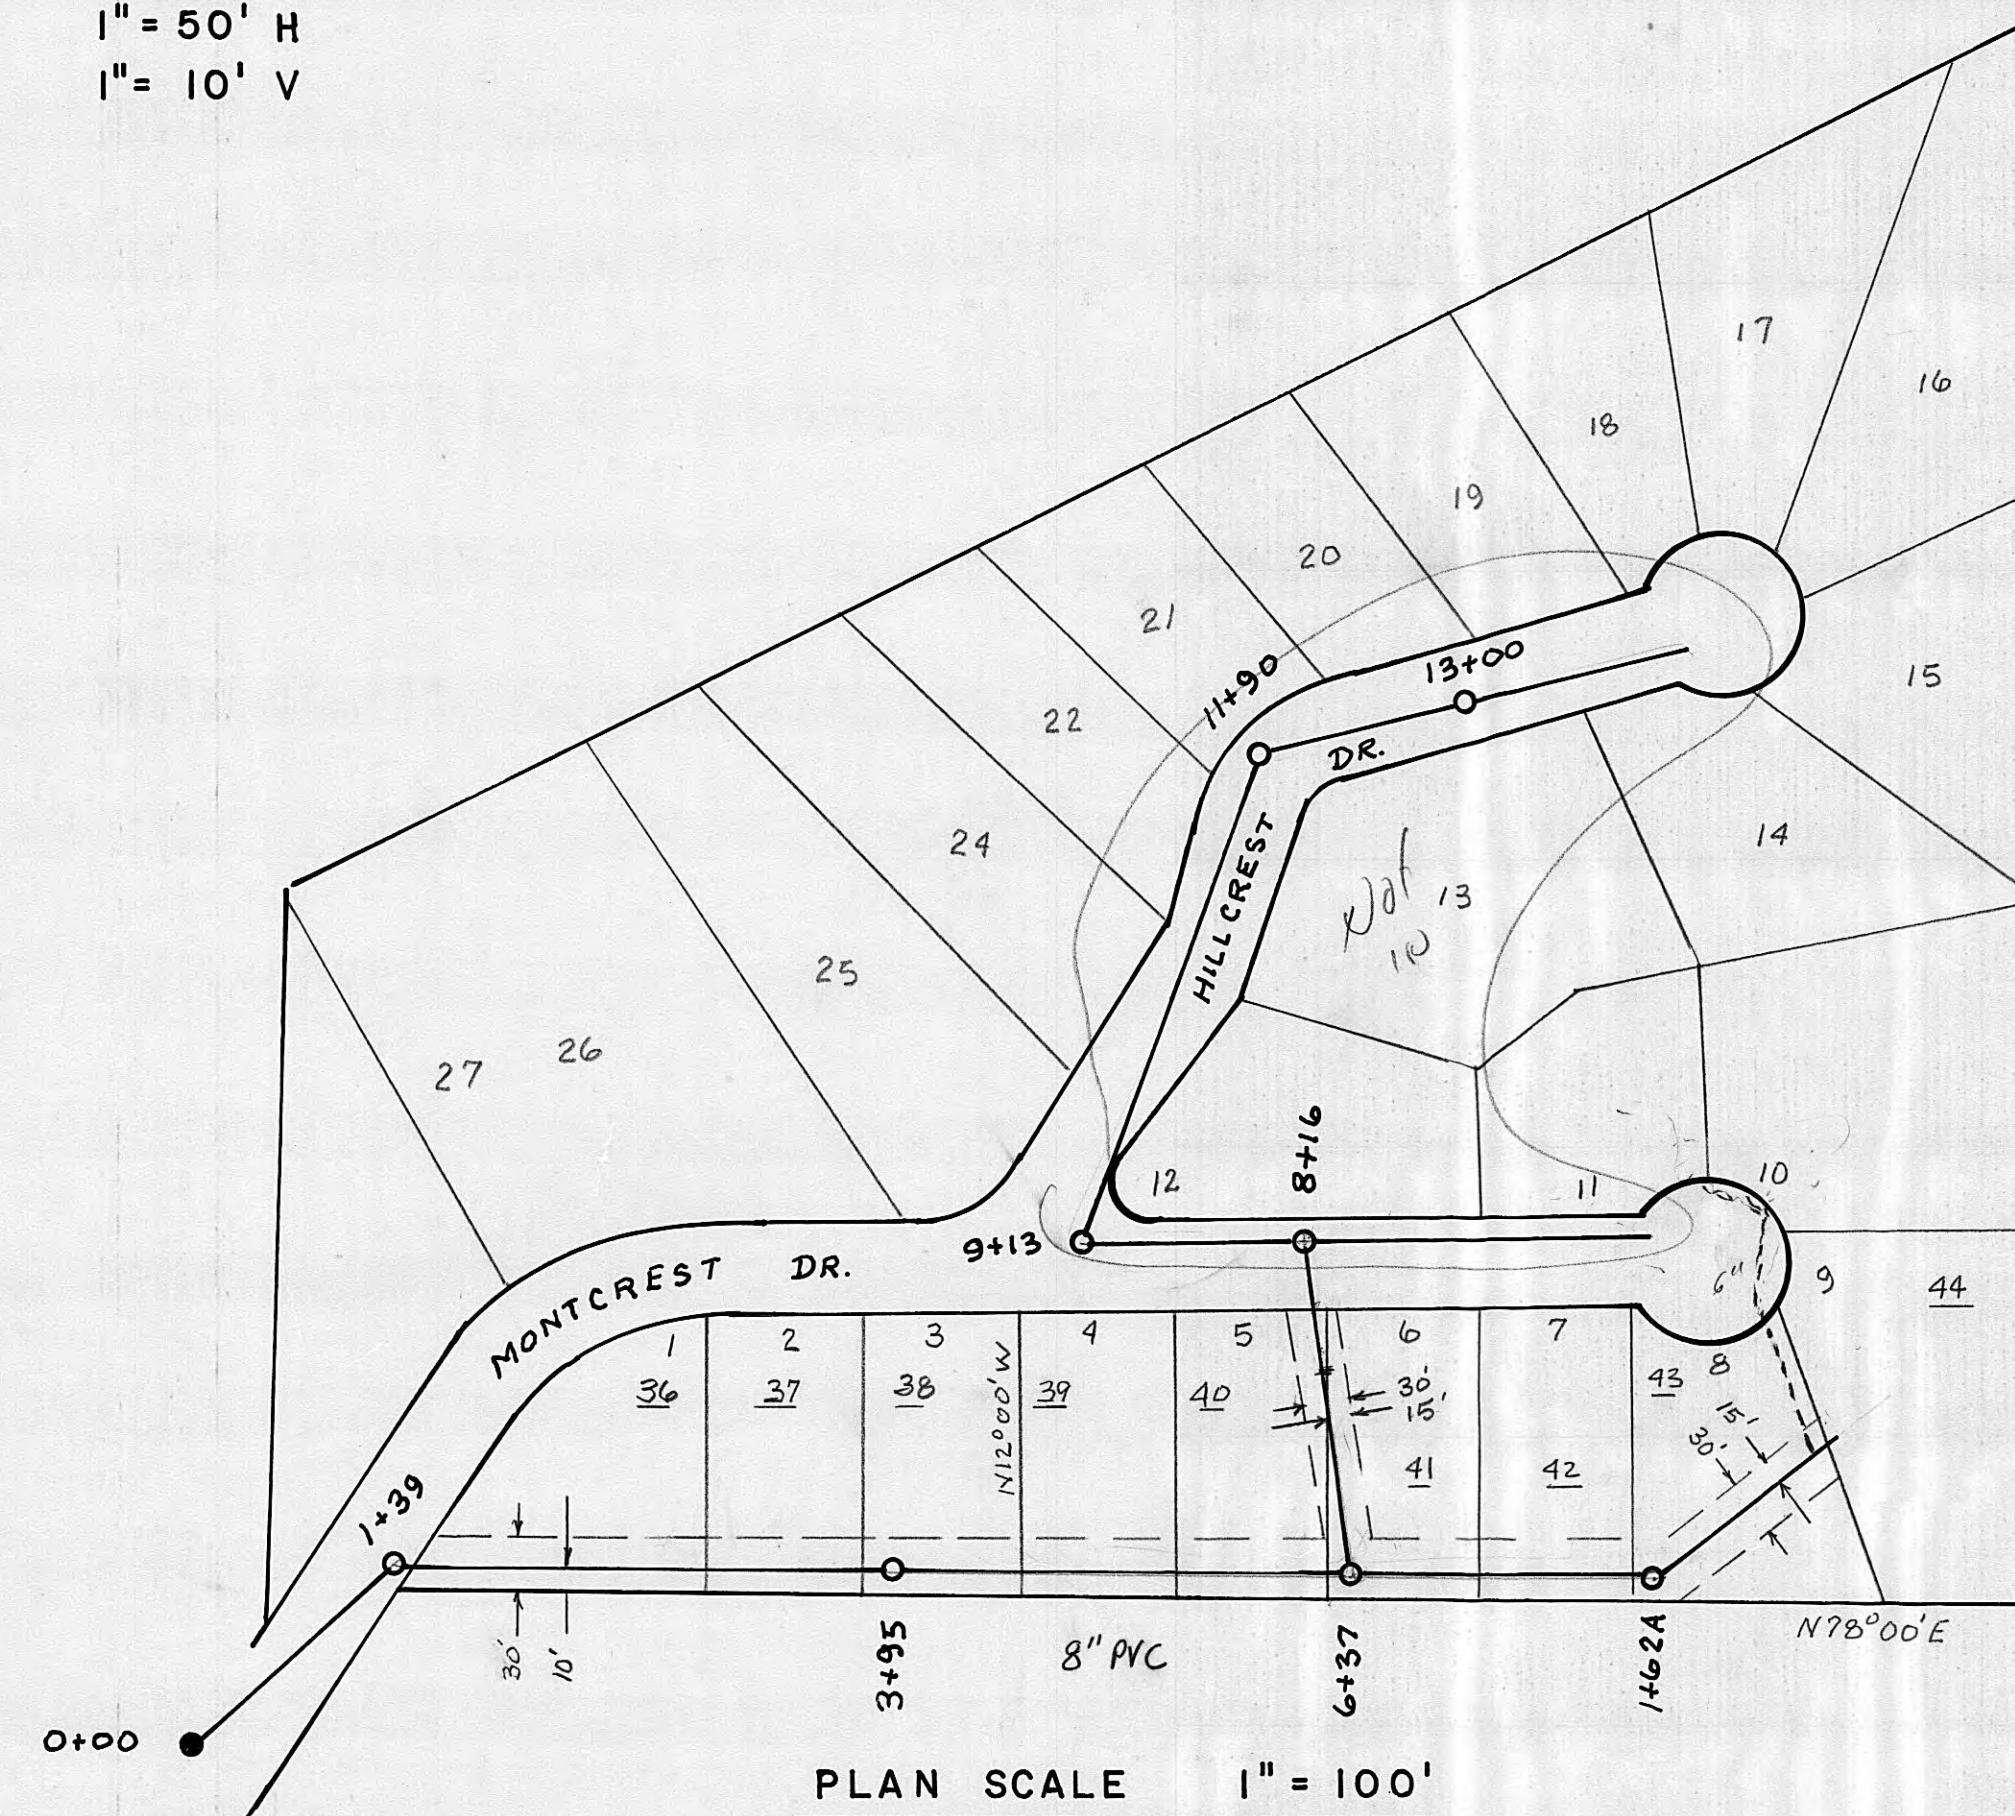

PLAN SCALE 1" = 100'


HARRIMAN UTILITY BOARD	
HARRIMAN, TENNESSEE	
26 June 89	R. Hall
MONTCREST SUBDIVISION	
SEWER COLLECTION LINE EXTENSION	
S-192-D	



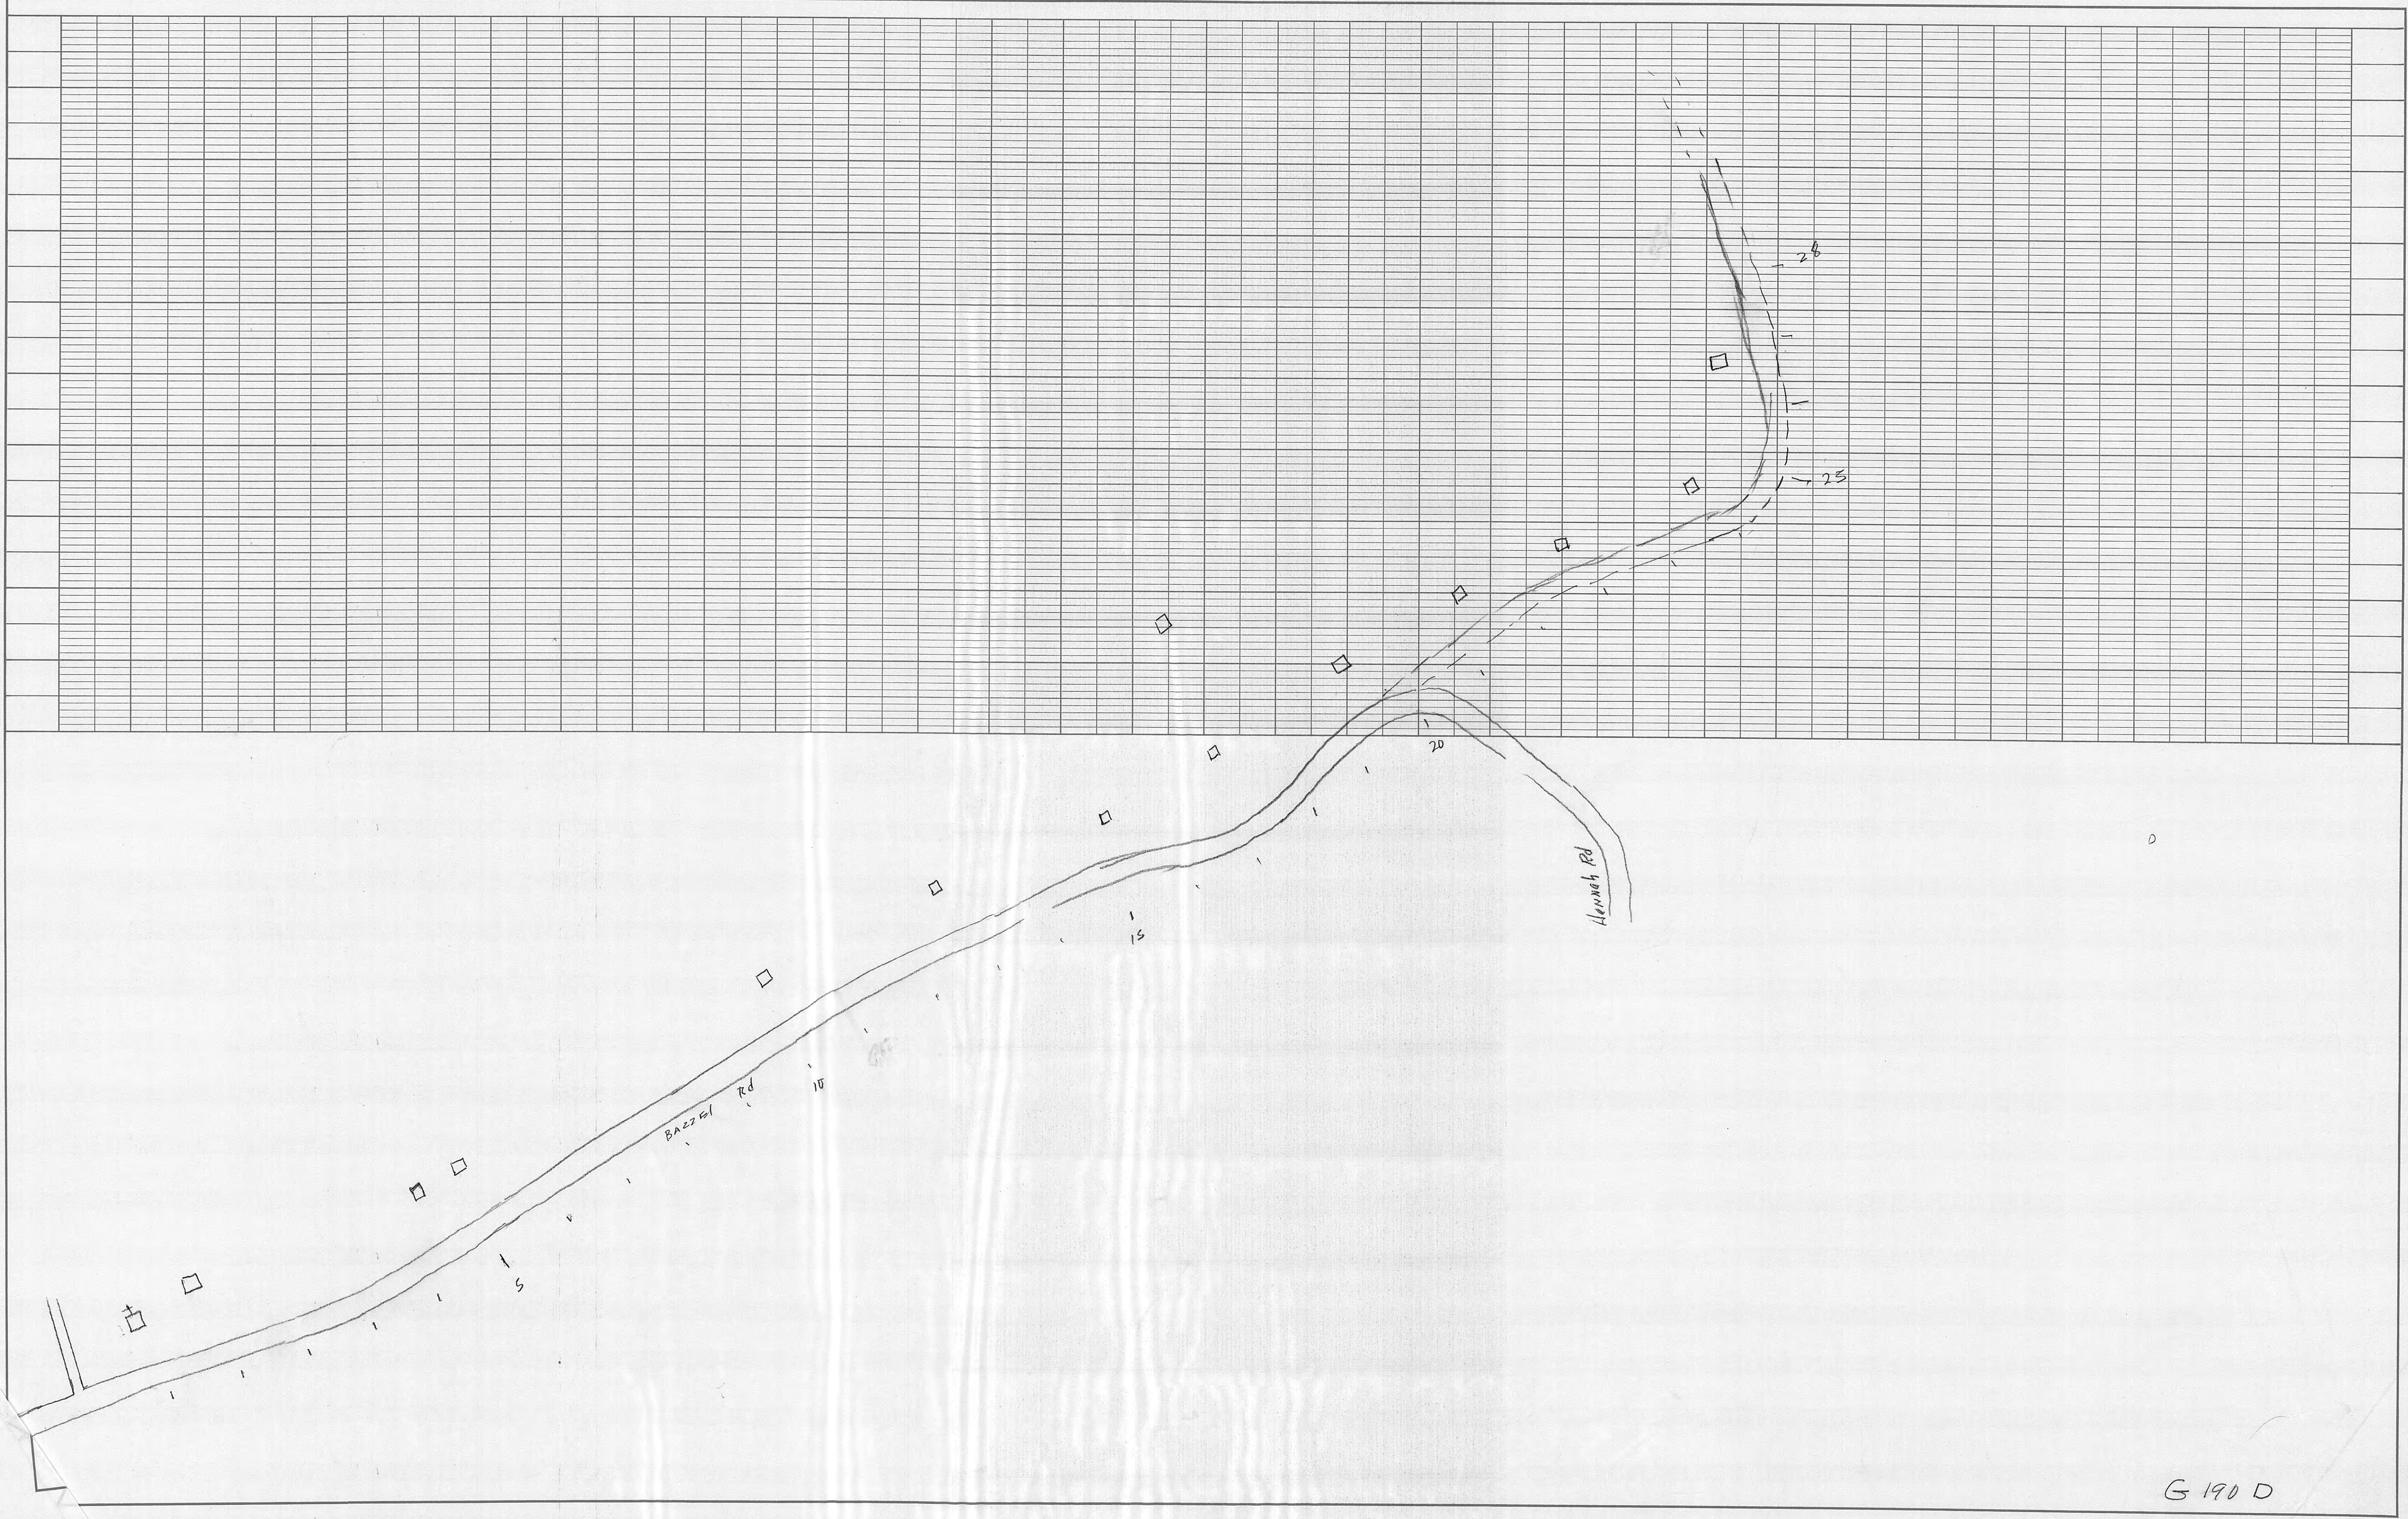

G 190 D

