



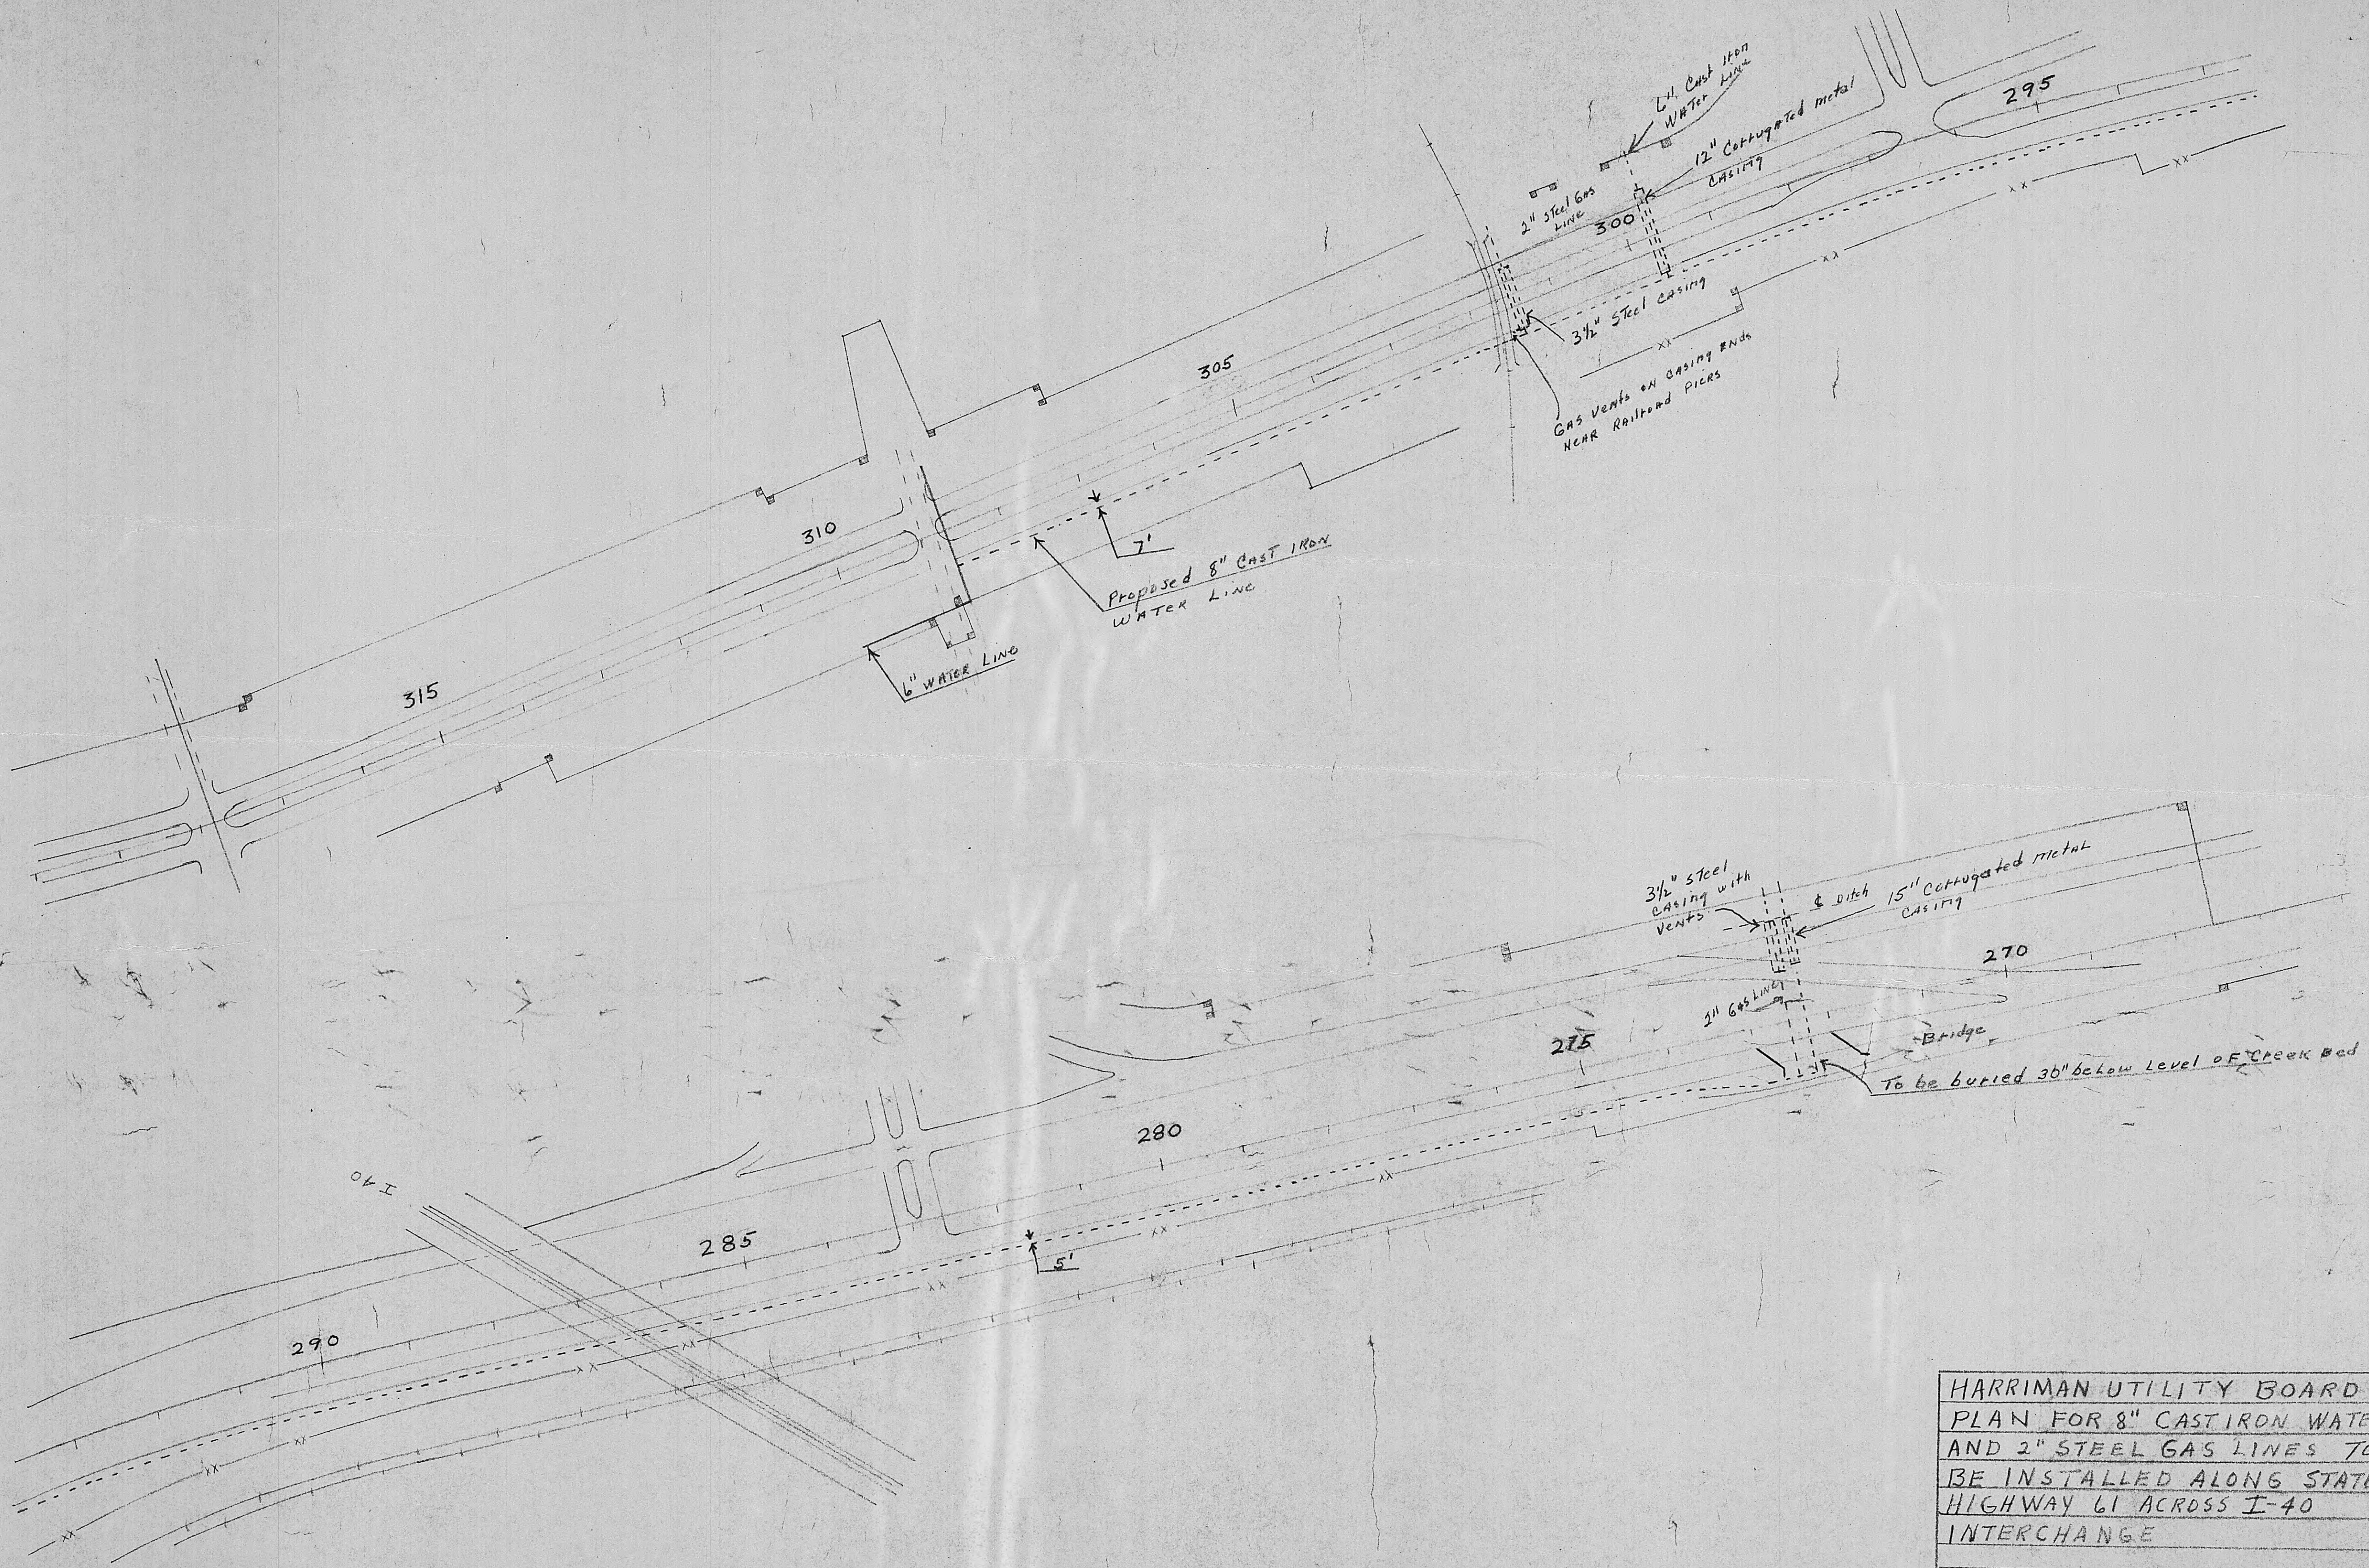


HARRIMAN UTILITY BOARD
 PLAN FOR 8" CAST IRON WATER
 AND 2" STEEL GAS LINES TO
 BE INSTALLED ALONG STATE
 HIGHWAY 61 ACROSS I-40
 INTERCHANGE

DATE: 4-22-66

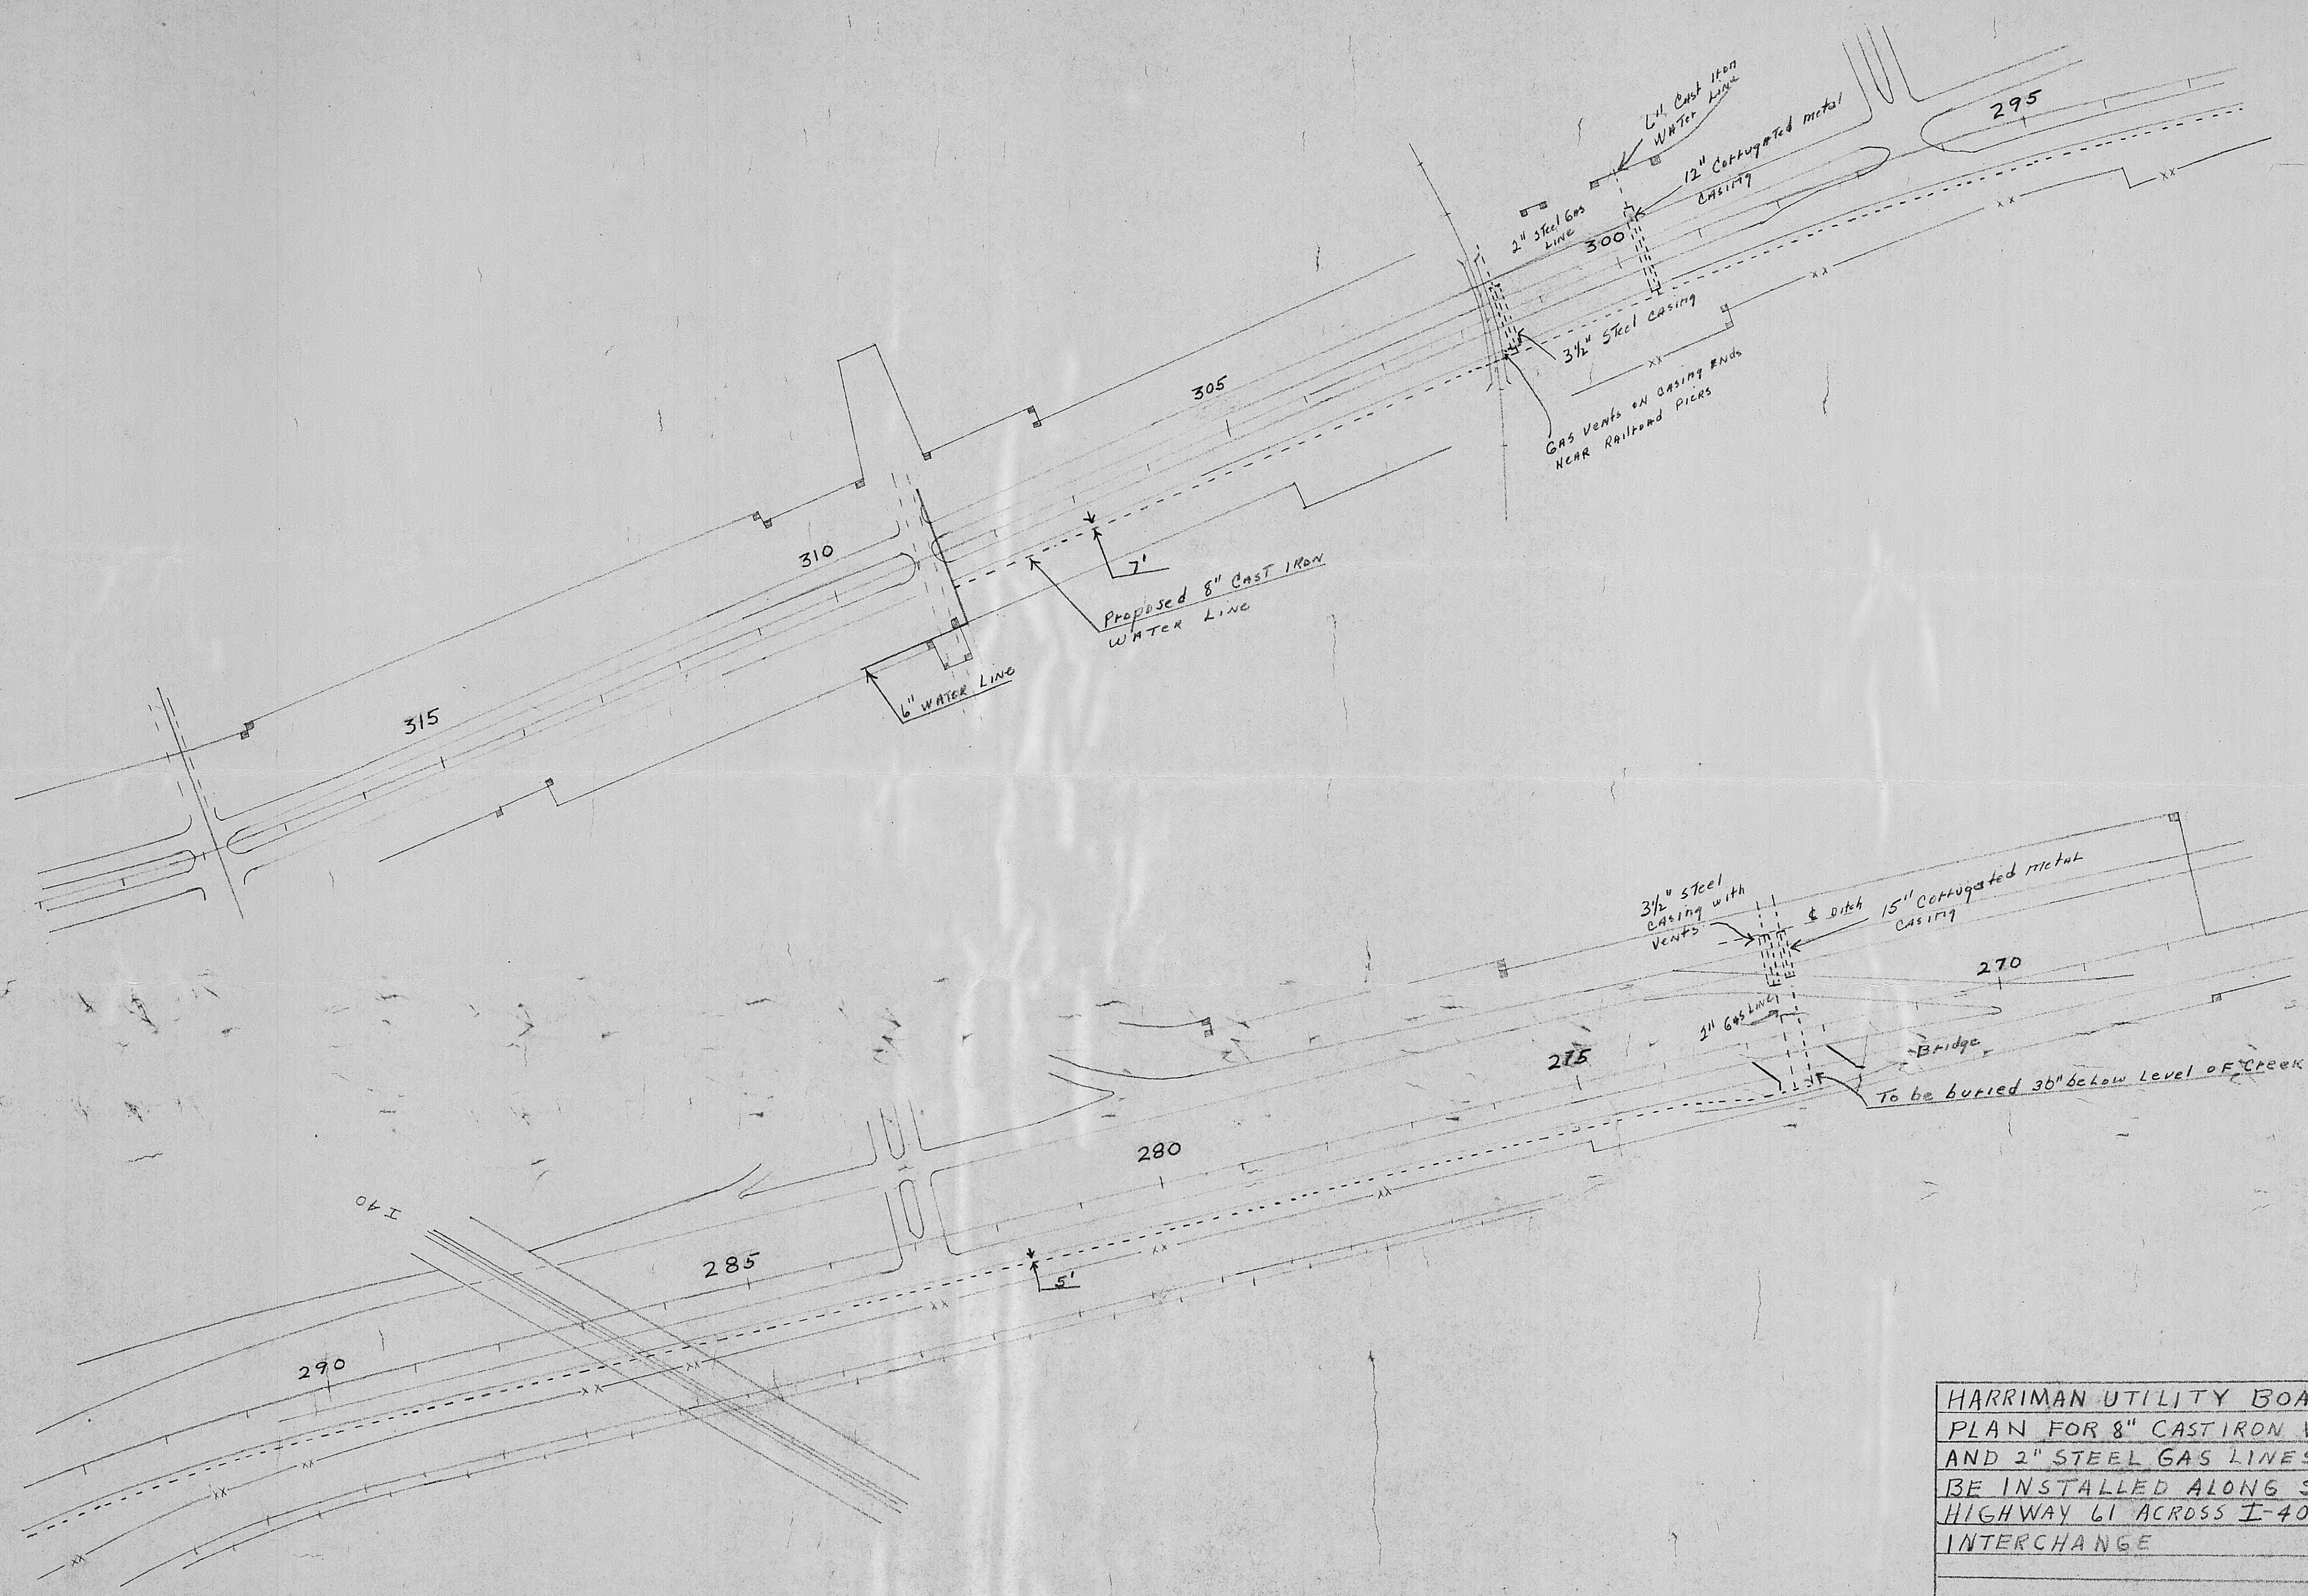


HARRIMAN UTILITY BOARD	
PLAN FOR 8" CAST IRON WATER	
AND 2" STEEL GAS LINES TO	
BE INSTALLED ALONG STATE	
HIGHWAY 61 ACROSS I-40	
INTERCHANGE	
DATE: 4-22-66	

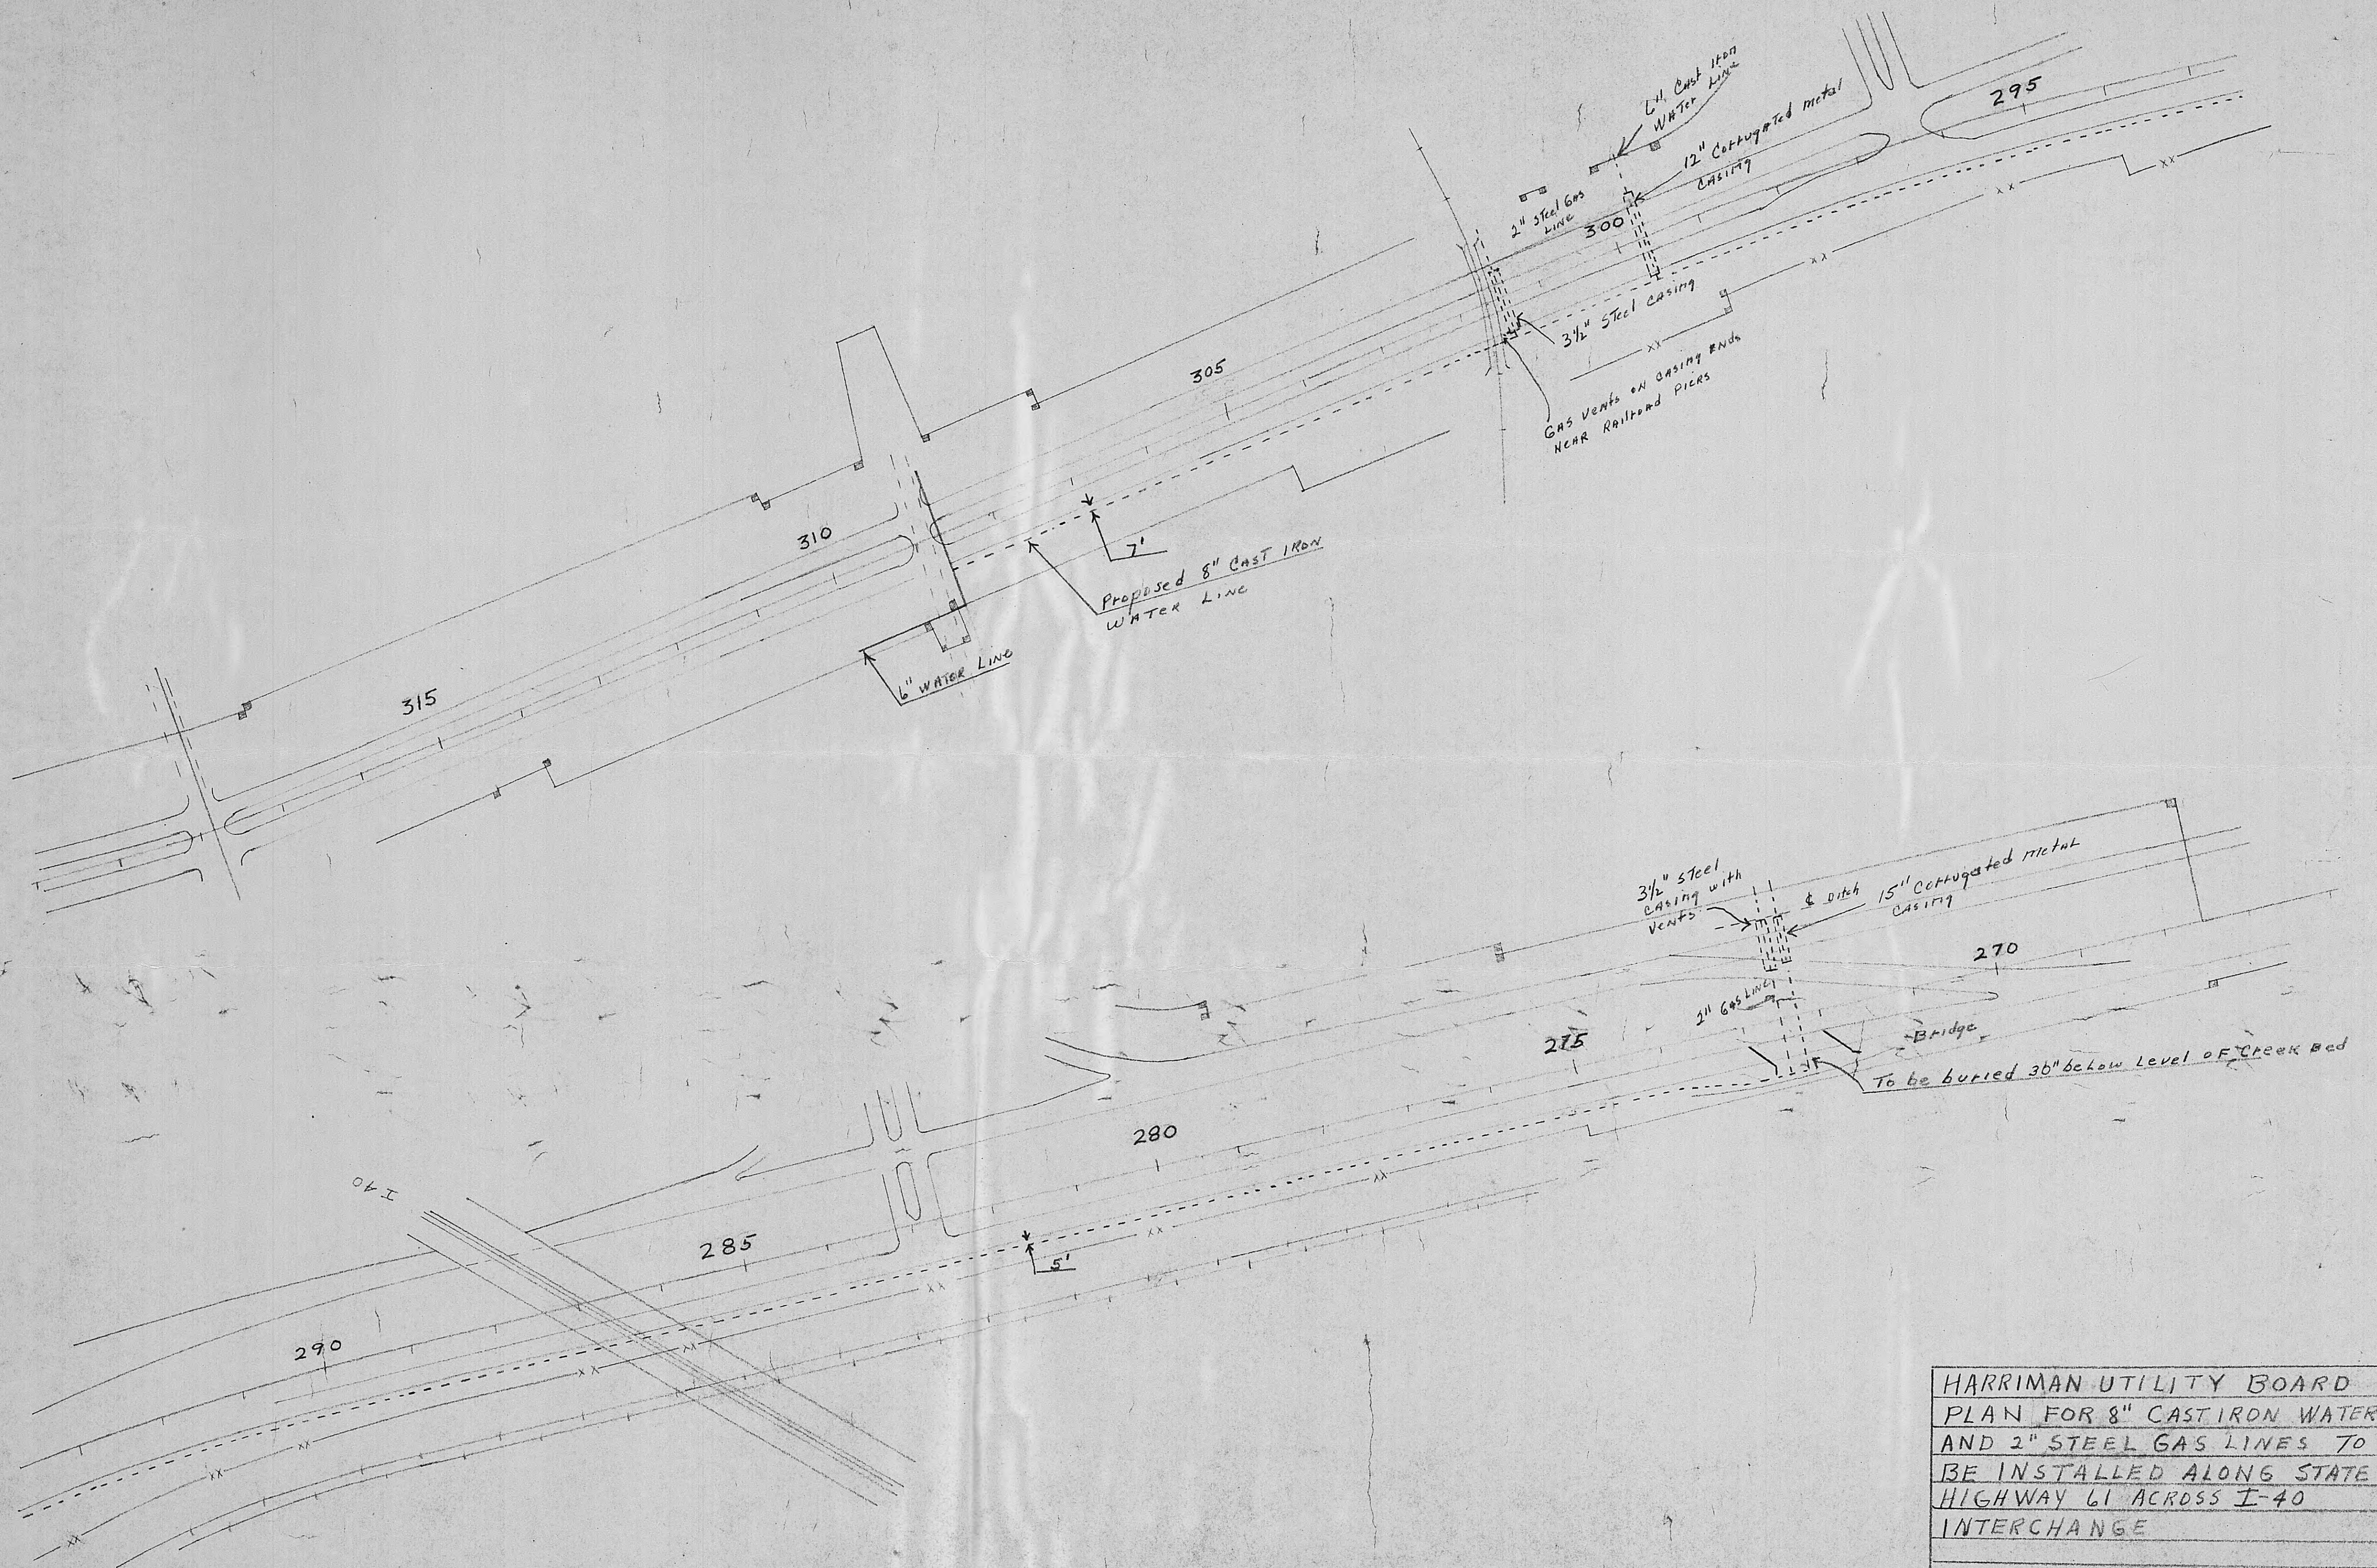


HARRIMAN UTILITY BOARD
 PLAN FOR 8" CAST IRON WATER
 AND 2" STEEL GAS LINES TO
 BE INSTALLED ALONG STATE
 HIGHWAY 61 ACROSS I-40
 INTERCHANGE

DATE: 4-22-66

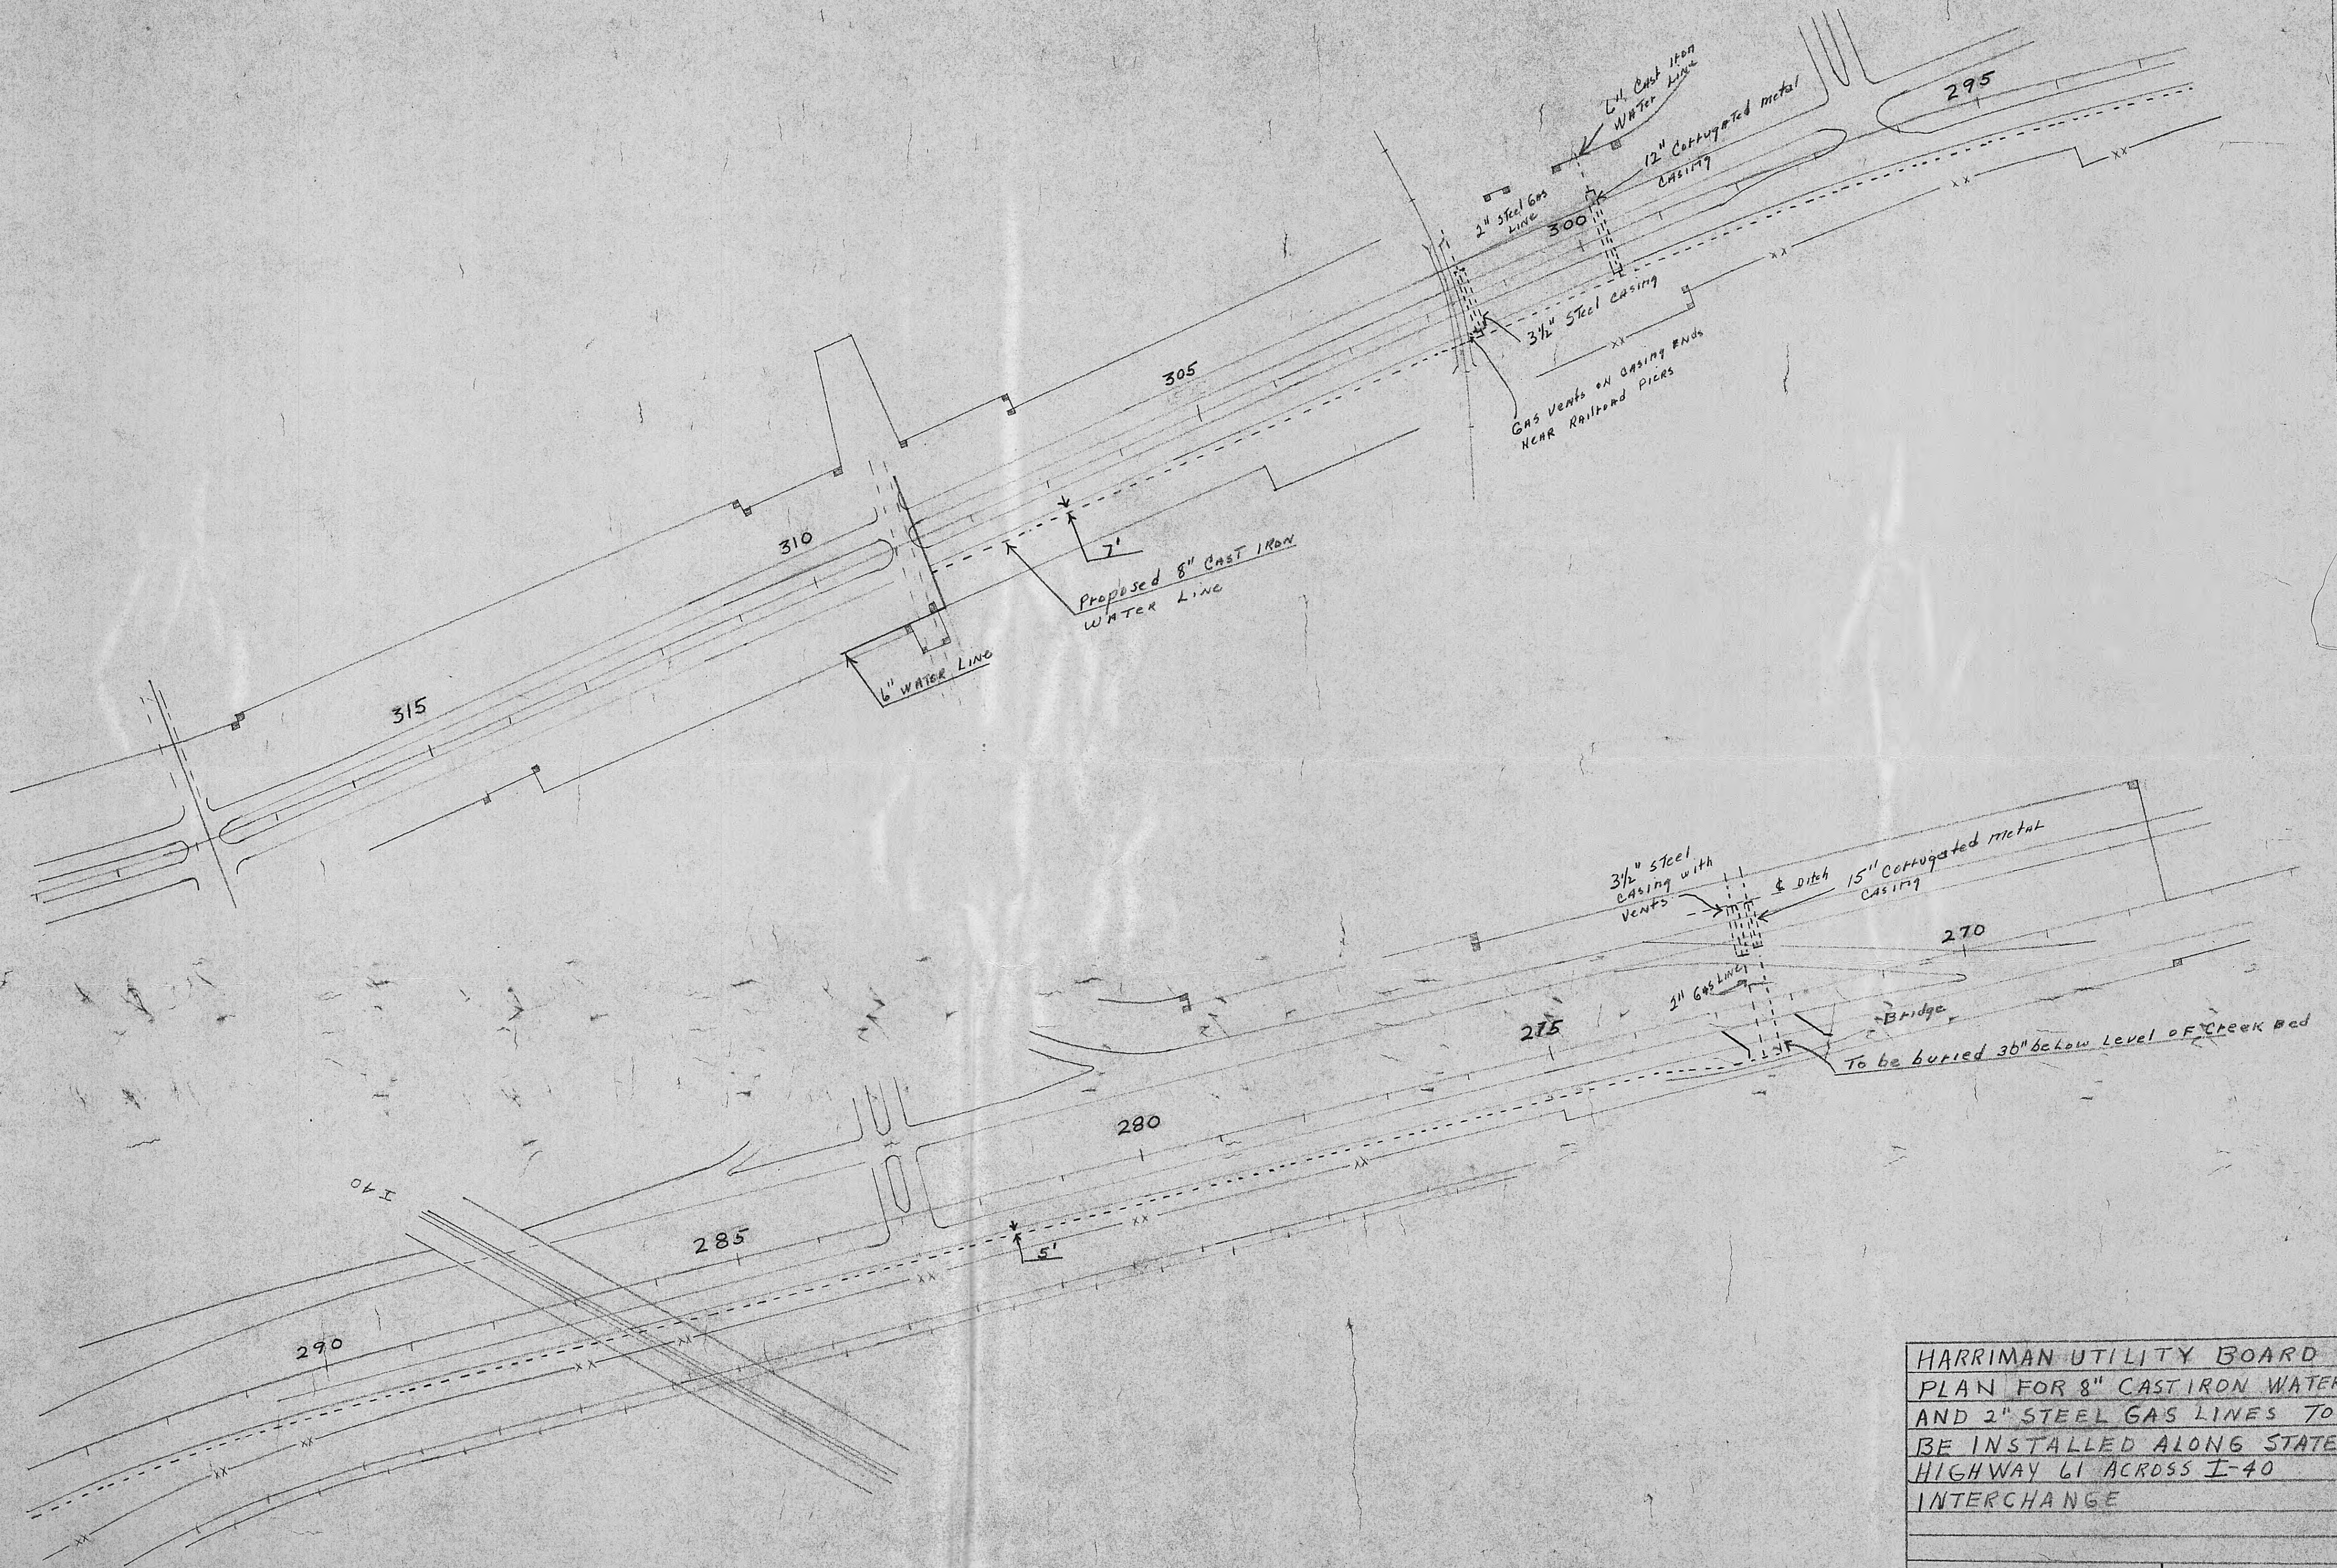

HARRIMAN UTILITY BOARD
 PLAN FOR 8" CAST IRON WATER
 AND 2" STEEL GAS LINES TO
 BE INSTALLED ALONG STATE
 HIGHWAY 61 ACROSS I-40
 INTERCHANGE

DATE: 4-22-66

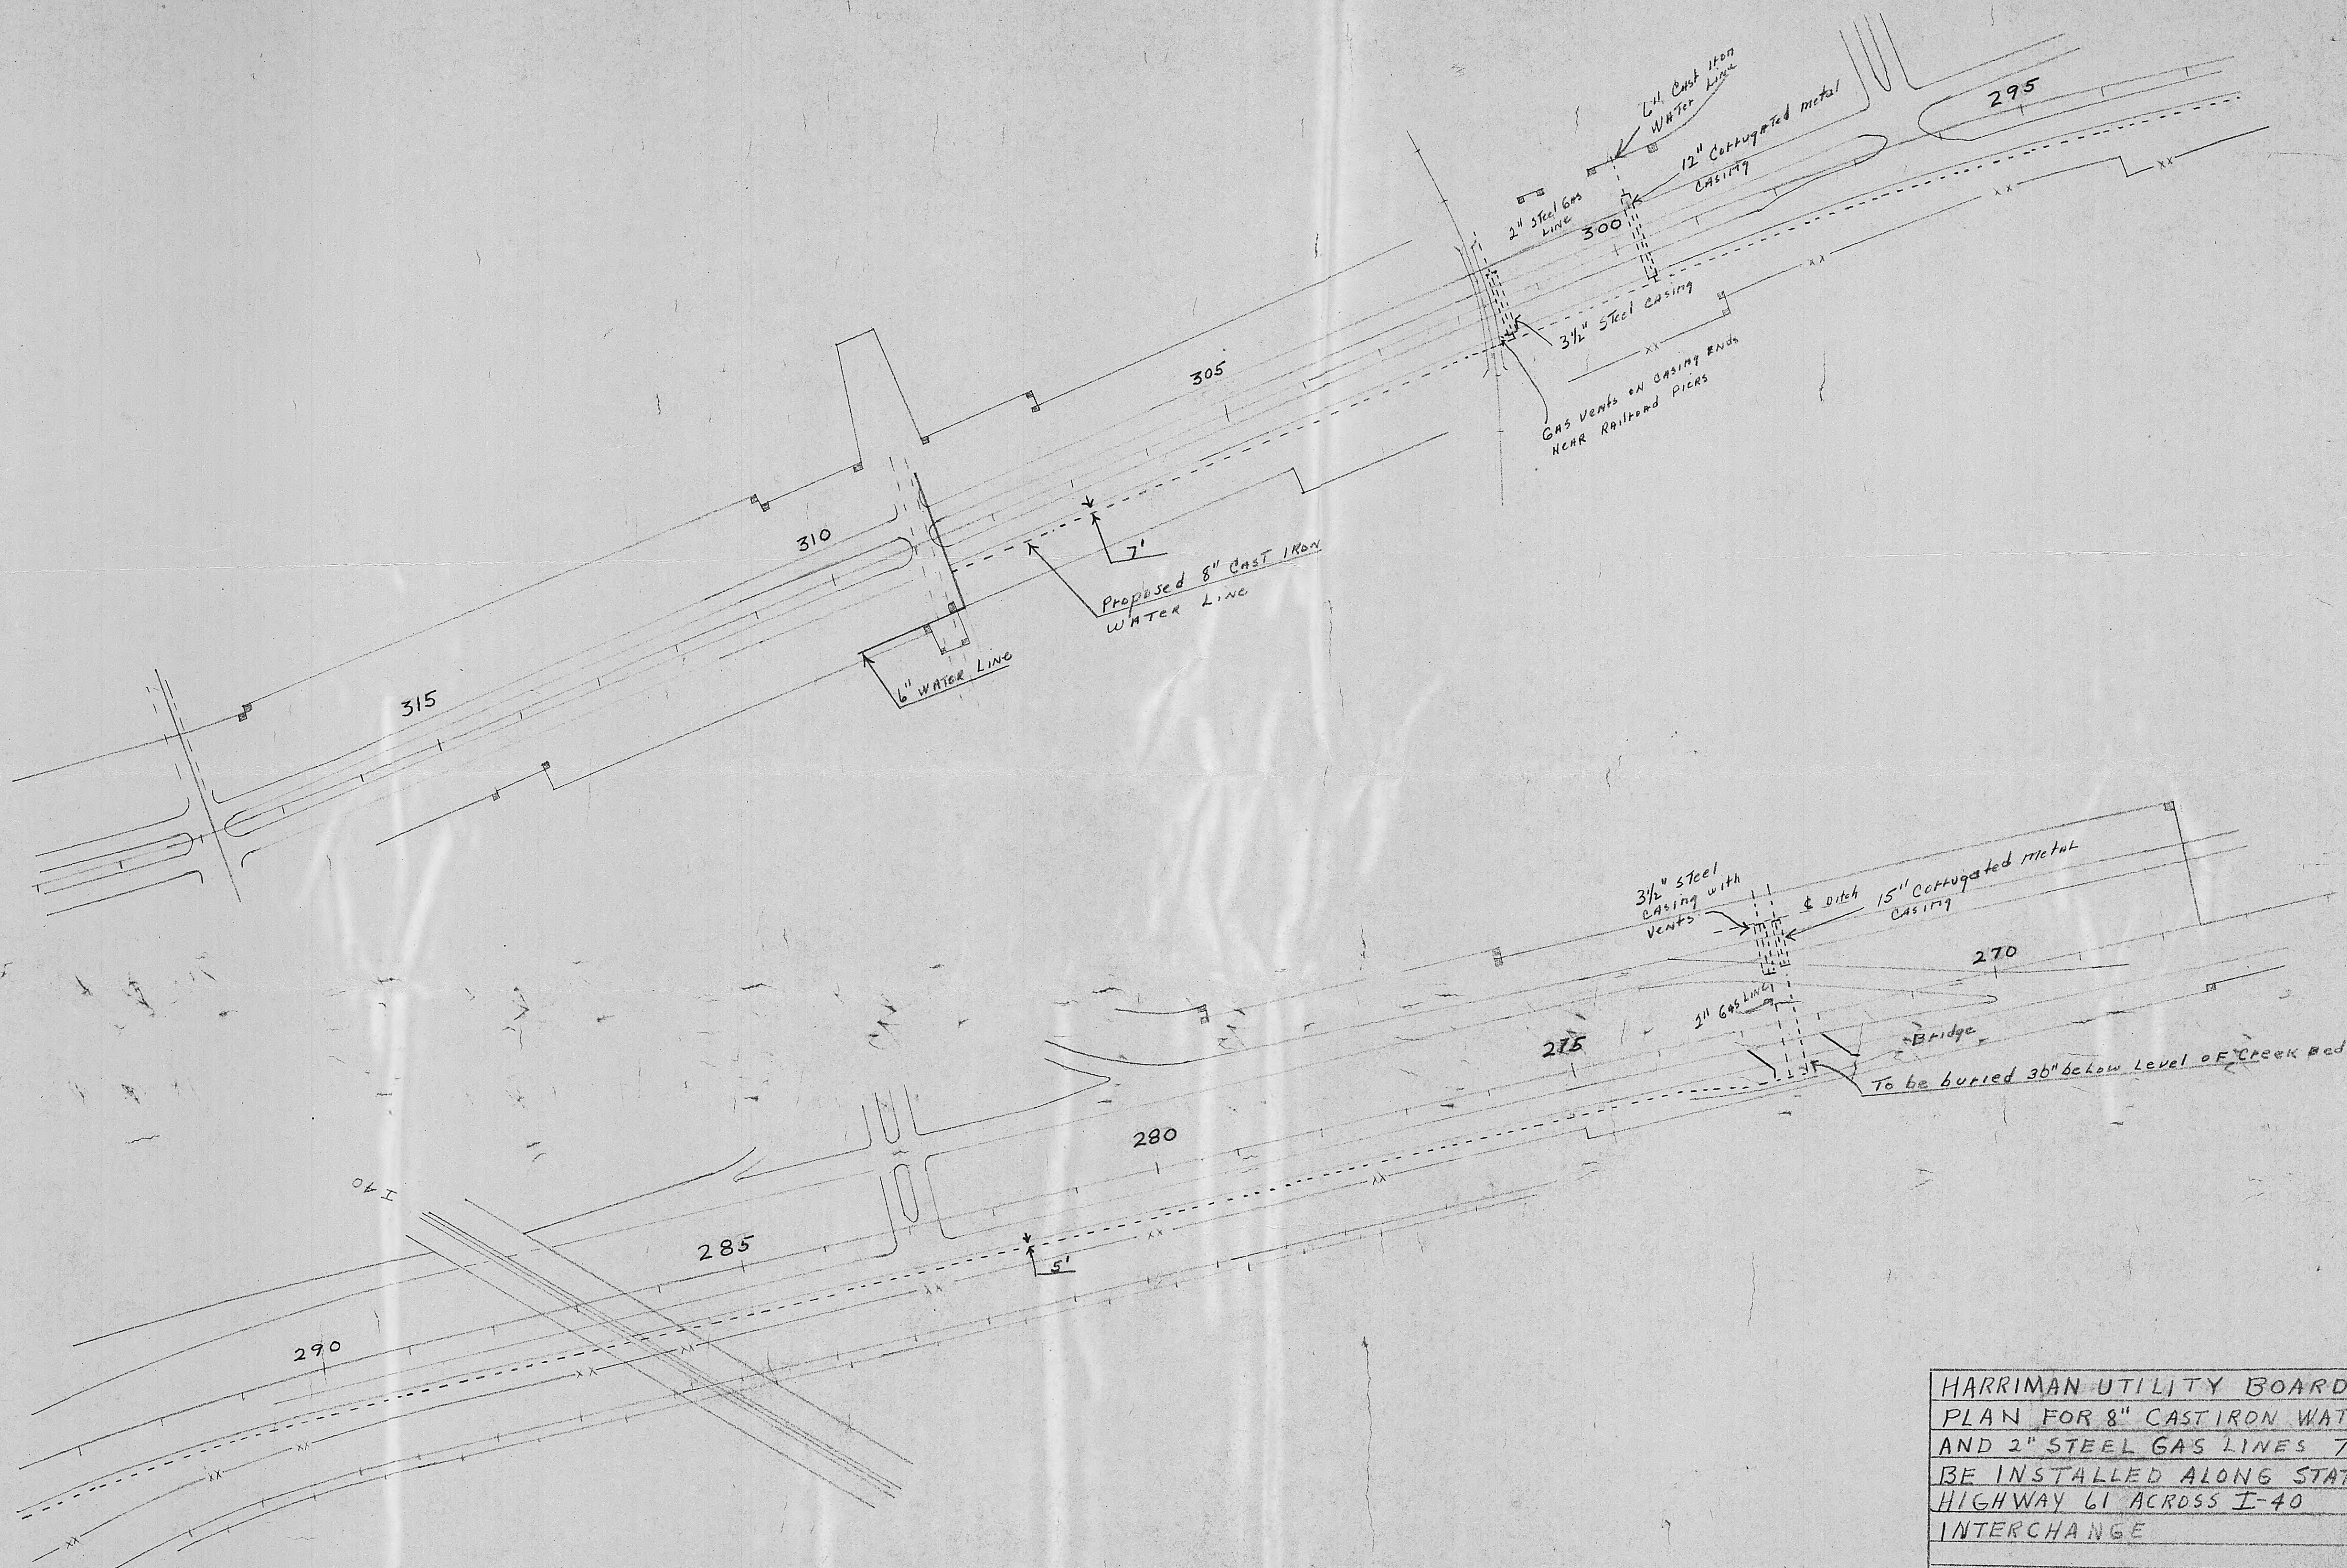

HARRIMAN UTILITY BOARD
 PLAN FOR 8" CAST IRON WATER
 AND 2" STEEL GAS LINES TO
 BE INSTALLED ALONG STATE
 HIGHWAY 61 ACROSS I-40
 INTERCHANGE

DATE: 4-22-66