

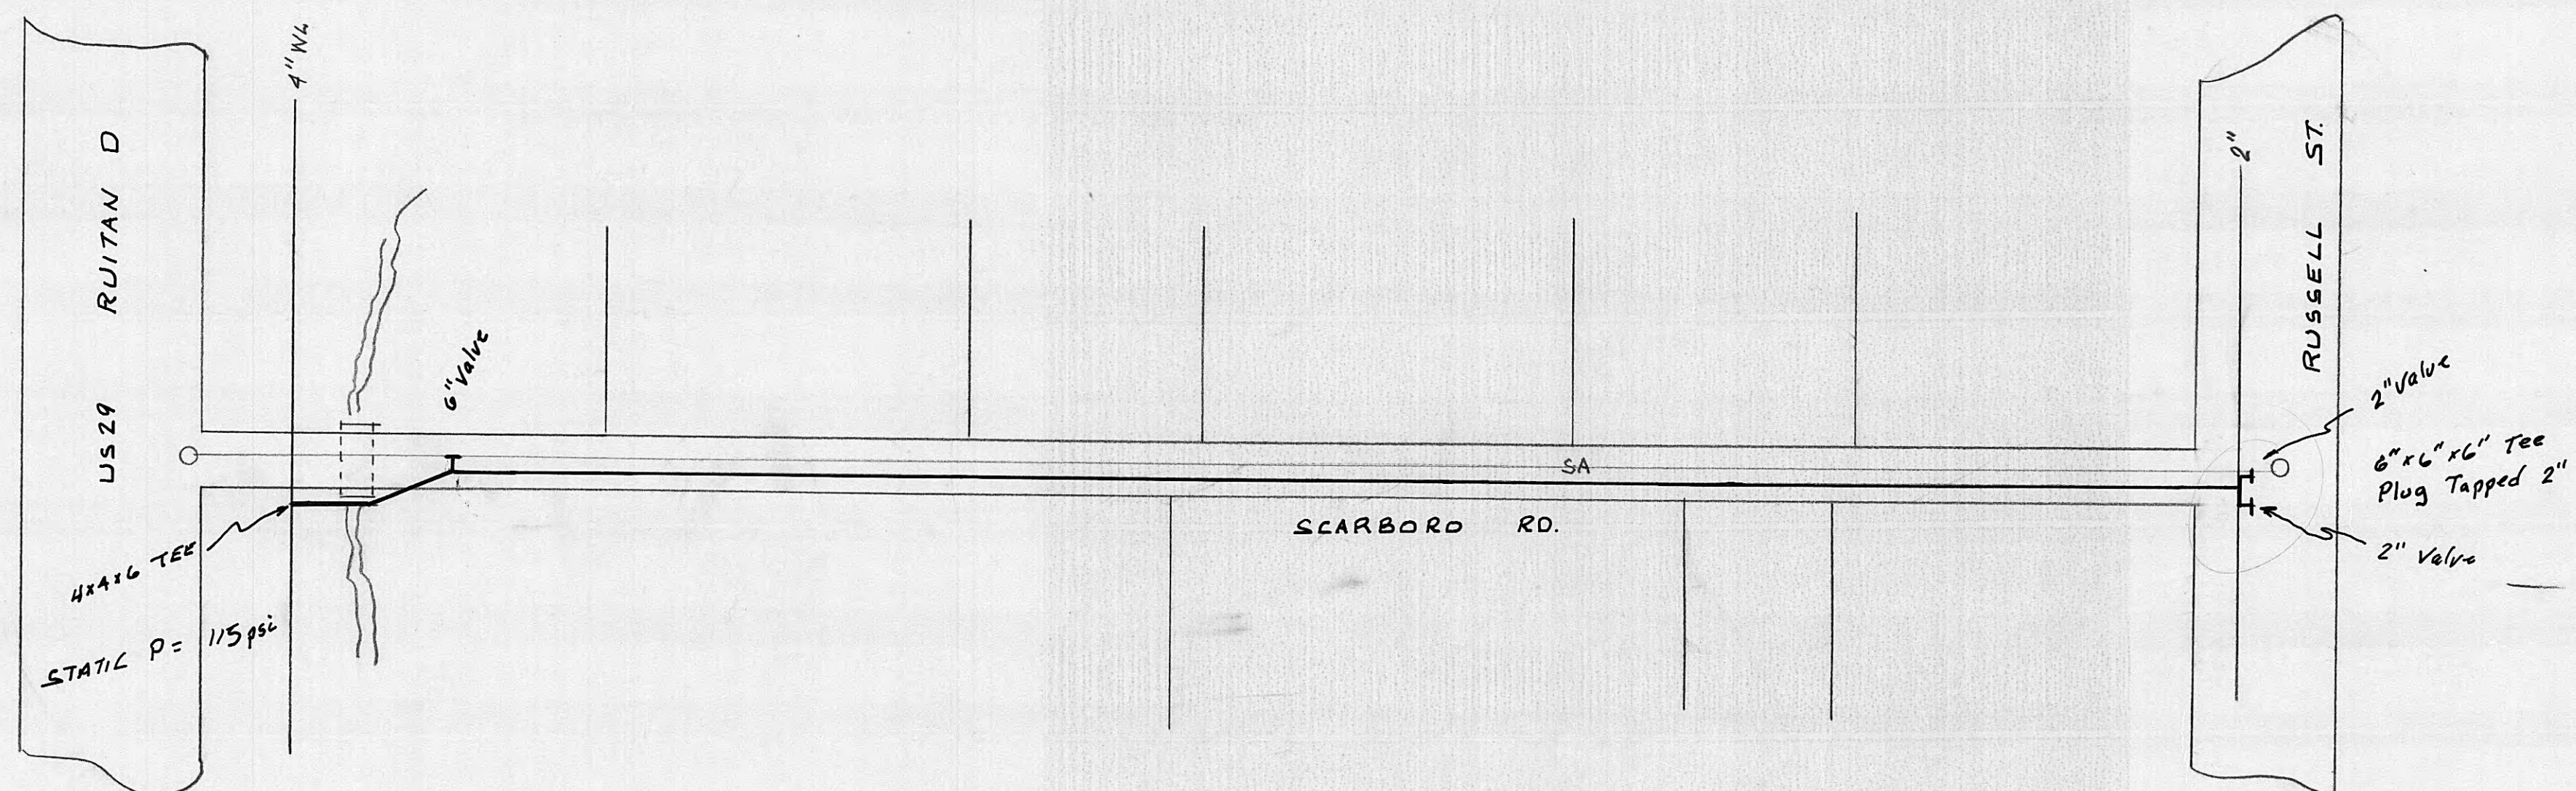
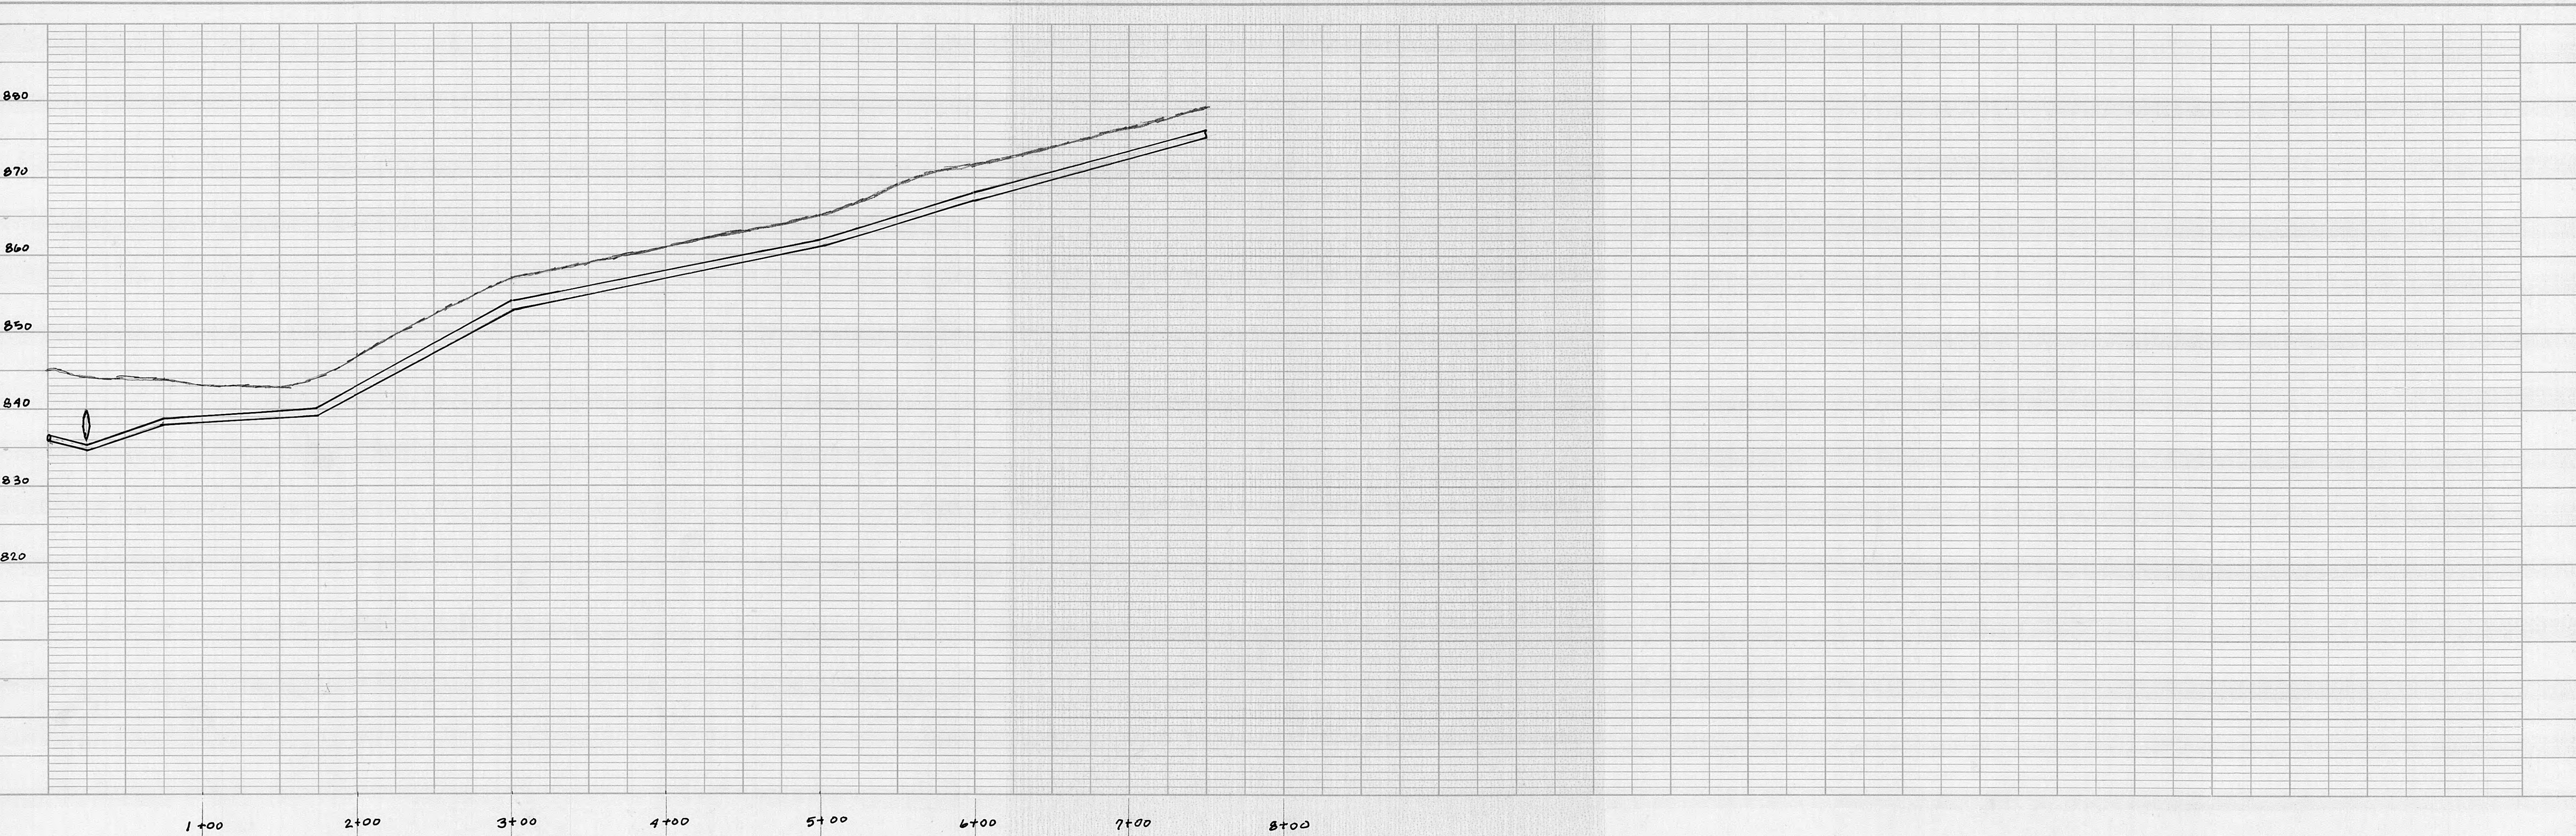


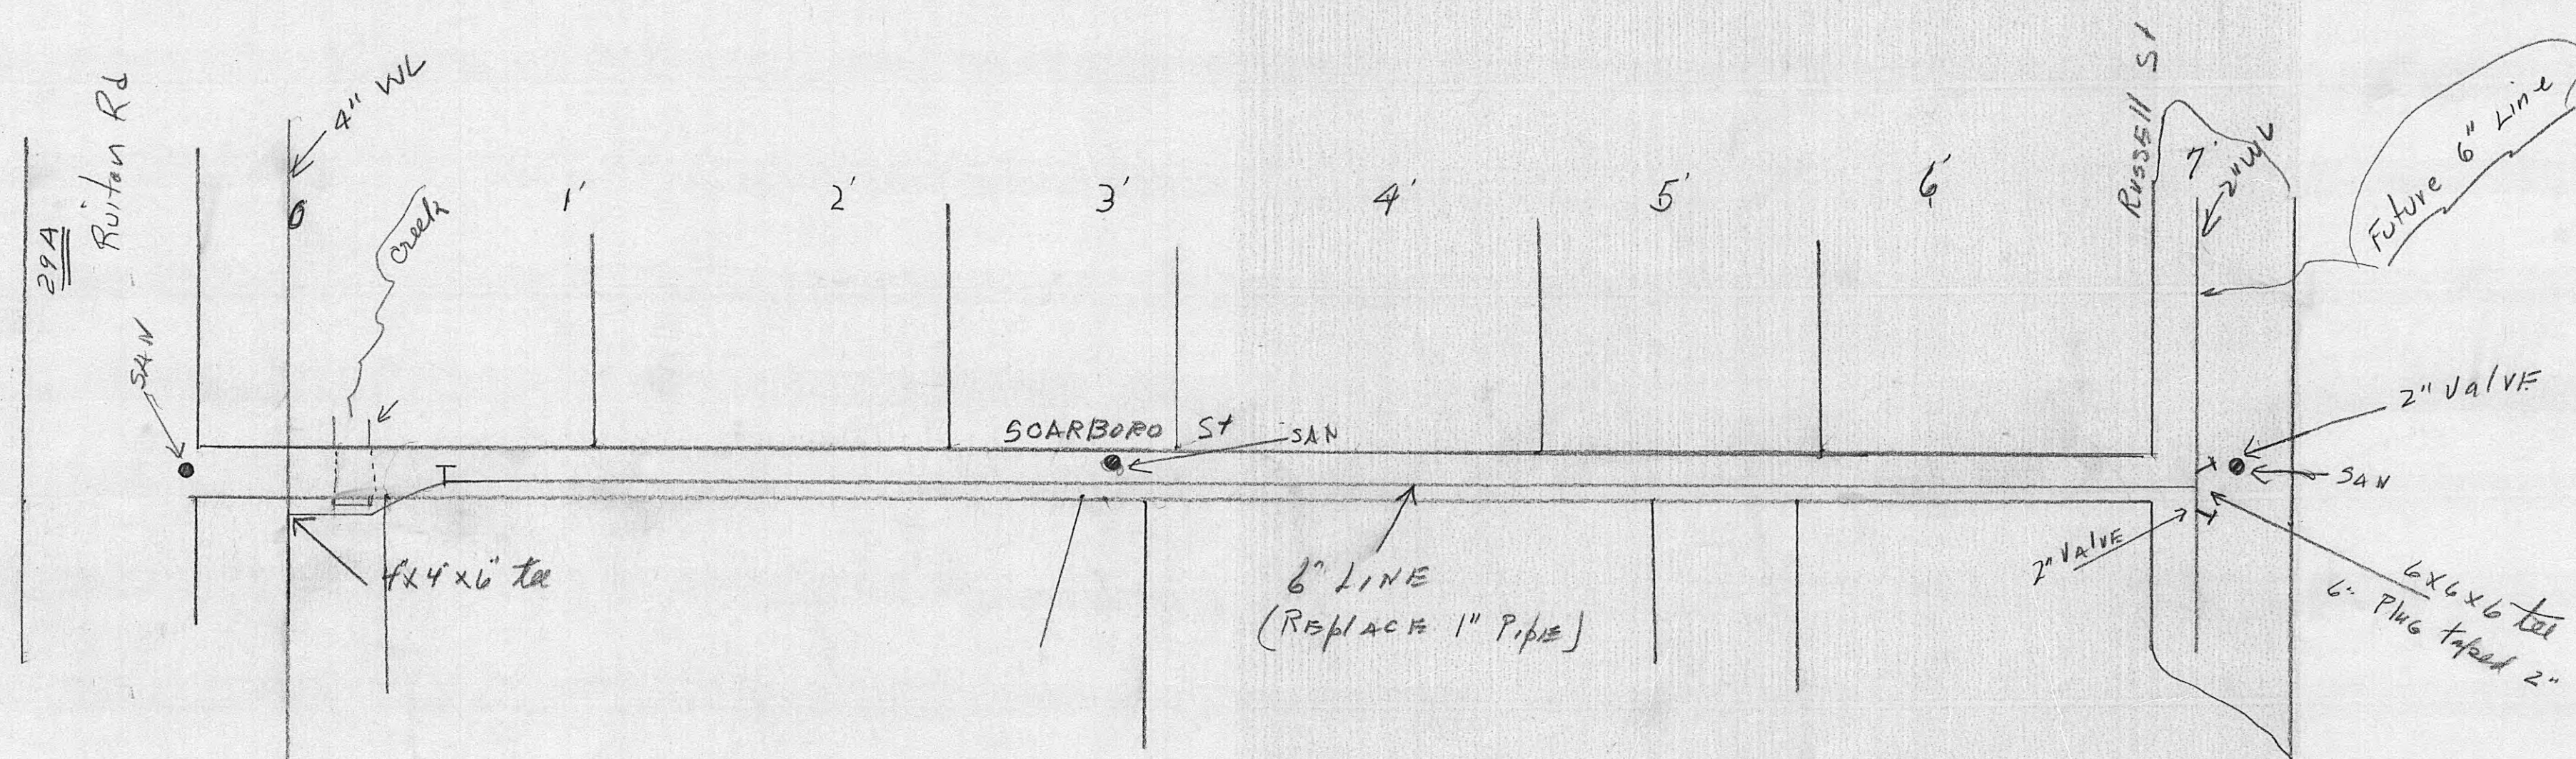

Return to Engineering
Flat File Drawer 4

HARRIMAN UTILITY BOARD HARRIMAN, TENNESSEE		
1"=50'	7-22-91	RHALL
SCARBORO RD. WATER LINE UPGRADE 700' OF 6"		
		W-200-D

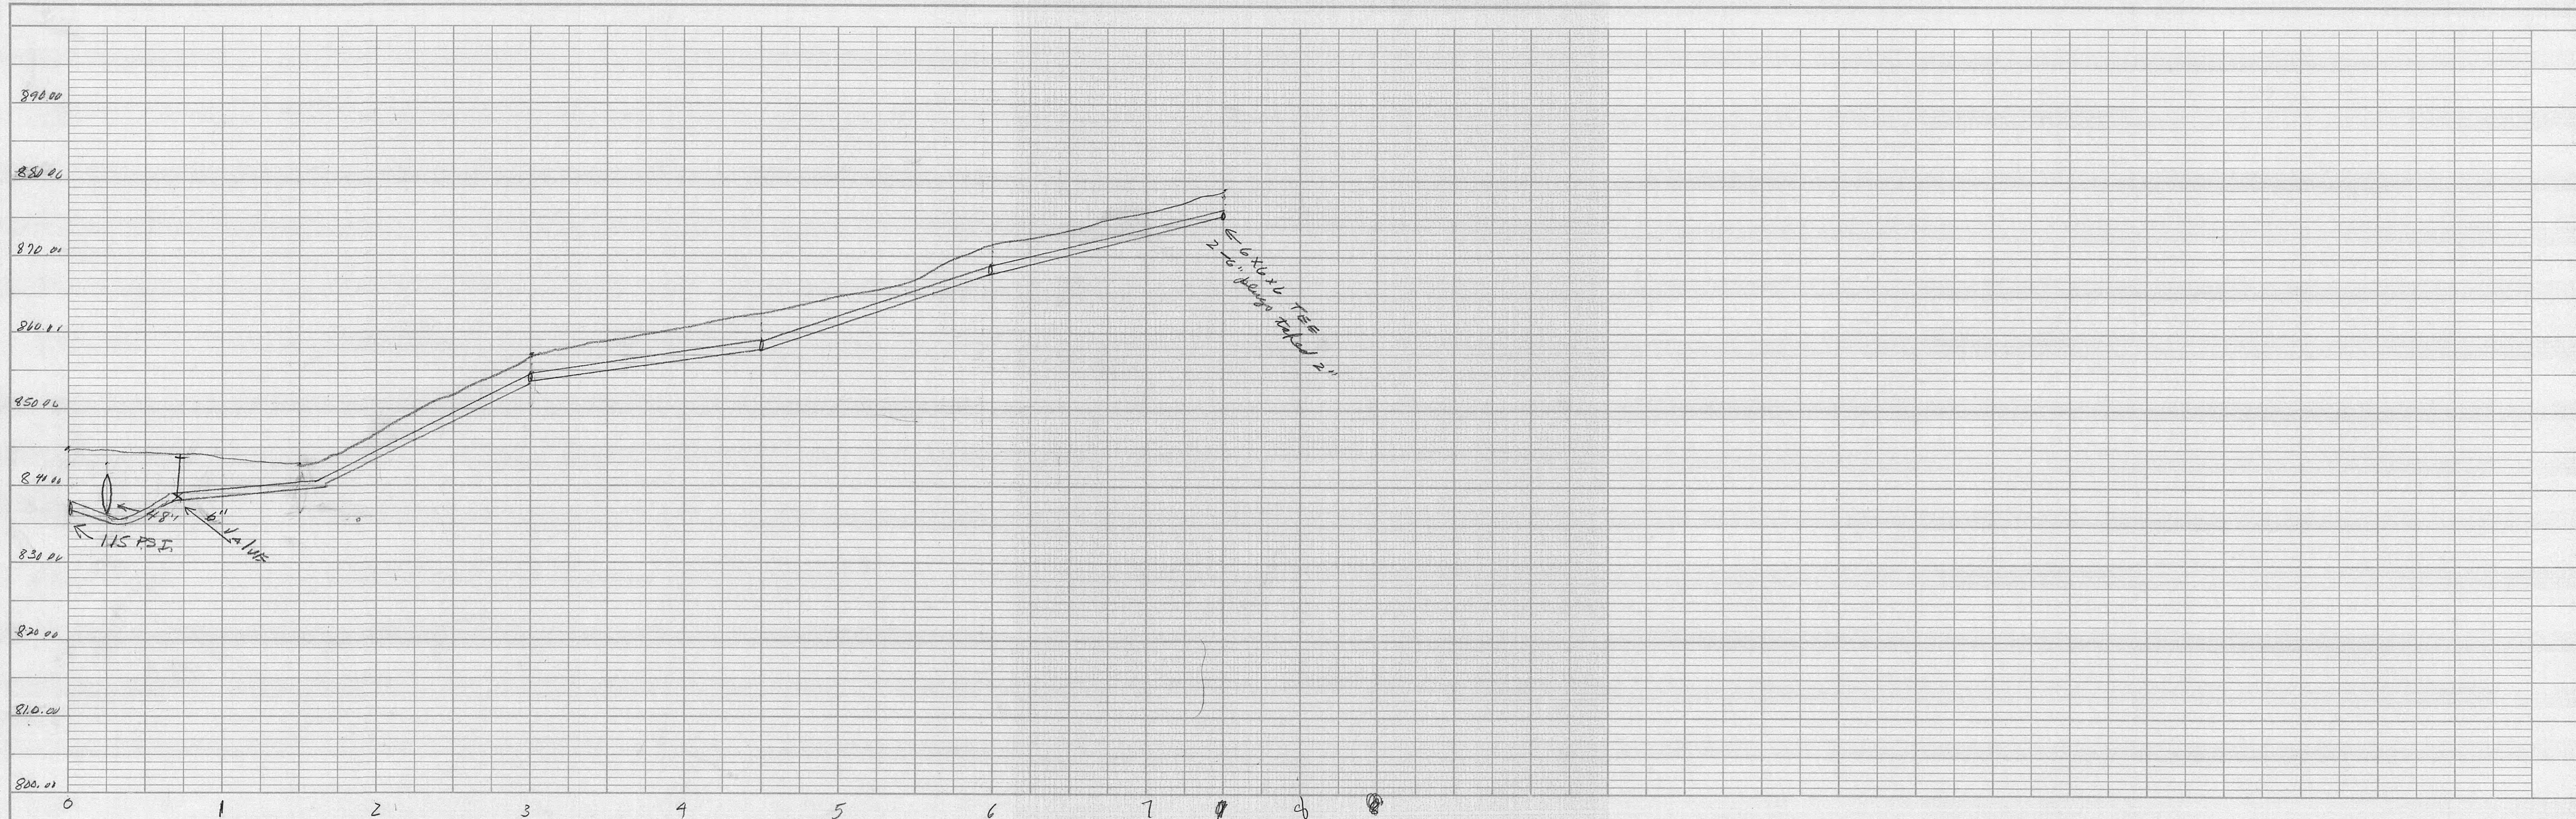

HARRIMAN UTILITY BOARD	
HARRIMAN TN	
7-10-91	
1" = 50'	
GWATER LINE	
SCARBORO ST	W200'D

PROFILE	
DATE	BY
NOTED	PLANNED
NO. BOOK	DATE
STANDARD NOTATIONS CHECKED	

PLAN	
DATE	BY
NOTED	PLANNED
NO. BOOK	DATE
STANDARD NOTATIONS CHECKED	