



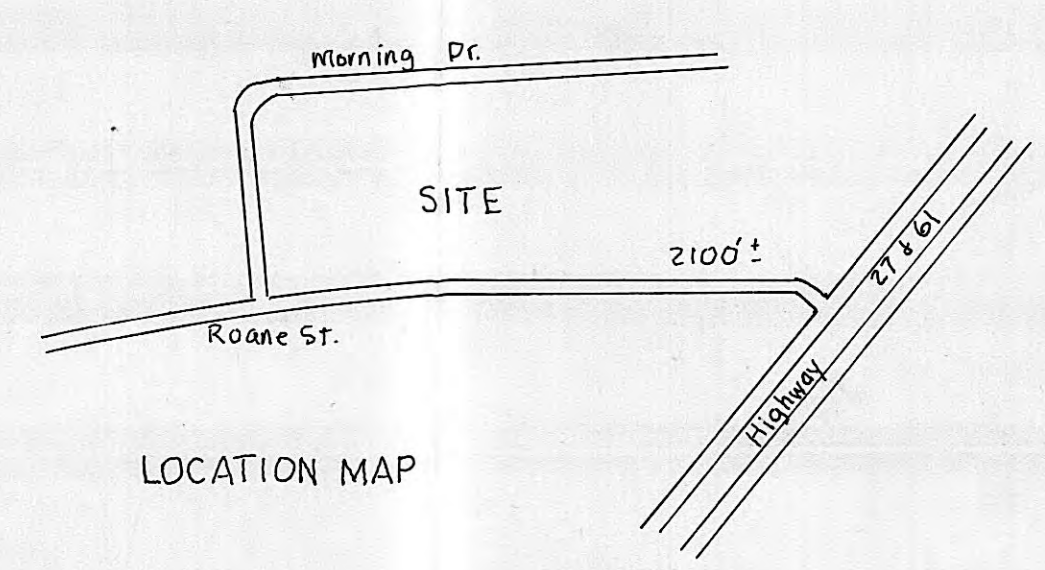

- NOTES
- 1. Utility Easement - 7.5' on front, rear and sides
 - 2. All work to be done must conform to Harriman Utility Board's specifications

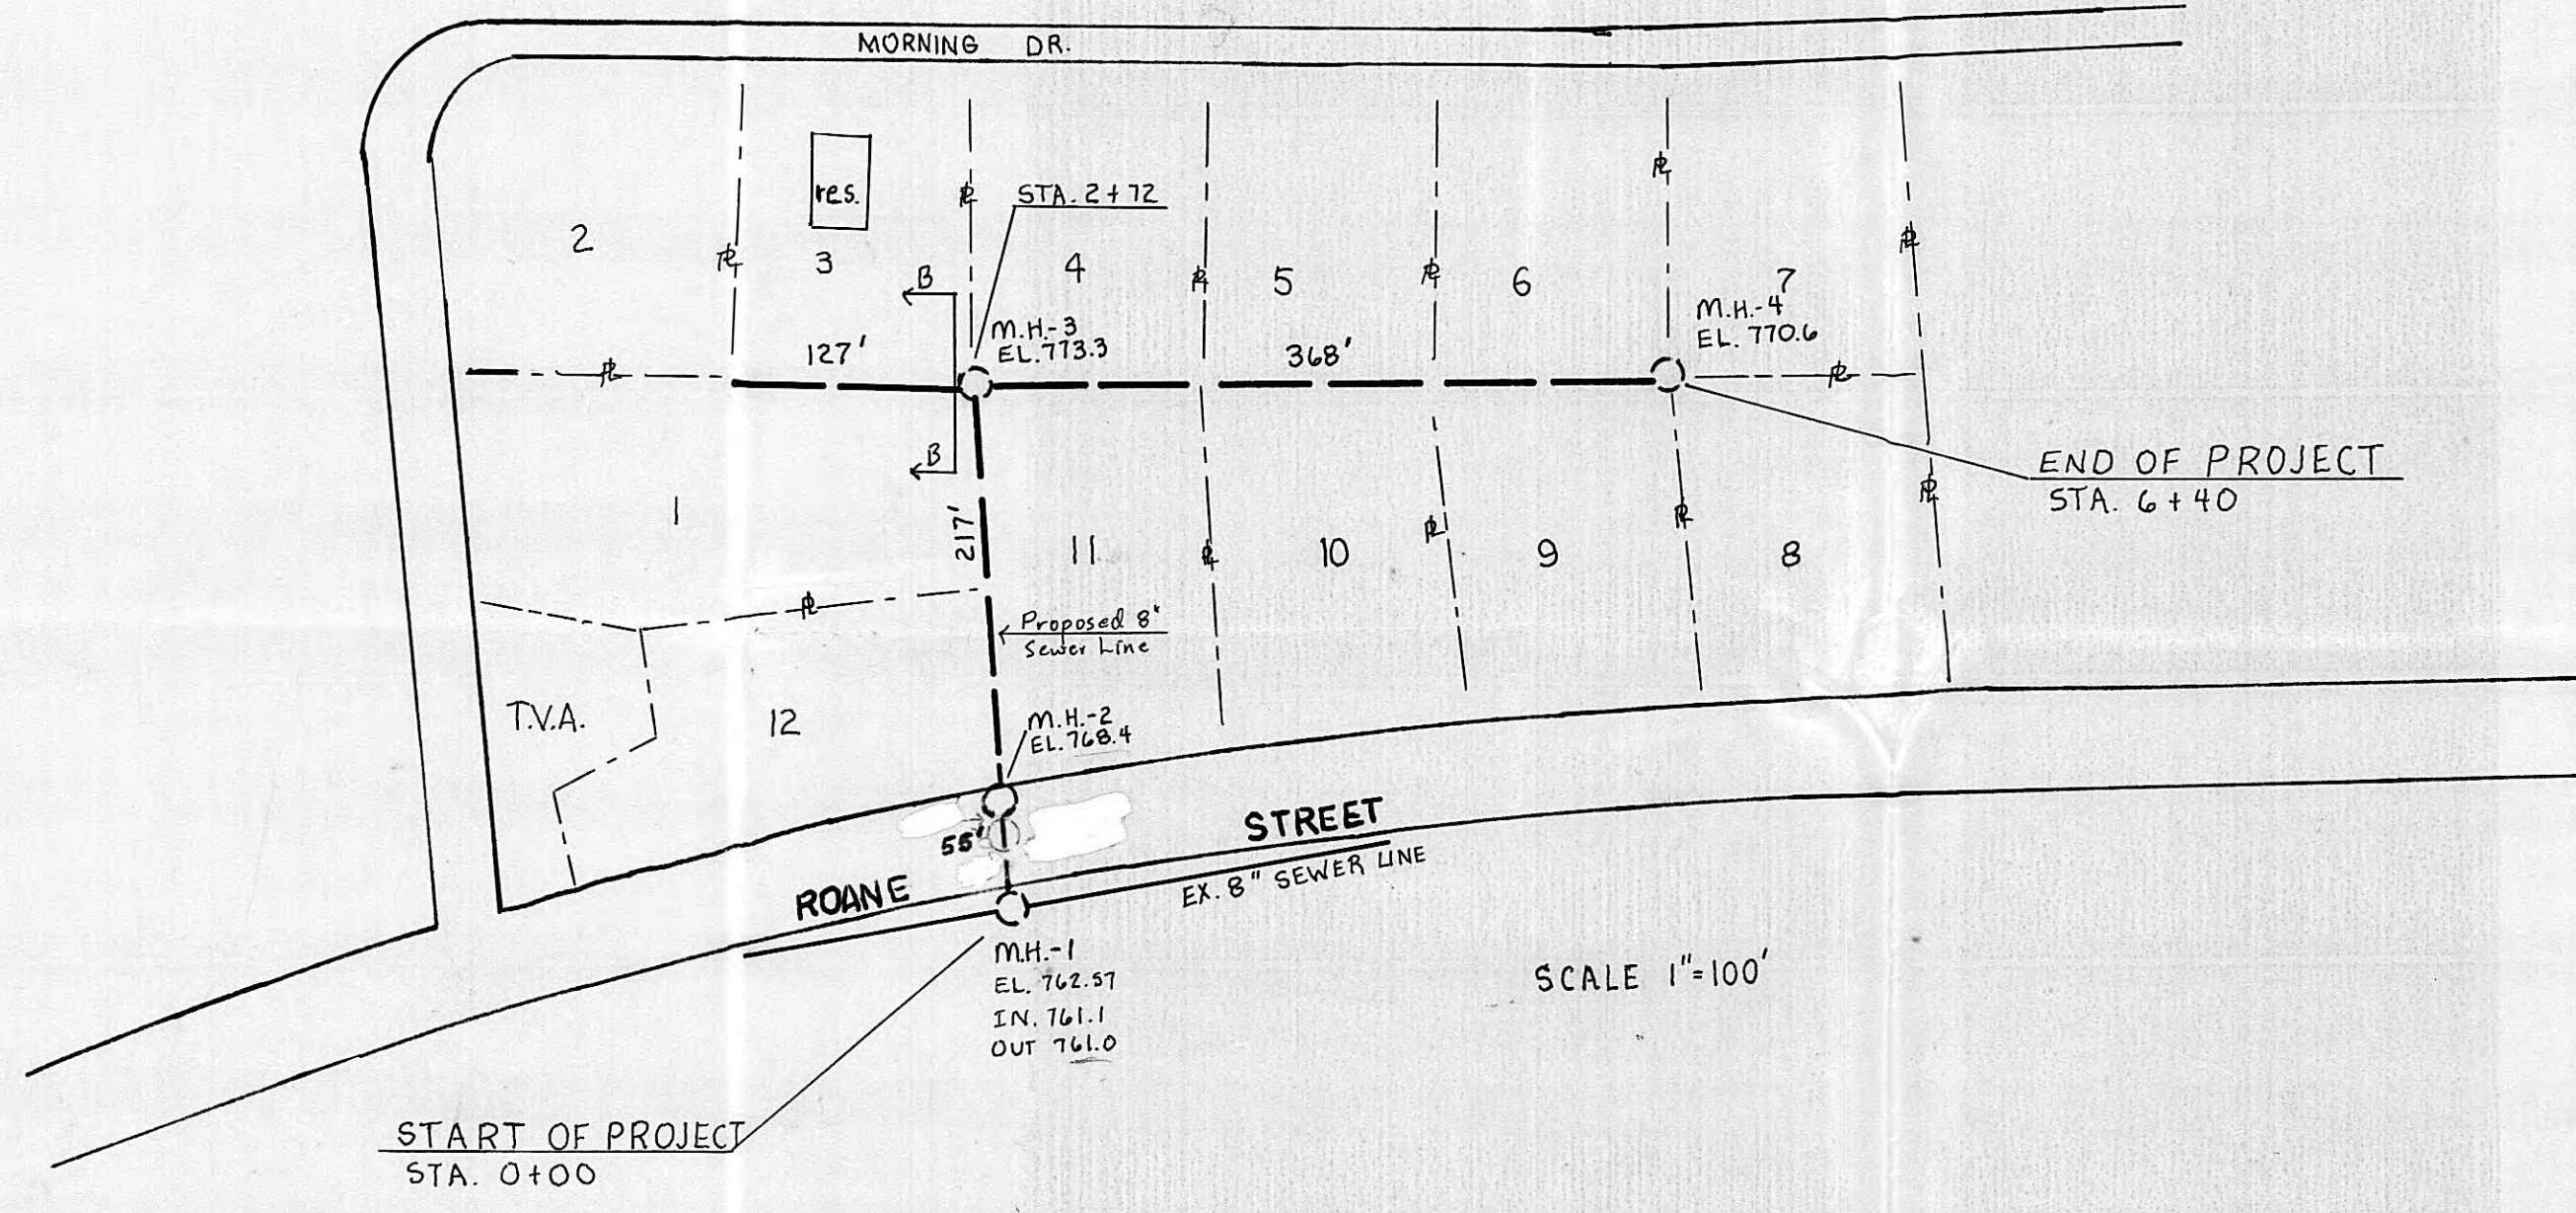

BEAVER FLATS SUBDIVISION		
Roane County, TN		
SCALE: 1"=100'	Harriman Utility Board System	DRAWN BY: RB
DATE: 7-7-98		REV.
8" SEWER LINE PROJECT		
		DRAWING NO. 1 of 1

