


PLAN	DATE	
	BY	
	REVIEWED	
	NOTED	
	NOTE BOOK	ALIGNED CHECKED
	No.	BY

PROFILE	DATE	
	BY	
	REVIEWED	
	NOTED	
	NOTE BOOK	GRADES CHECKED
	No.	BY

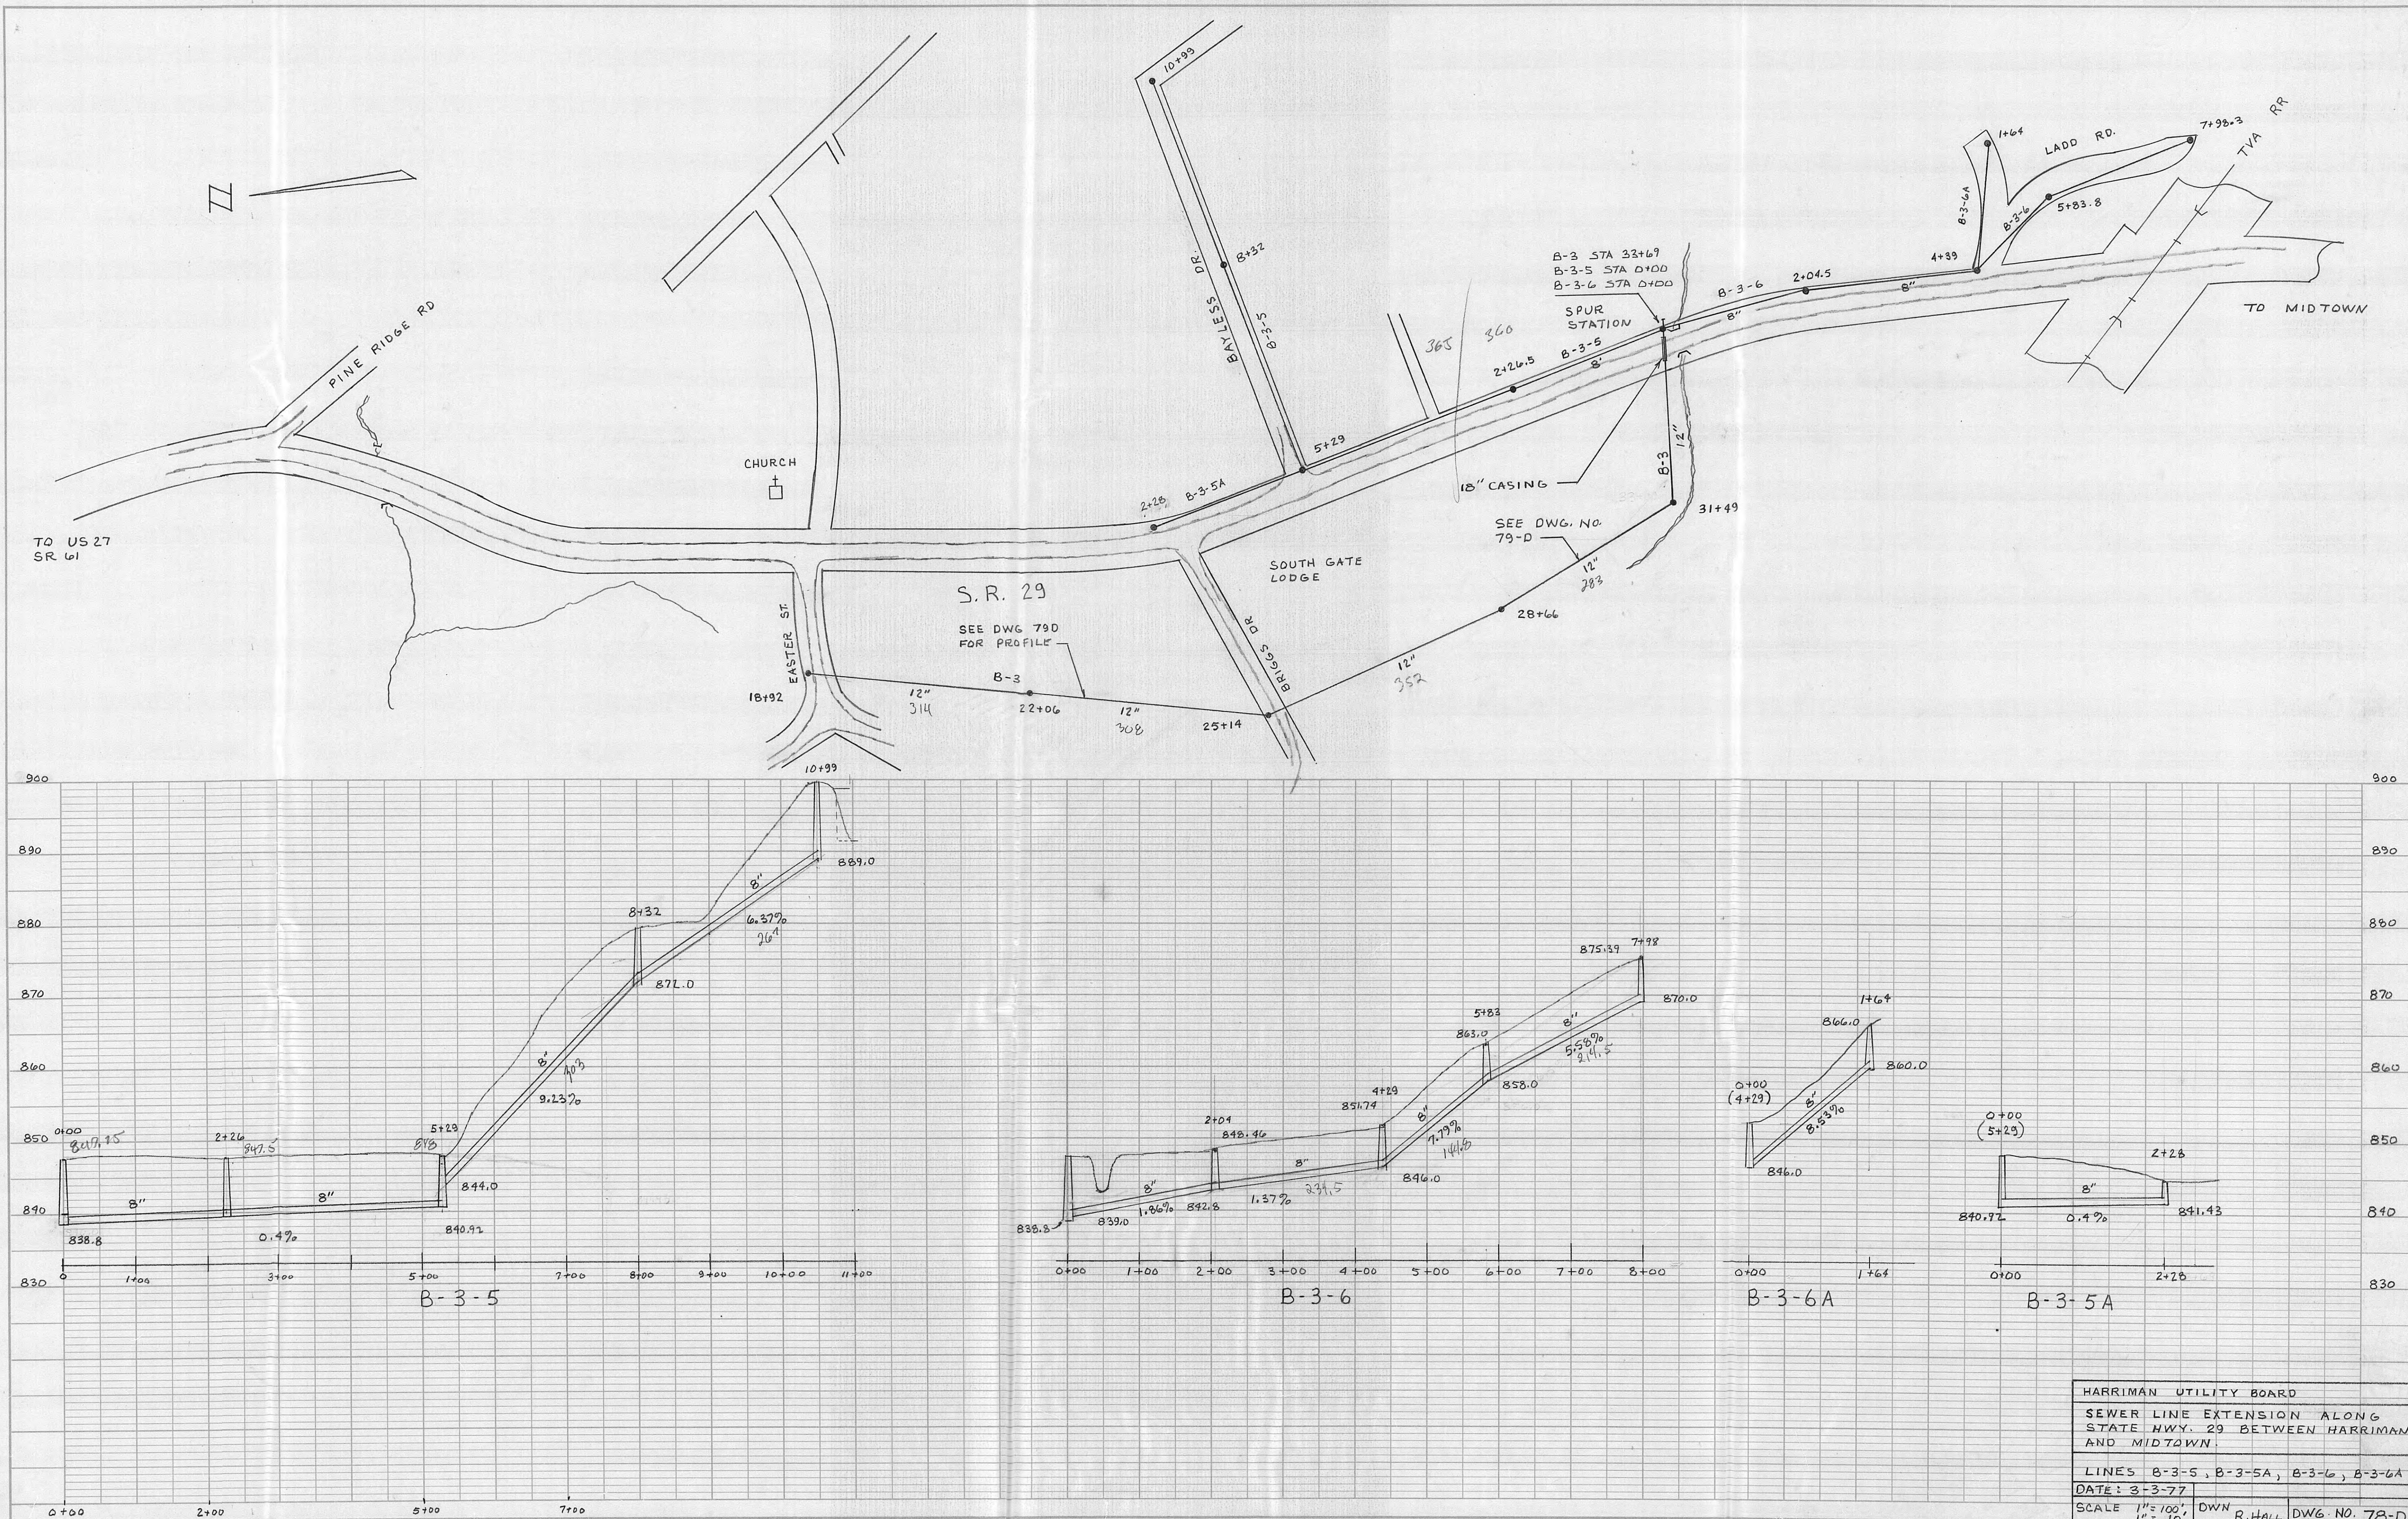


HARRIMAN UTILITY BOARD
SEWER LINE EXTENSION ALONG
STATE HWY. 29 BETWEEN HARRIMAN
AND MIDTOWN.
LINES B-3-5, B-3-5A, B-3-6, B-3-6A
DATE: 3-3-77
SCALE 1"=100', DWN R. HALL DWG. NO. 78-D

PLAN	DATE
NOTED	
ALIGNED	
CHECKED	
BY	
DATE	

PROFILE	DATE
NOTED	
GRADES	
CHECKED	
BY	
DATE	

SEE DWG. NO. 78-D
FOR PLAN

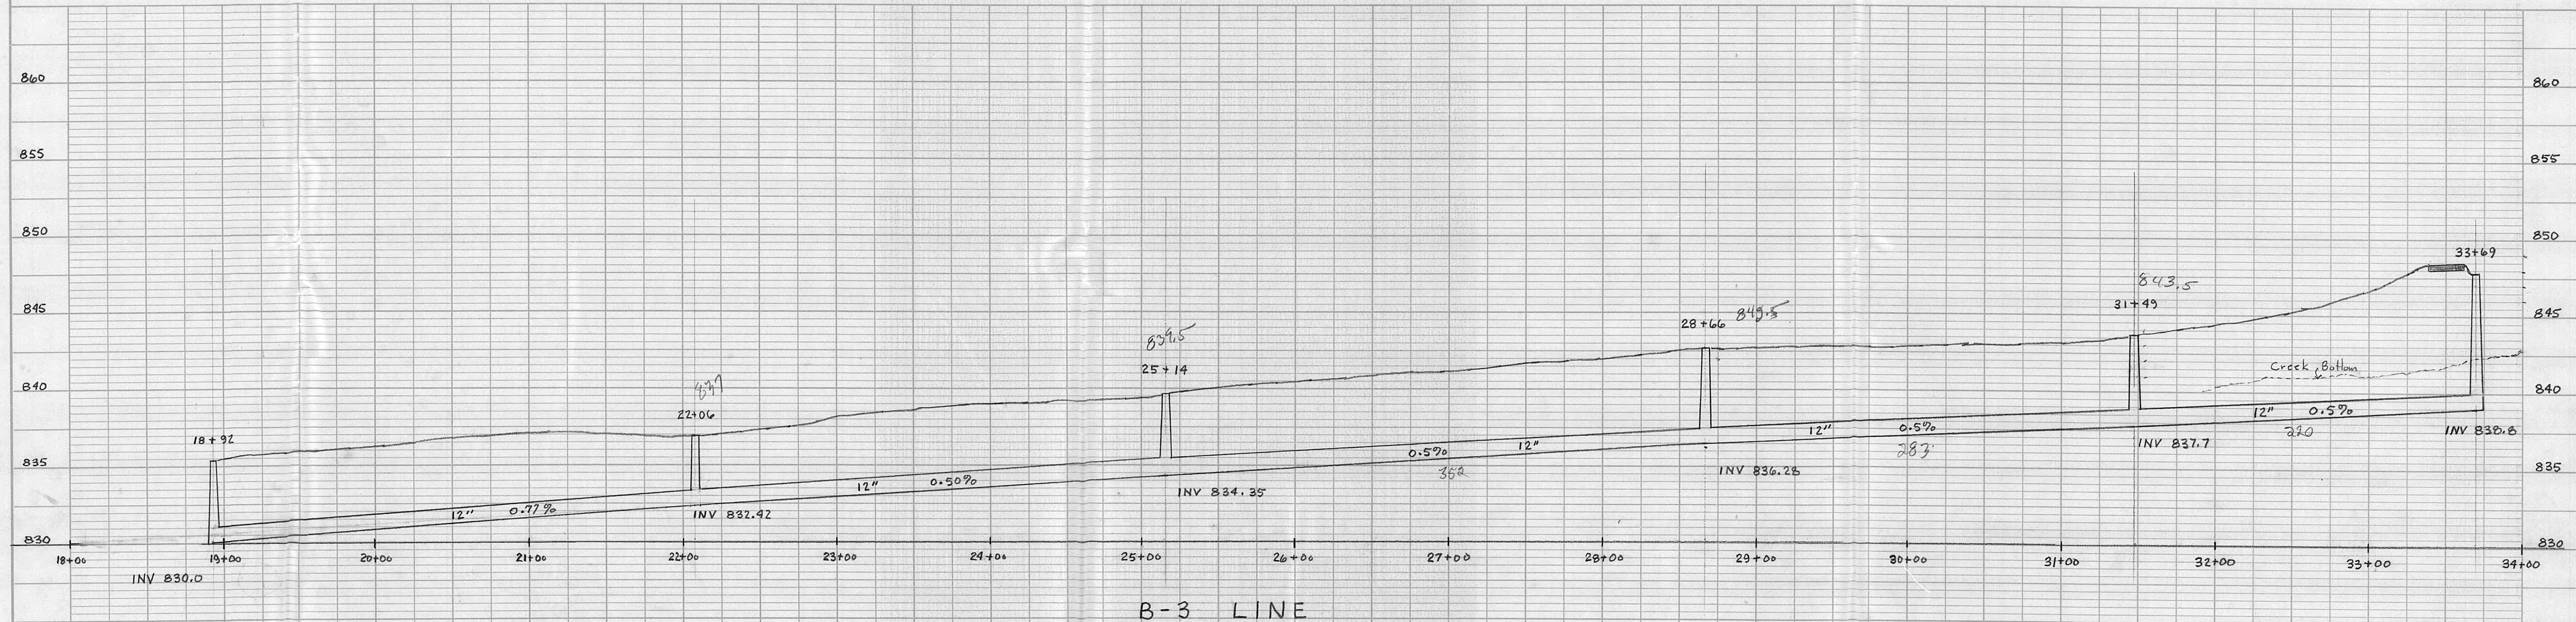


B-3 LINE


HARRIMAN UTILITY BOARD
SEWER LINE EXTENSION ALONG STATE HWY 29 BETWEEN HARRIMAN AND MIDTOWN
LINE B-3
DATE 3-11-77
SCALE 1"=50'
DWN. BY R. HALL
DWG. 79D

NO.	DATE	BY	REVISION
1			
2			
NO.	DATE	BY	REVISION
1			
2			
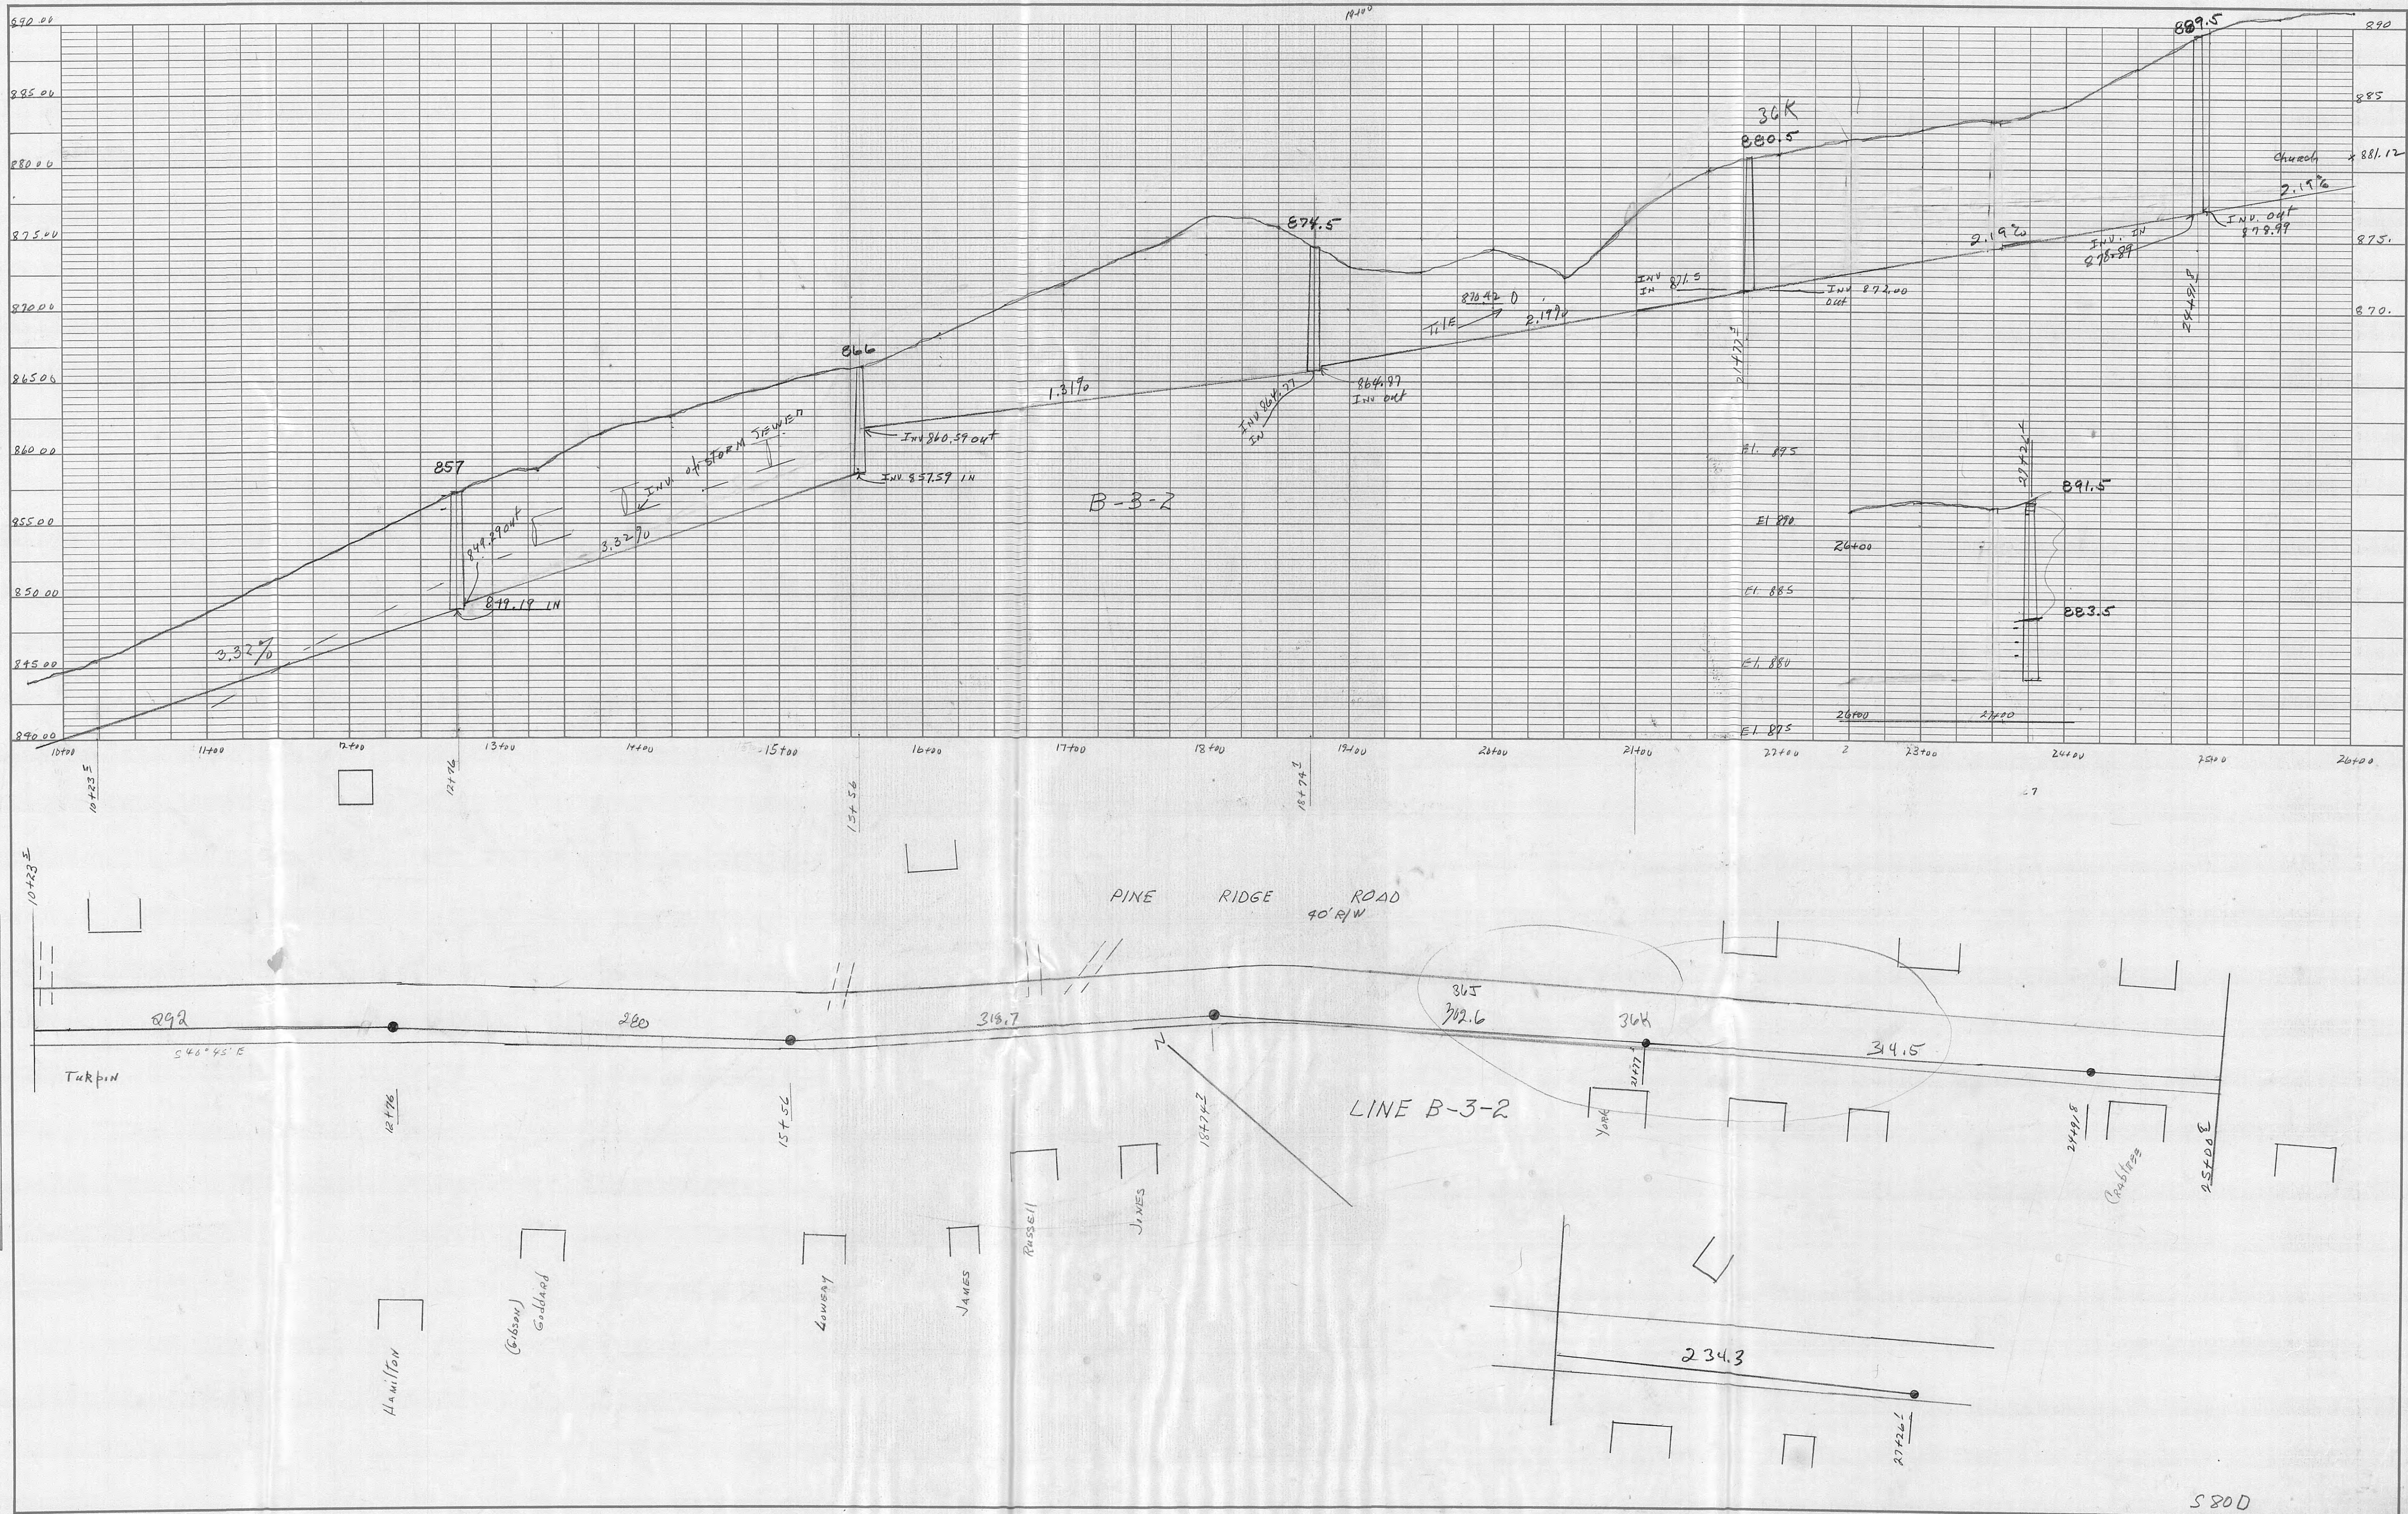

PLAN	DATE
SURVEYED	BY
NOTED	BY
NOTE BOOK	DATE
No.	

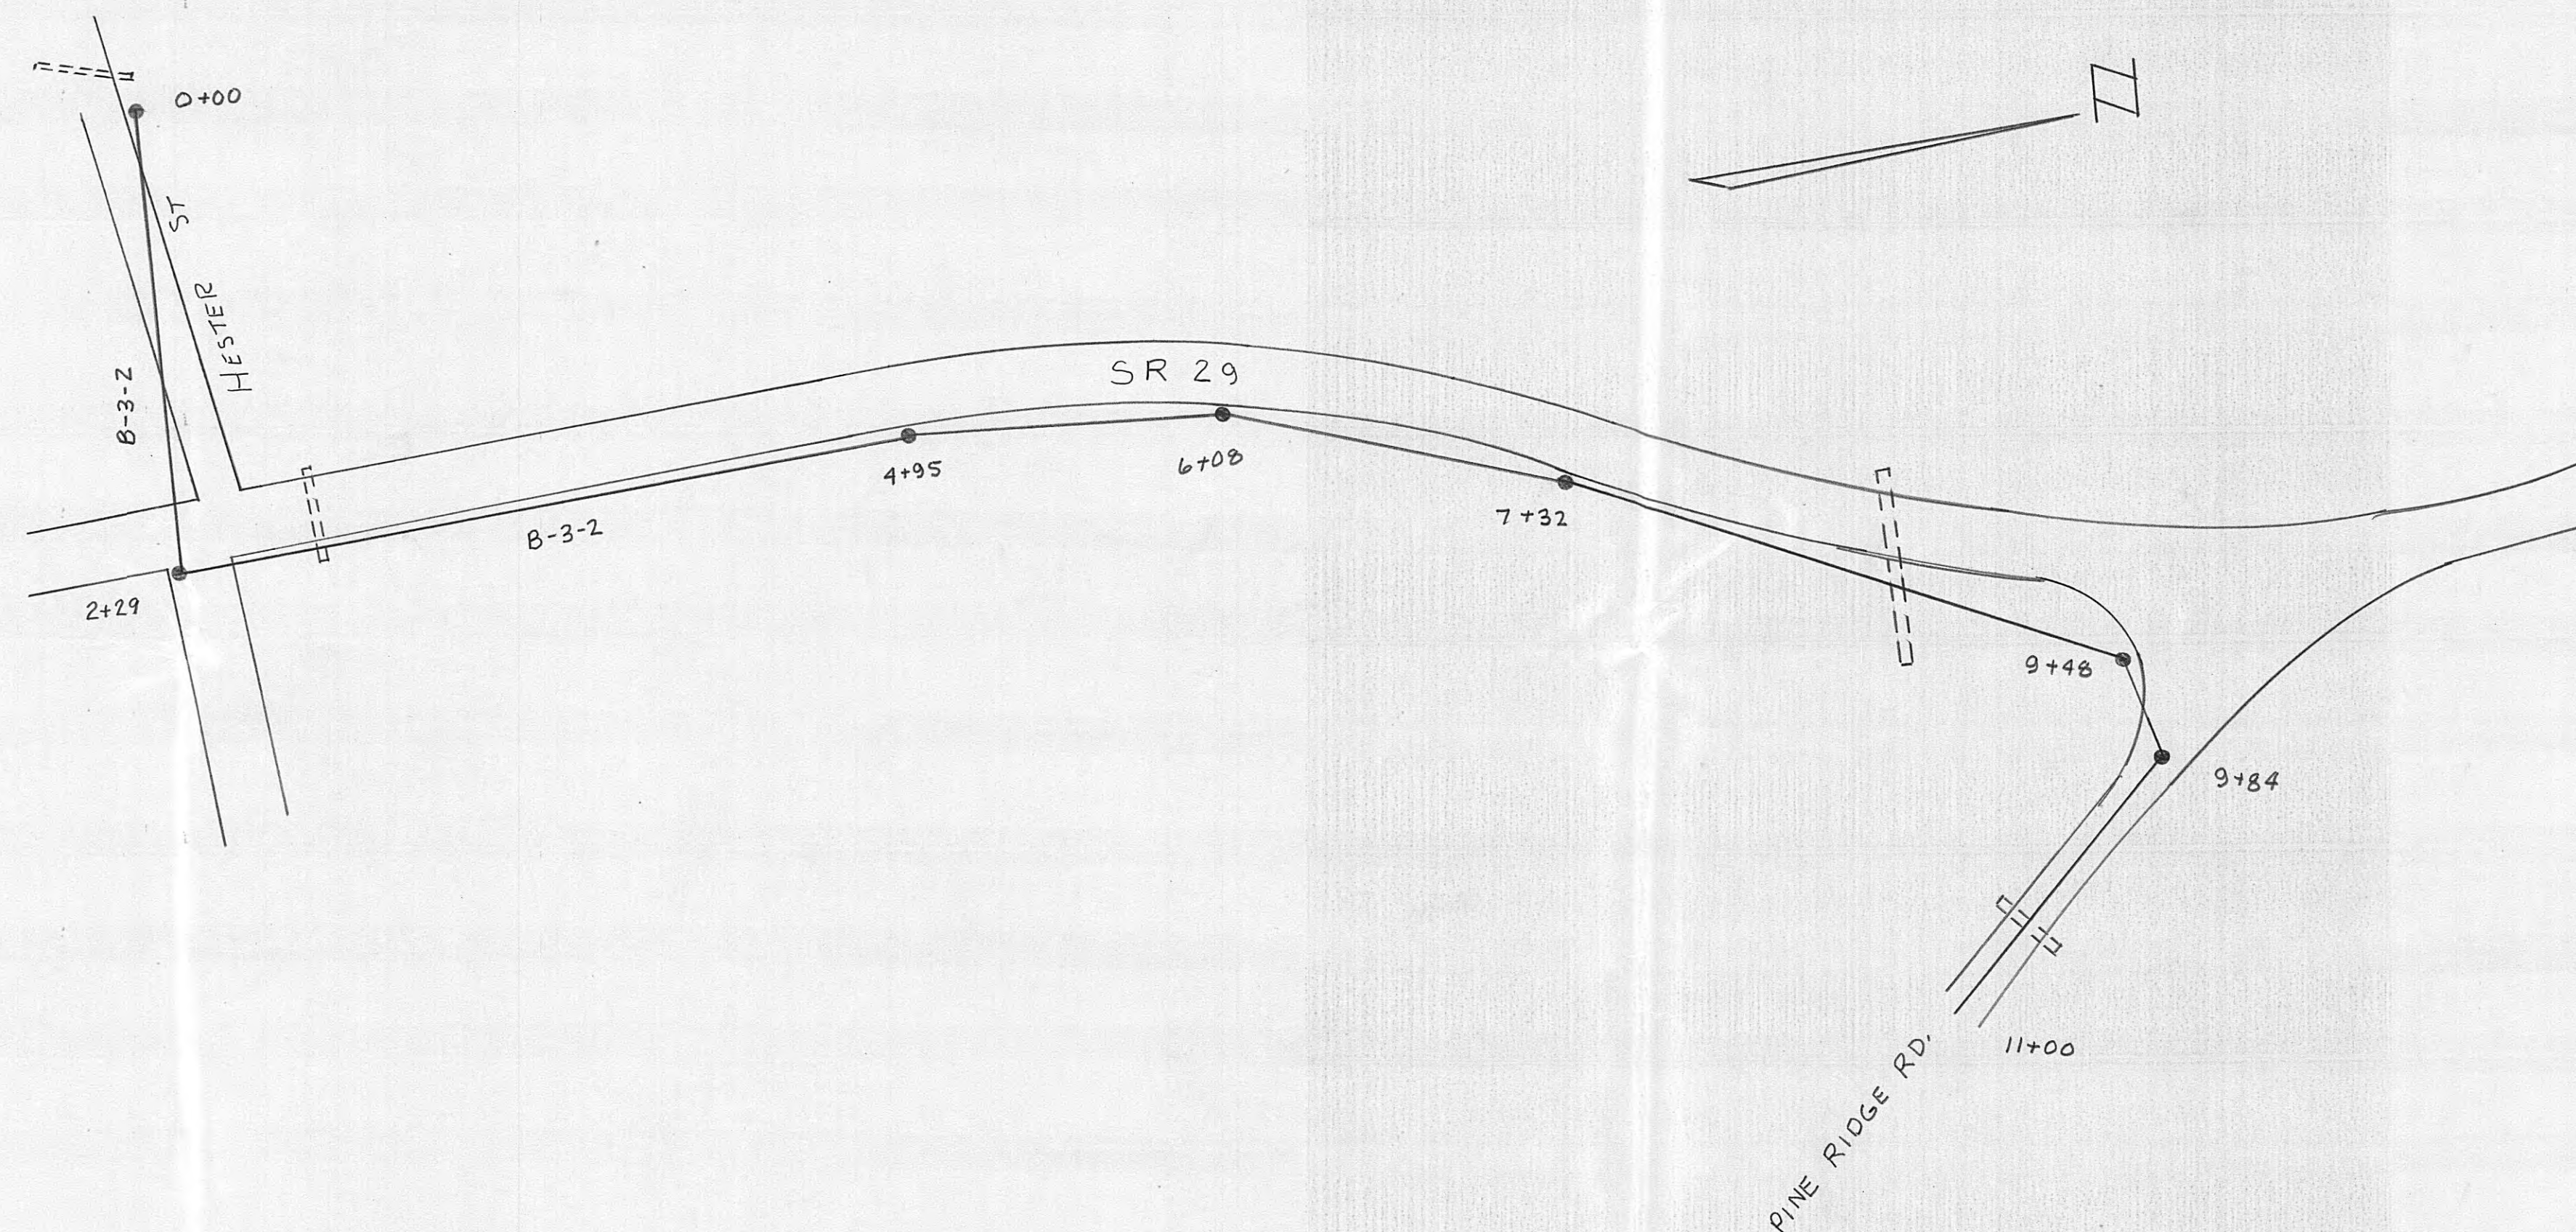

PROFILE	DATE
SURVEYED	BY
NOTED	BY
NOTE BOOK	DATE
No.	

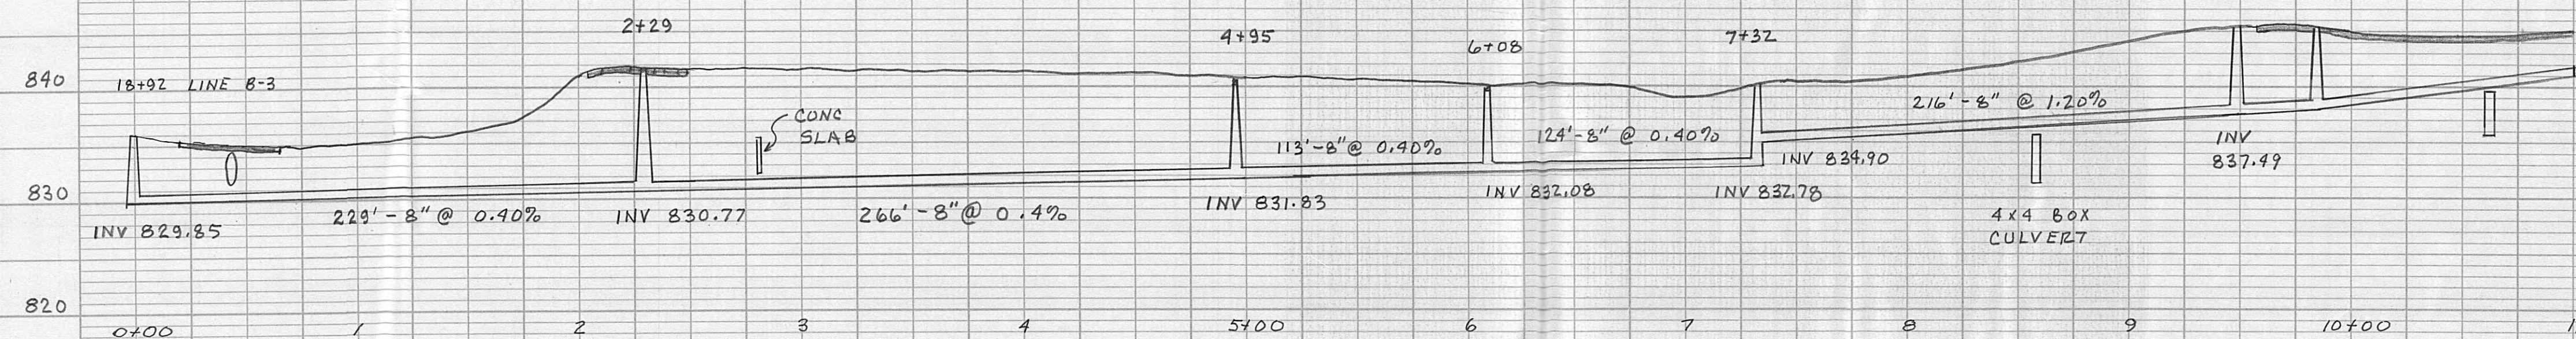

HARRIMAN UTILITY BOARD		
SEWER LINE EXTENSION ALONG SR 29 BETWEEN MIDTOWN AND HARRIMAN		
LINE B-3-2		
DATE 3-11-77		
SCALE 1"=50'	DWG. BY R.HALL	DWG 80-D

RC365