

← TO I-40

PINE RIDGE RD.
W

PROP. — O.H. EL. — MH
TOP = 269.34 m
INV = 266.49 m

MH
TOP = 266.1 m
CAPPED
○ INV 265.62 m

MATCH LINE STA. 1+860

HARRIMAN UTILITY BOARD
HARRIMAN, TENNESSEE

SCALE: 1:500


APPROVED BY

DRAWN BY


PINE RIDGE ROAD PROJECT

DRAWING NUMBER


1 of 4

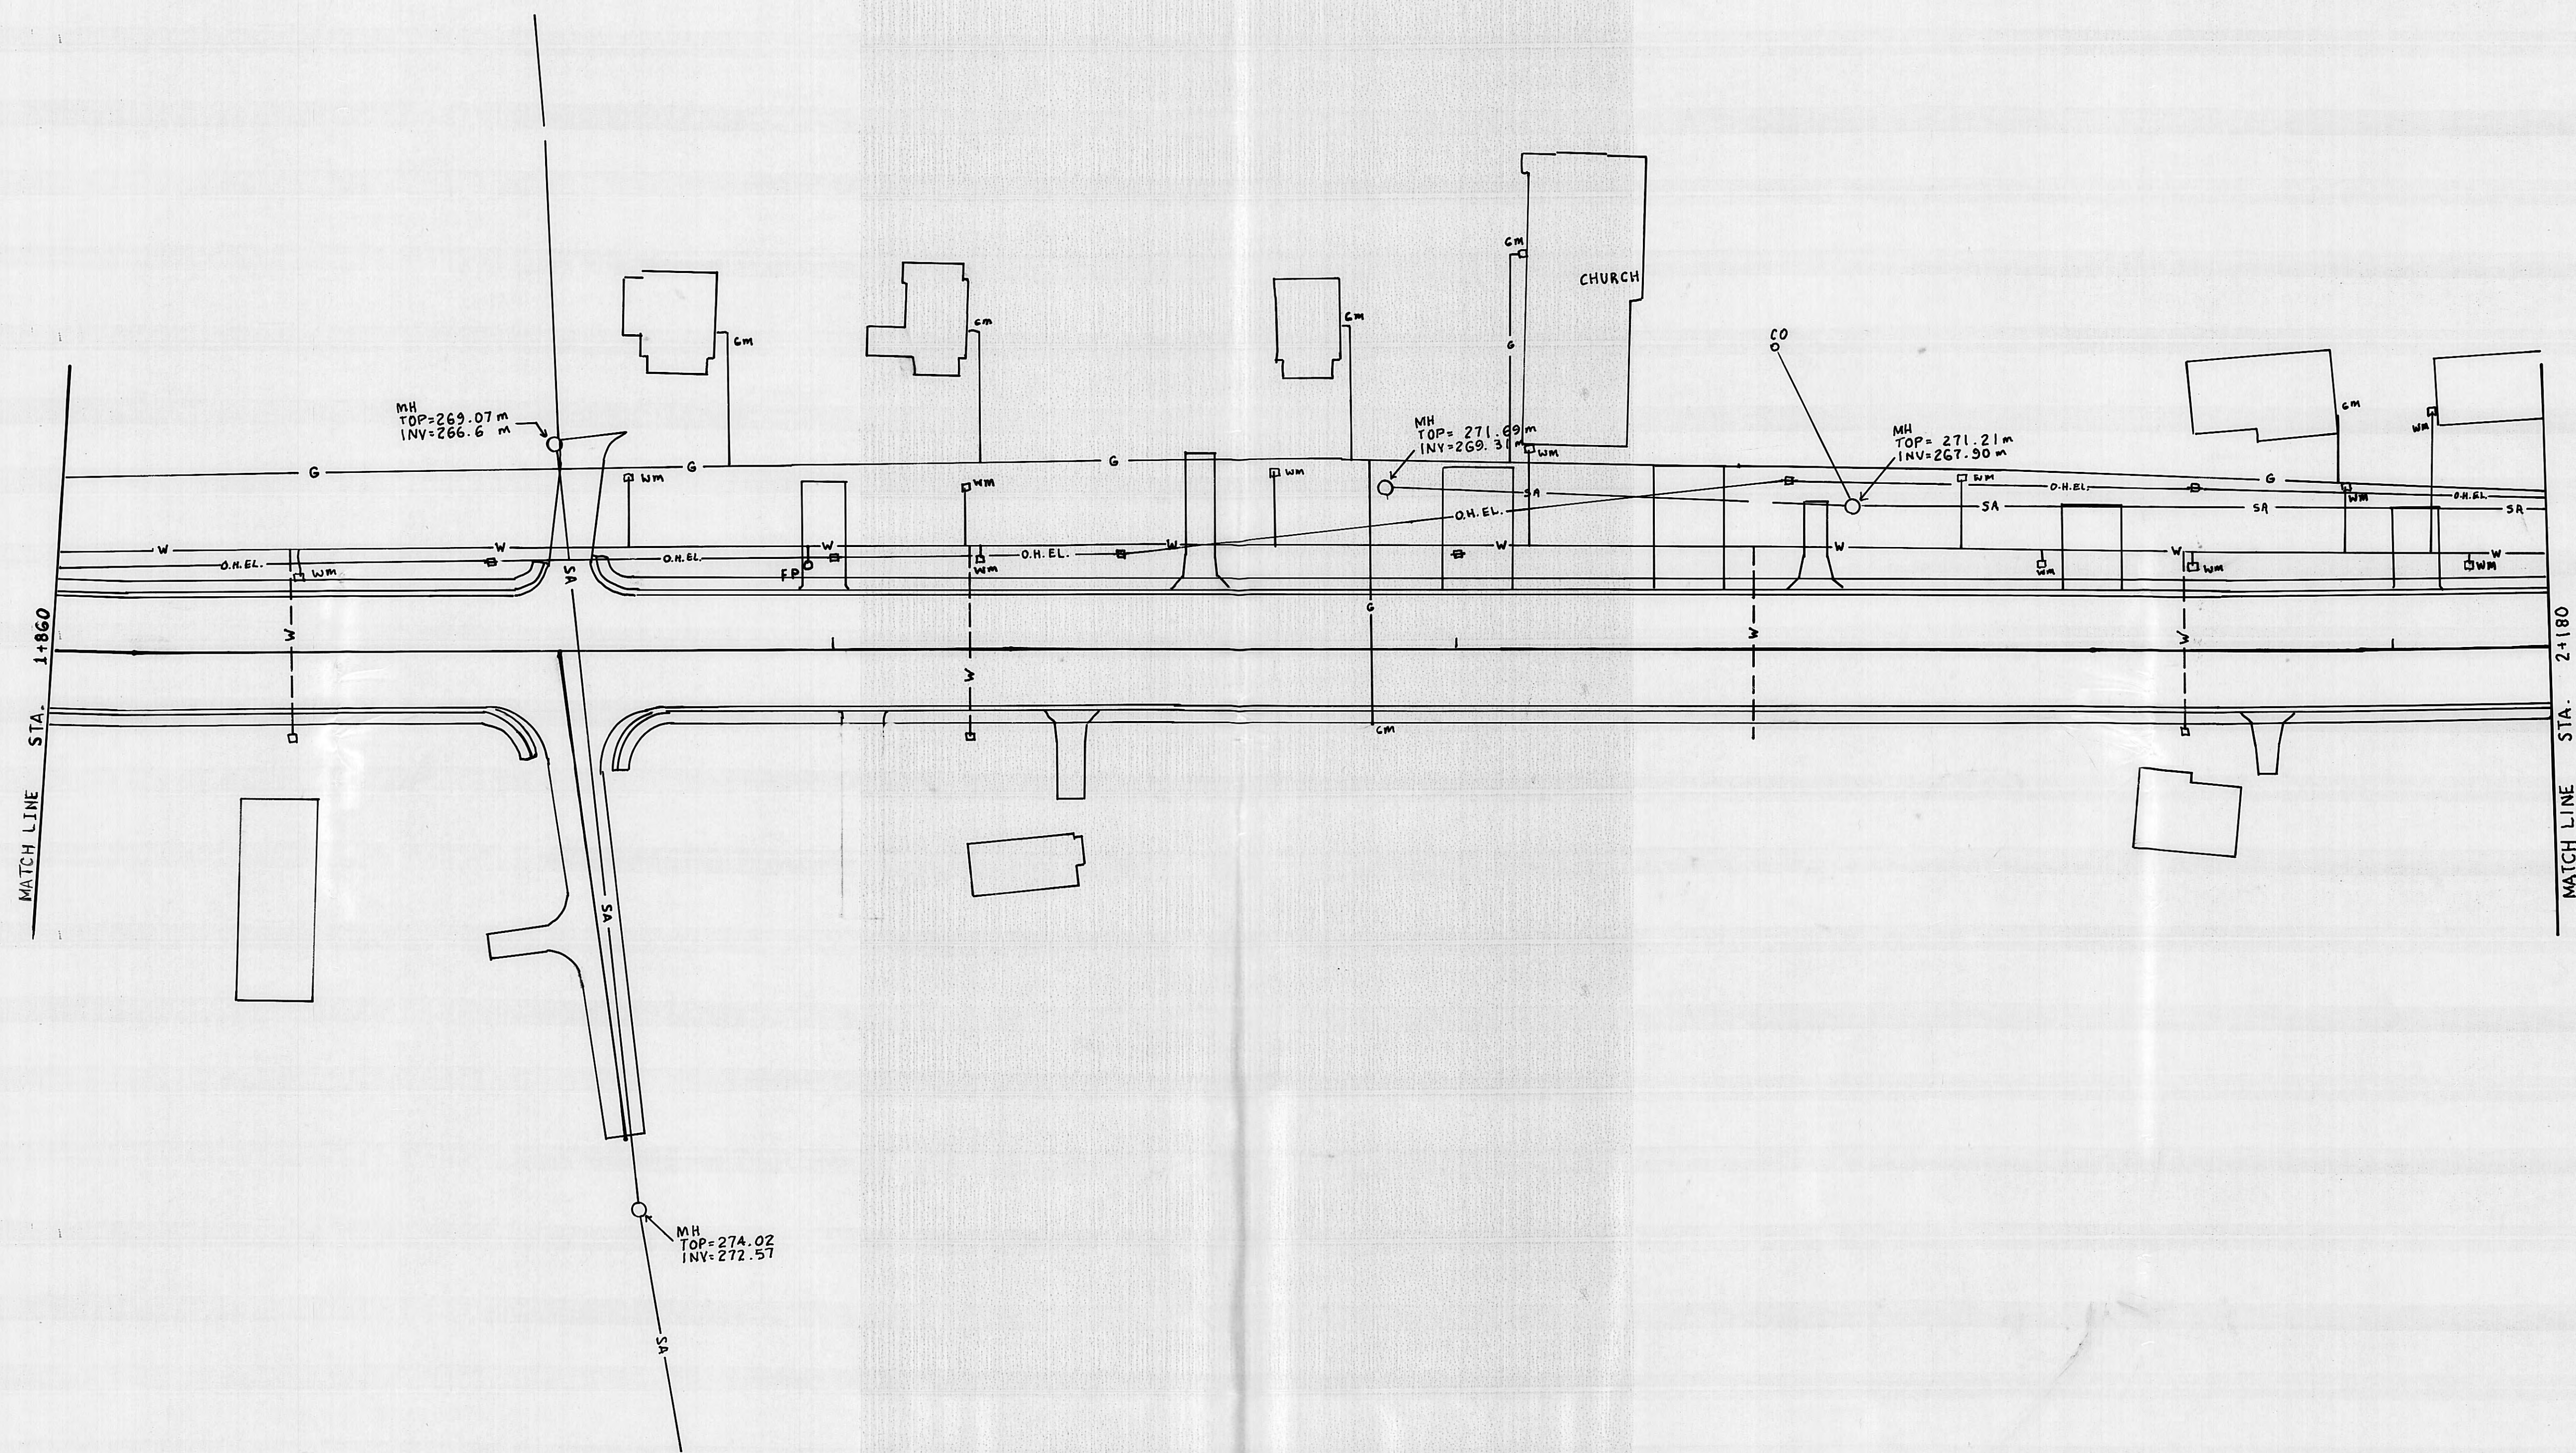

HARRIMAN UTILITY BOARD HARRIMAN, TENNESSEE		
SCALE: 1" = 500'	APPROVED BY	DRAWN BY
DATE:		R. Blevins
PINE RIDGE ROAD PROJECT		
		DRAWING NUMBER
		2 of 4

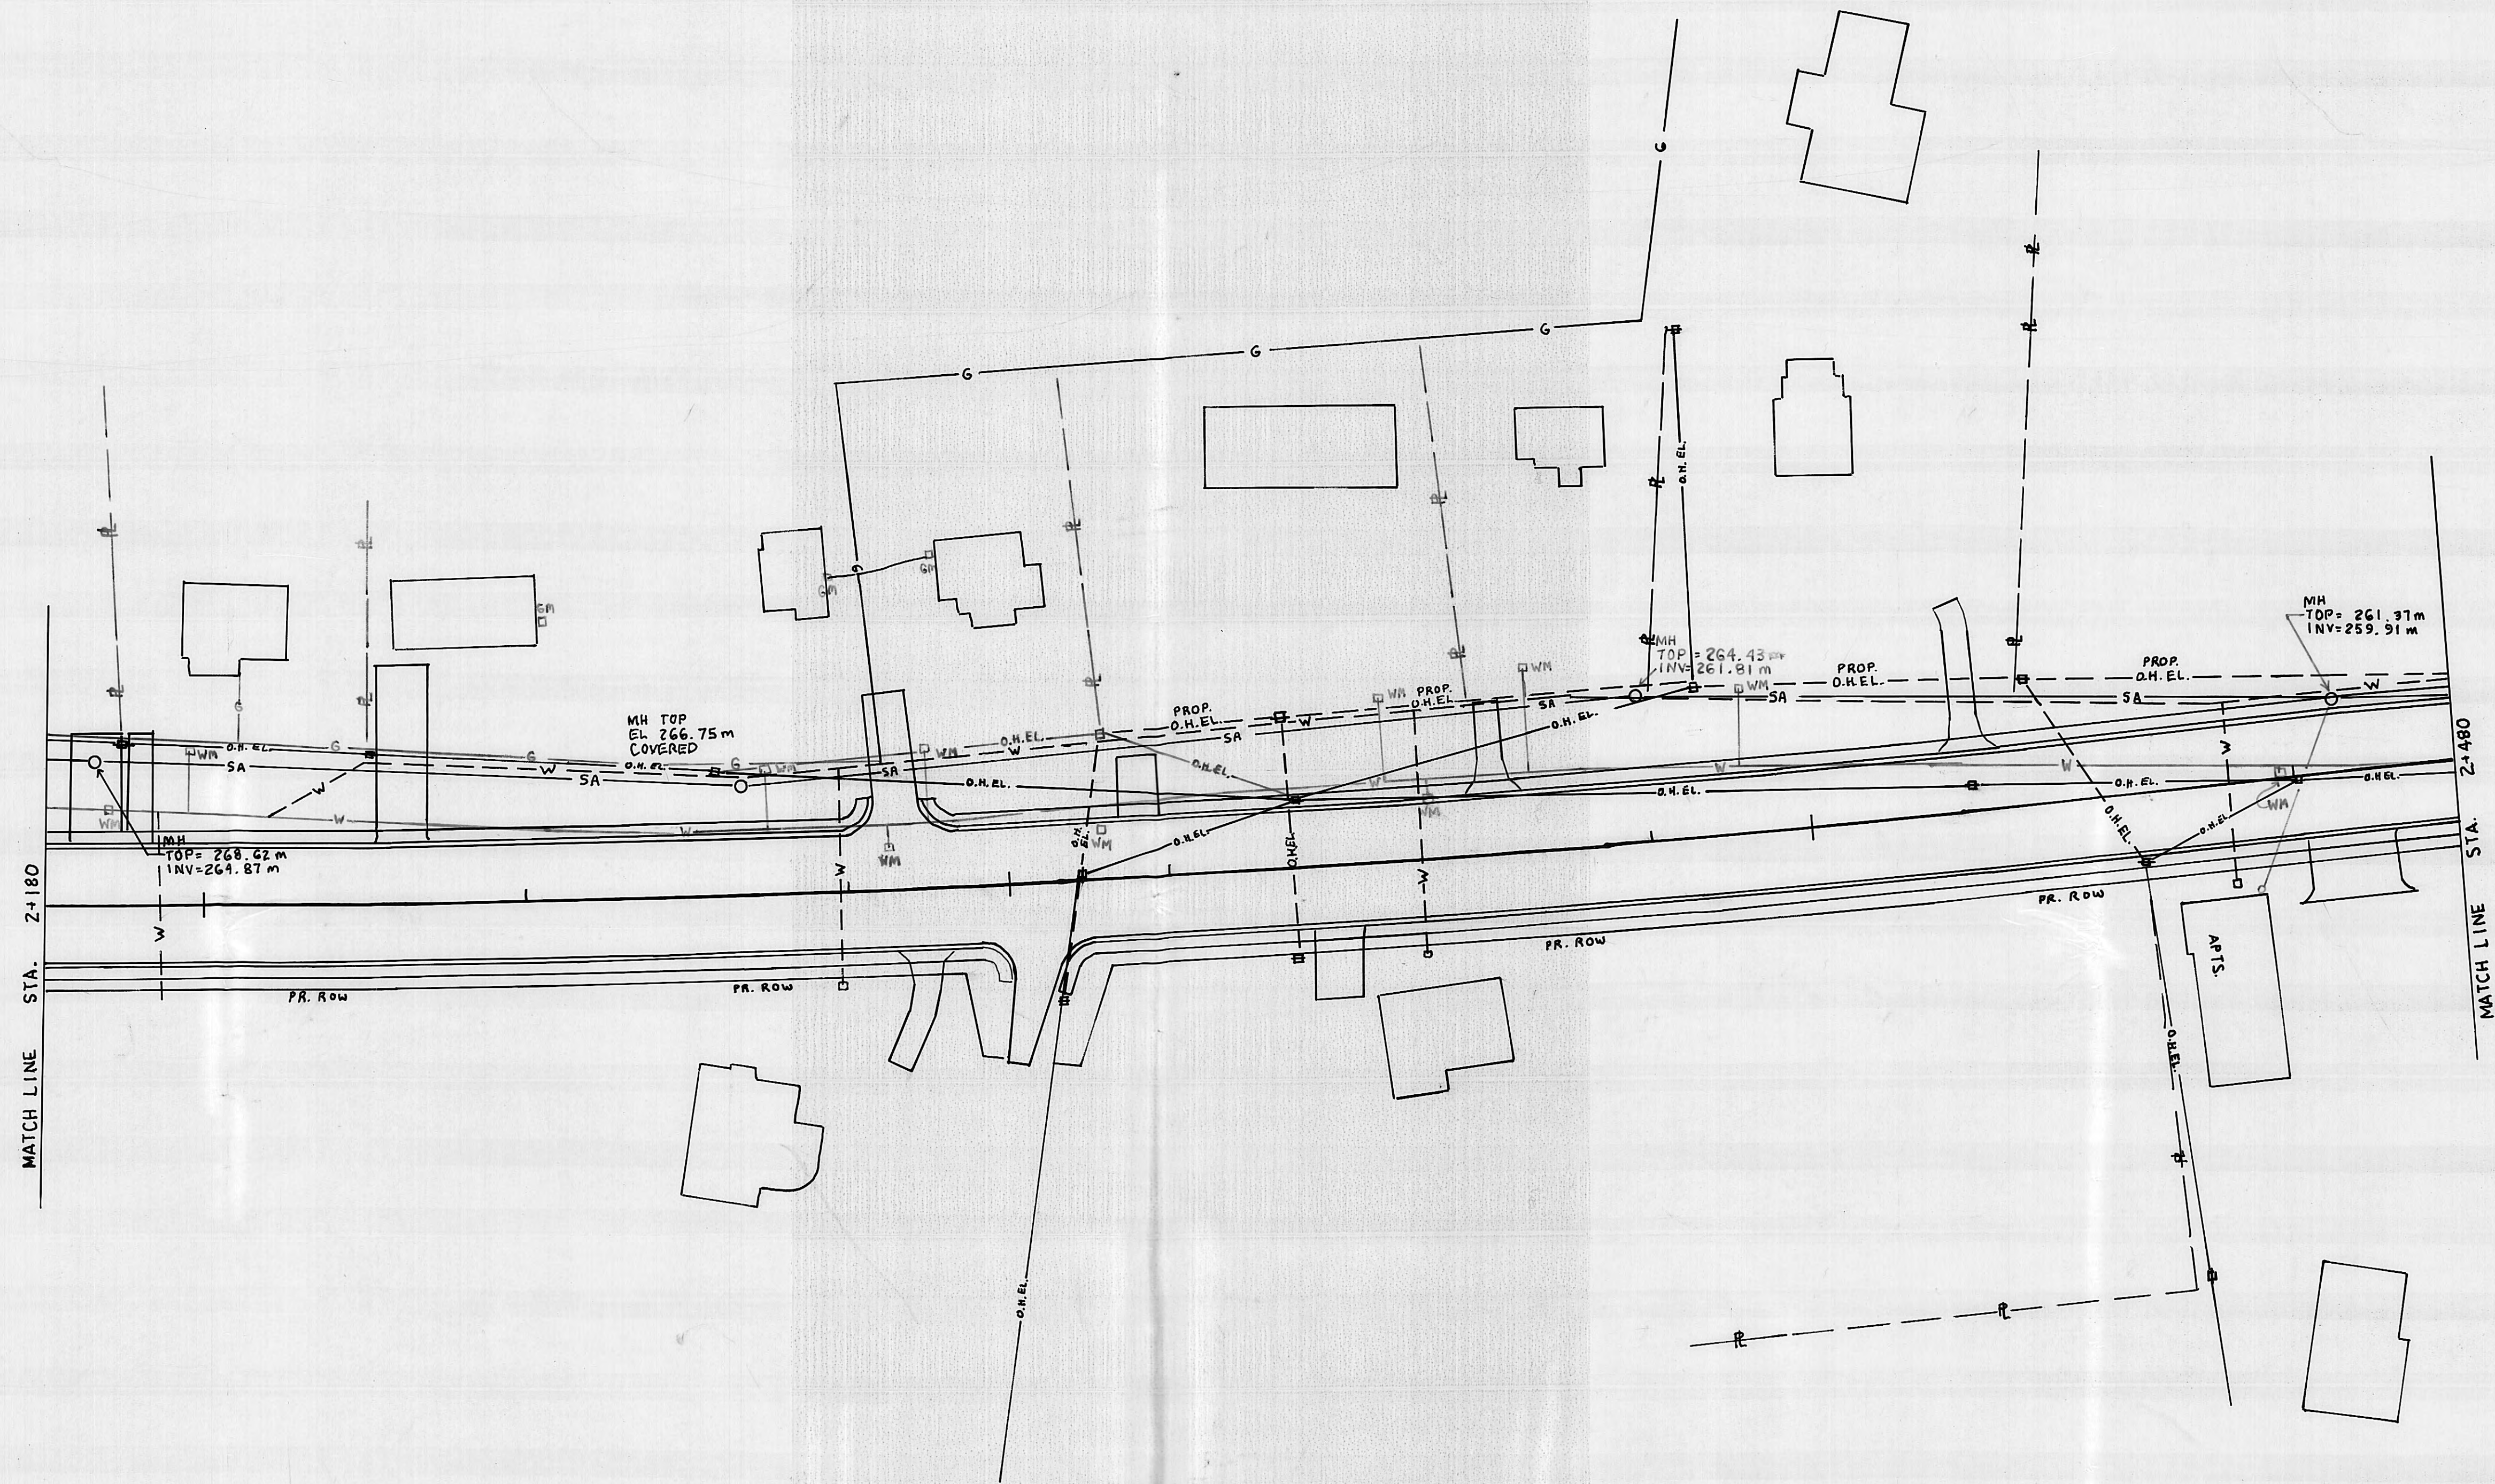

HARRIMAN UTILITY BOARD HARRIMAN, TENNESSEE			
SCALE: 1"=500'	APPROVED BY	DRAWN BY	
DATE:		R. Blevins	
PINE RIDGE ROAD PROJECT			DRAWING NUMBER
			3 of 4

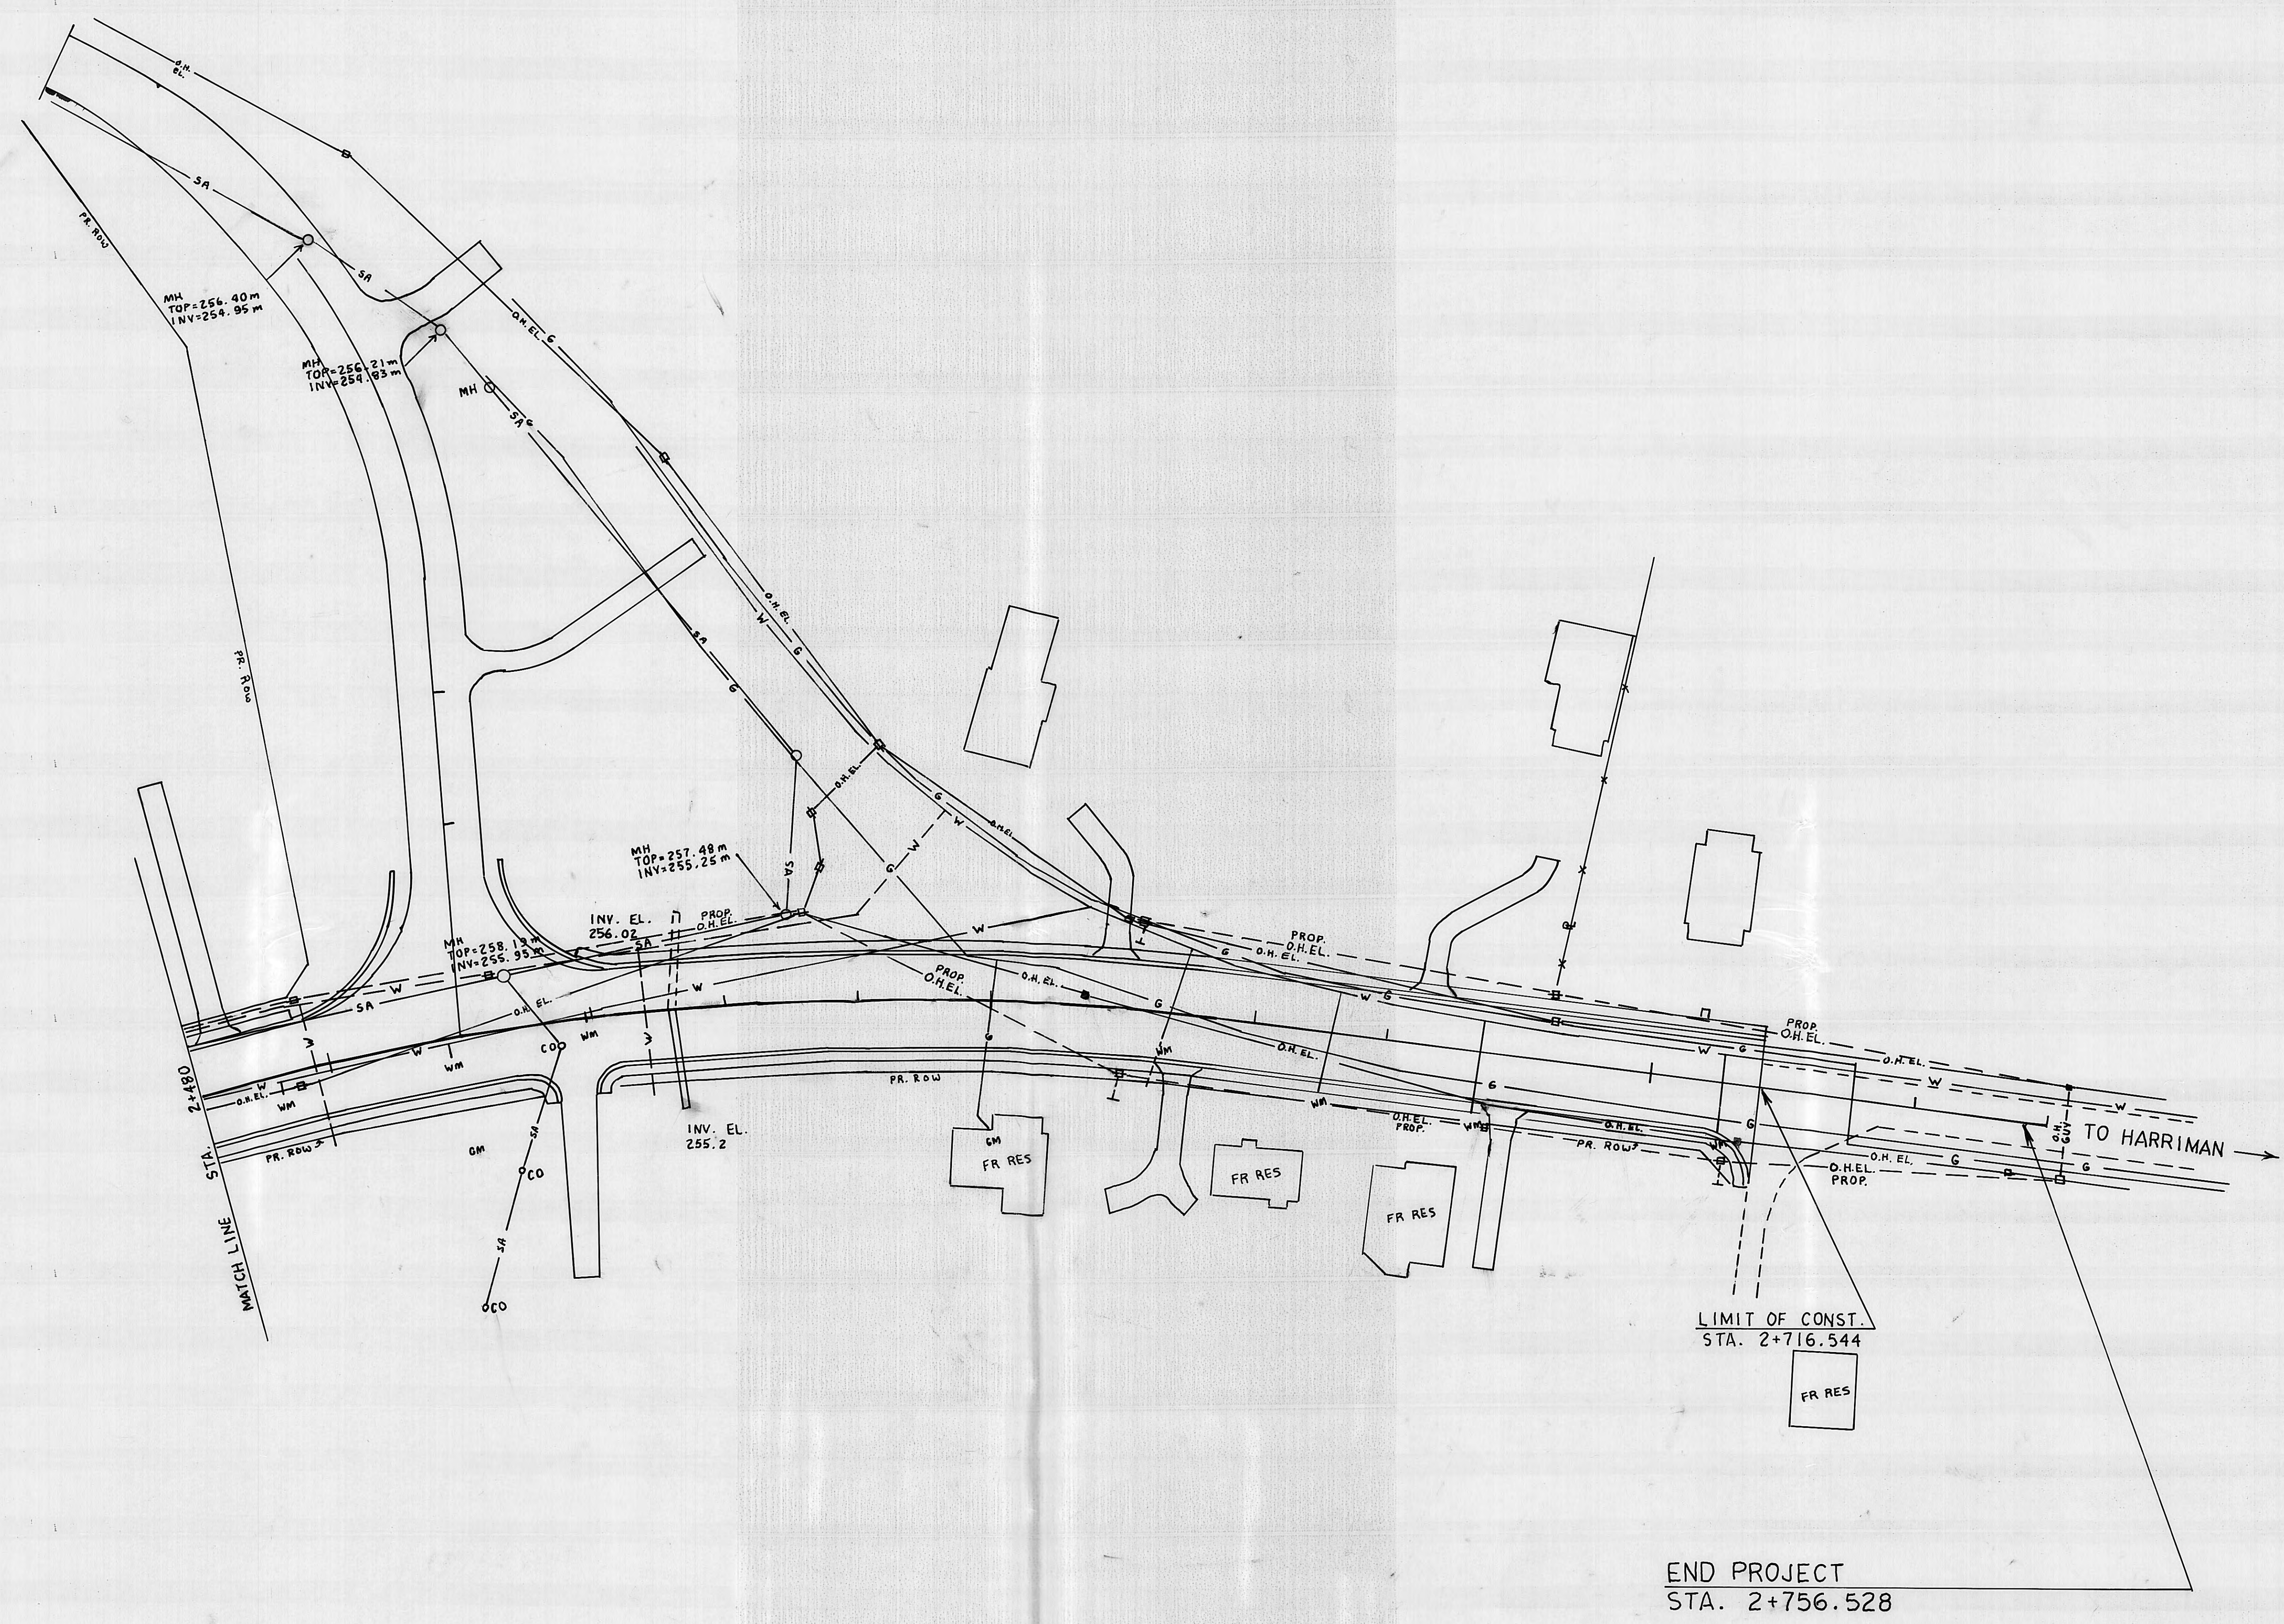

HARRIMAN UTILITY BOARD HARRIMAN, TENNESSEE			
SCALE: 1:500		APPROVED BY	
DATE:		DRAWN BY	
		R. Blevins	
PINE RIDGE ROAD PROJECT			
			DRAWING NUMBER
			4 of 4