



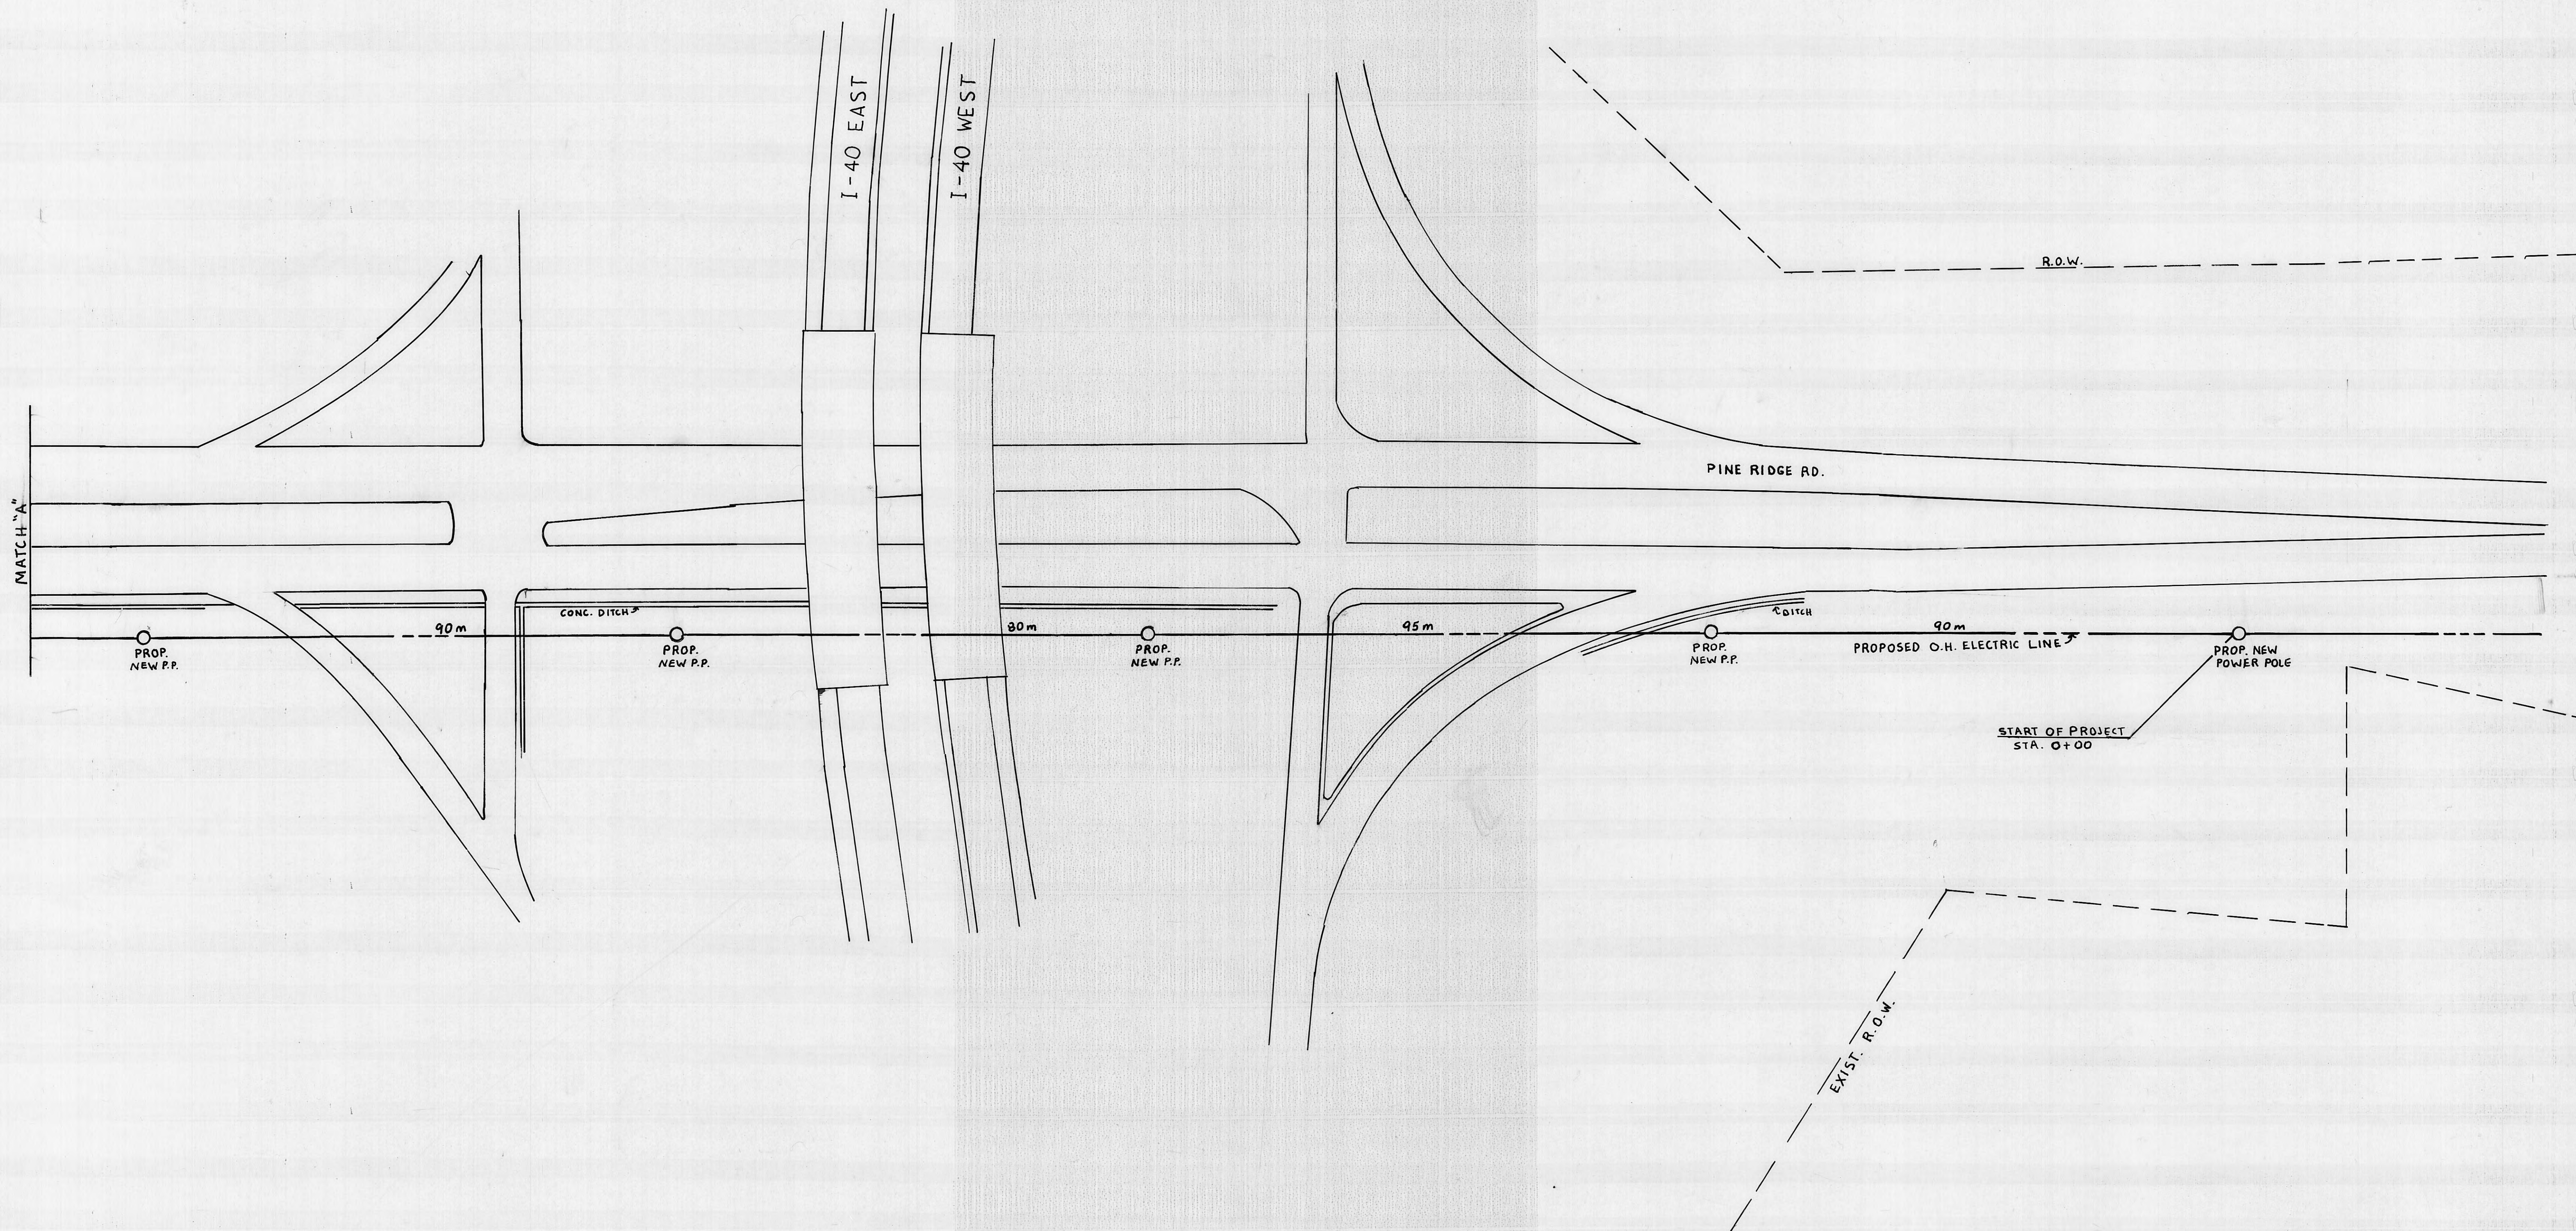

Return to Engineering
Flat File Drawer 4

HARRIMAN UTILITY BOARD HARRIMAN, TENNESSEE			
SCALE: 1:500		APPROVED BY	
DATE: 4/14/99		DRAWN BY R. Blewins	
PINE RIDGE RD. I-40 CROSSING			
S-246-D		DRAWING NUMBER 1 of 2	

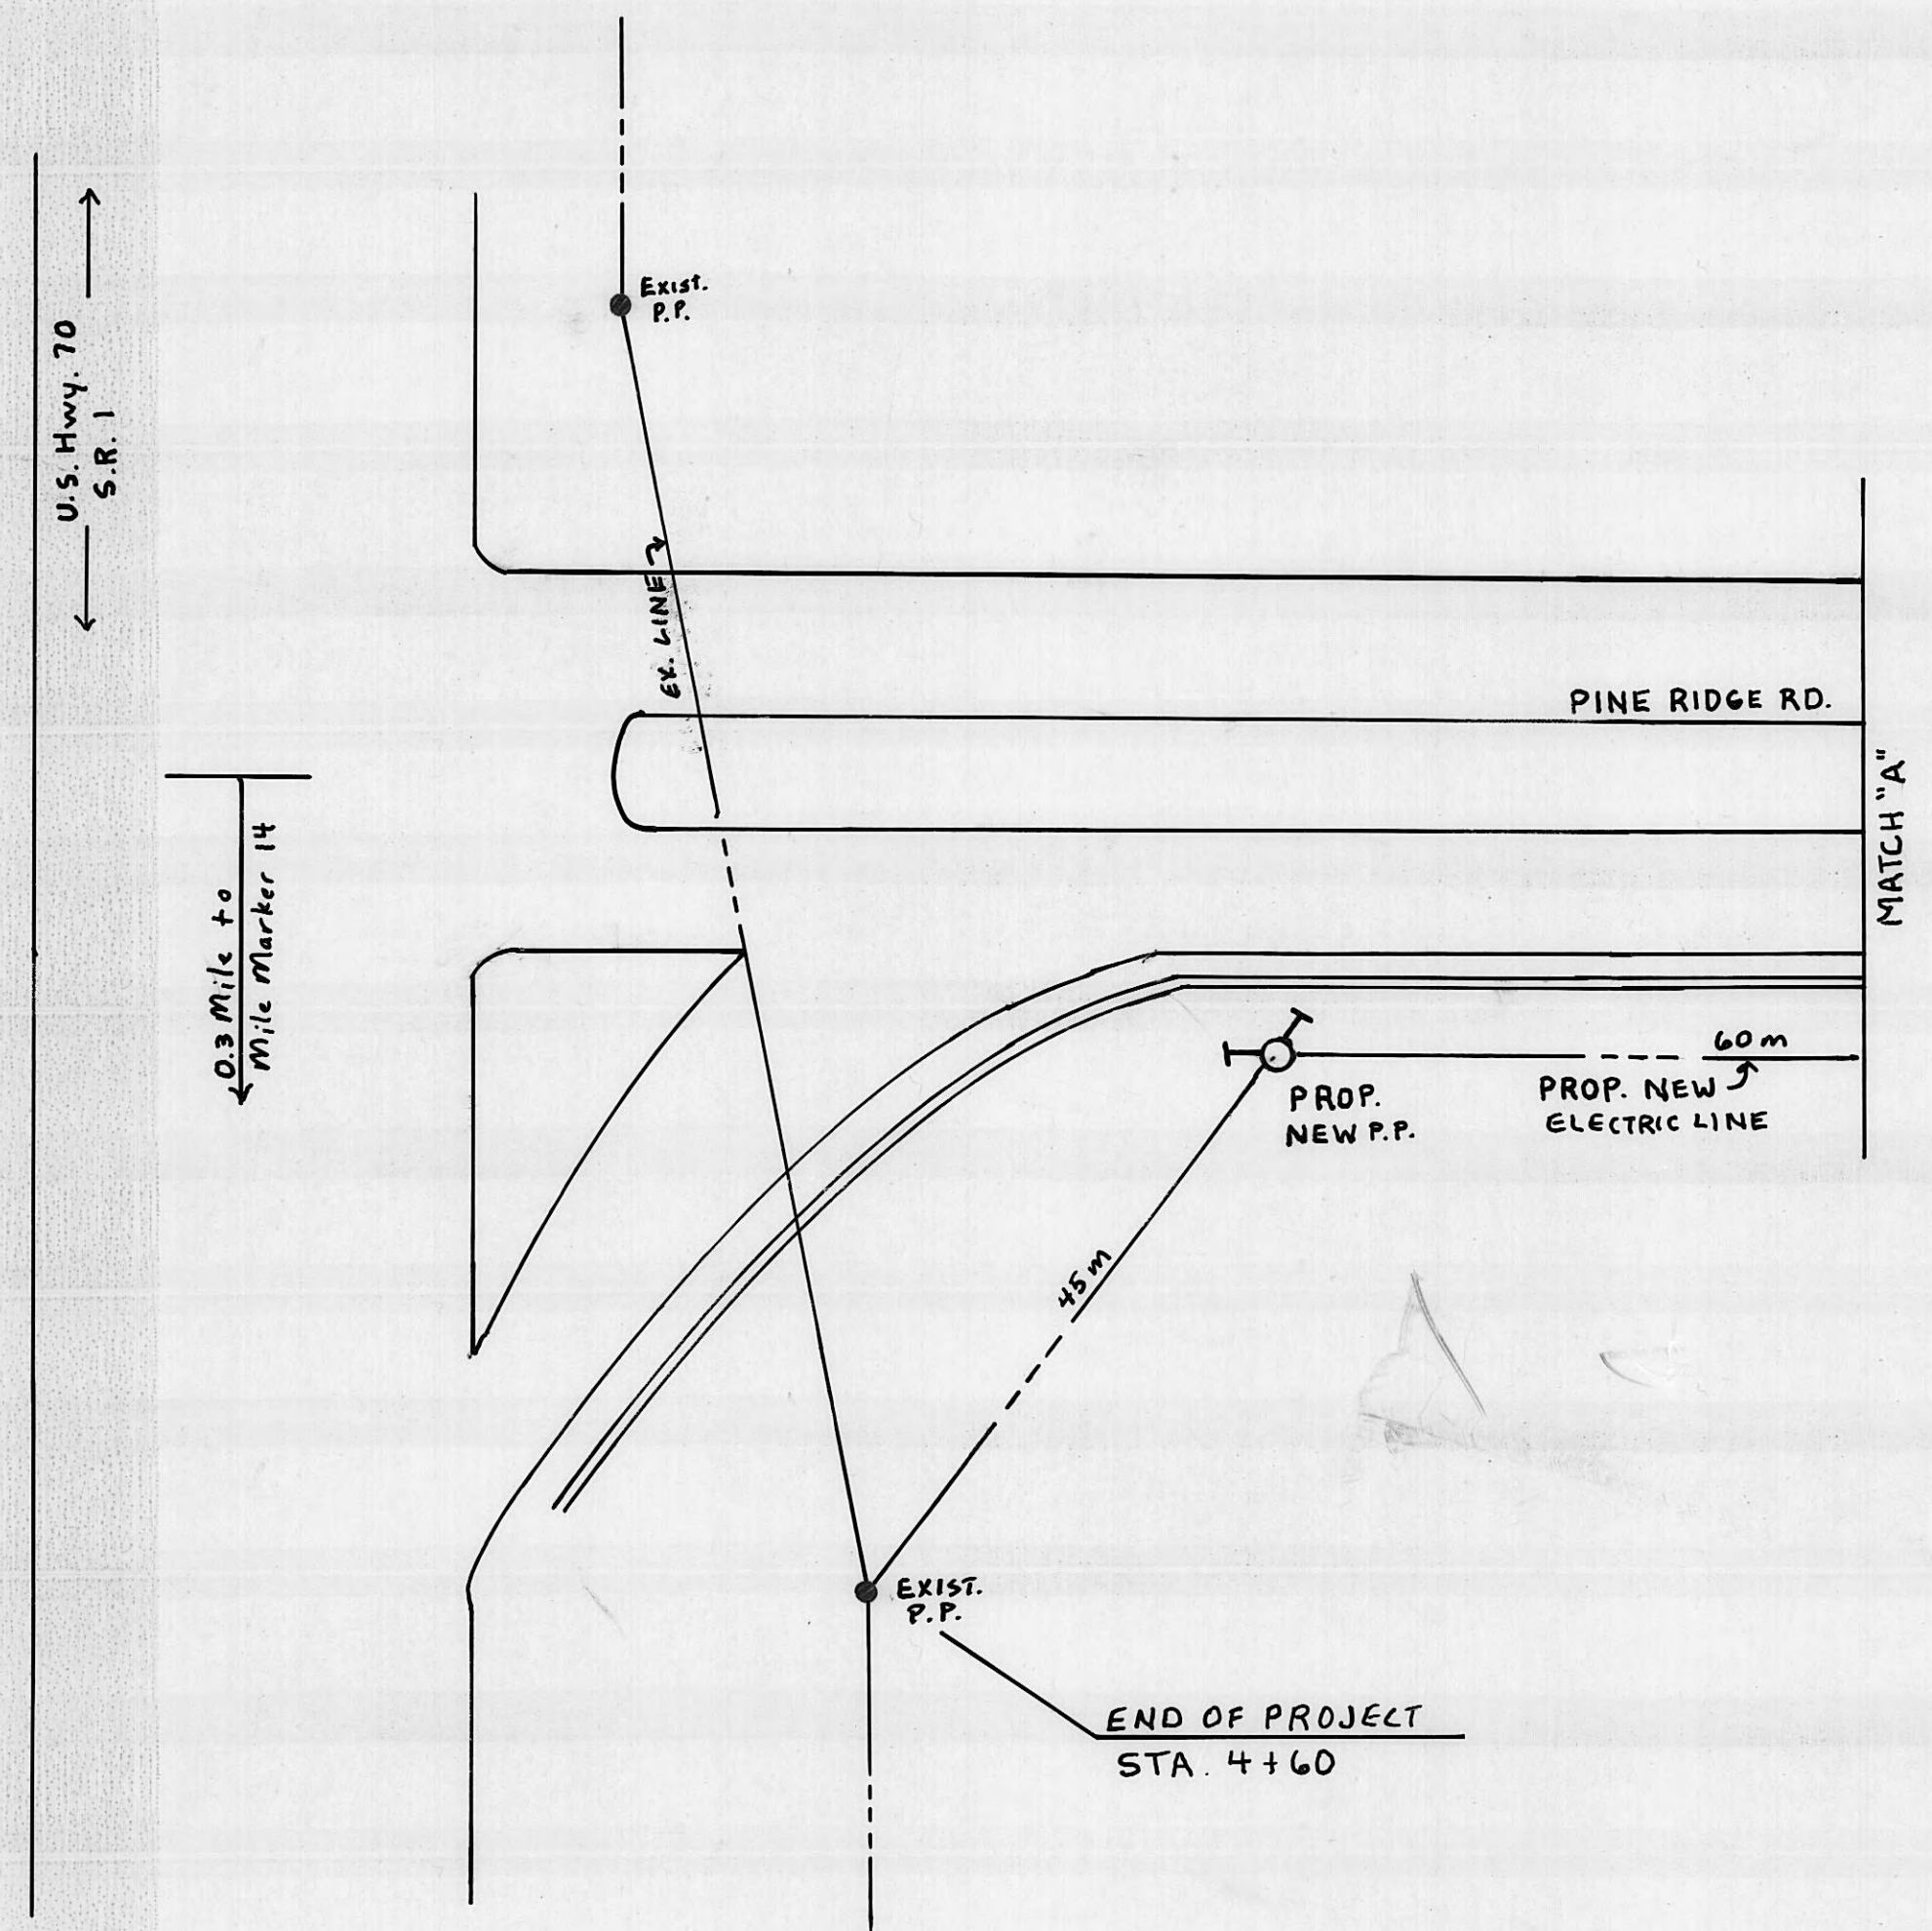

HARRIMAN UTILITY BOARD HARRIMAN, TENNESSEE		
SCALE: 1:500	APPROVED BY	DRAWN BY
DATE: 4/14/99		Rody Blevins
PINE RIDGE RD. I-40 CROSSING		
S 246-D		DRAWING NUMBER
		2 of 2