


INV. IN TO BE
FIELD DETERMINED
CONNECT EX. 6" PVC
LATERAL.
FIELD CORE
INV. IN.

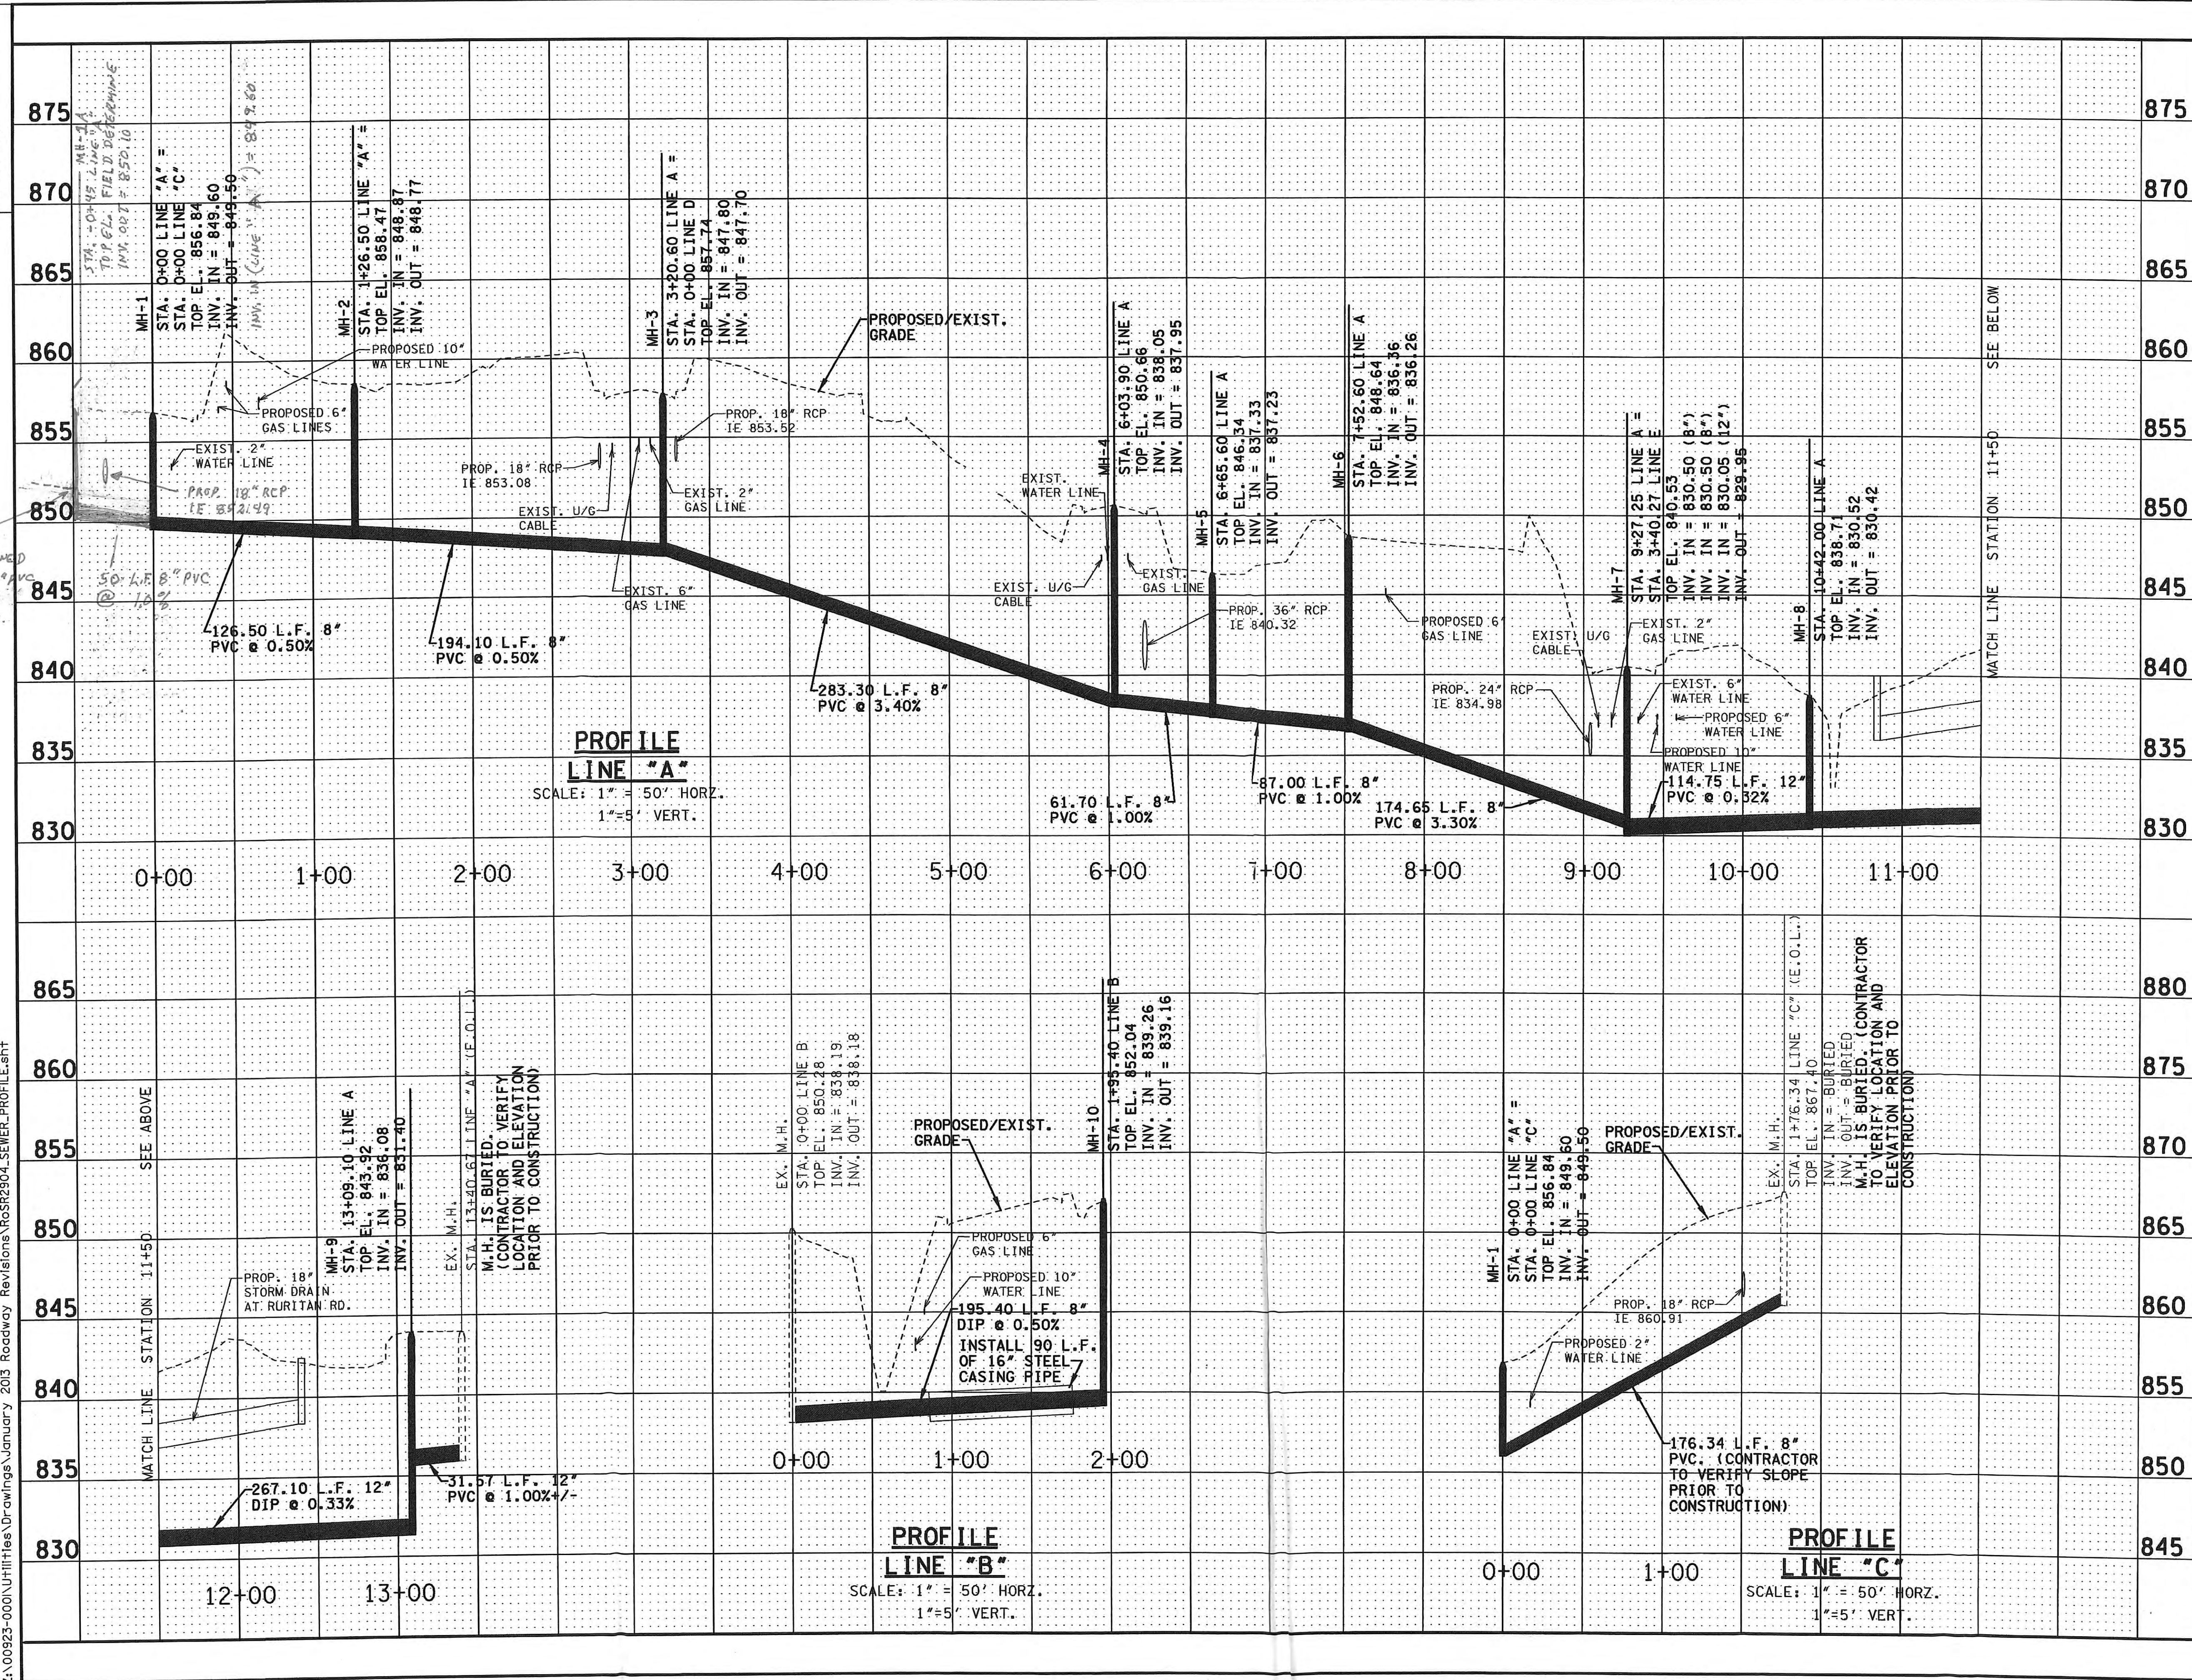

TYPE	YEAR	PROJECT NO.	SHEET NO.
CONST.	2014	STP-29(58)	U3-7
		73035-3209-14	
ROANE CO.			


HARRIMAN UTILITY BOARD

SANITARY SEWER LINE RELOCATION

PROFILES
SCALE: AS SHOWN

REV. 12-23-13:
REVISED TO ADD 8" DIA. SAN
SEWER LINES J, K, AND L.

CV to scan
 & E-mail to
 John King,
 Deidera &
 Todd

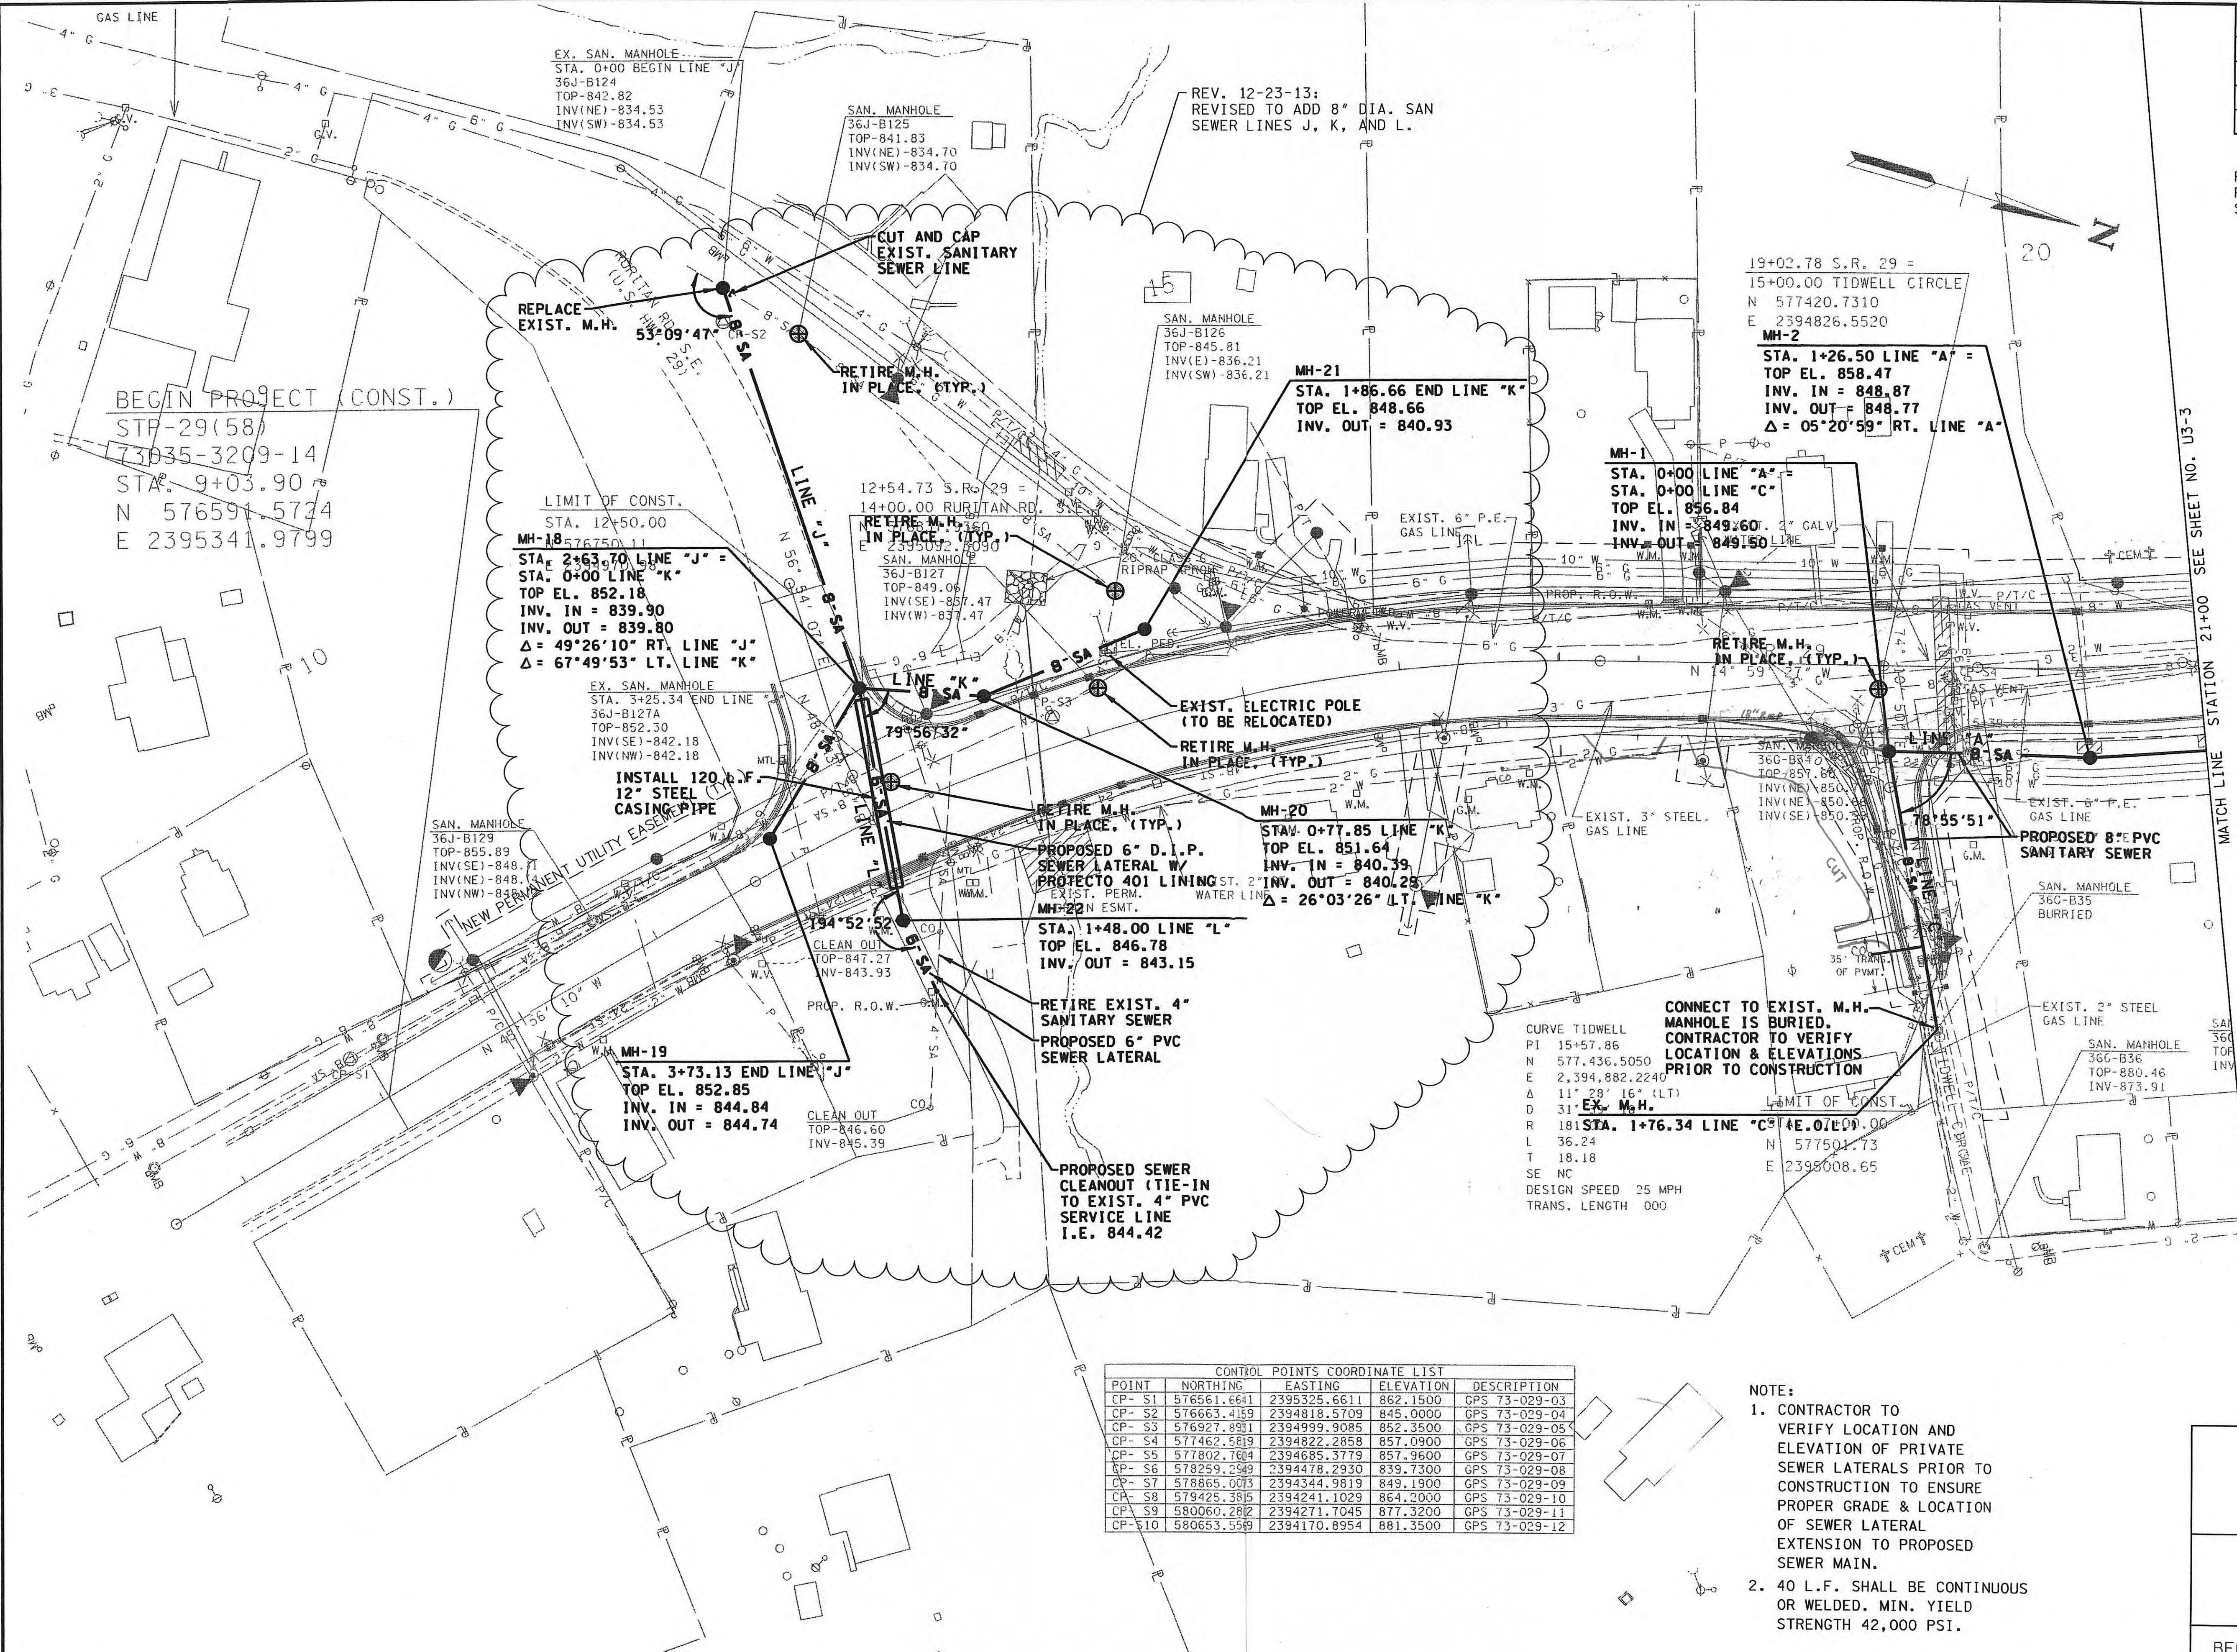

ONTARIO POINTS COORDINATE LIST					
POINT	NORTHING	EASTING	ELEVATION		DESCRIPTION
CP - S1	576561.6641	2395325.6611	862.5000	GPS	73-029-9
CP - S2	576681.6641	2394818.5709	845.0000	GPS	73-029-04
CP - S3	576927.8931	2394999.8905	852.3500	GPS	73-029-05
CP - S4	577462.5819	2394822.2858	857.0900	GPS	73-029-06
CP - S5	577802.7604	2394685.3779	857.9500	GPS	73-029-07
CP - S6	578259.3949	2394478.3930	839.7300	GPS	73-029-08
CP - S7	578865.0073	2394344.9819	849.1900	GPS	73-029-09
CP - S8	579425.3815	2394241.1029	864.2000	GPS	73-029-10
CP - S9	580060.2802	2394271.7045	877.3200	GPS	73-029-11
CP - S10	580653.5559	2394170.8954	881.3500	GPS	73-029-12

NOTE:

1. CONTRACTOR TO
VERIFY LOCATION AND
ELEVATION OF PRIVATE
SEWER LATERALS PRIOR TO
CONSTRUCTION TO ENSURE
PROPER GRADE & LOCATION
OF SEWER LATERAL
EXTENSION TO PROPOSED
SEWER MAIN.
2. 40 L.F. SHALL BE CONTINUOUS
OR WELDED. MIN. YIELD
STRENGTH 42,000 PSI.

HARRIMAN
UTILITY
BOARD

SANITARY
SEWER LINE
RELOCATION

BEGIN PROJ. TO STA. 21+00.00
SCALE: 1"=50'