

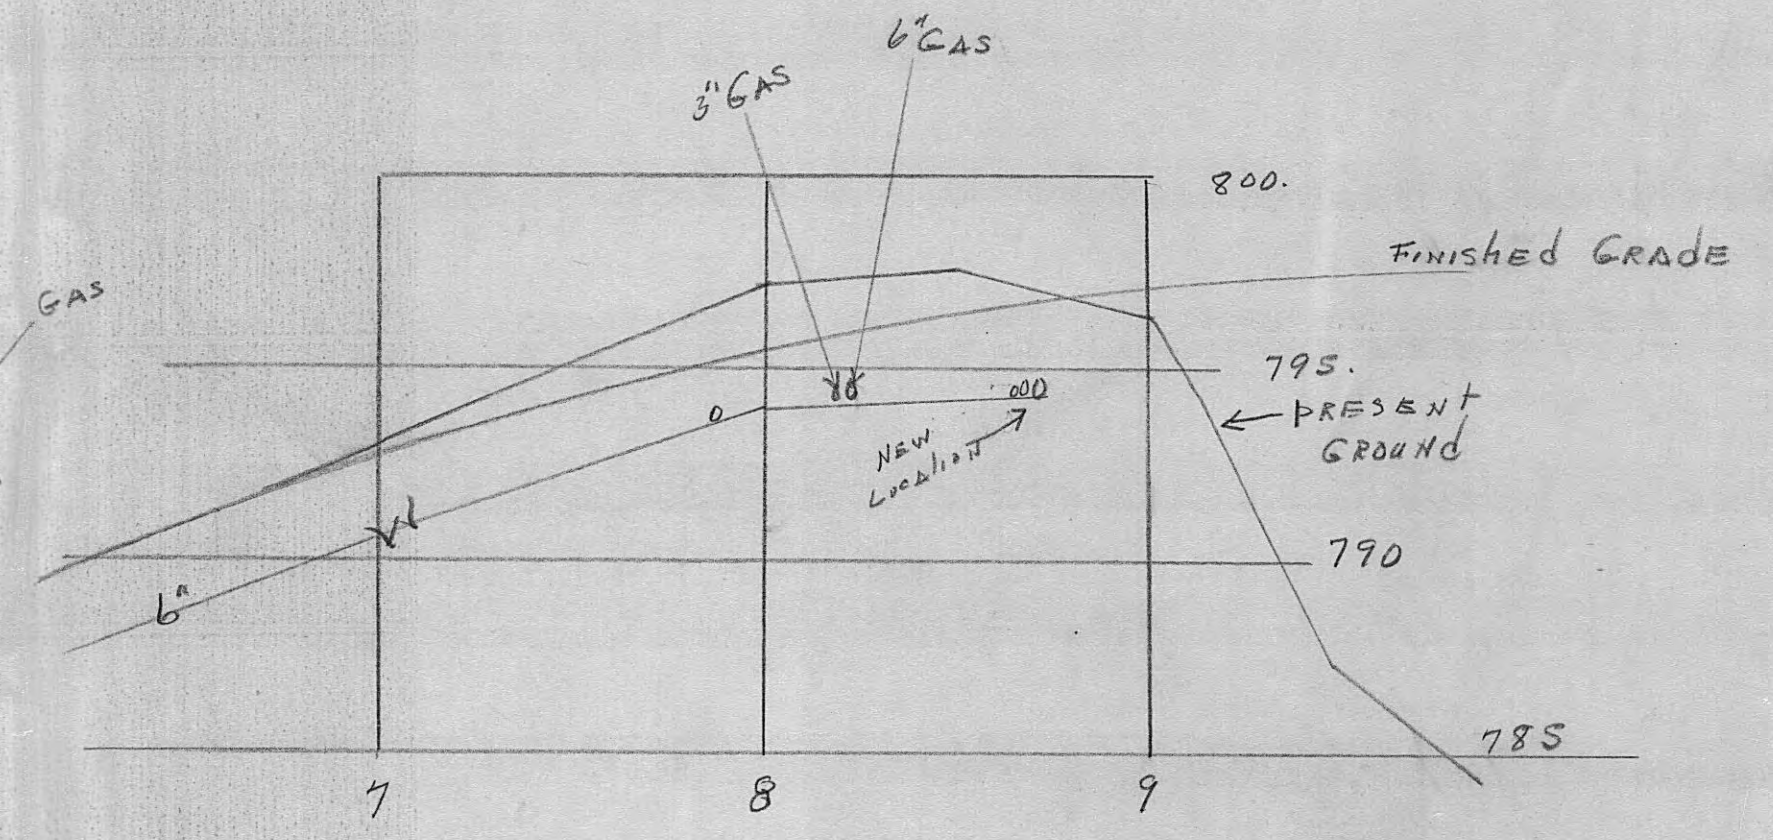
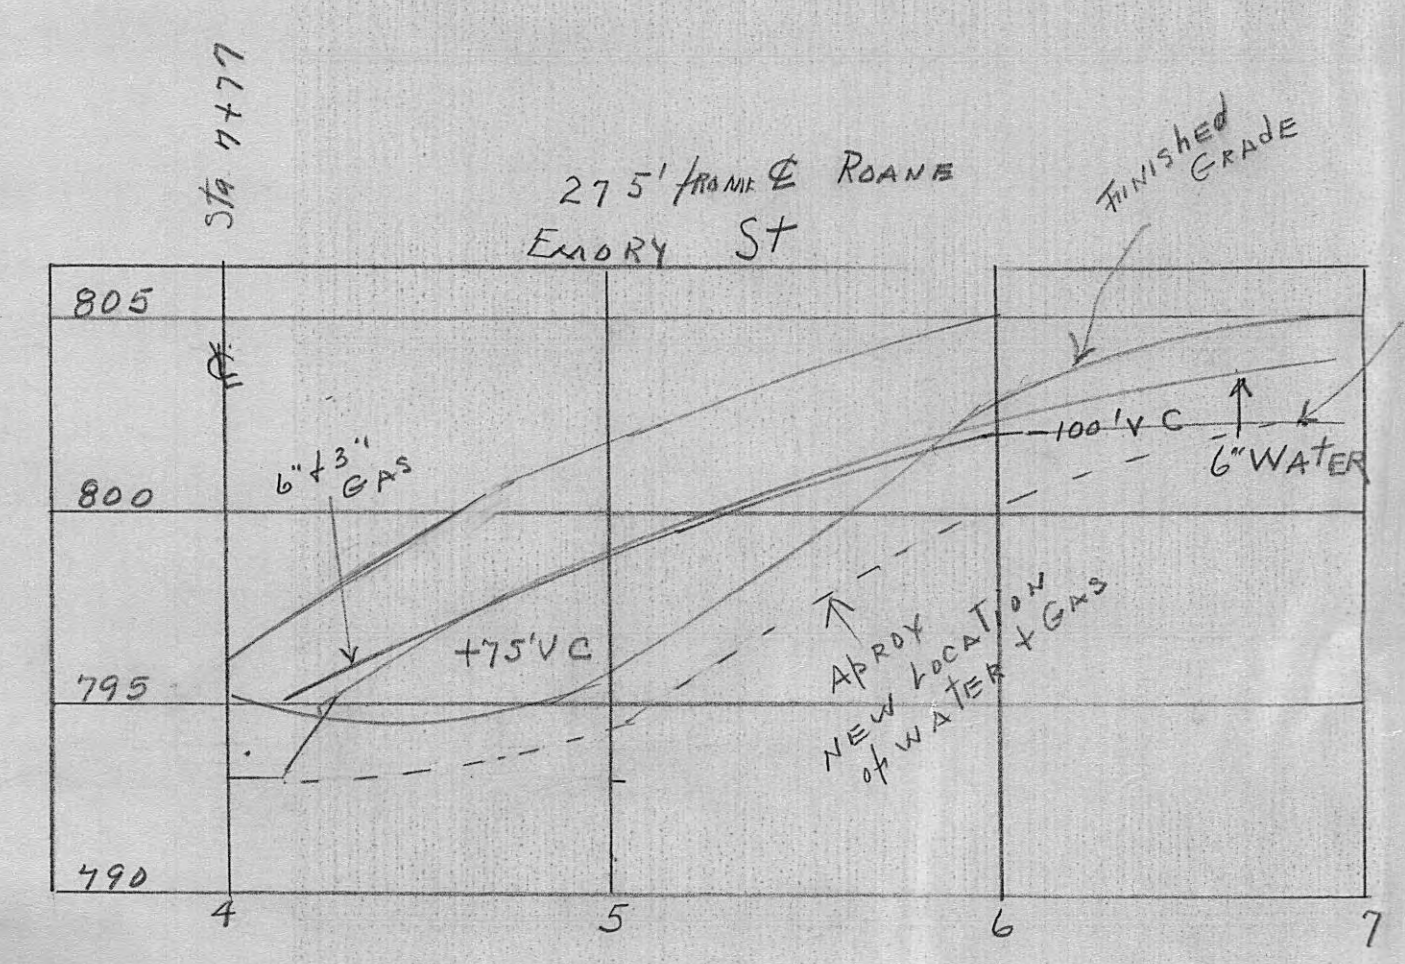
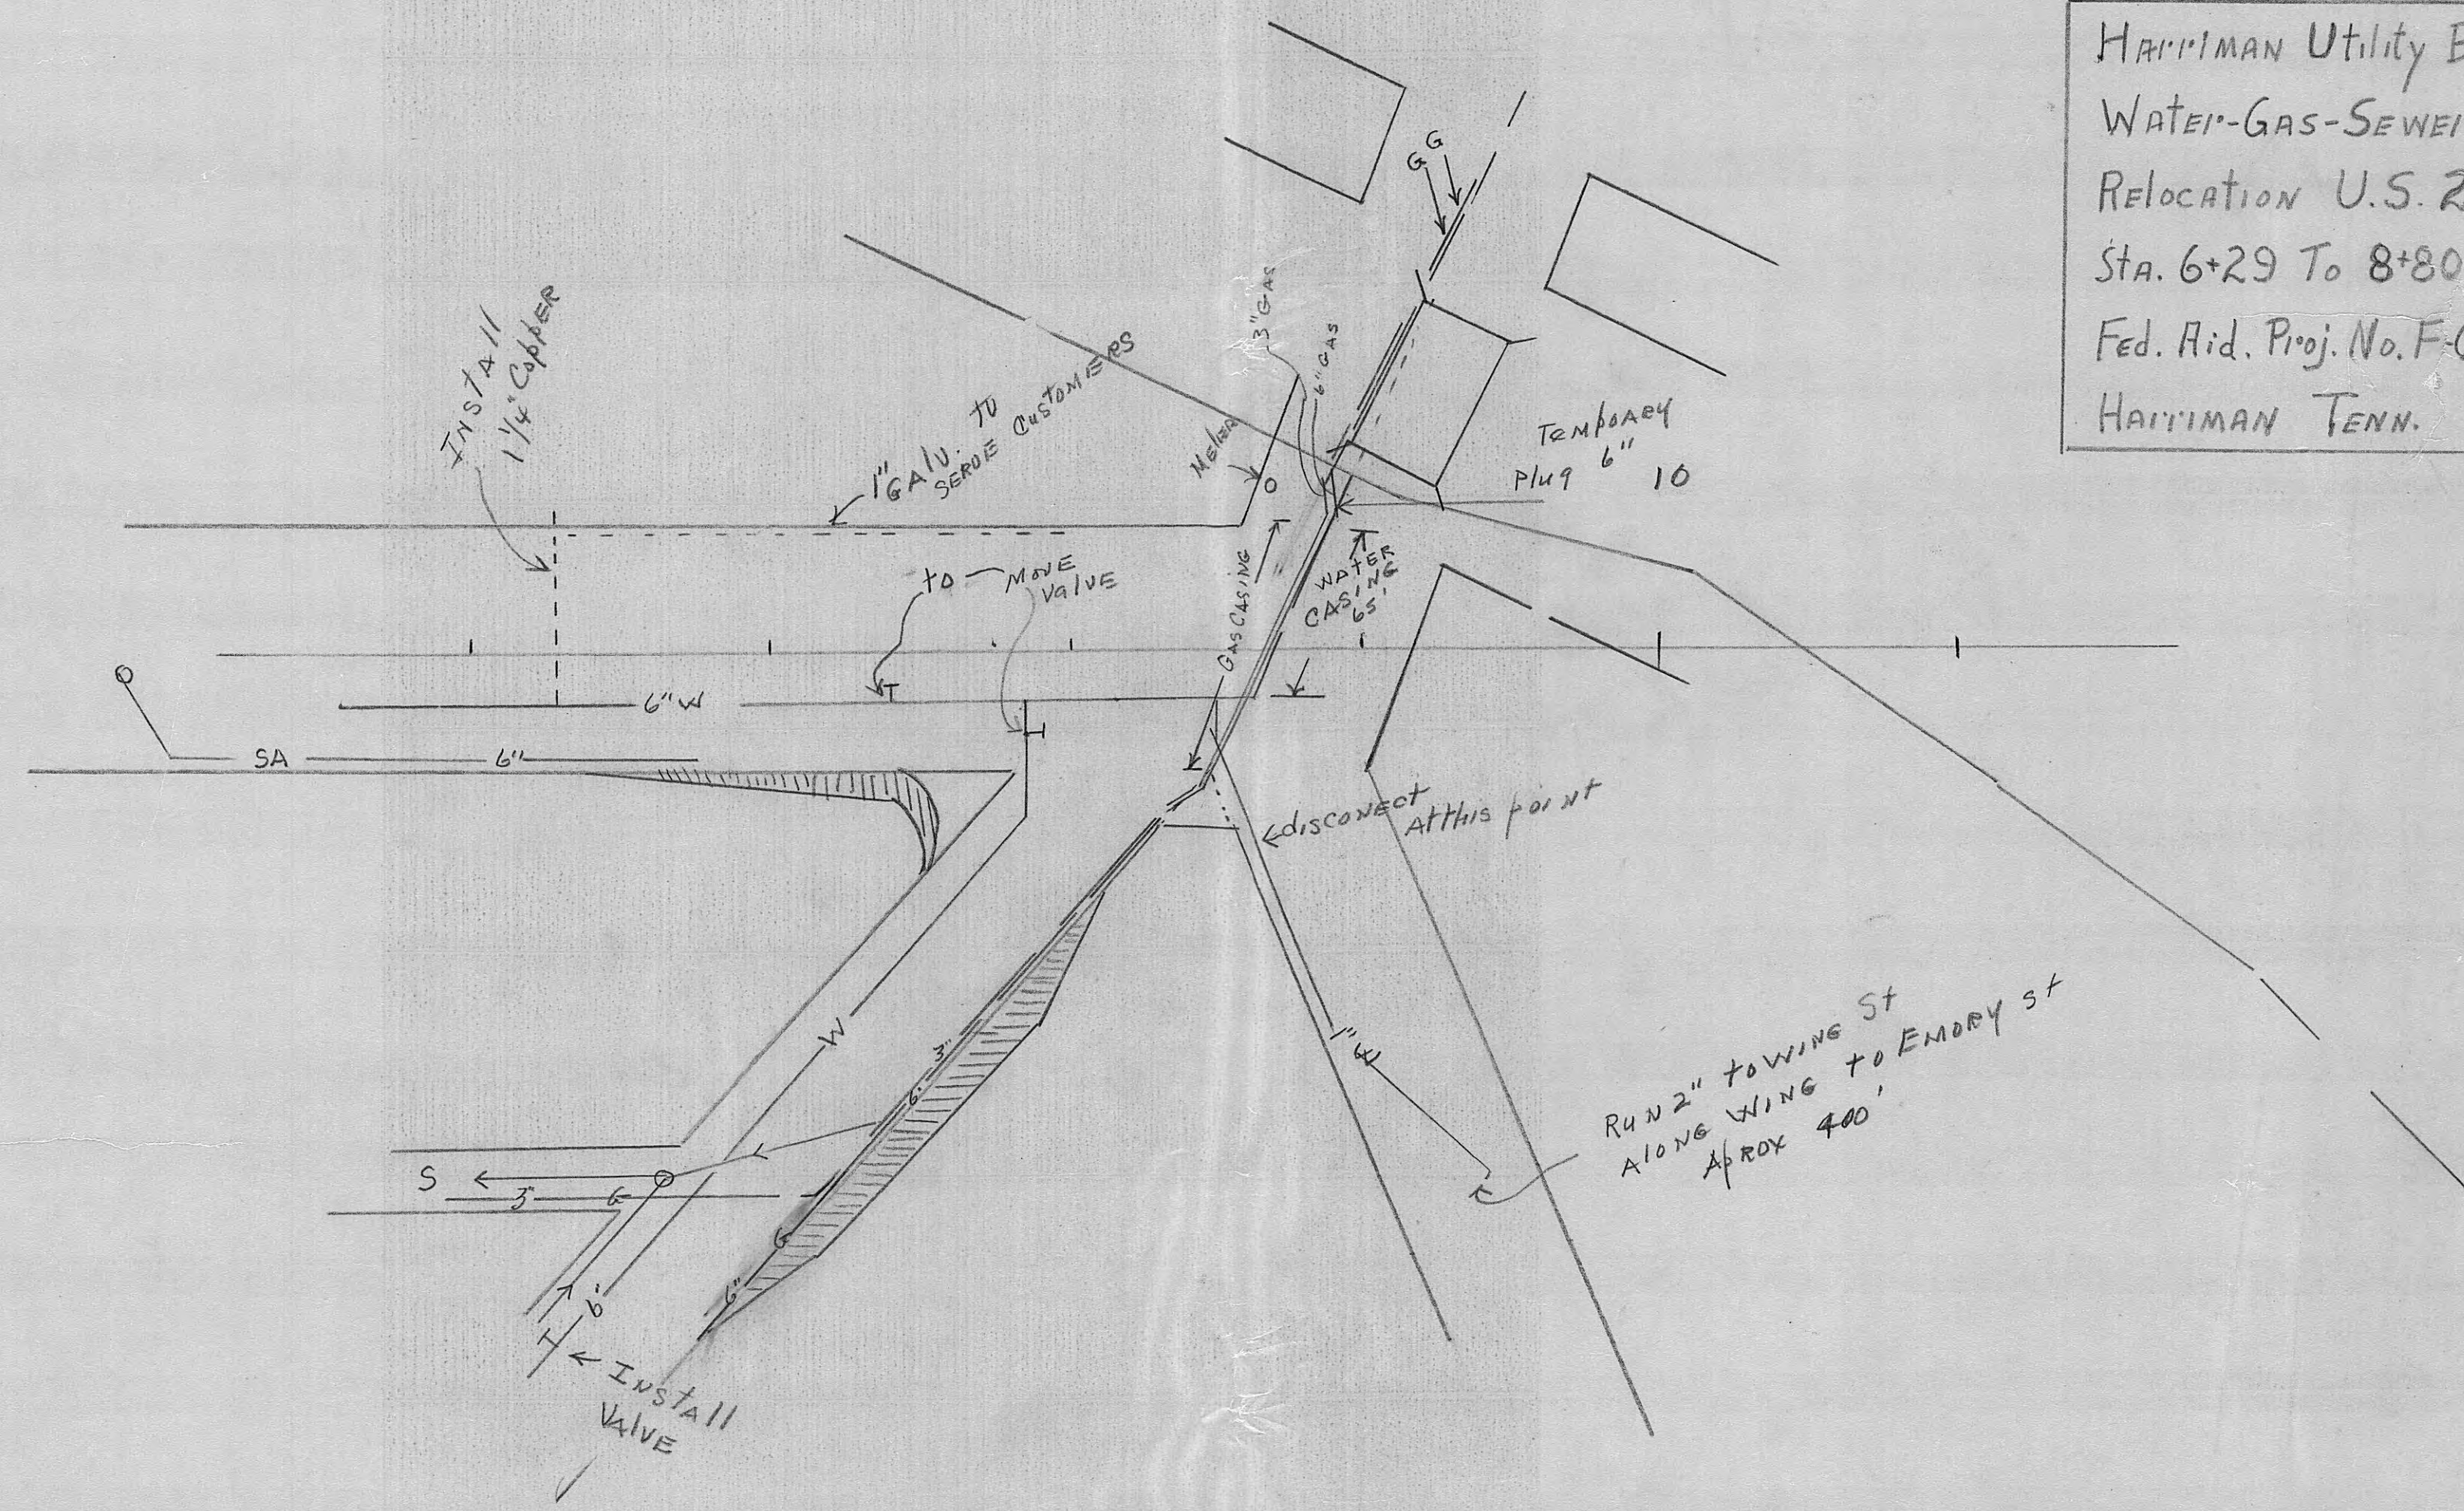
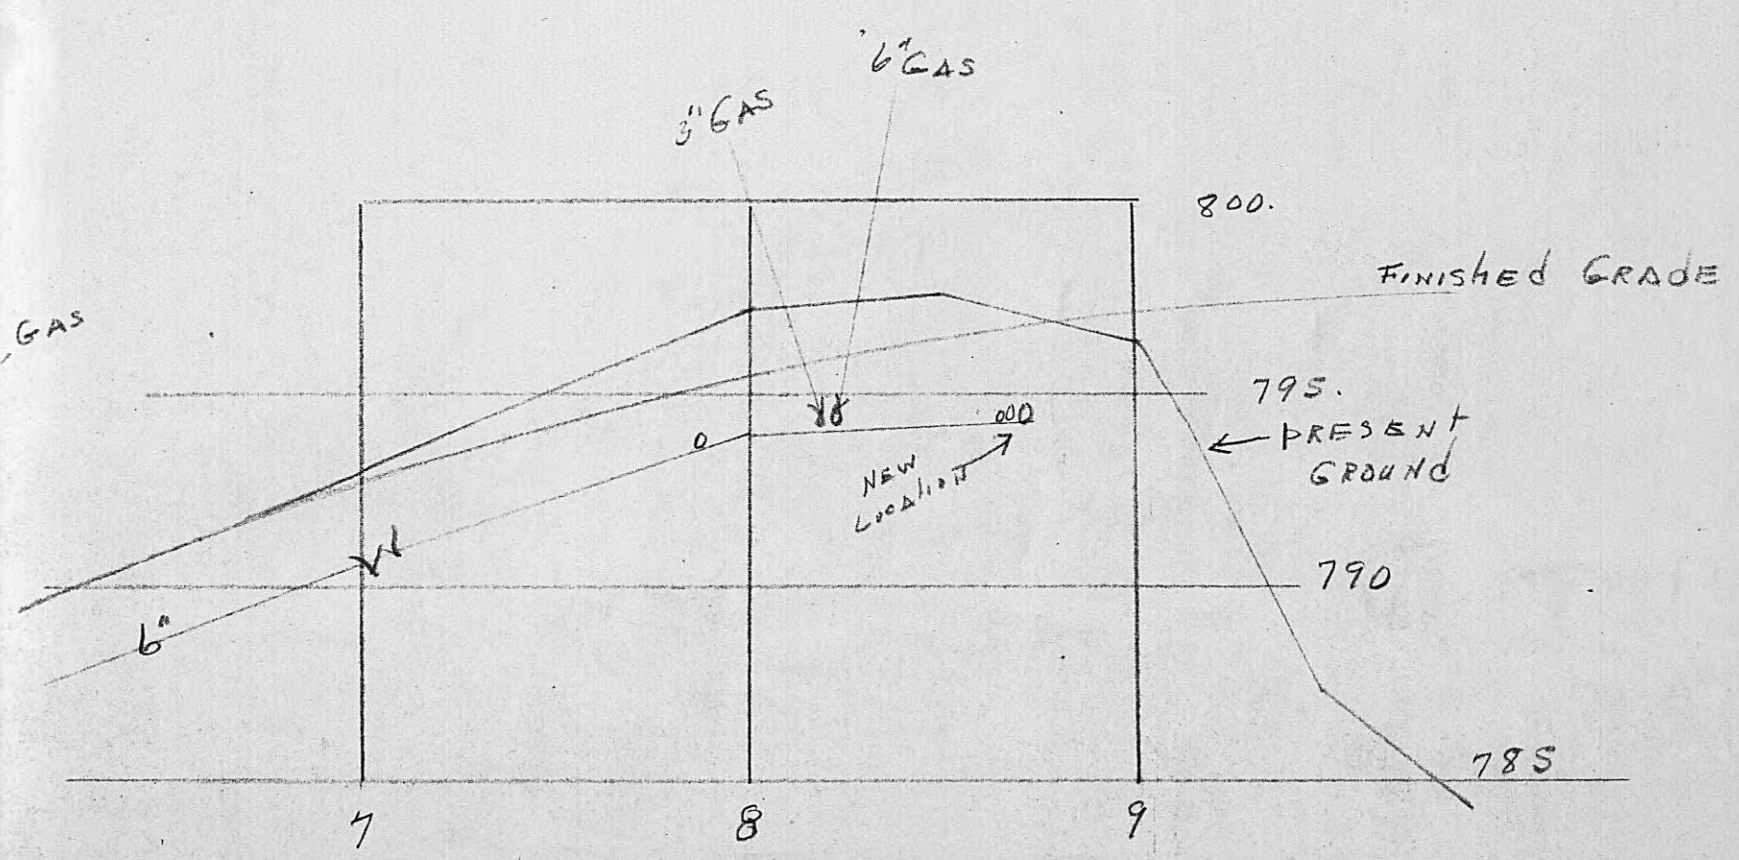





HARRIMAN Utility Board  
 WATER-GAS-SEWER  
 Relocation U.S. 27  
 Sta. 6+29 To 8+80  
 Fed. Aid. Proj. No. F-031-1 (12)  
 HARRIMAN TENN.

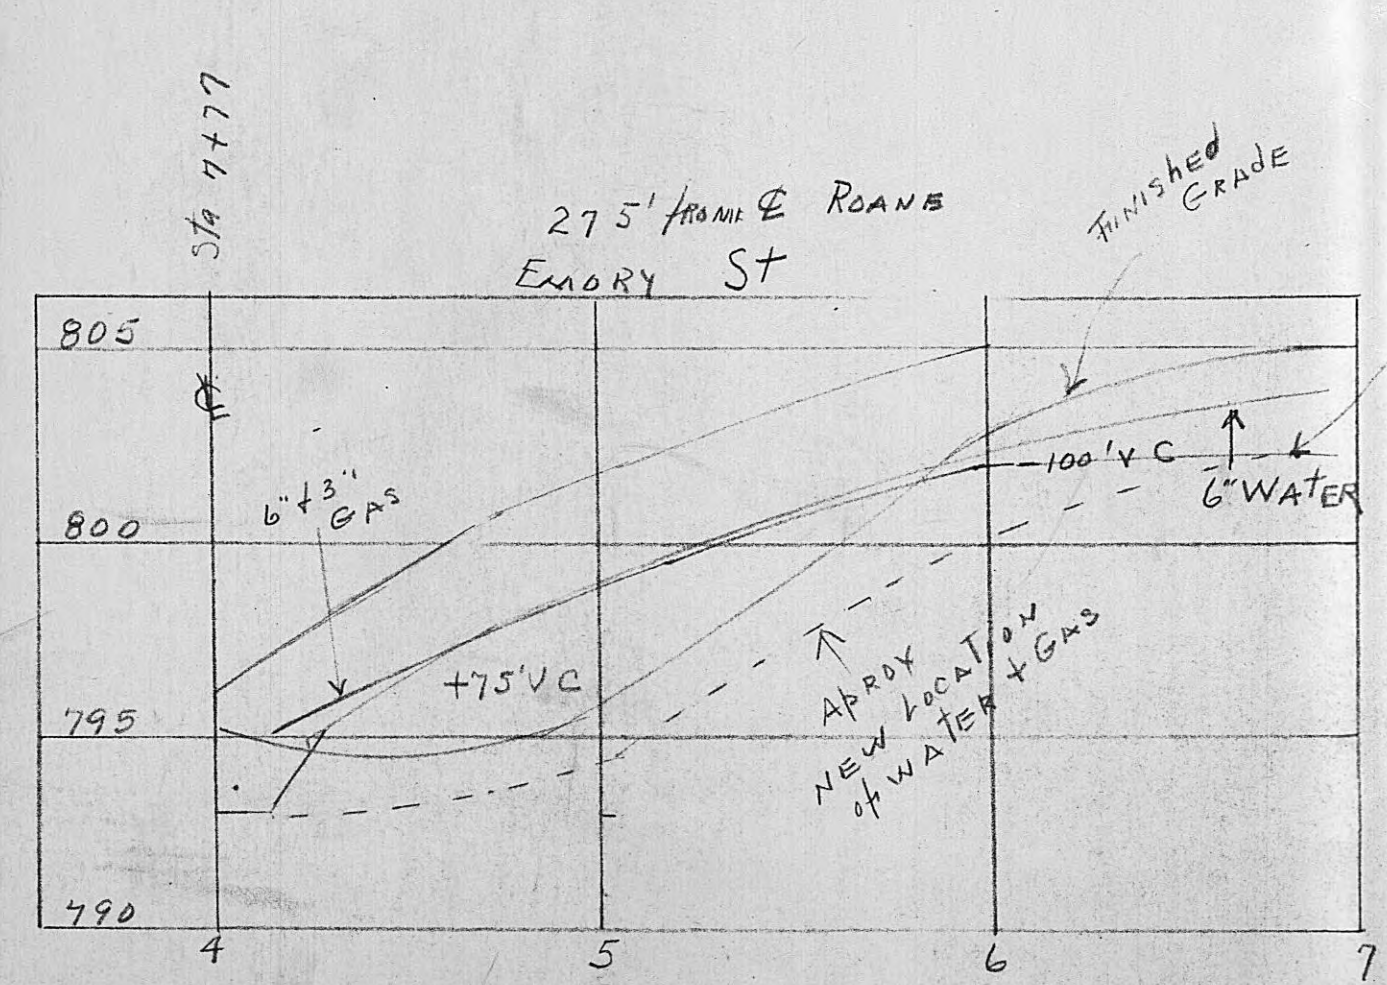




HARRIMAN Utility Board  
 WATER-GAS-SEWER  
 Relocation U.S. 27  
 Sta. 6+29 To 8+80  
 Fed. Aid. Proj. No. F-031-1 (12)  
 HARRIMAN TENN.

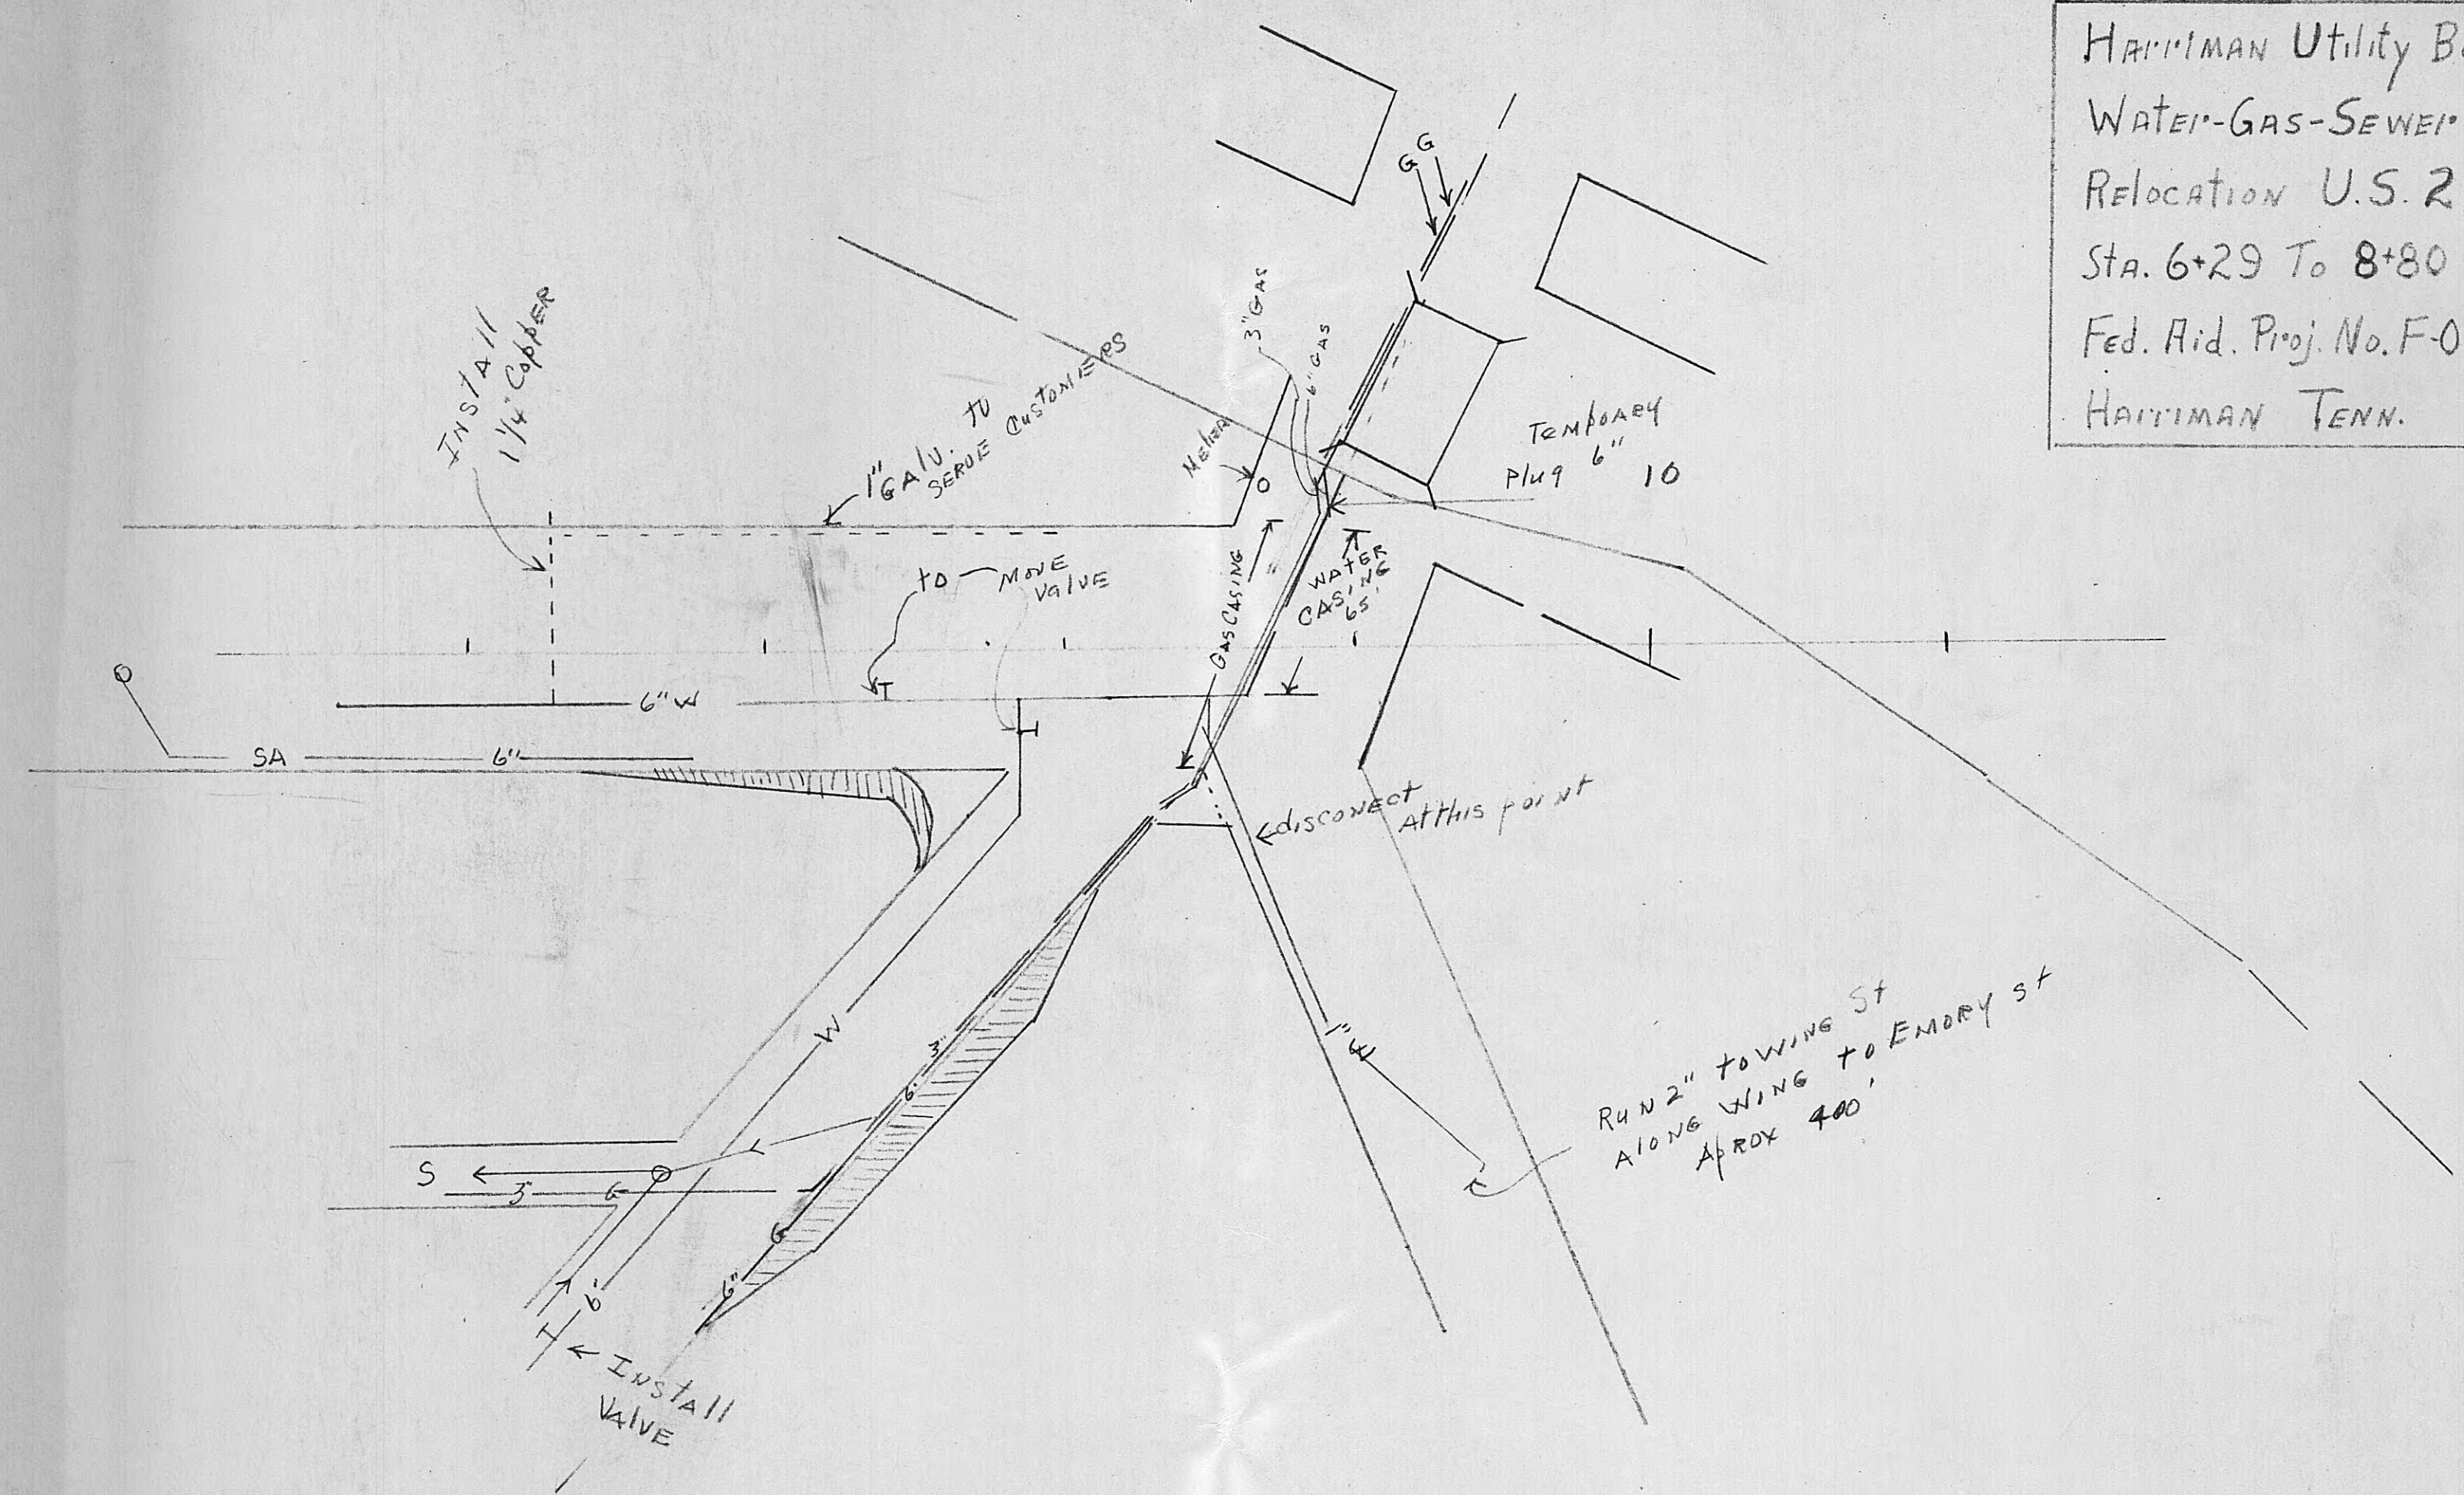




 WATER-GAS-SEWER  
 RELOCATION U.S. 27  
 STA. 6+29 TO 8+80  
 Fed. Aid. Proj. No. F-031-1 (12)  

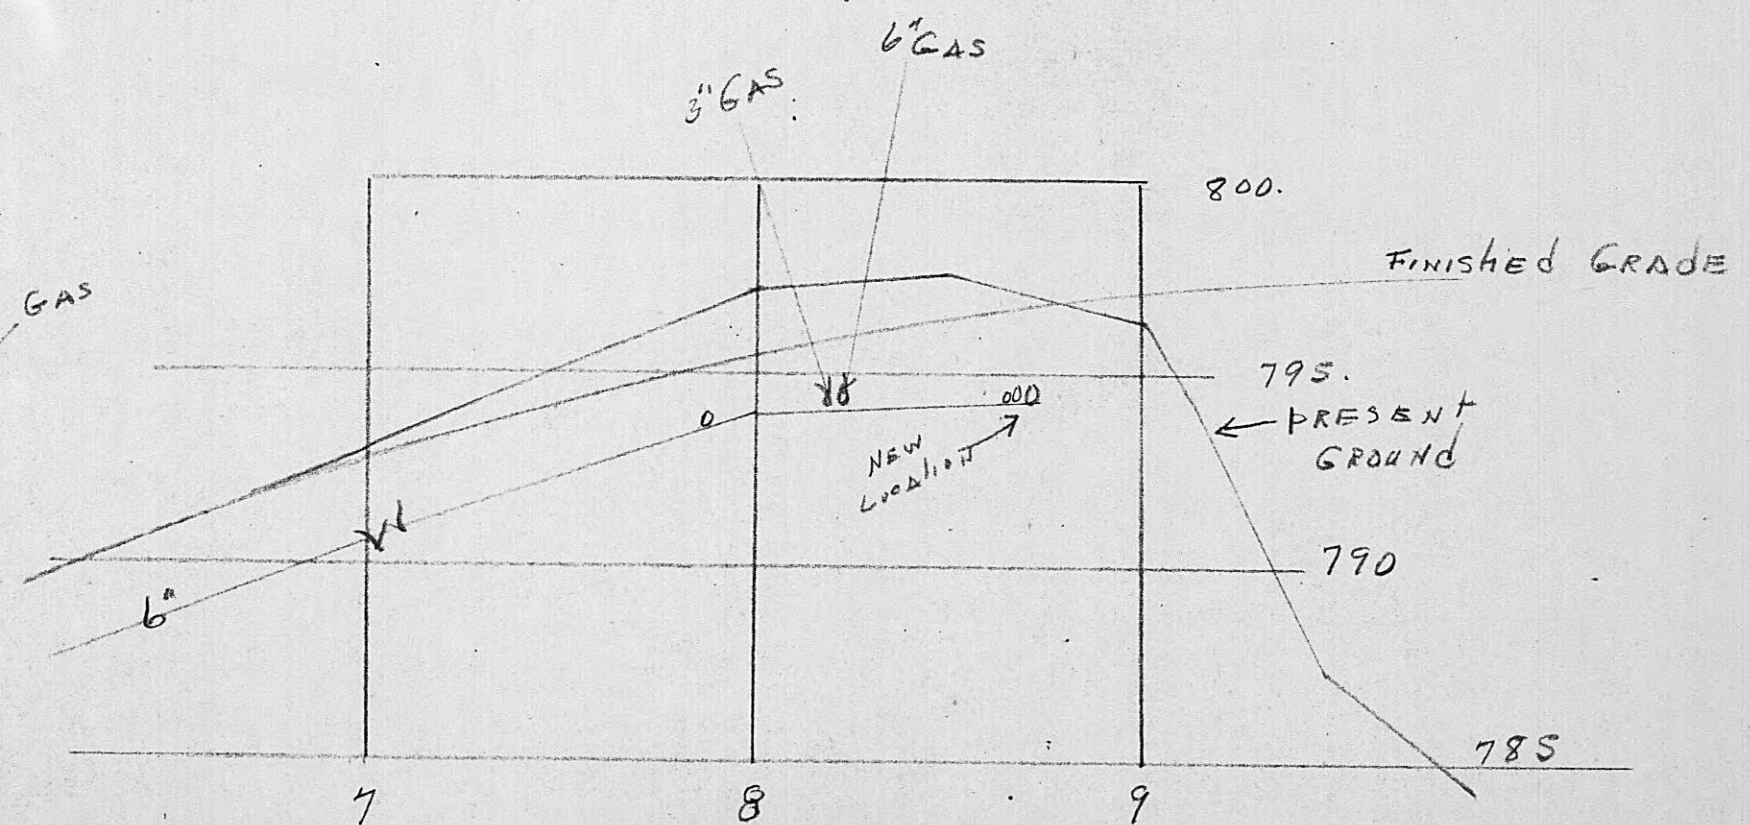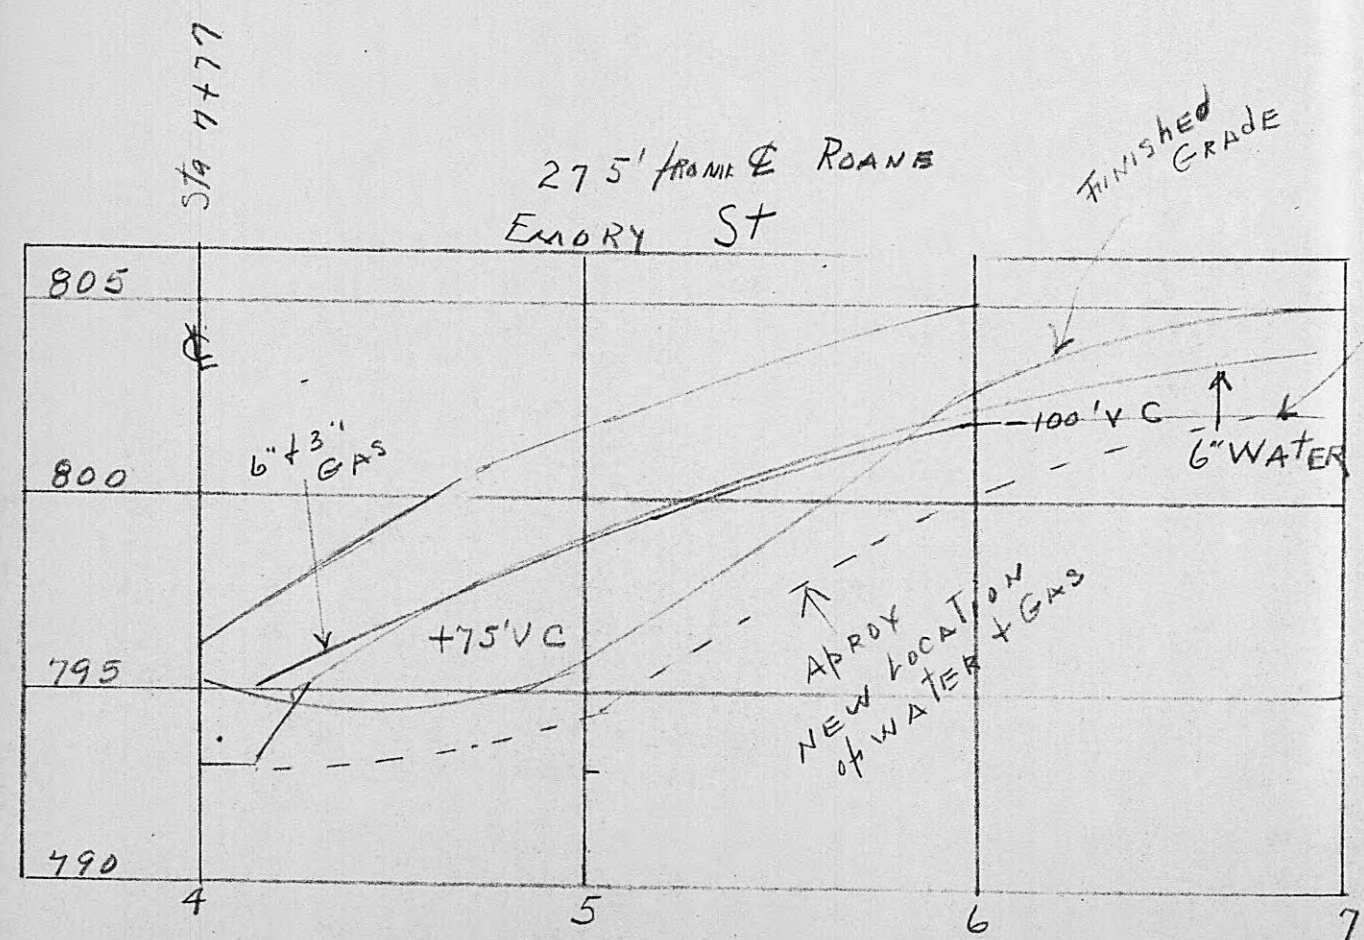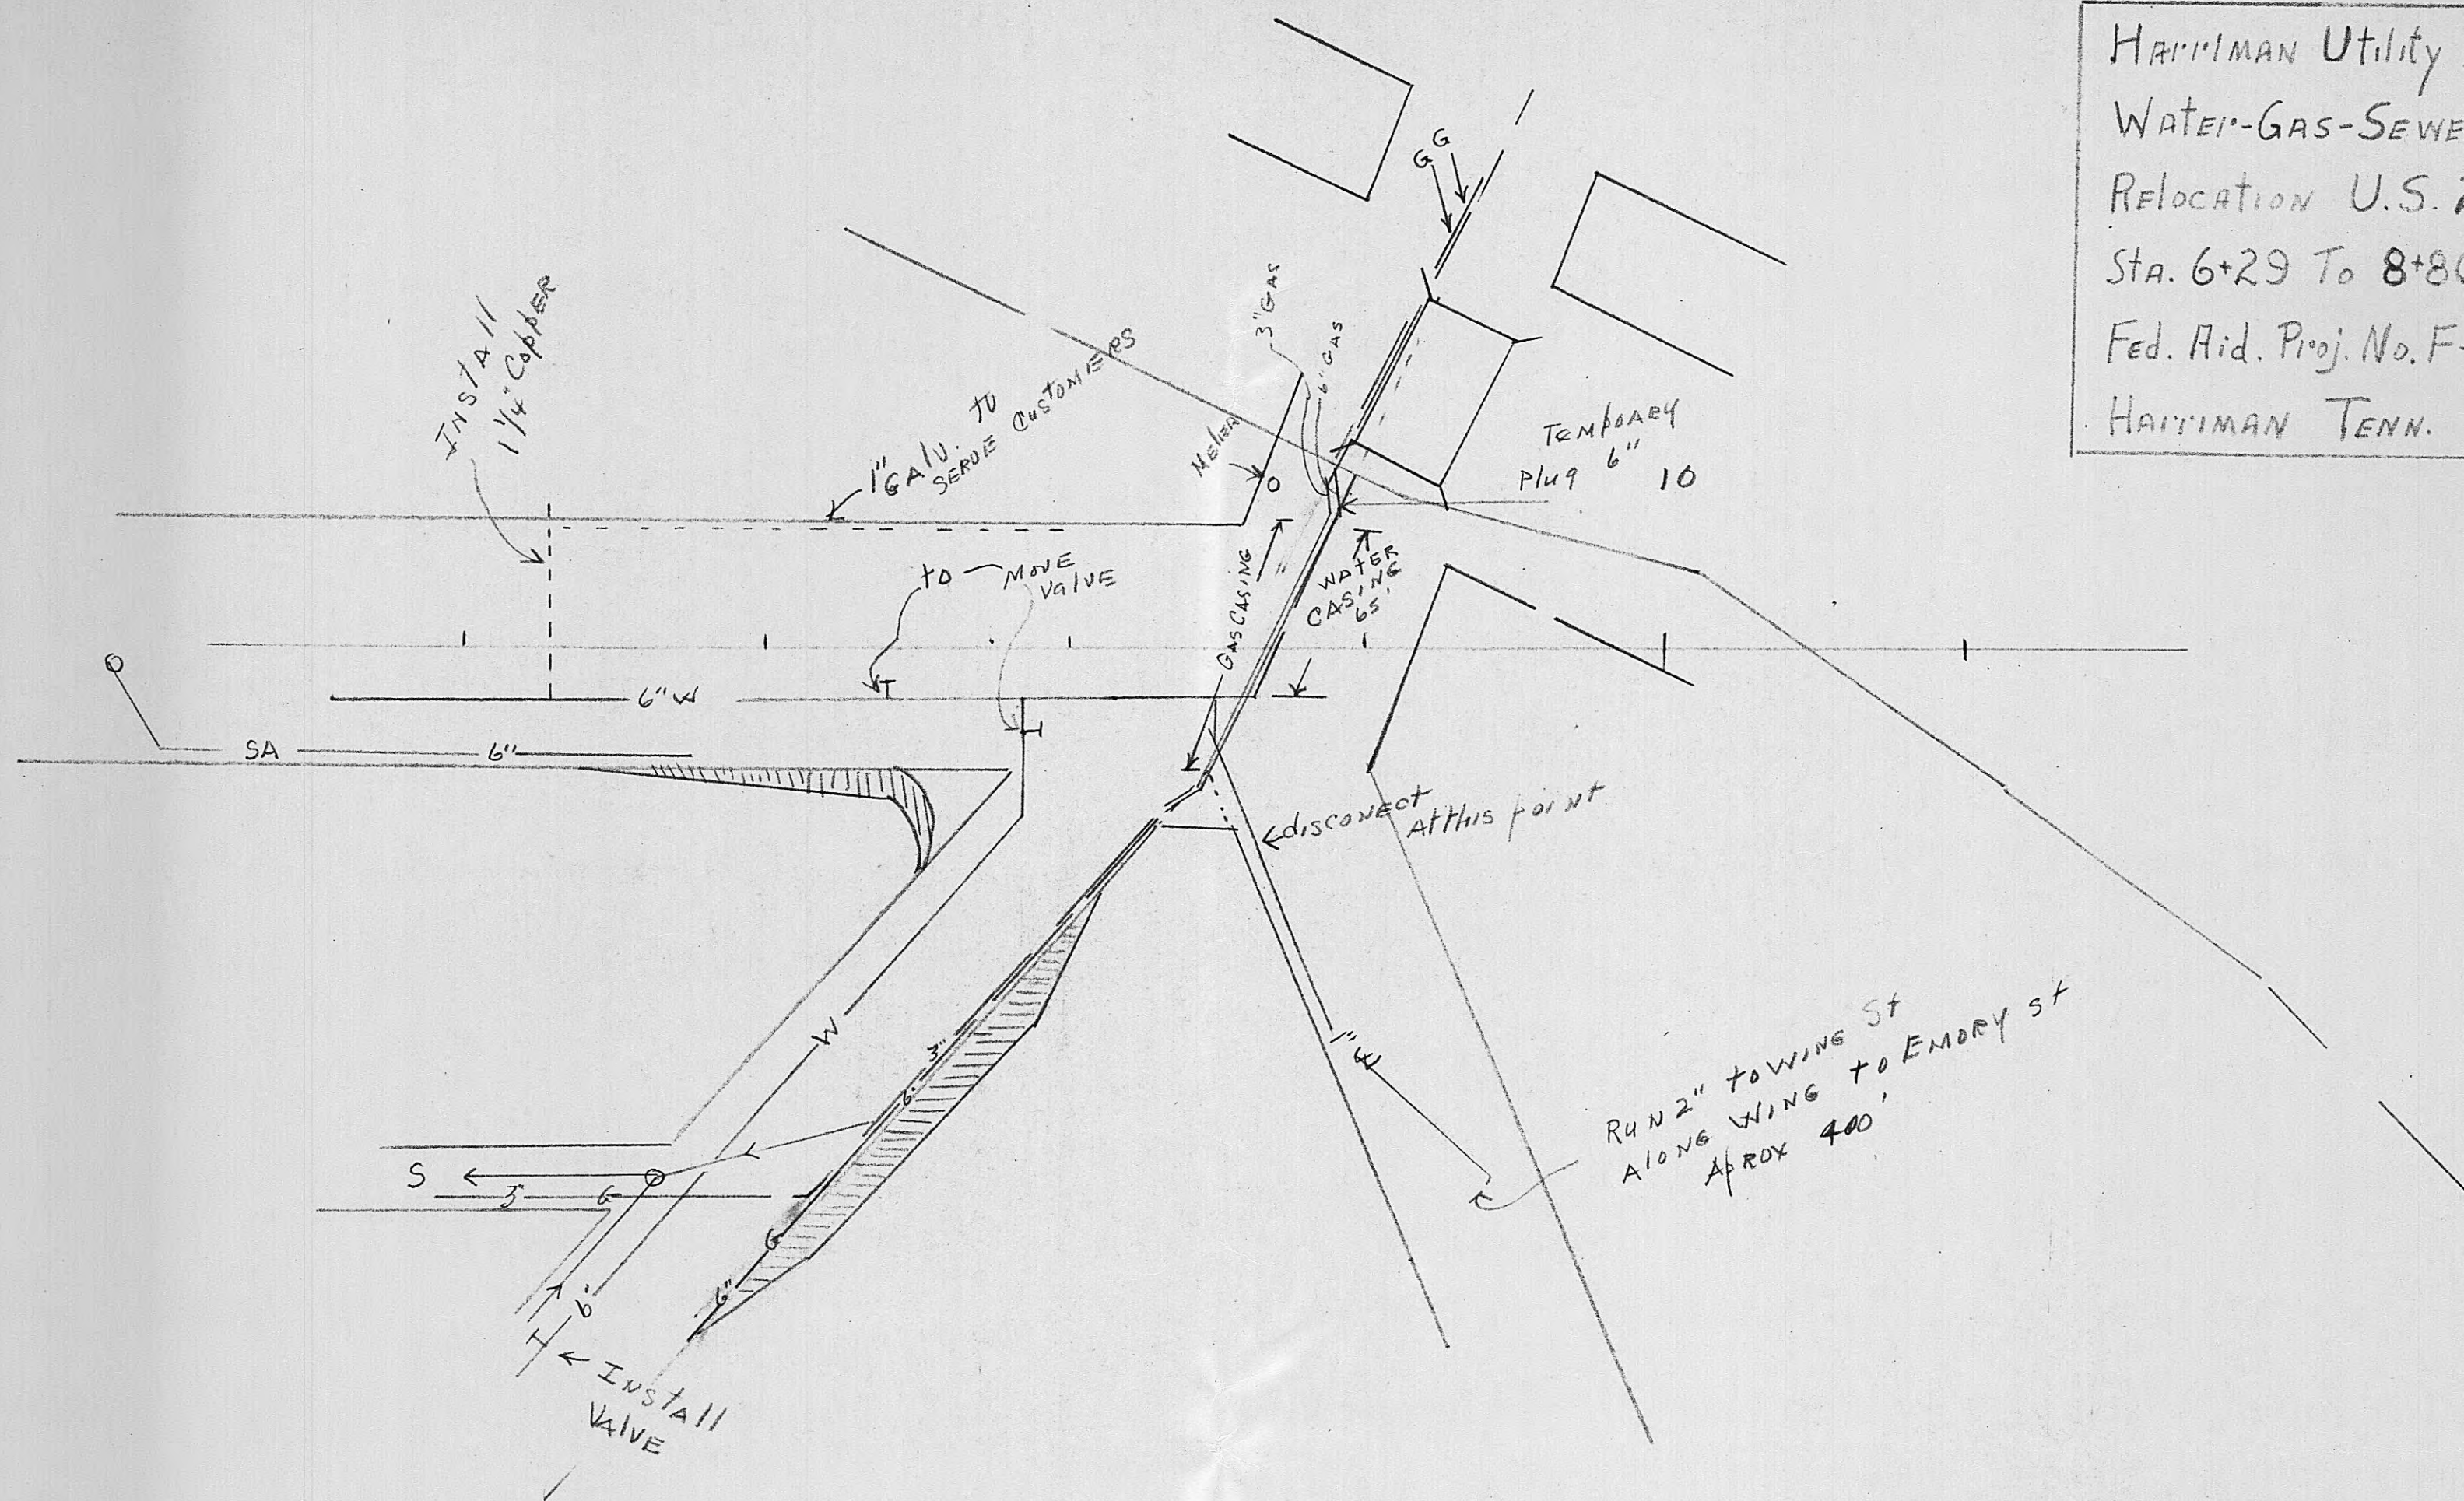

HAITIMAN Utility Board  
 WATER-GAS-SEWER  
 Relocation U.S. 27  
 Sta. 6+29 To 8+80  
 Fed. Aid. Proj. No. F-031-1 (12)  
 HAITIMAN TENN.

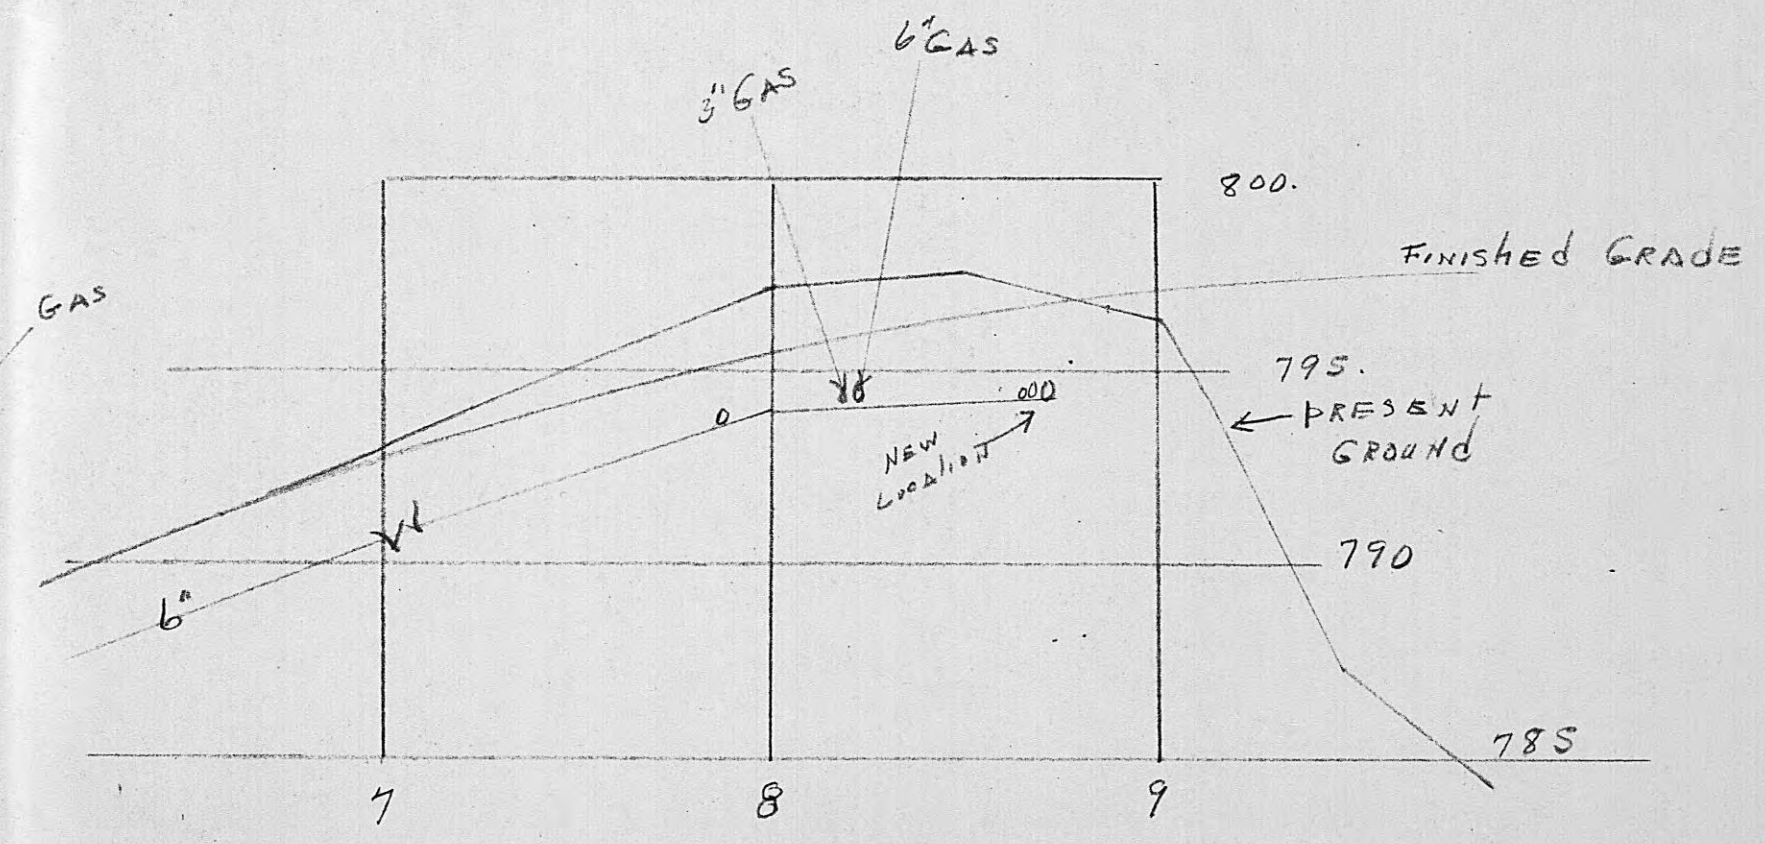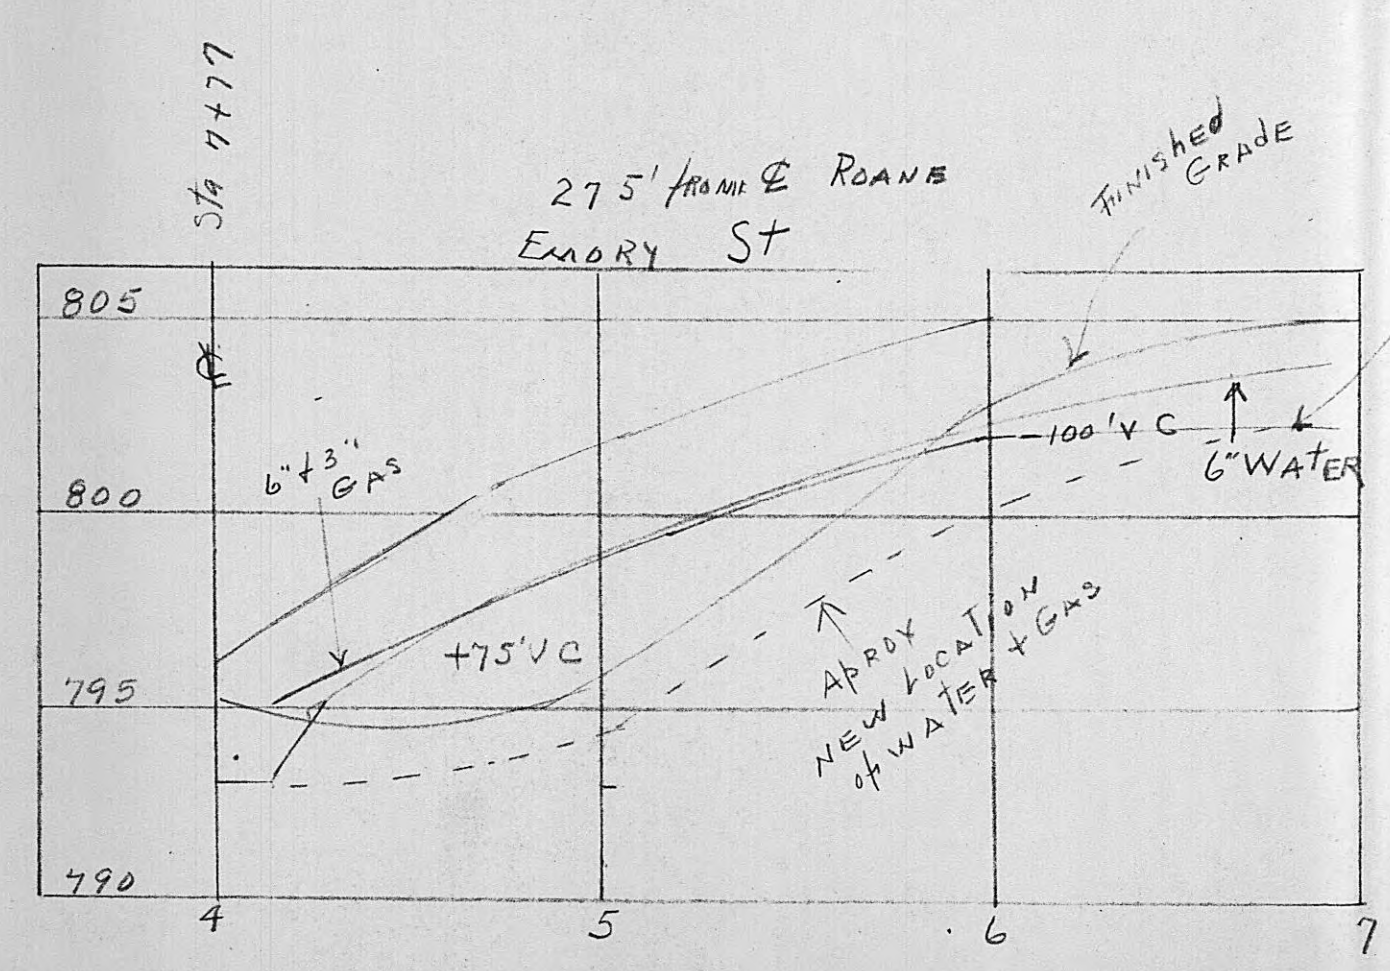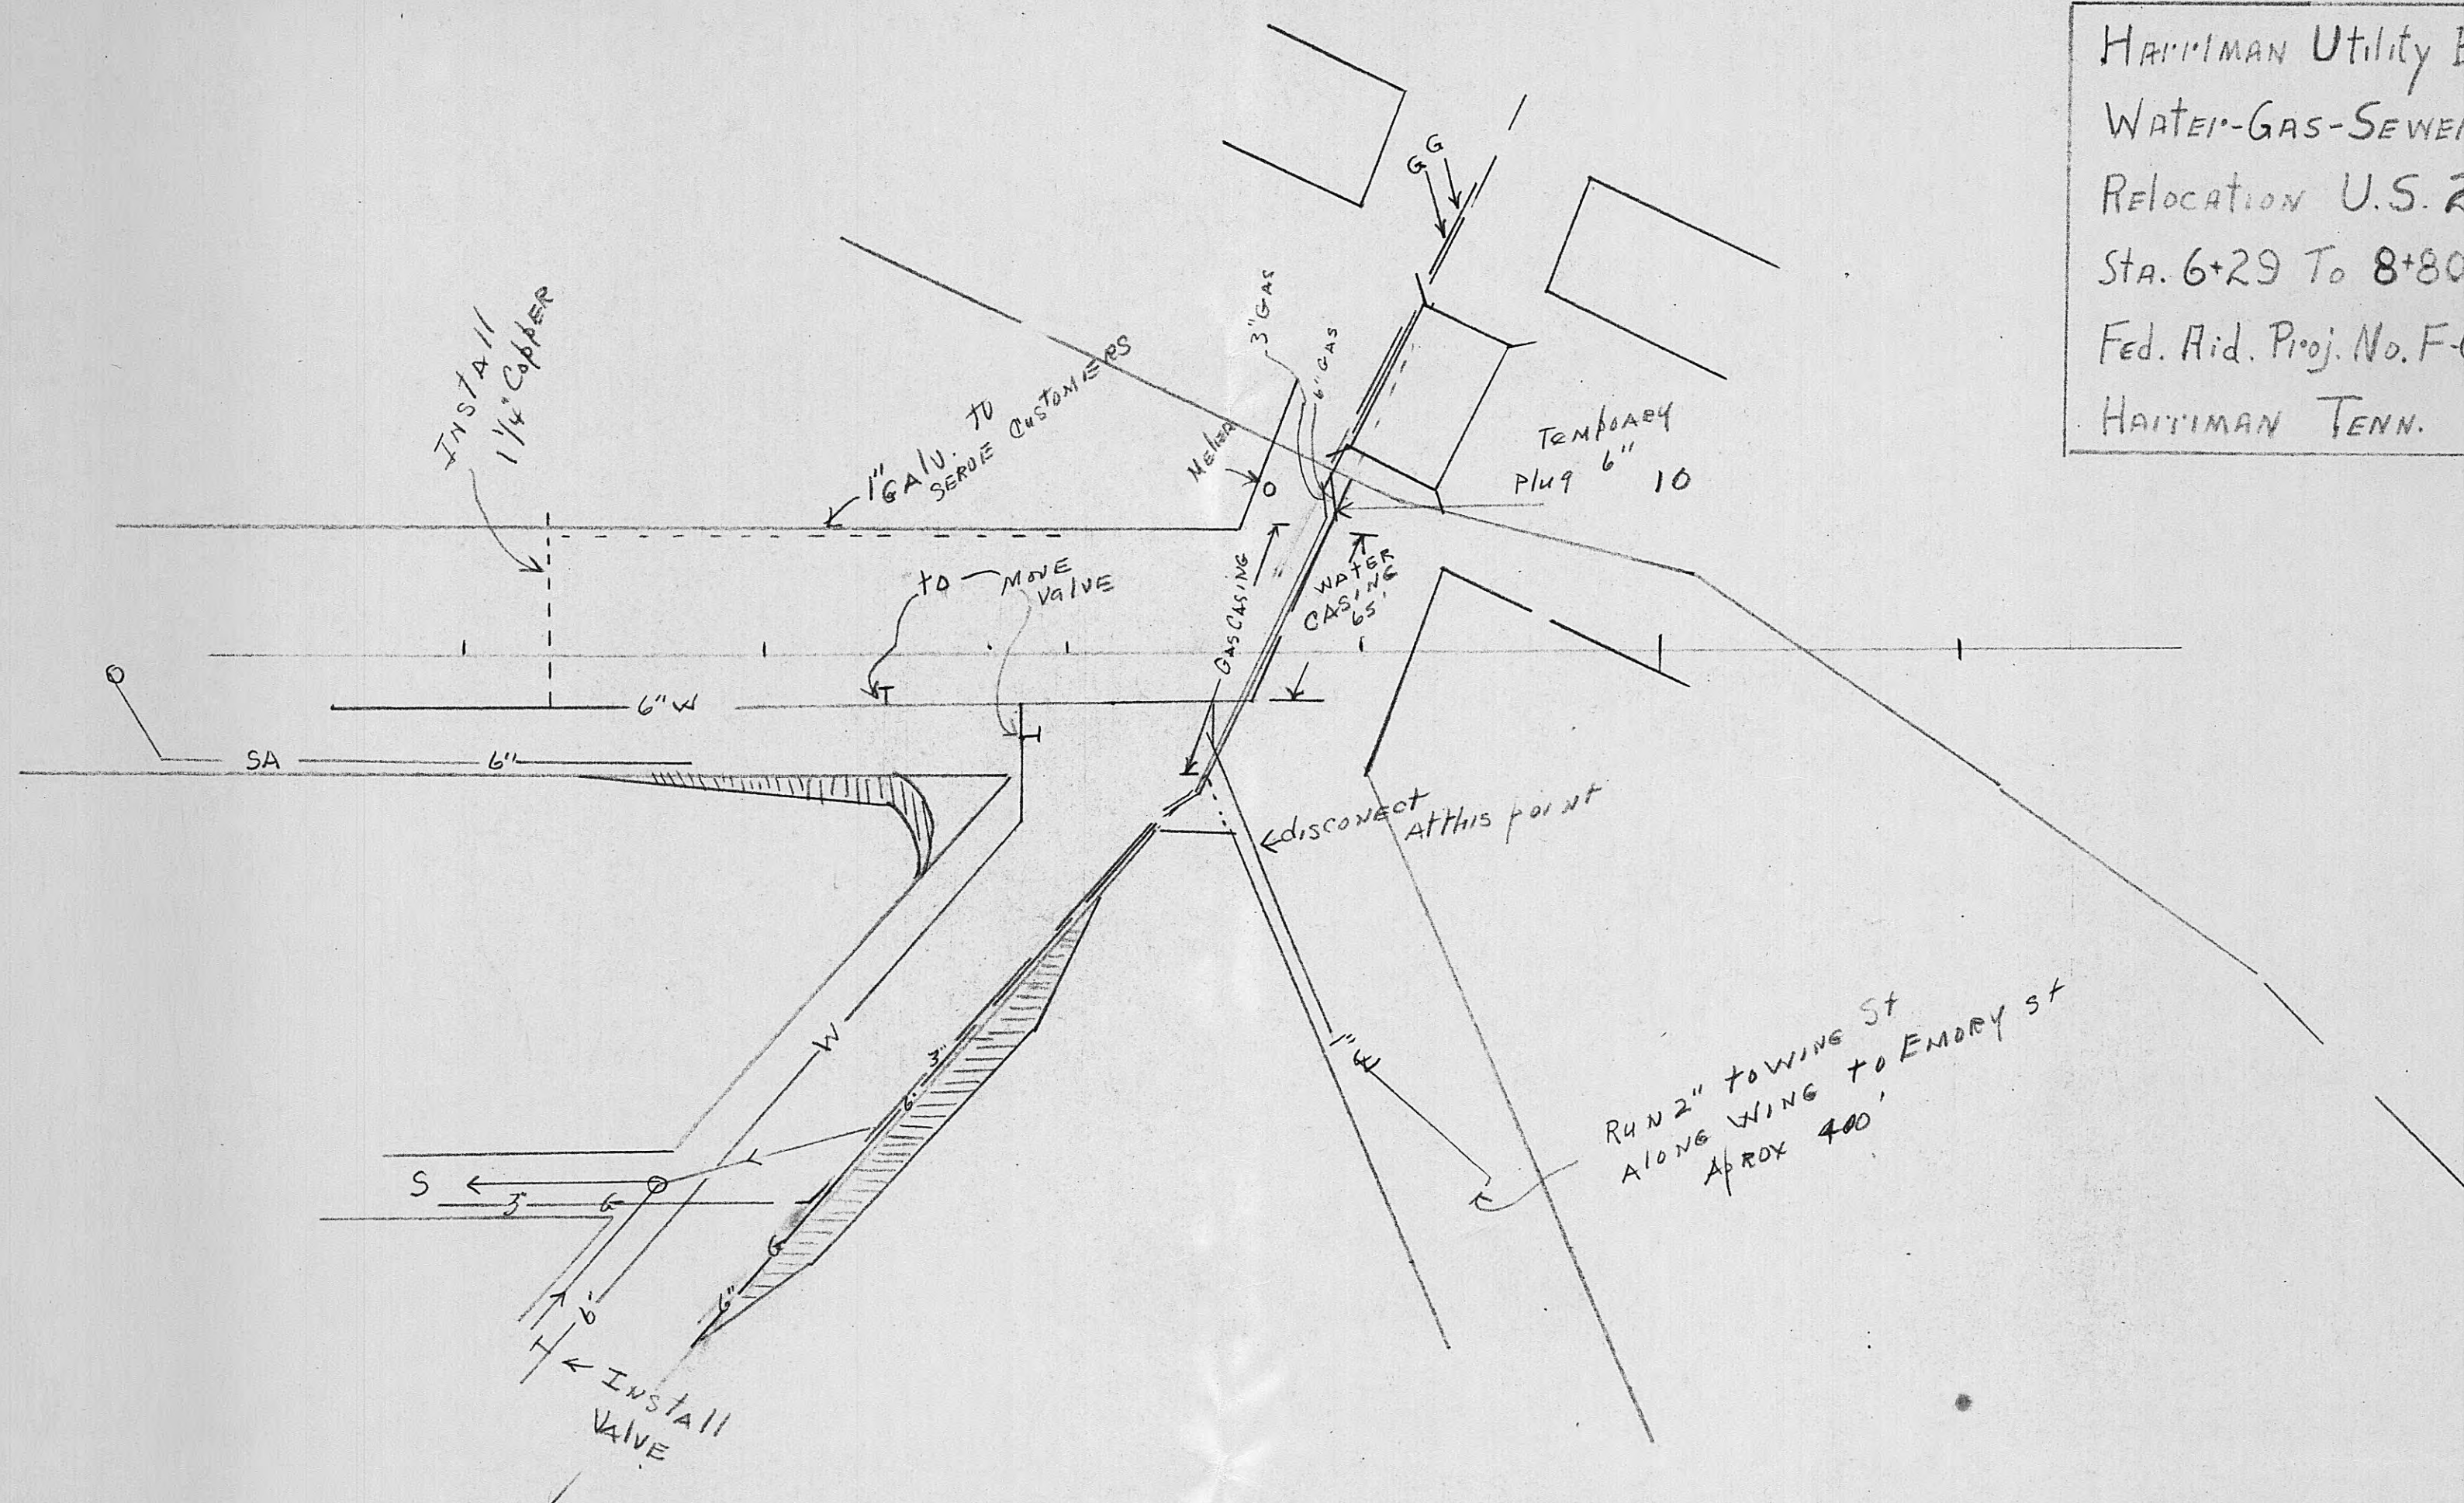

HAITIMAN Utility Board  
 WATER-GAS-SEWER  
 RELOCATION U.S. 27  
 STA. 6+29 TO 8+80  
 Fed. Aid. Proj. No. F-031-1 (12)  
 HAITIMAN TENN.

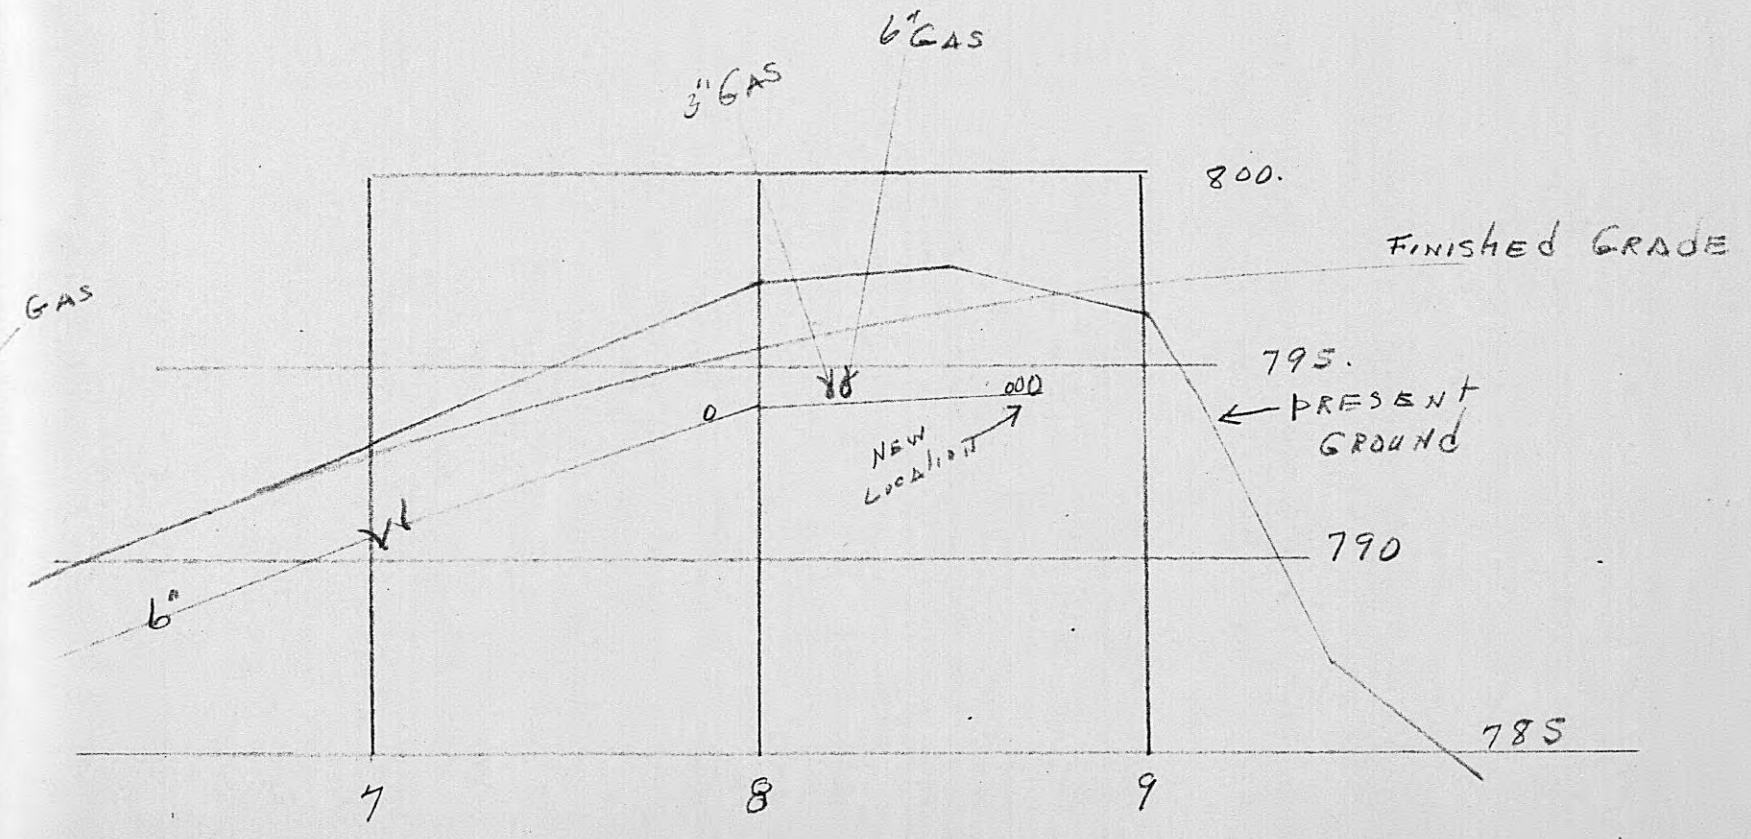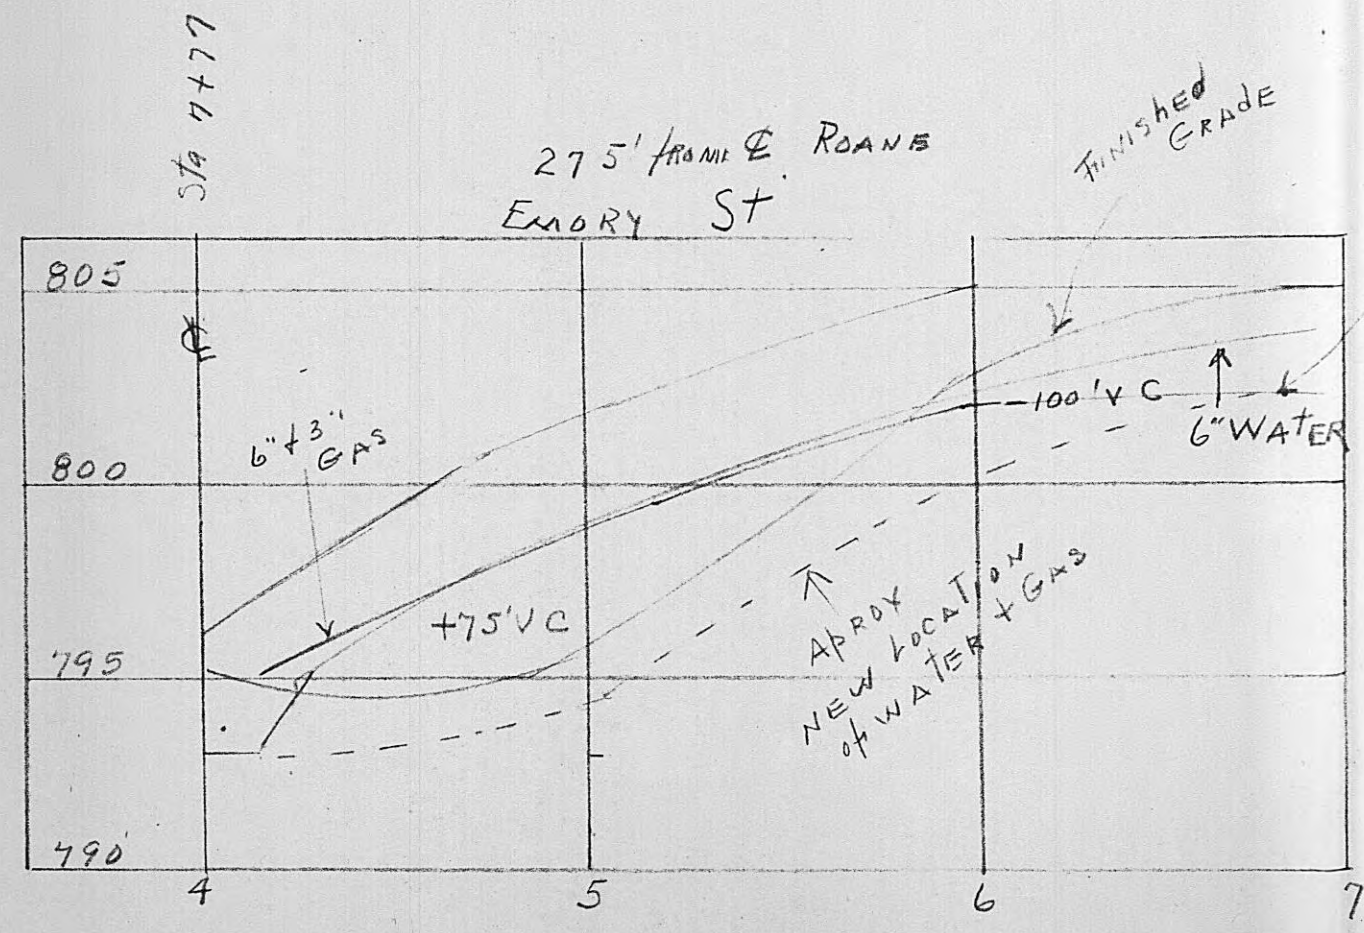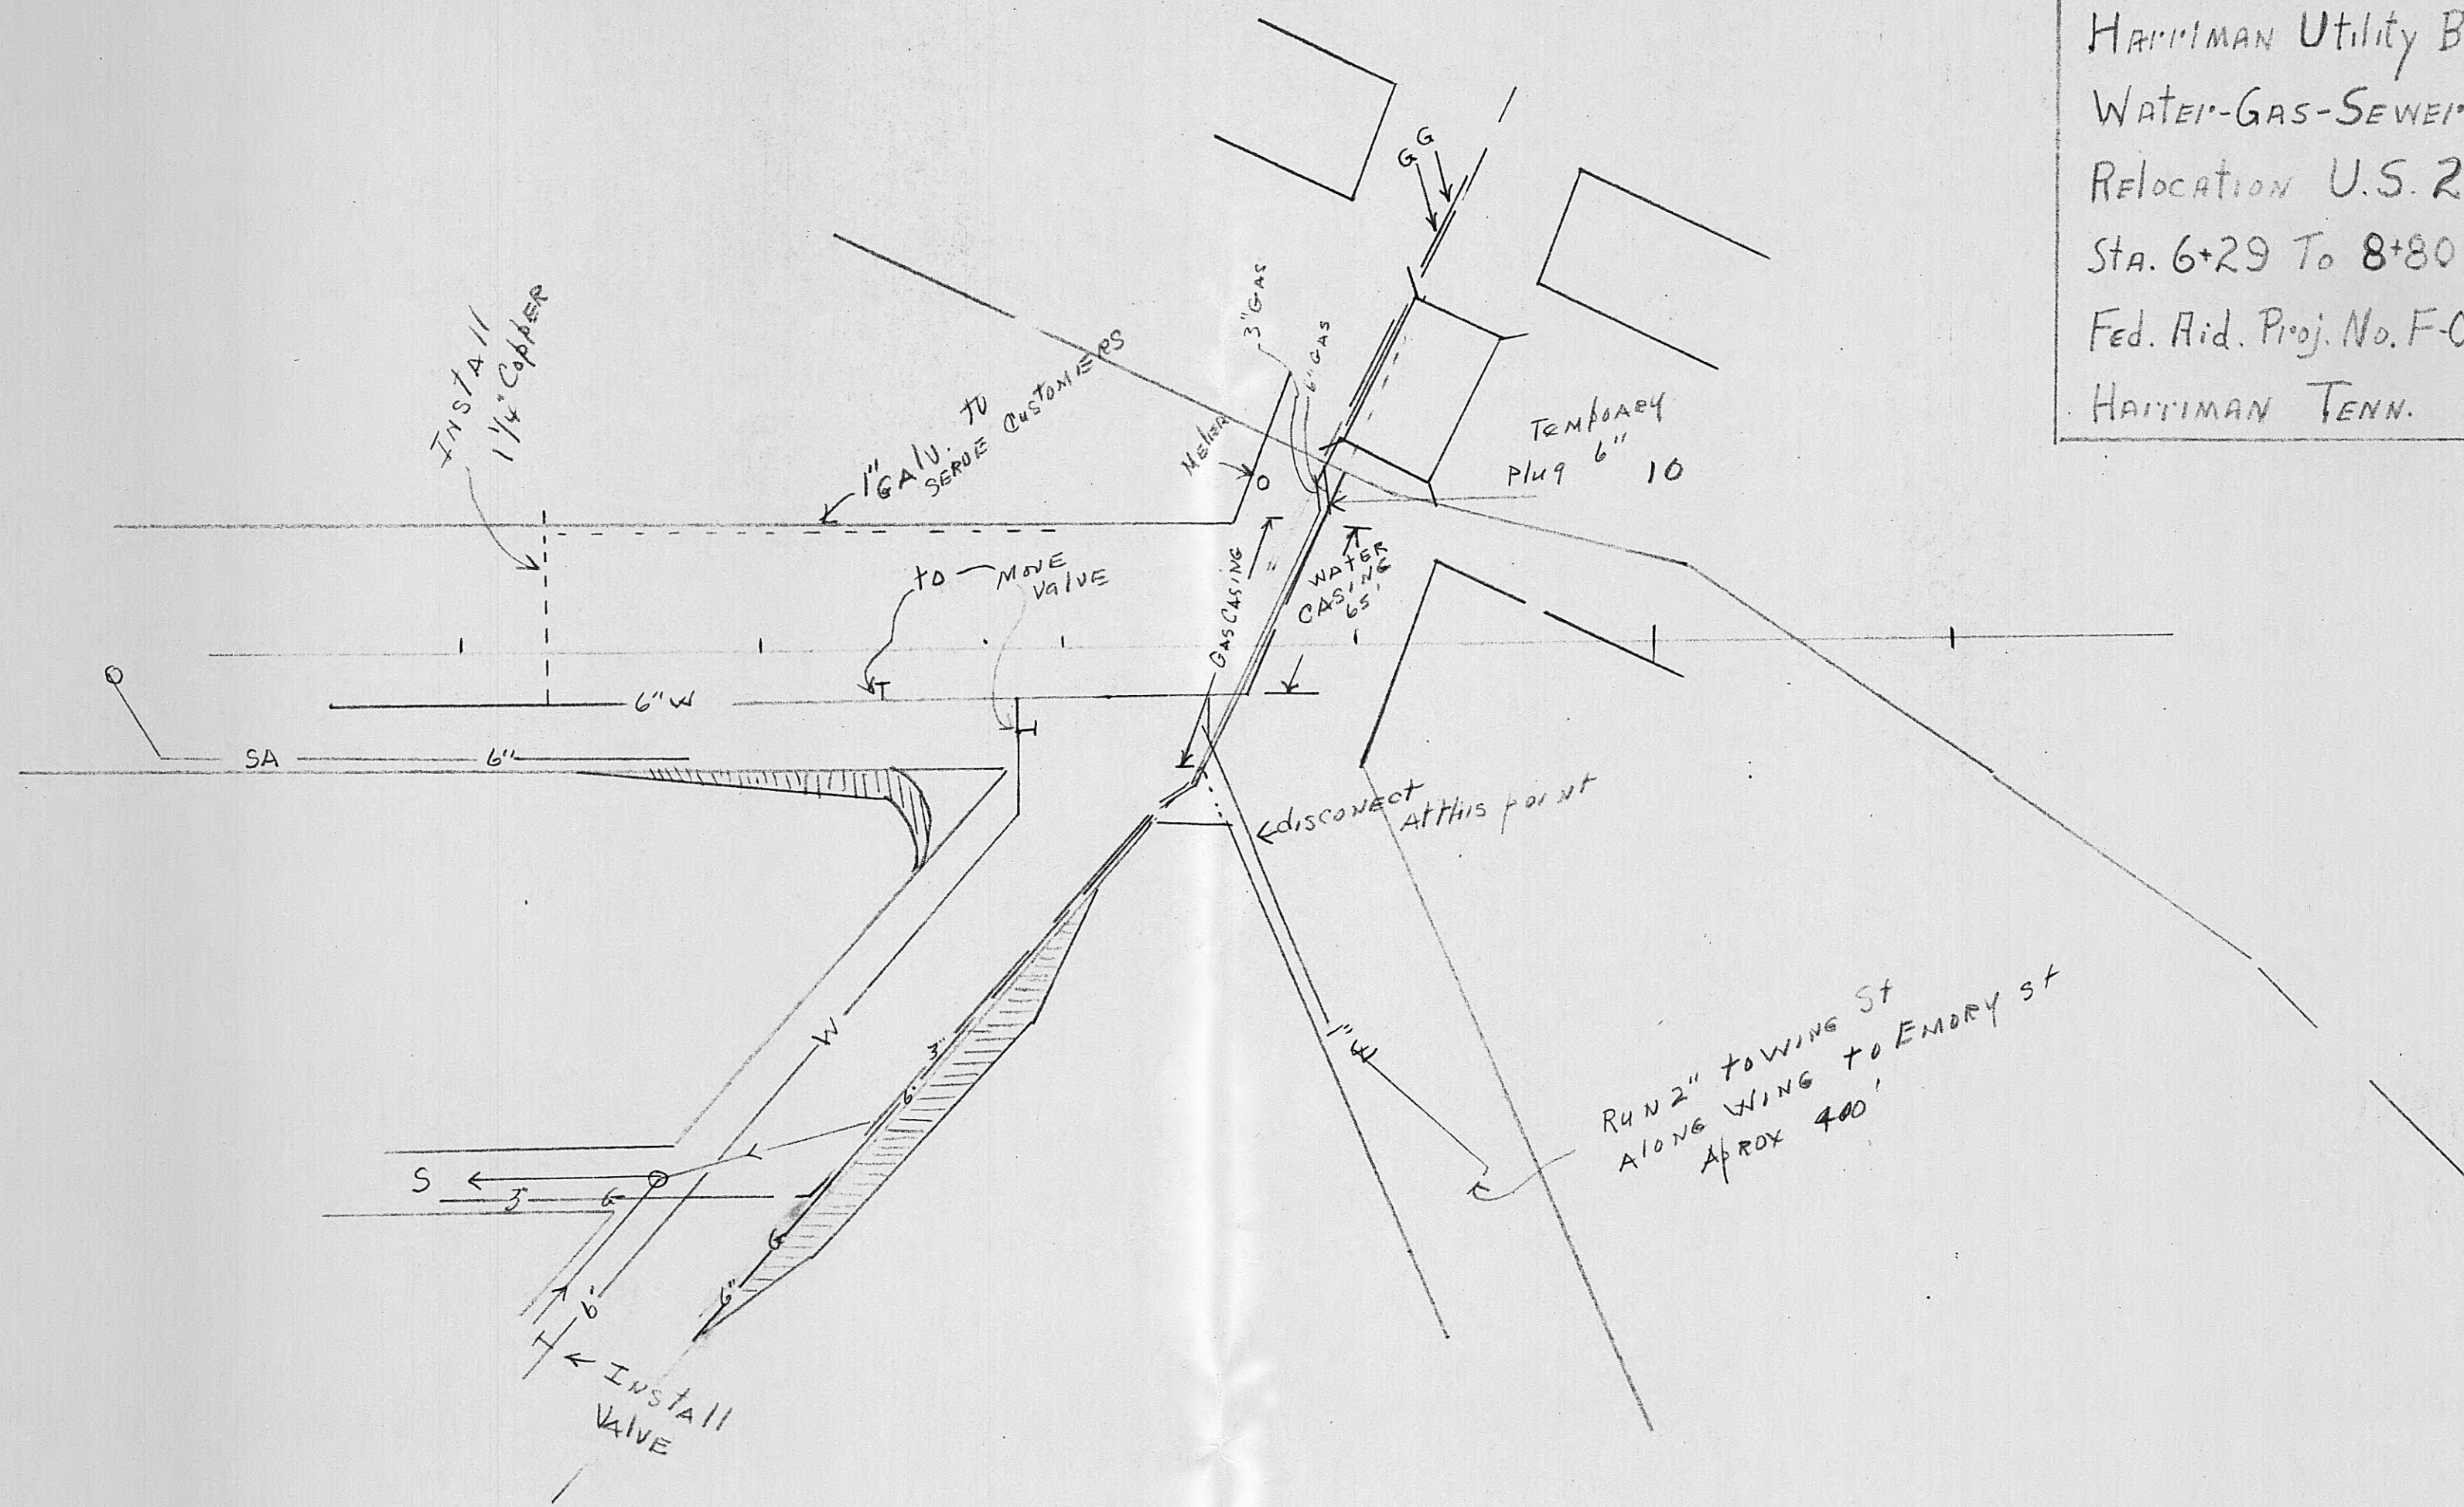

HARRIMAN Utility Board  
WATER-GAS-SEWER  
RELOCATION U.S. 27  
Sta. 6+29 To 8+80  
Fed. Aid. Proj. No. F-031-1 (12)  
HARRIMAN TENN.

