



REGISTERED PROFESSIONAL ENGINEER
STATE OF TENNESSEE
LICENSE NO. 836

R.H. Clouser

ENGINEERING
FILE

DIV. ONE, TWO & THREE

CITY OF HARRIMAN, TENNESSEE
WATER SYSTEM IMPROVEMENTS

LOCATION MAP

NOTE:
ALL WATER LINES 6" UNLESS OTHERWISE SHOWN.

SCALE
1" = 800'
DATE
MAY, 1966
WIEDEMAN AND SINGLETON
ENGINEERS
ATLANTA, GEORGIA


SHEET
OF




CITY OF HARRIMAN, TENNESSEE WATER SYSTEM IMPROVEMENTS


EXTENSIONS TO DISTRIBUTION SYSTEM

**WIEDEMAN AND SINGLETON
ENGINEERS**

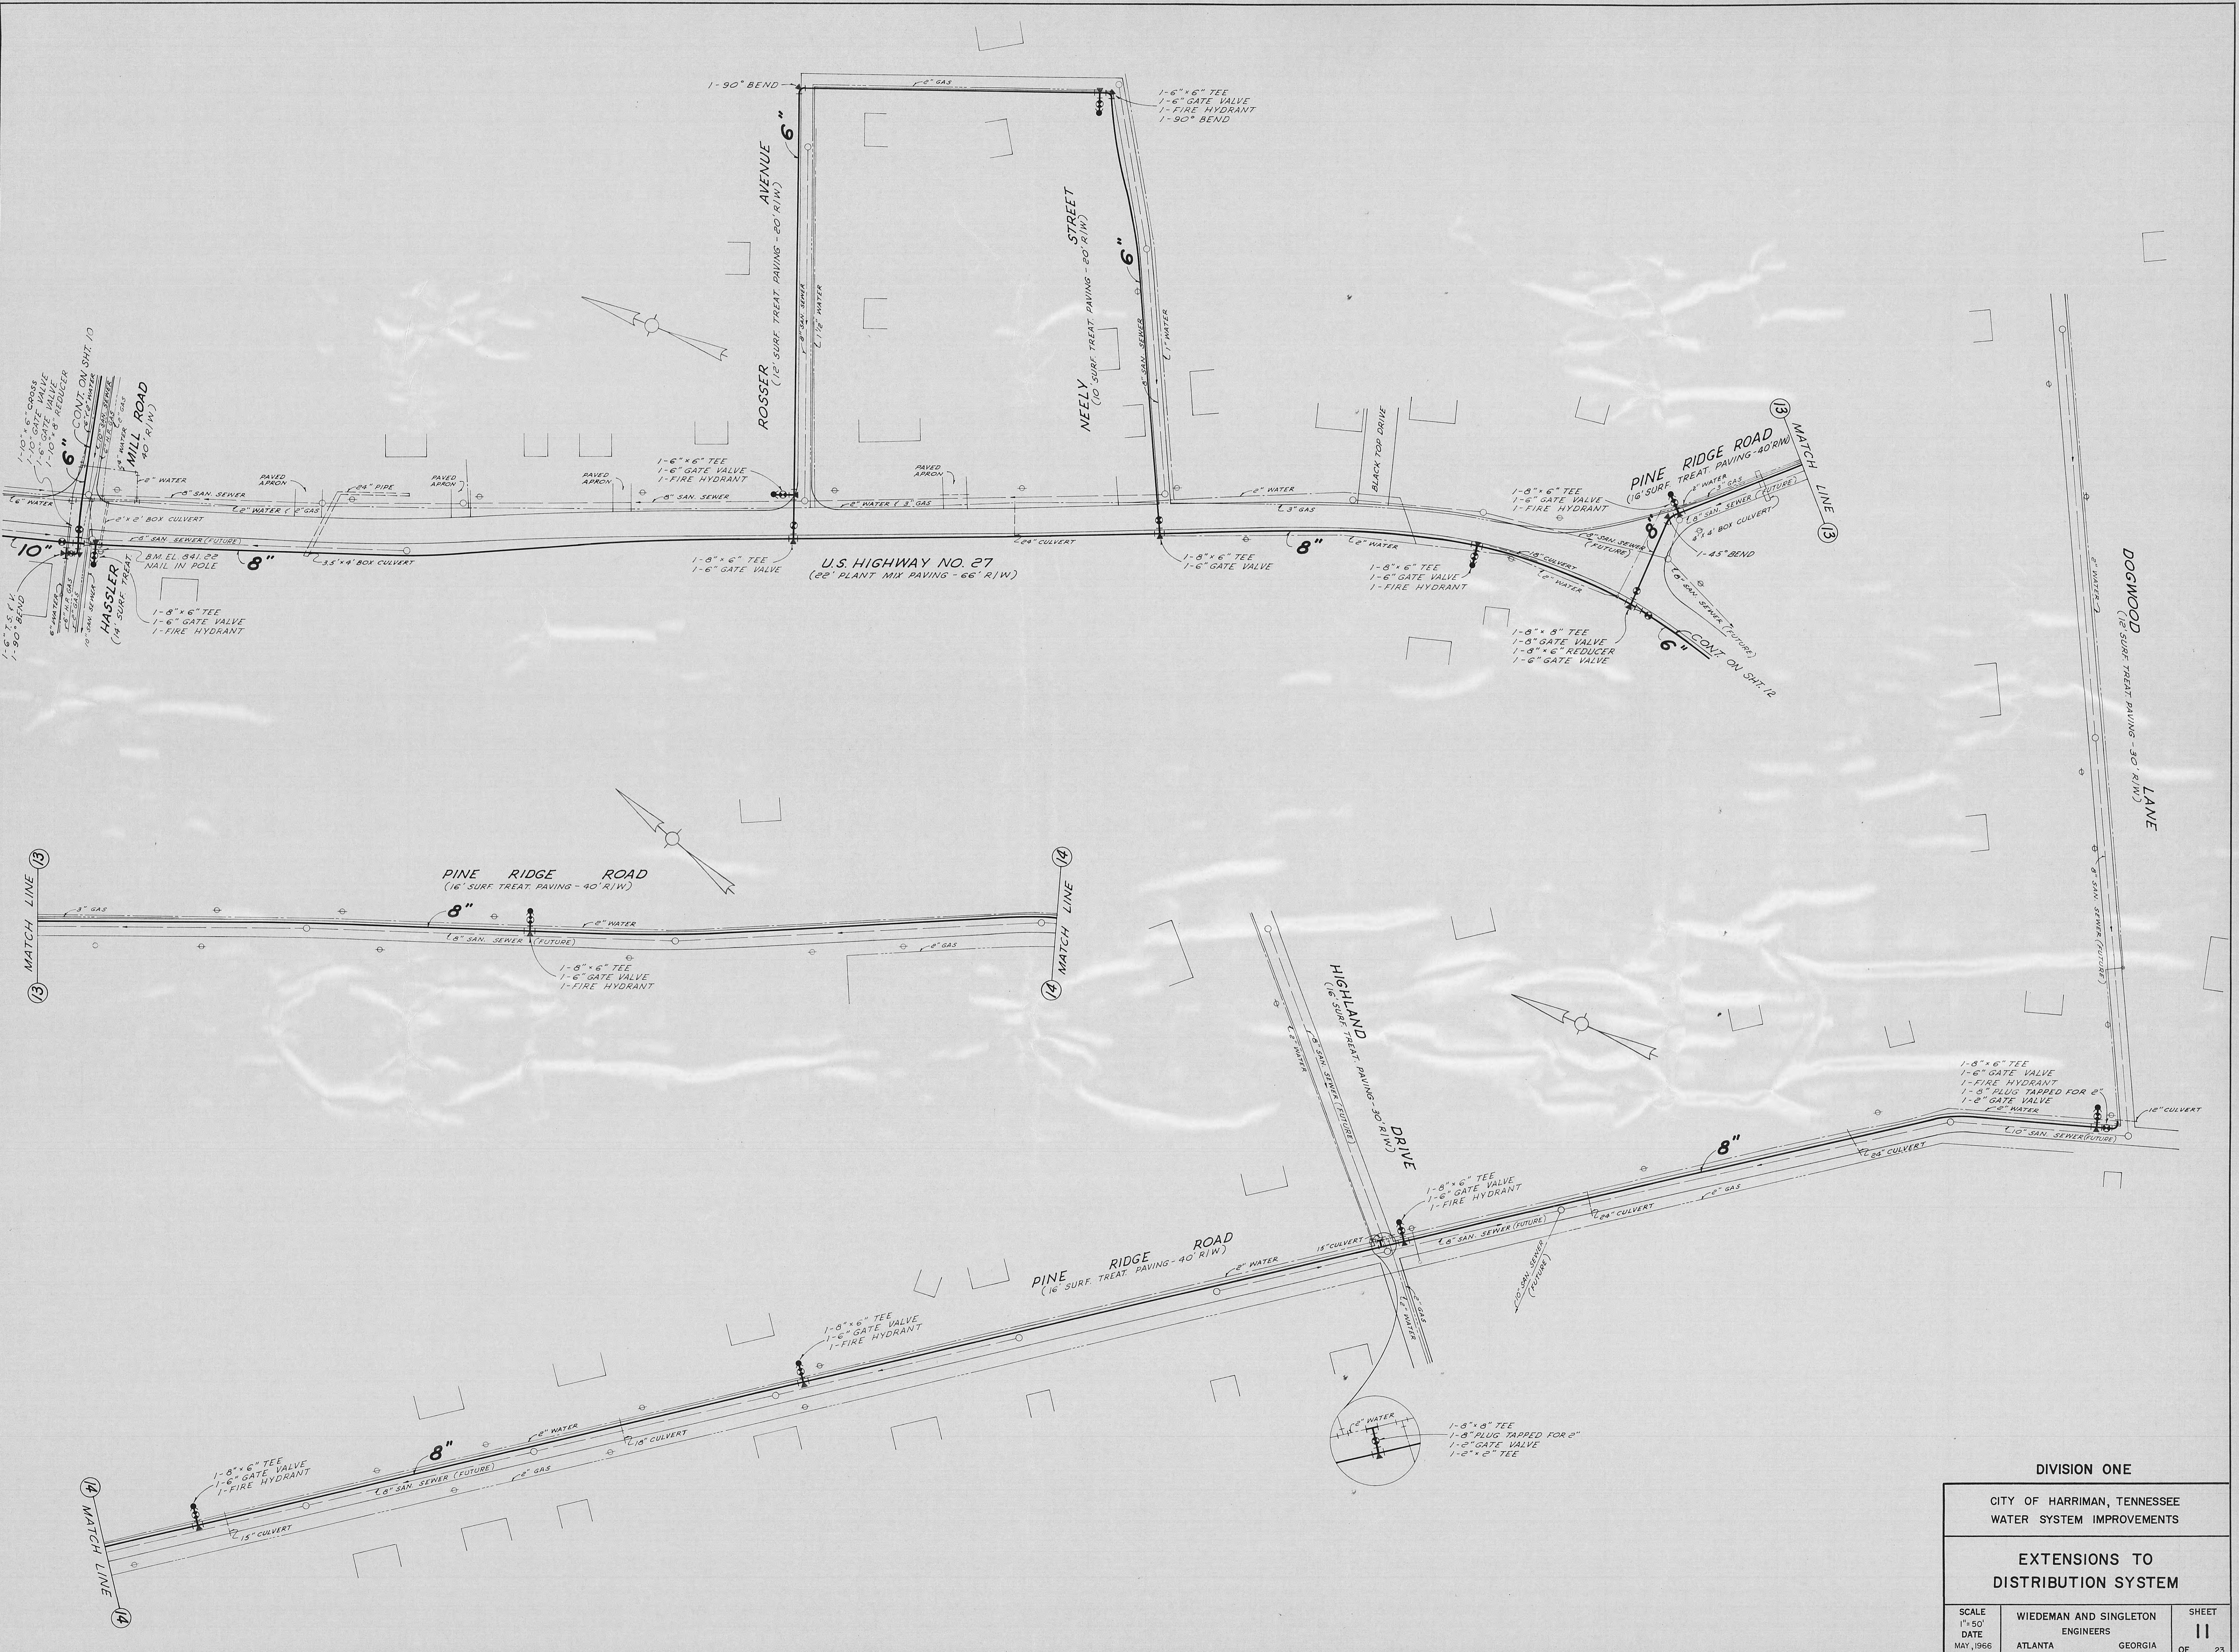

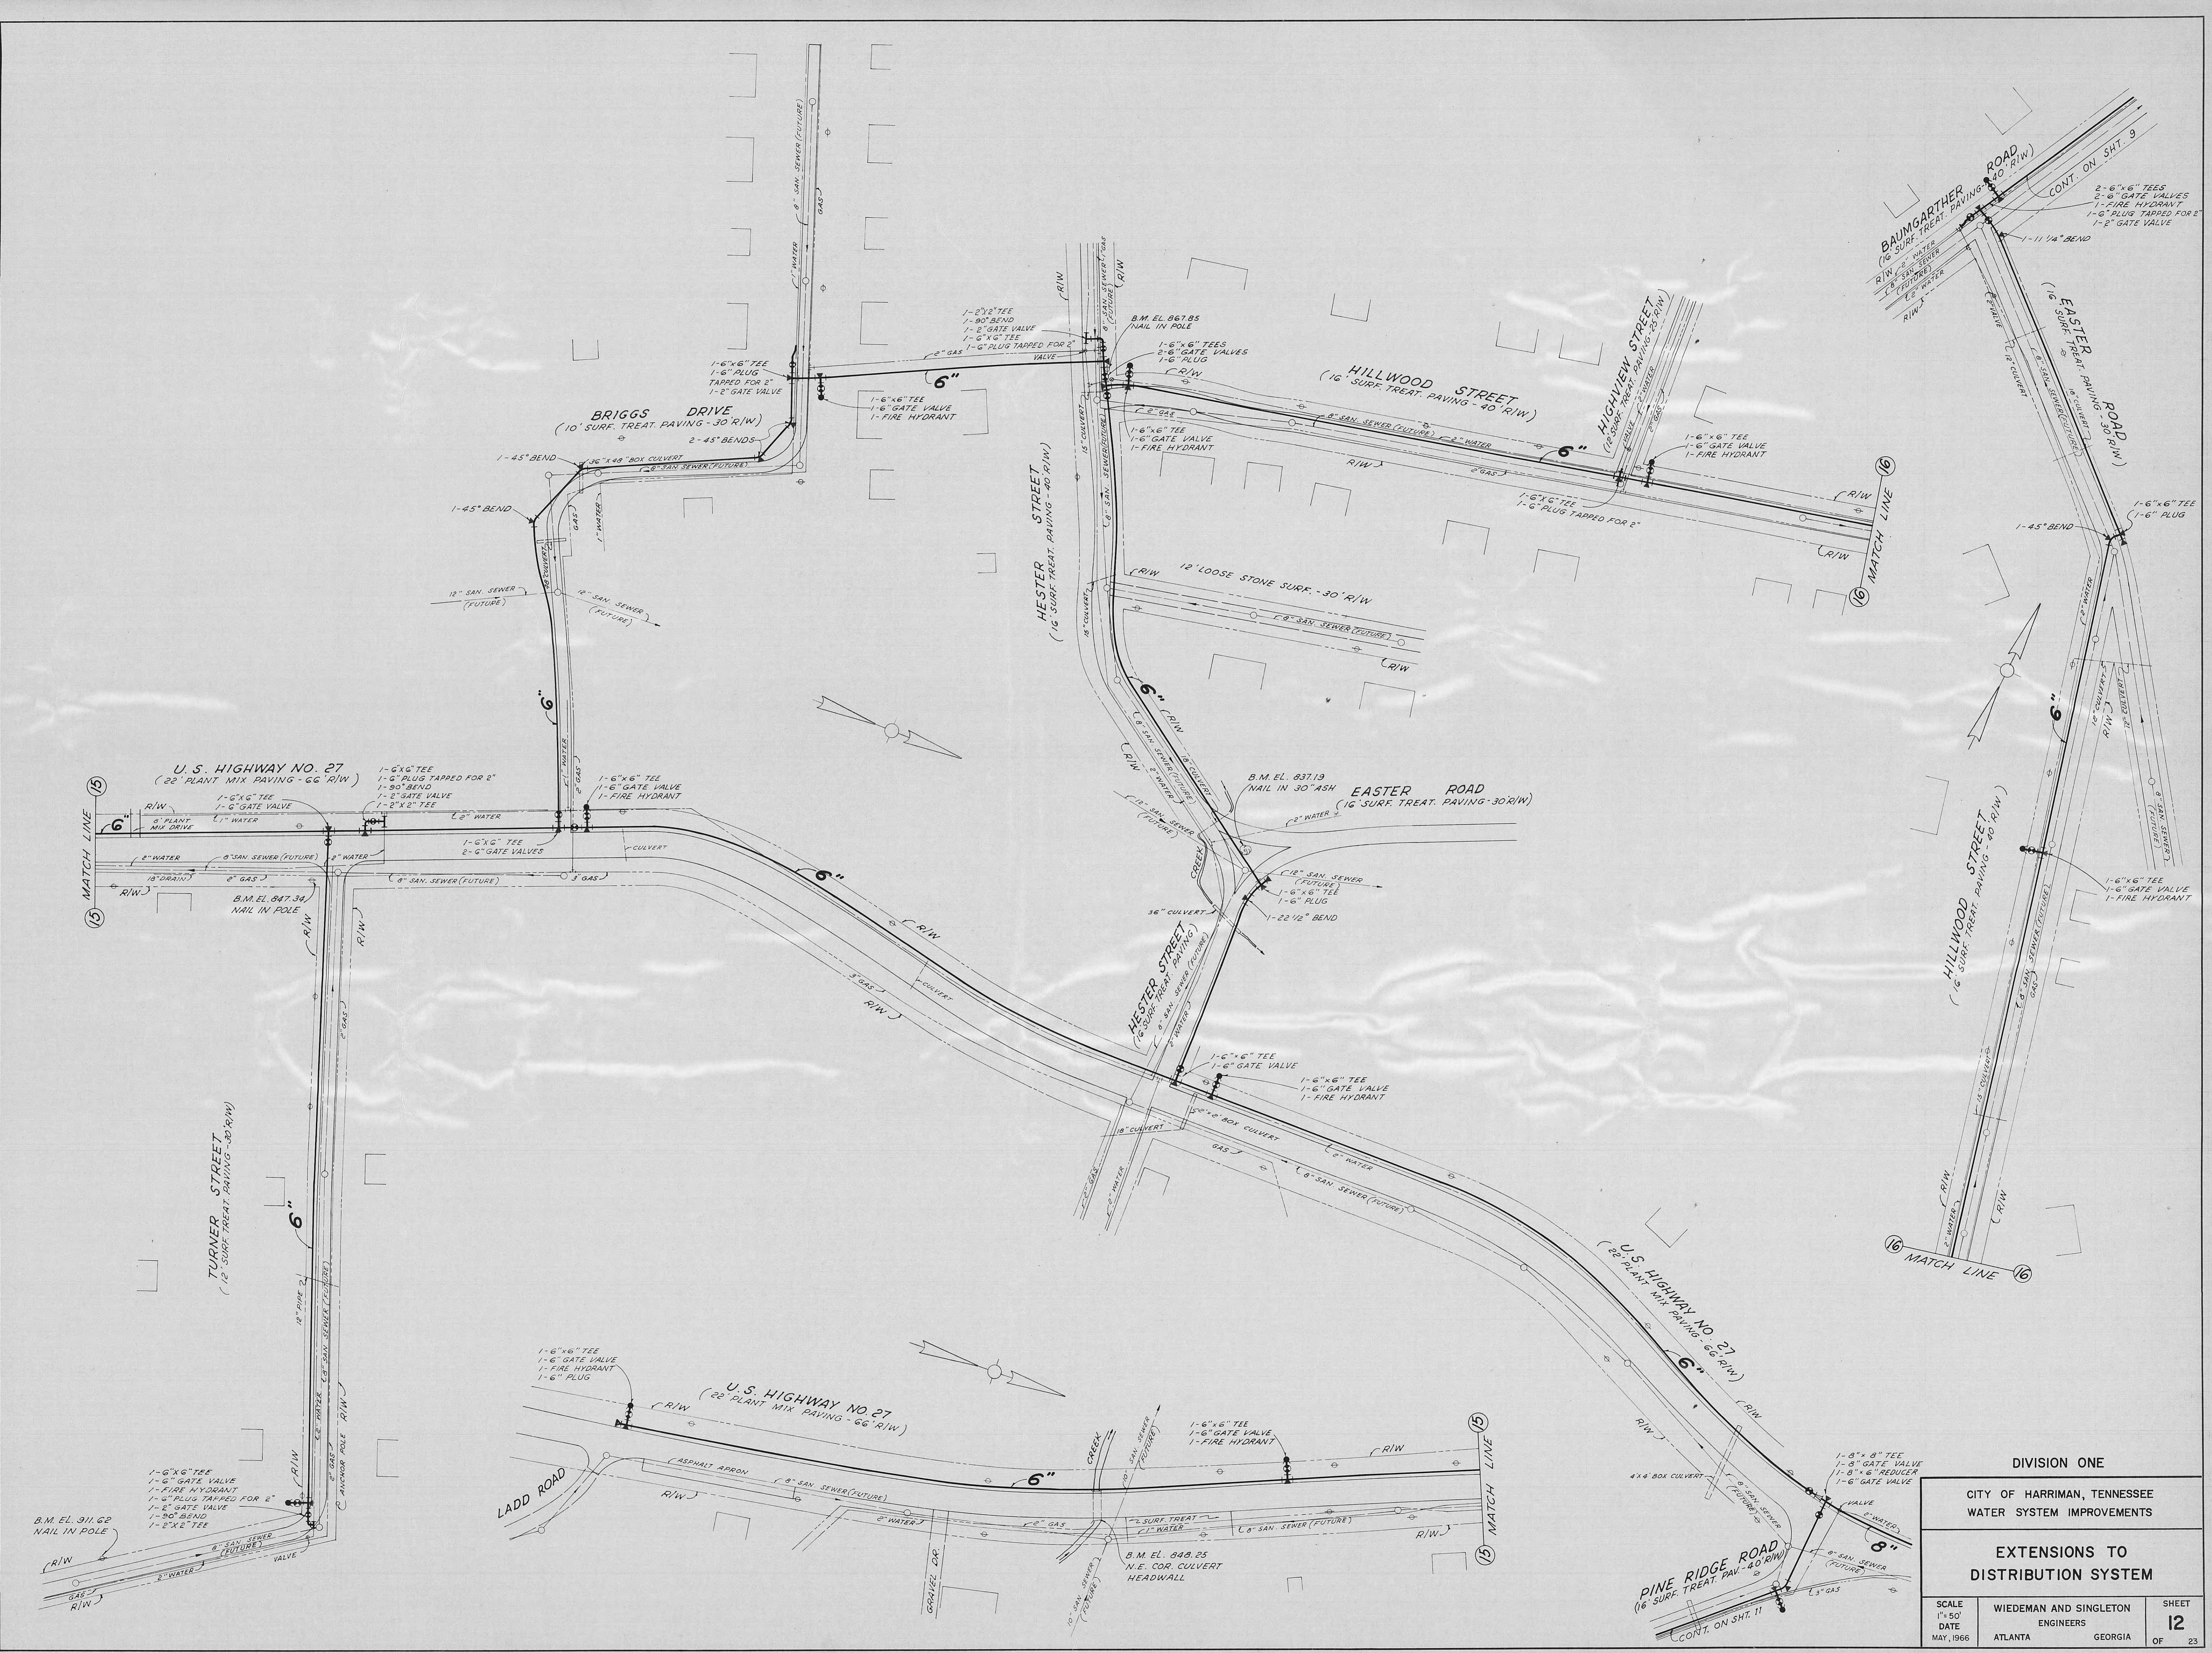



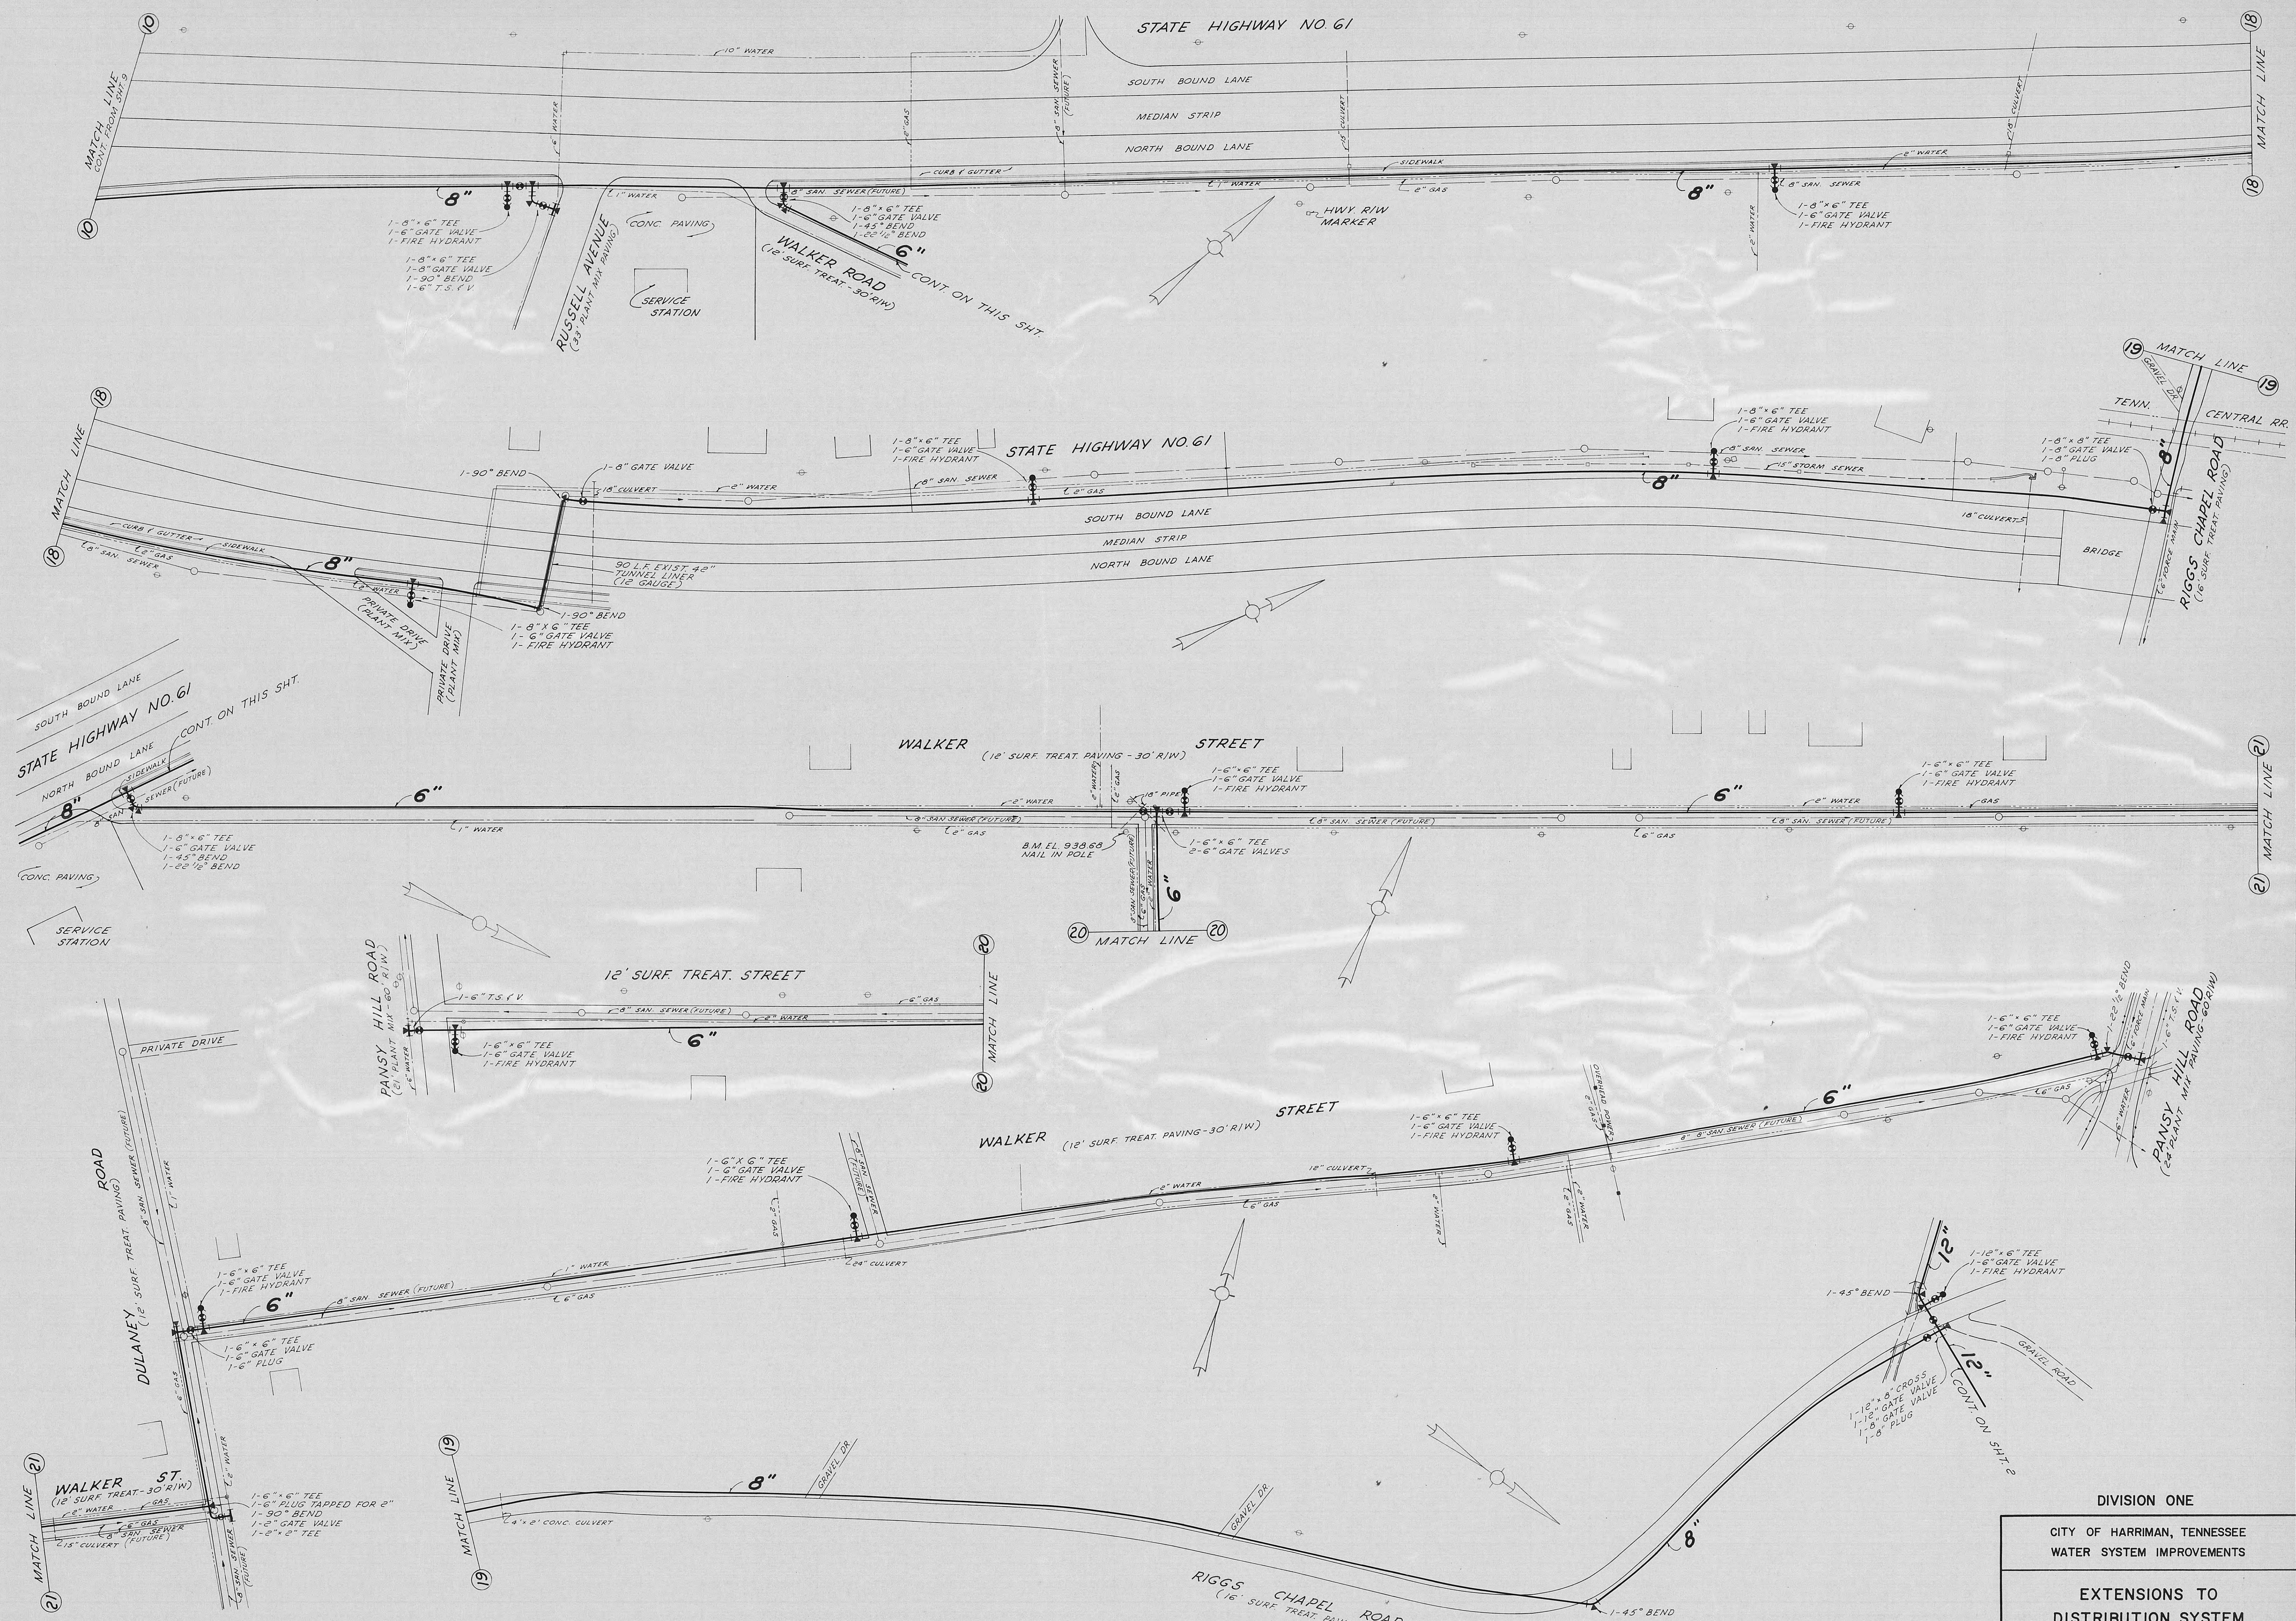


DIVISION ONE


CITY OF HARRIMAN, TENNESSEE
WATER SYSTEM IMPROVEMENTS


EXTENSIONS TO
DISTRIBUTION SYSTEM


SCALE
1" = 50'
DATE
MAY, 1966
WIEDEMAN AND SINGLETON
ENGINEERS
ATLANTA, GEORGIA


SHEET
14
OF
23



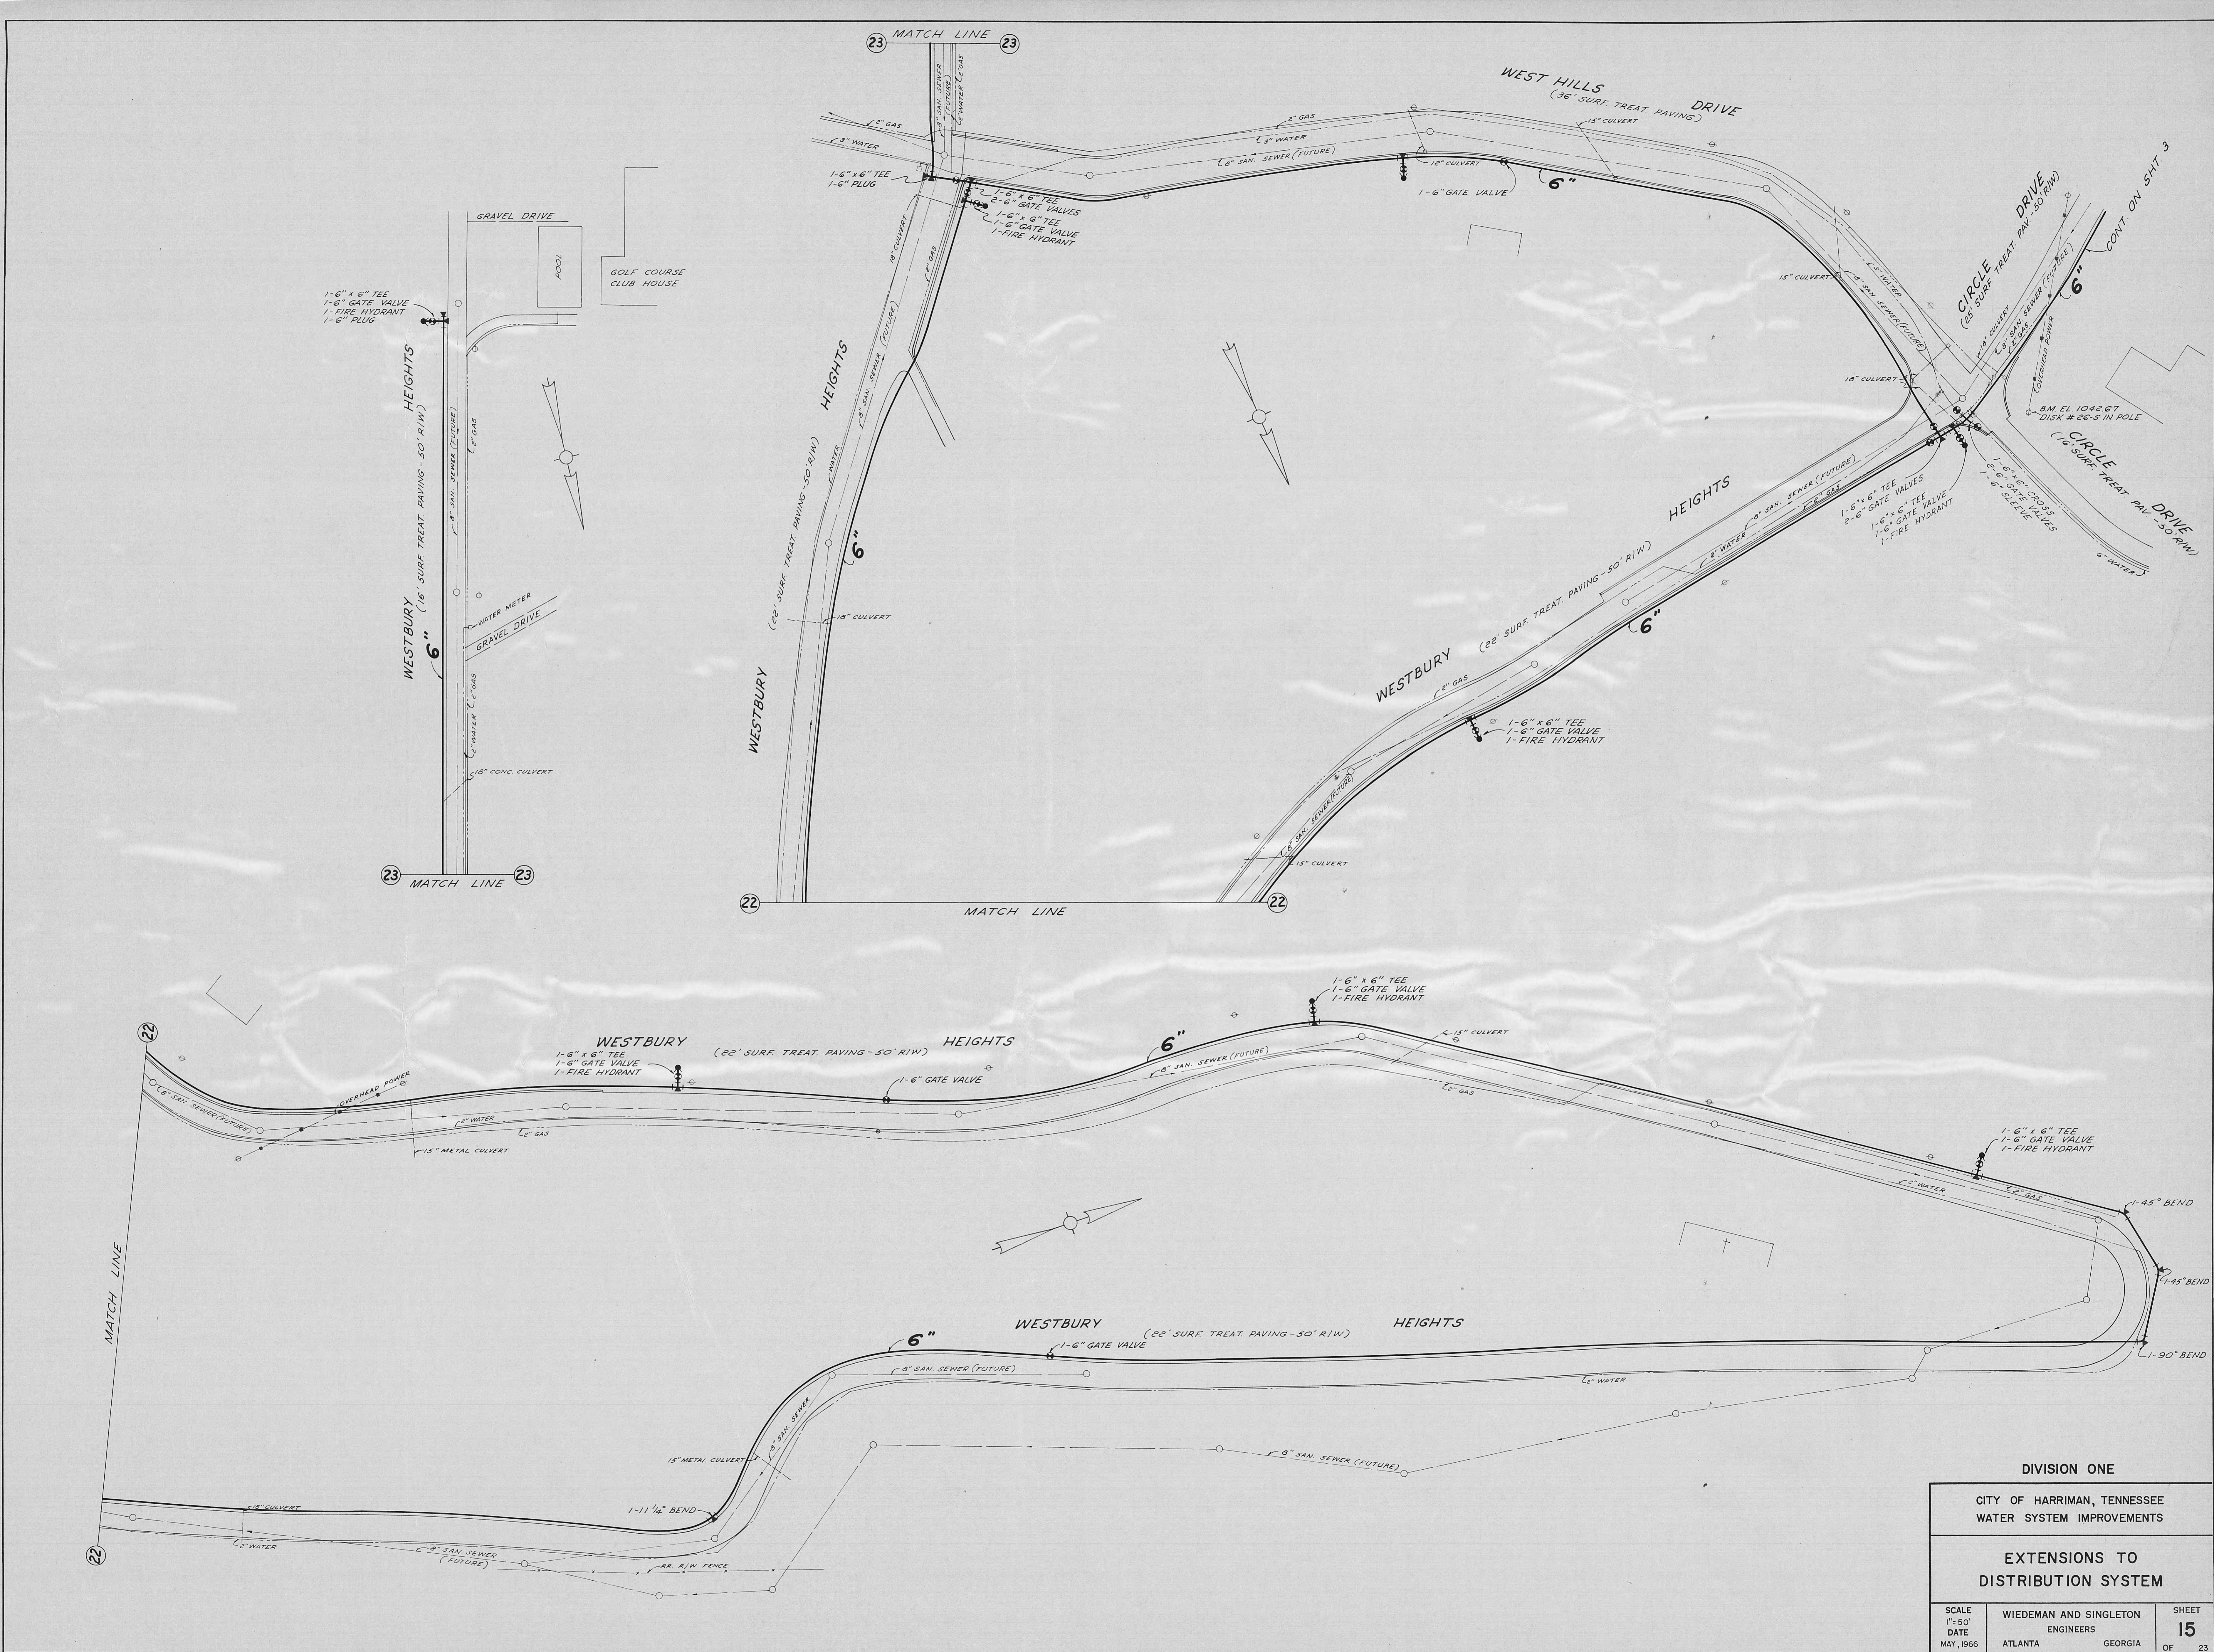


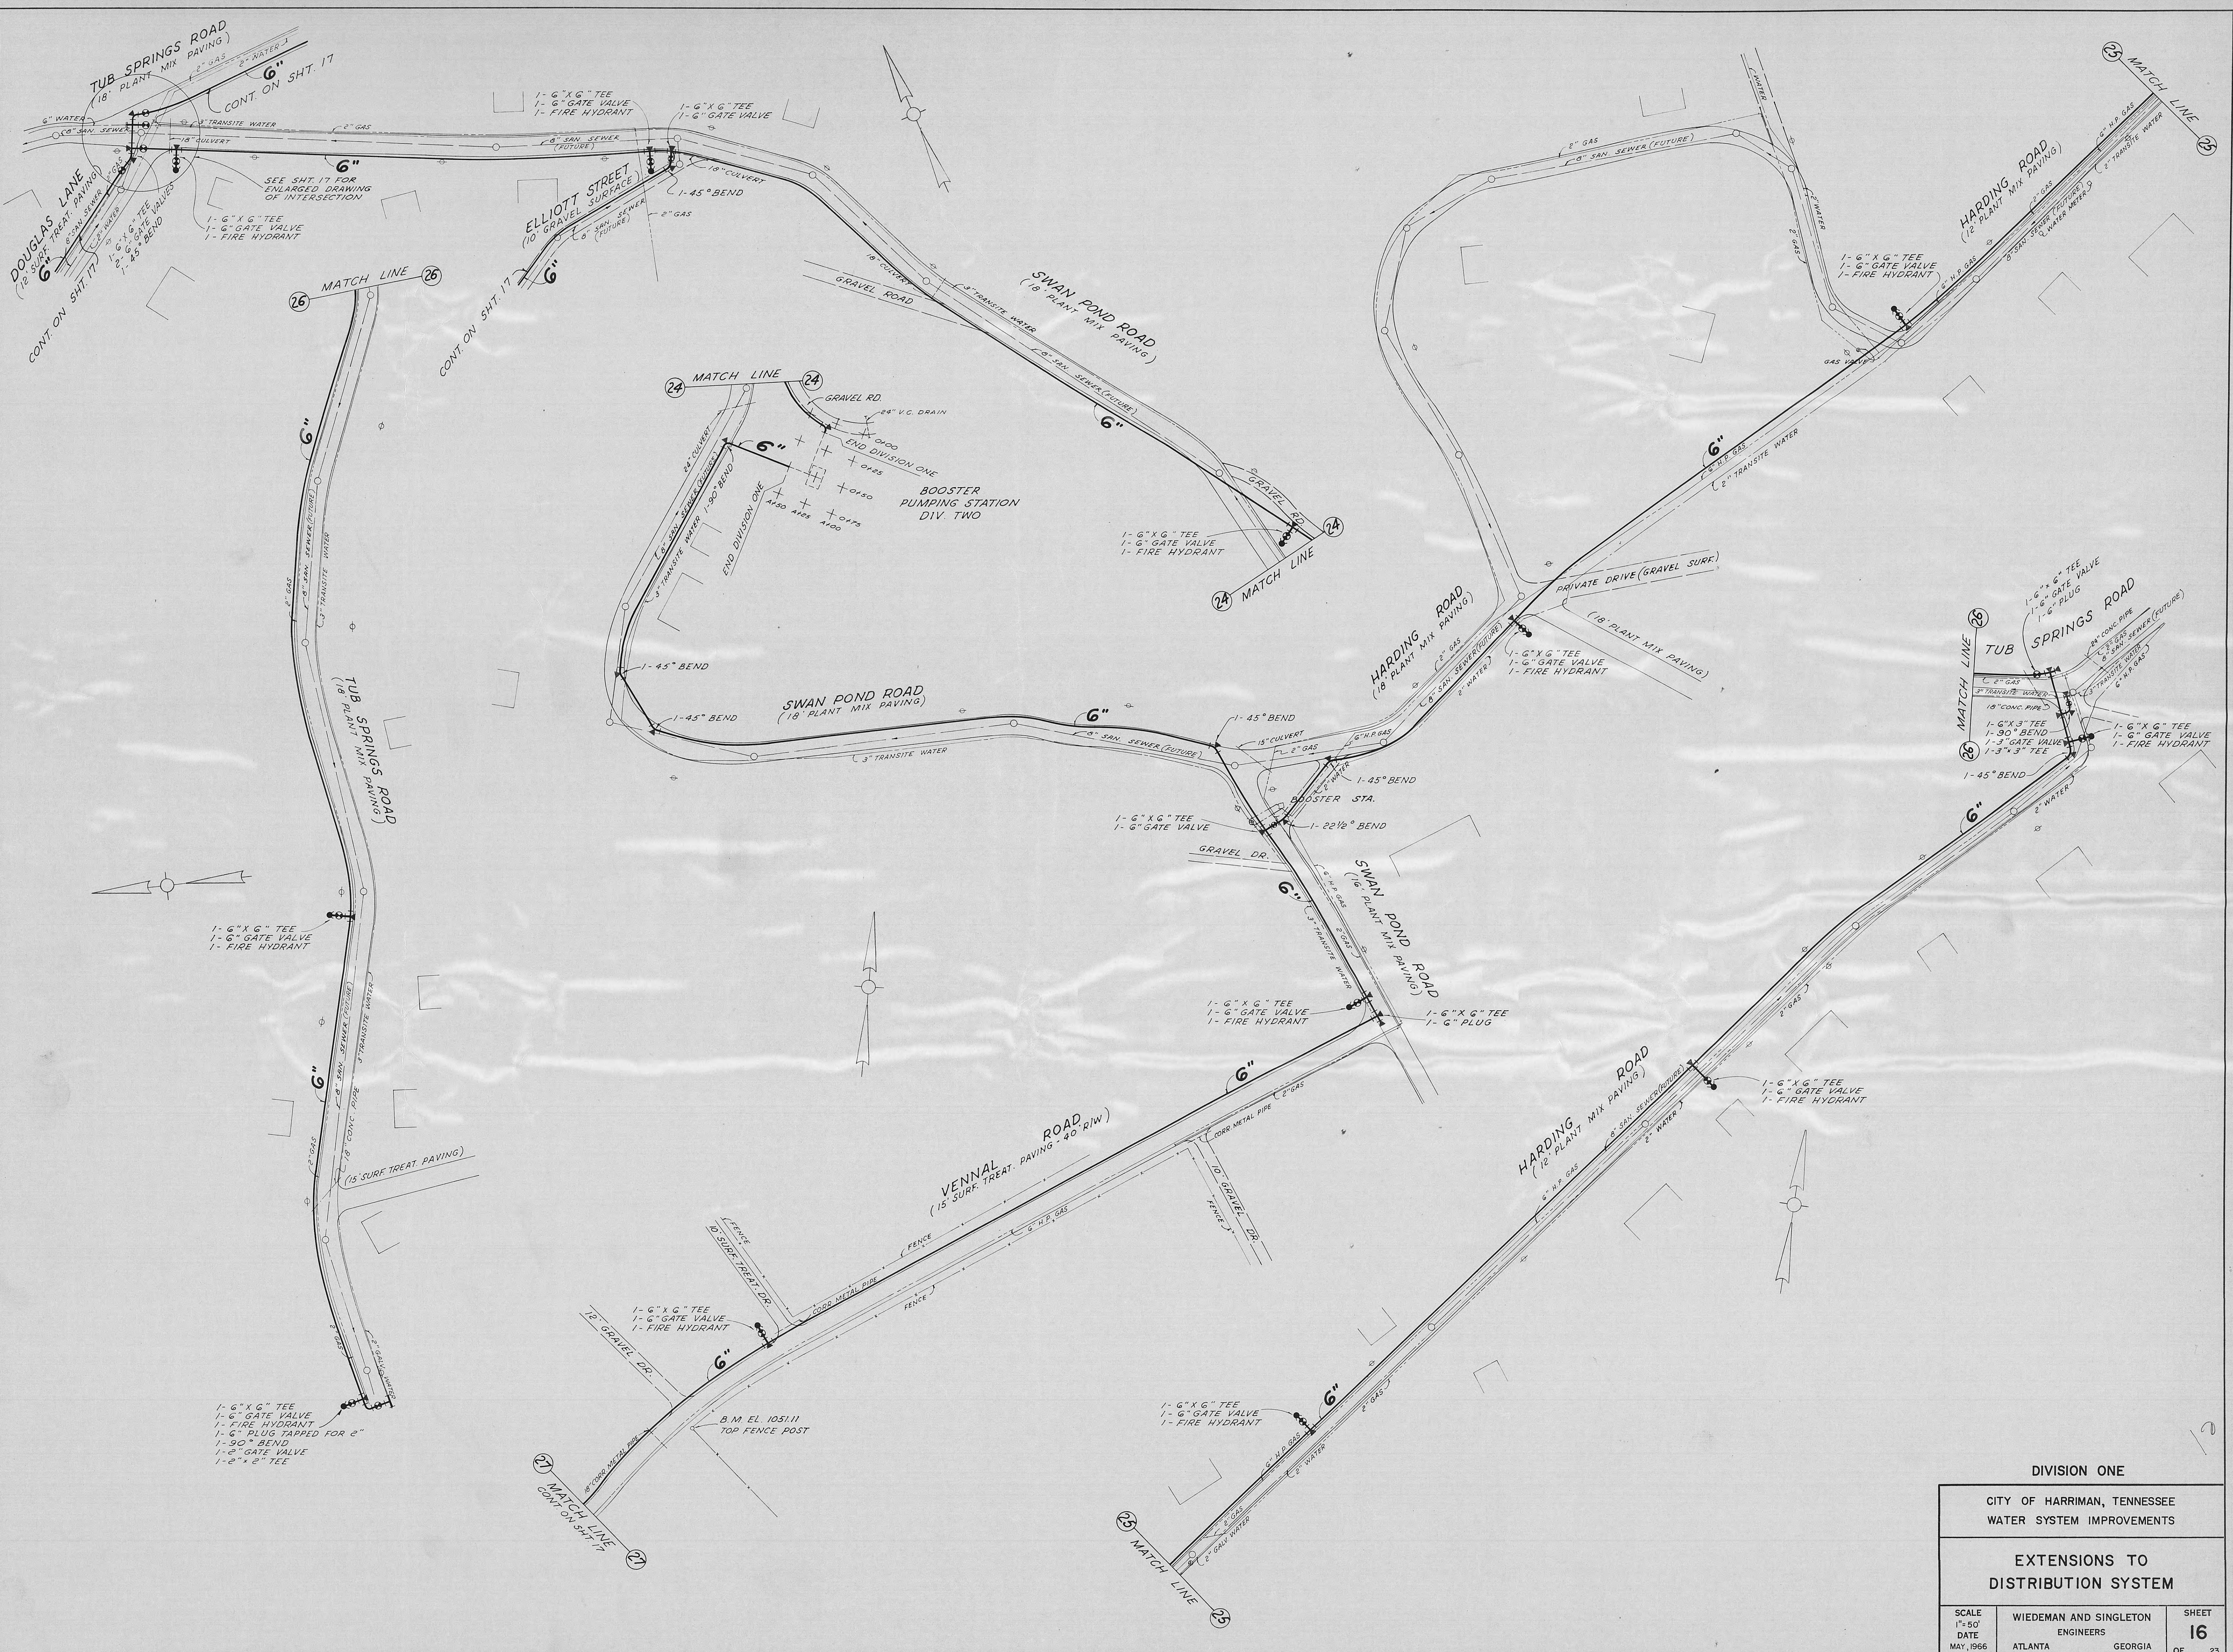


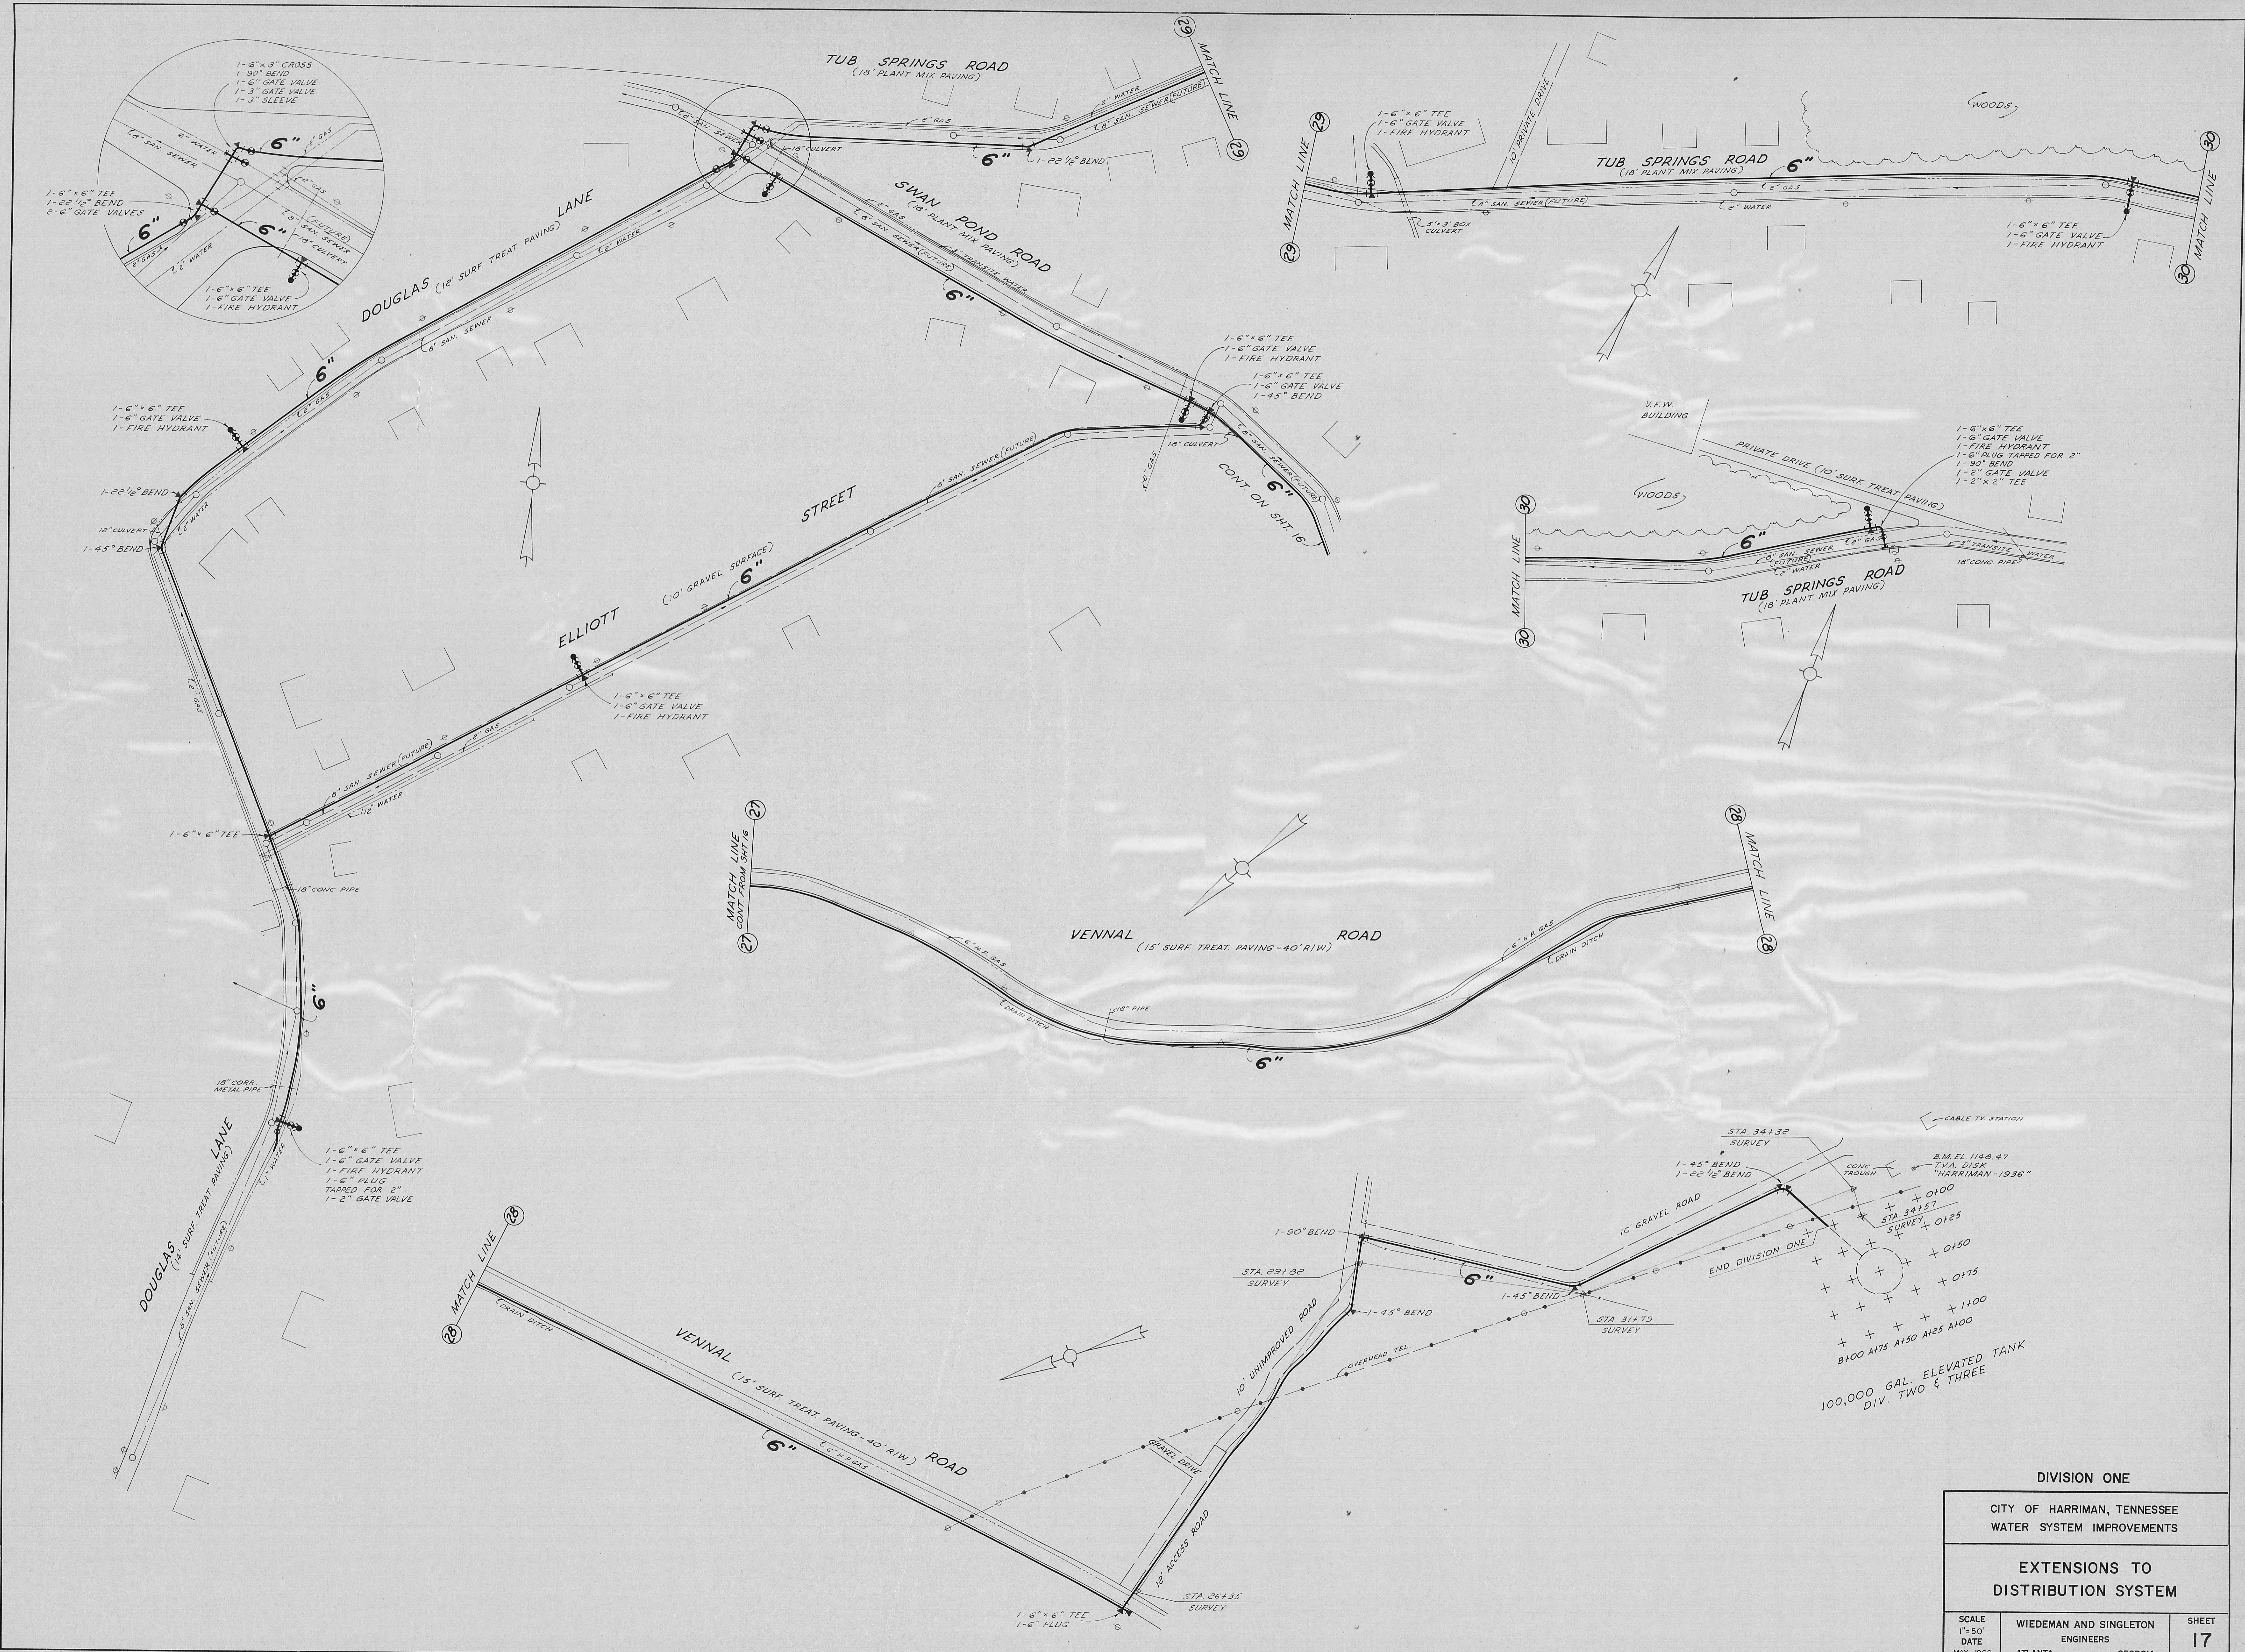

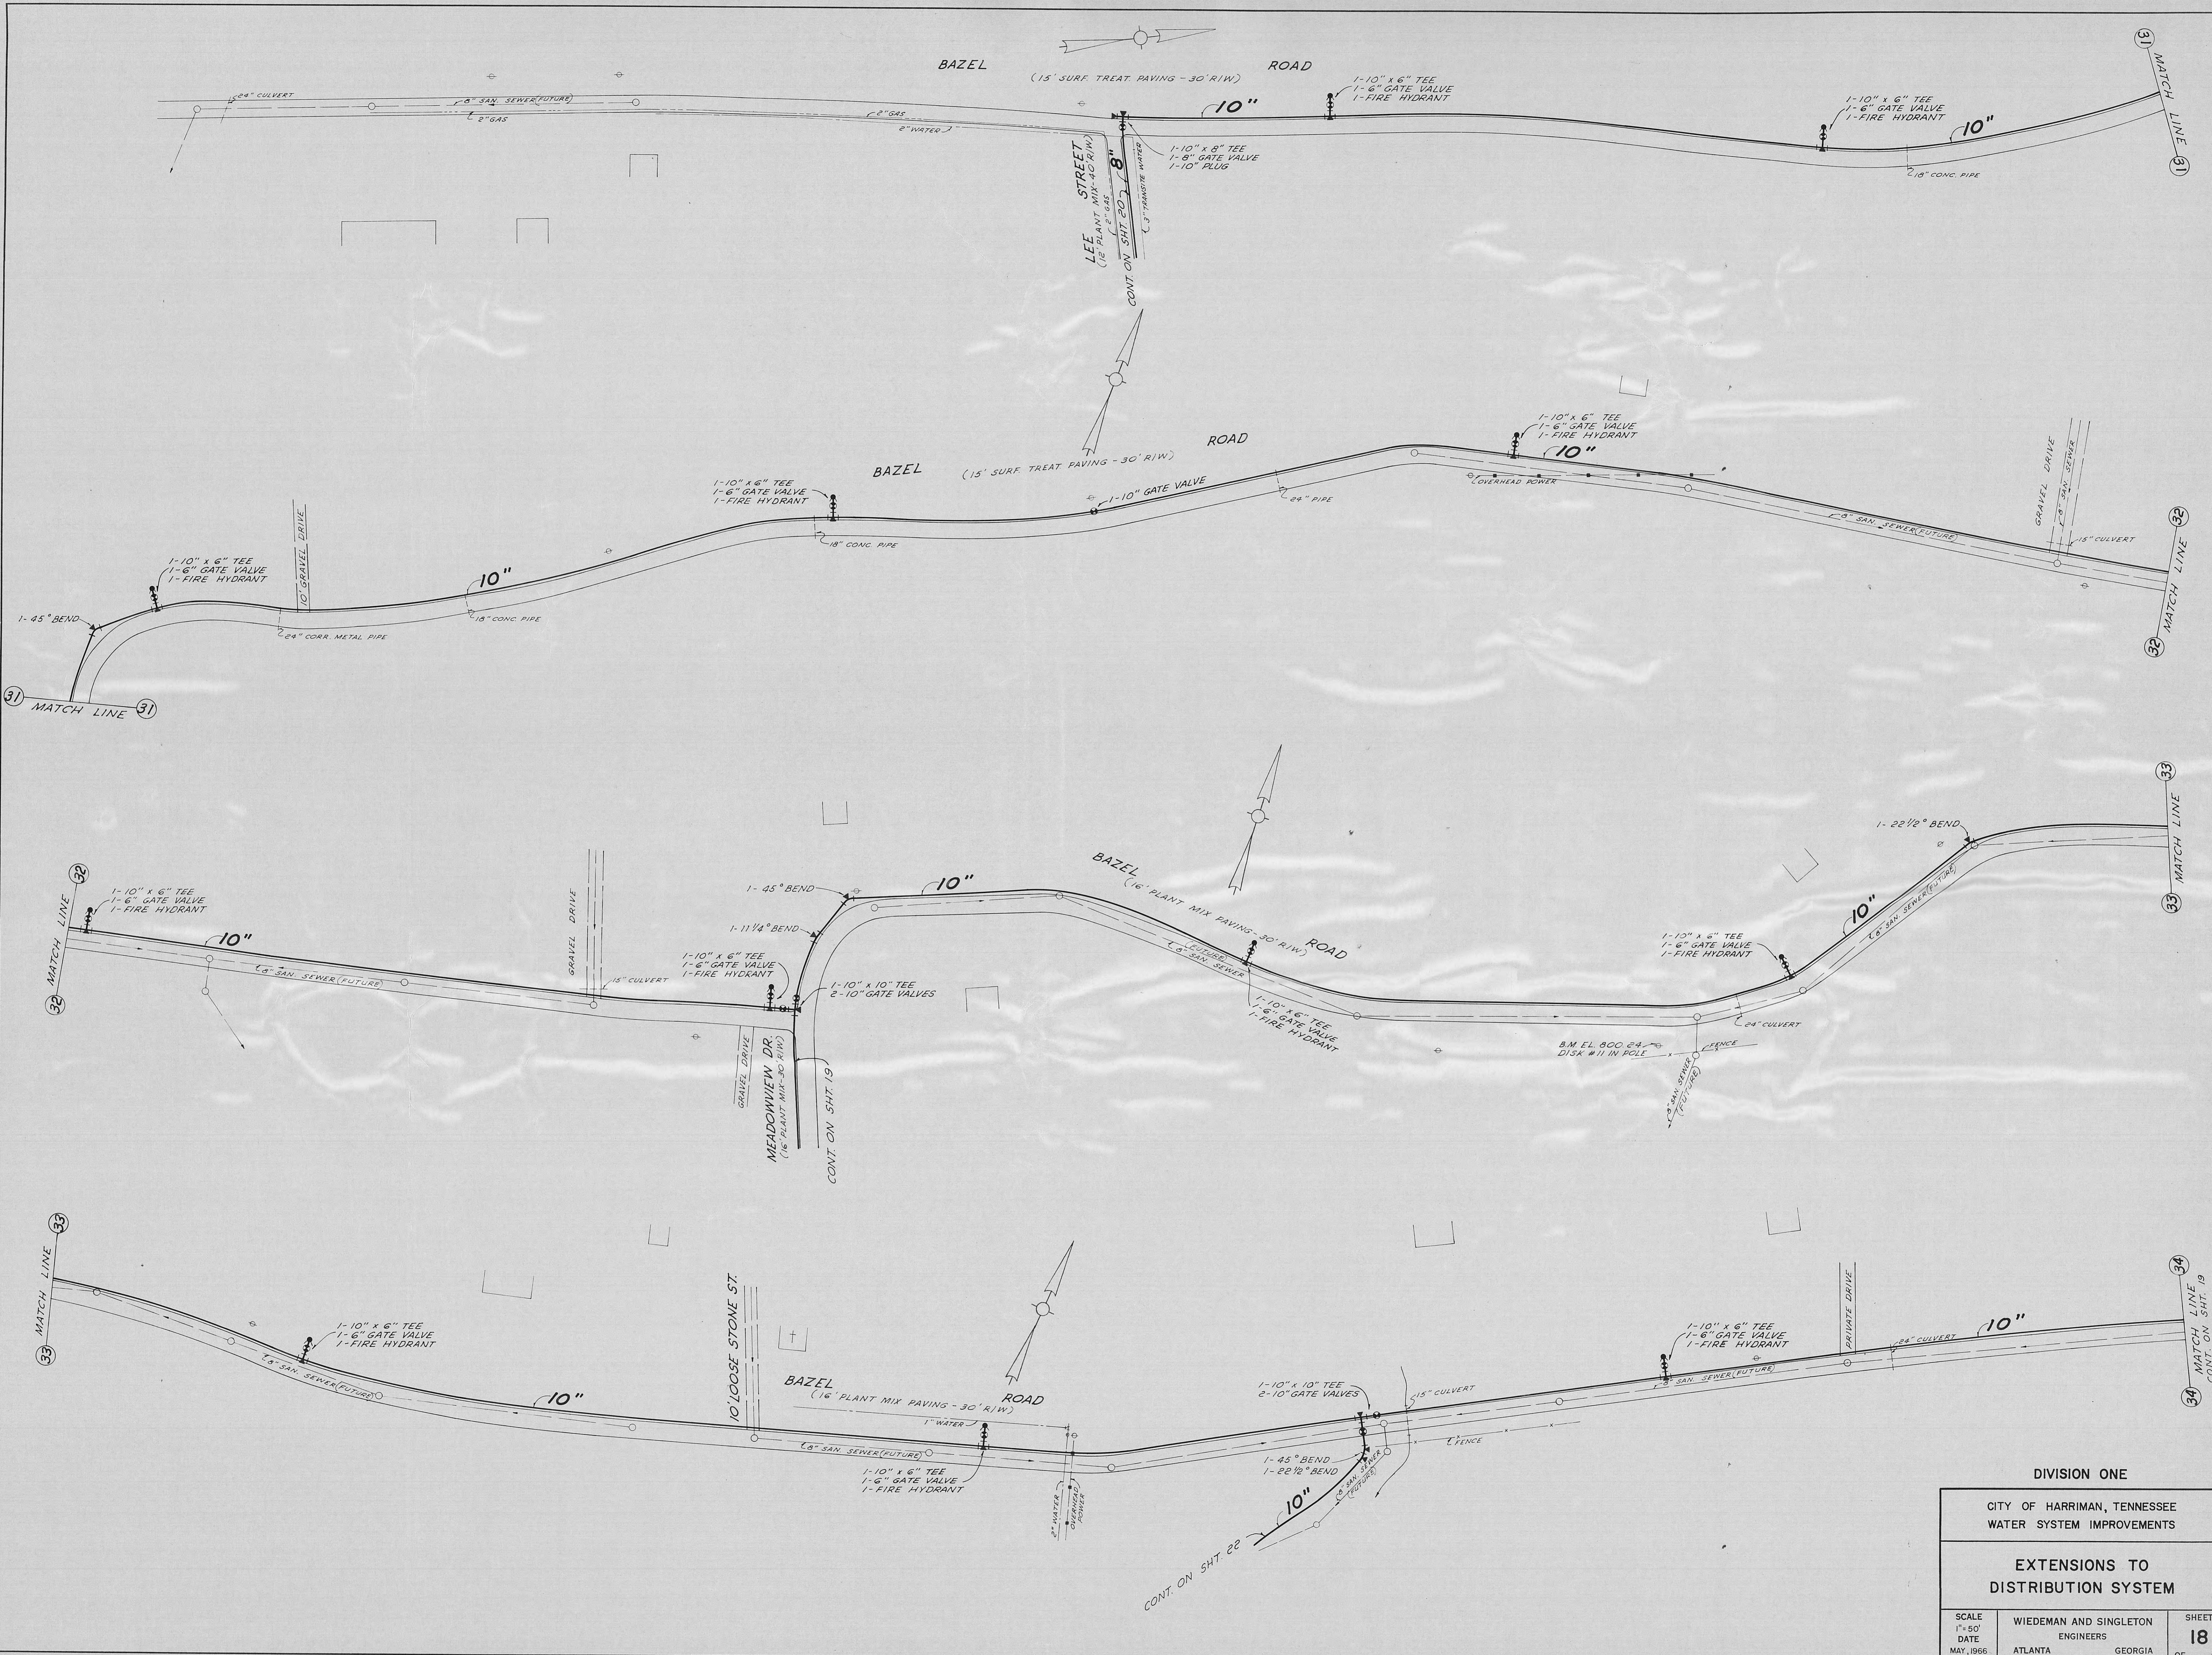

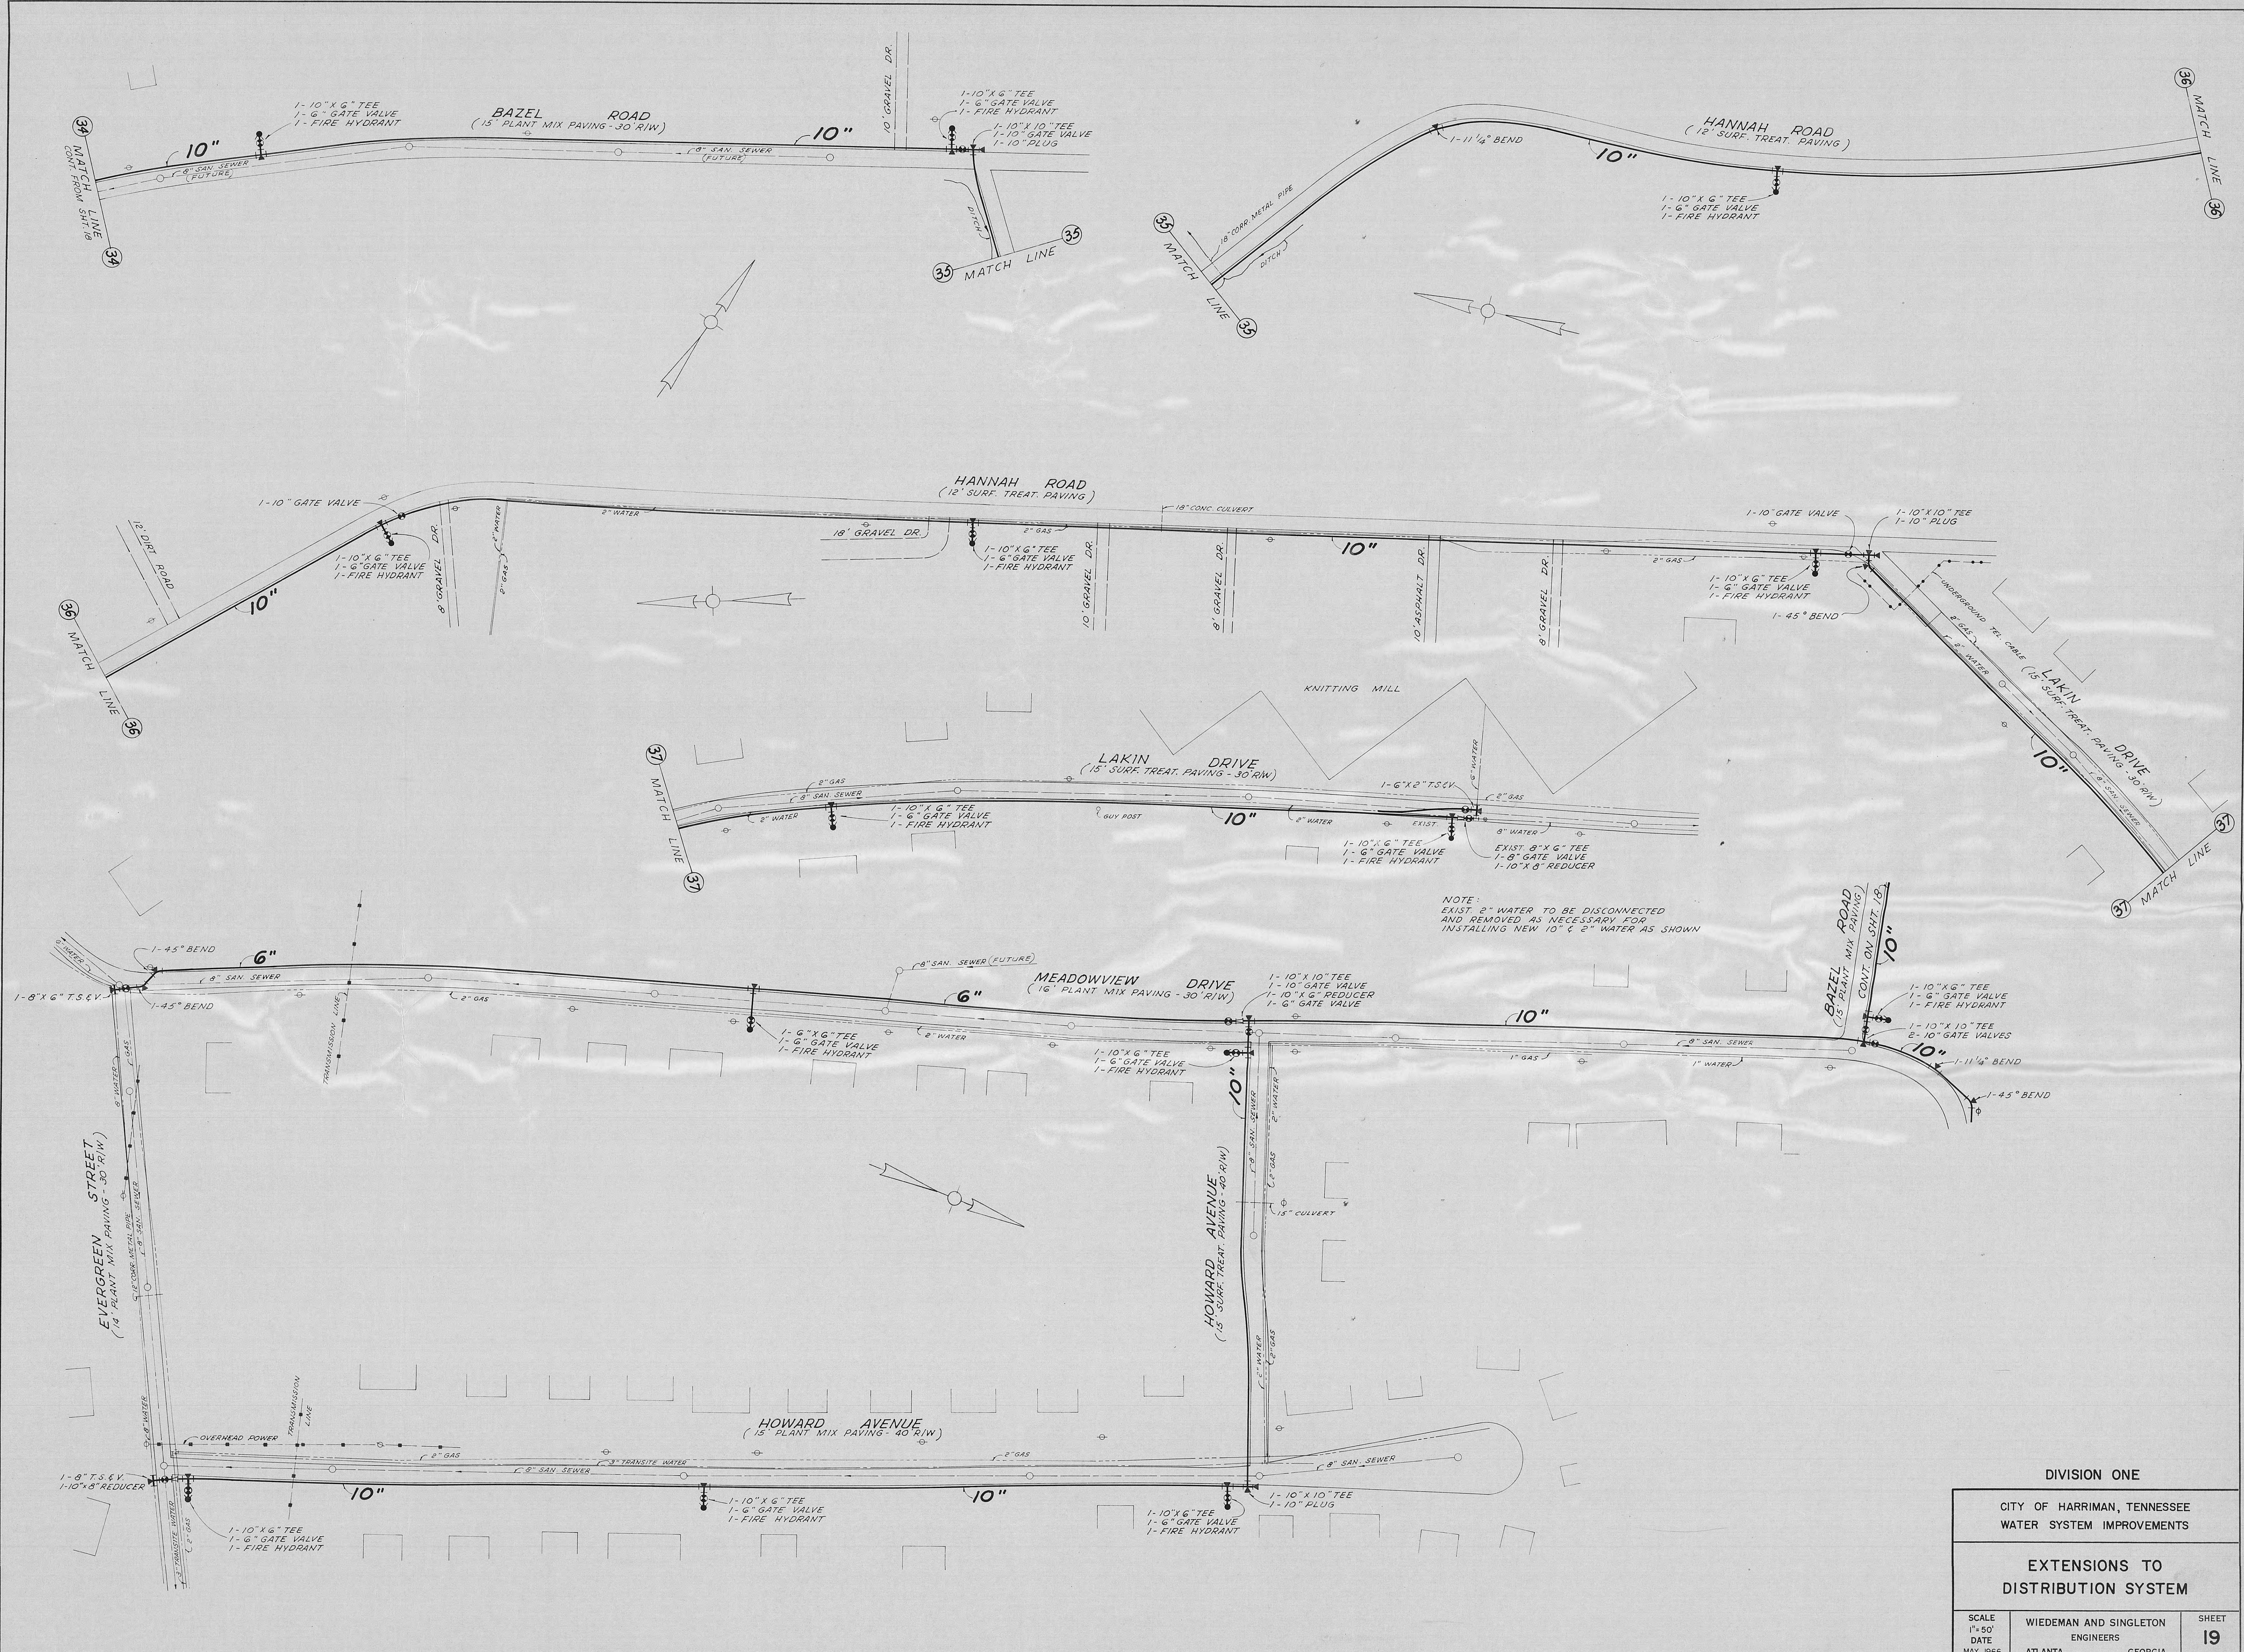

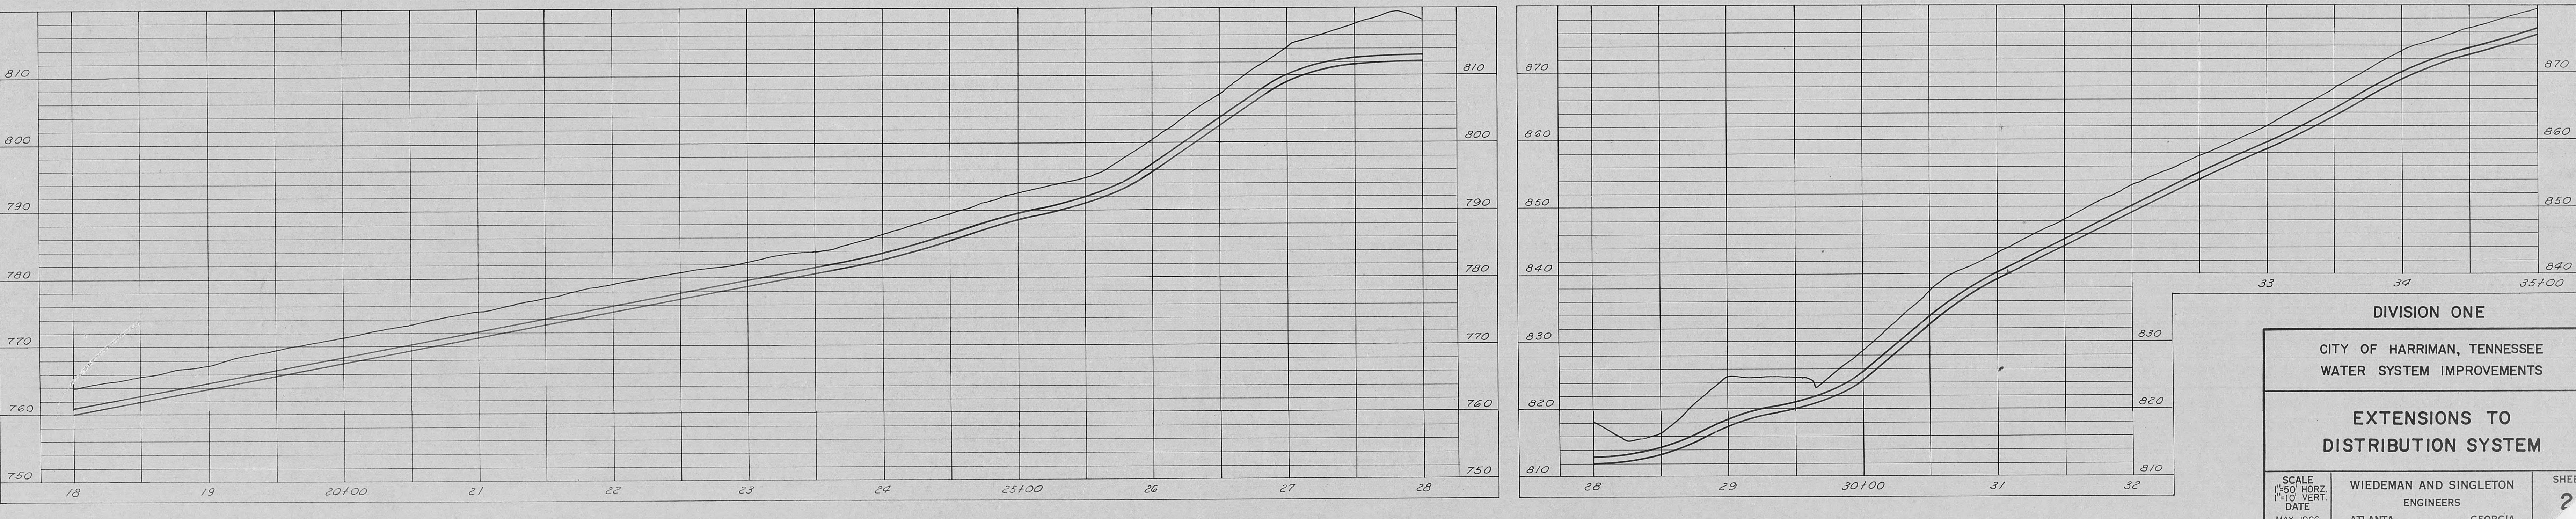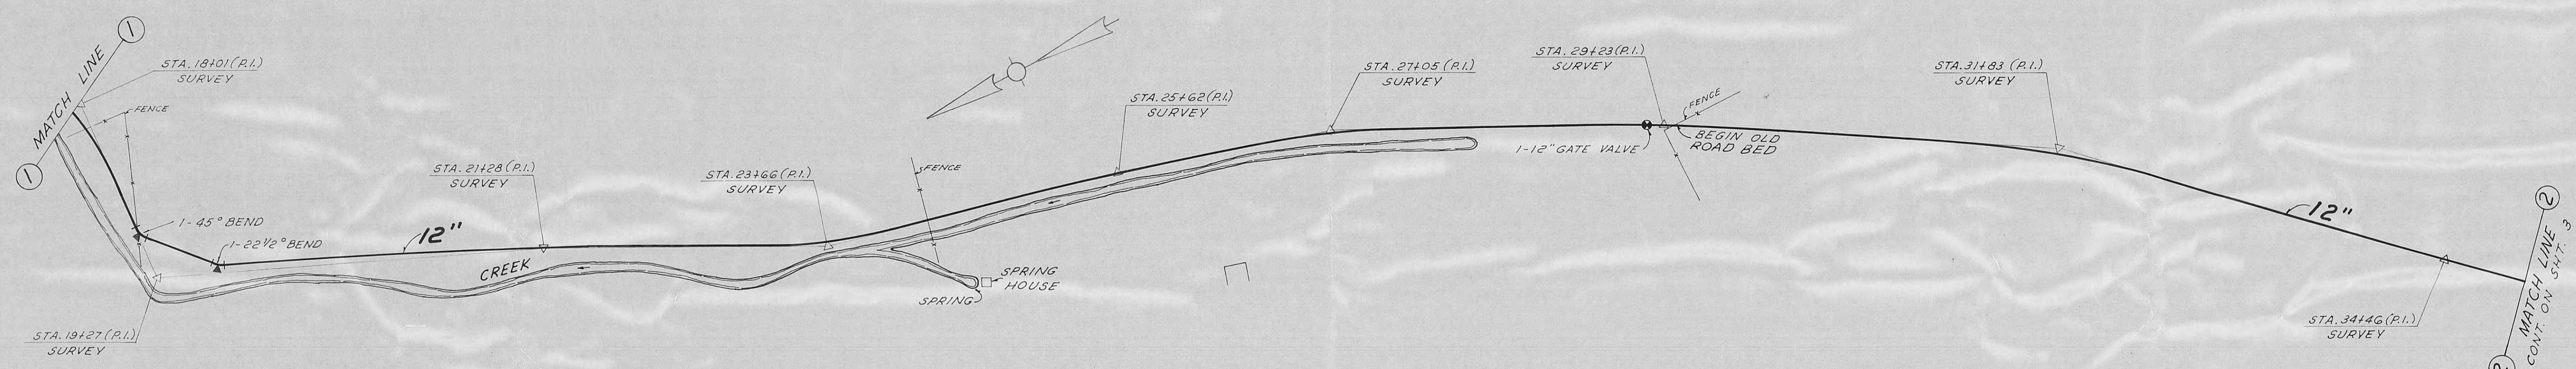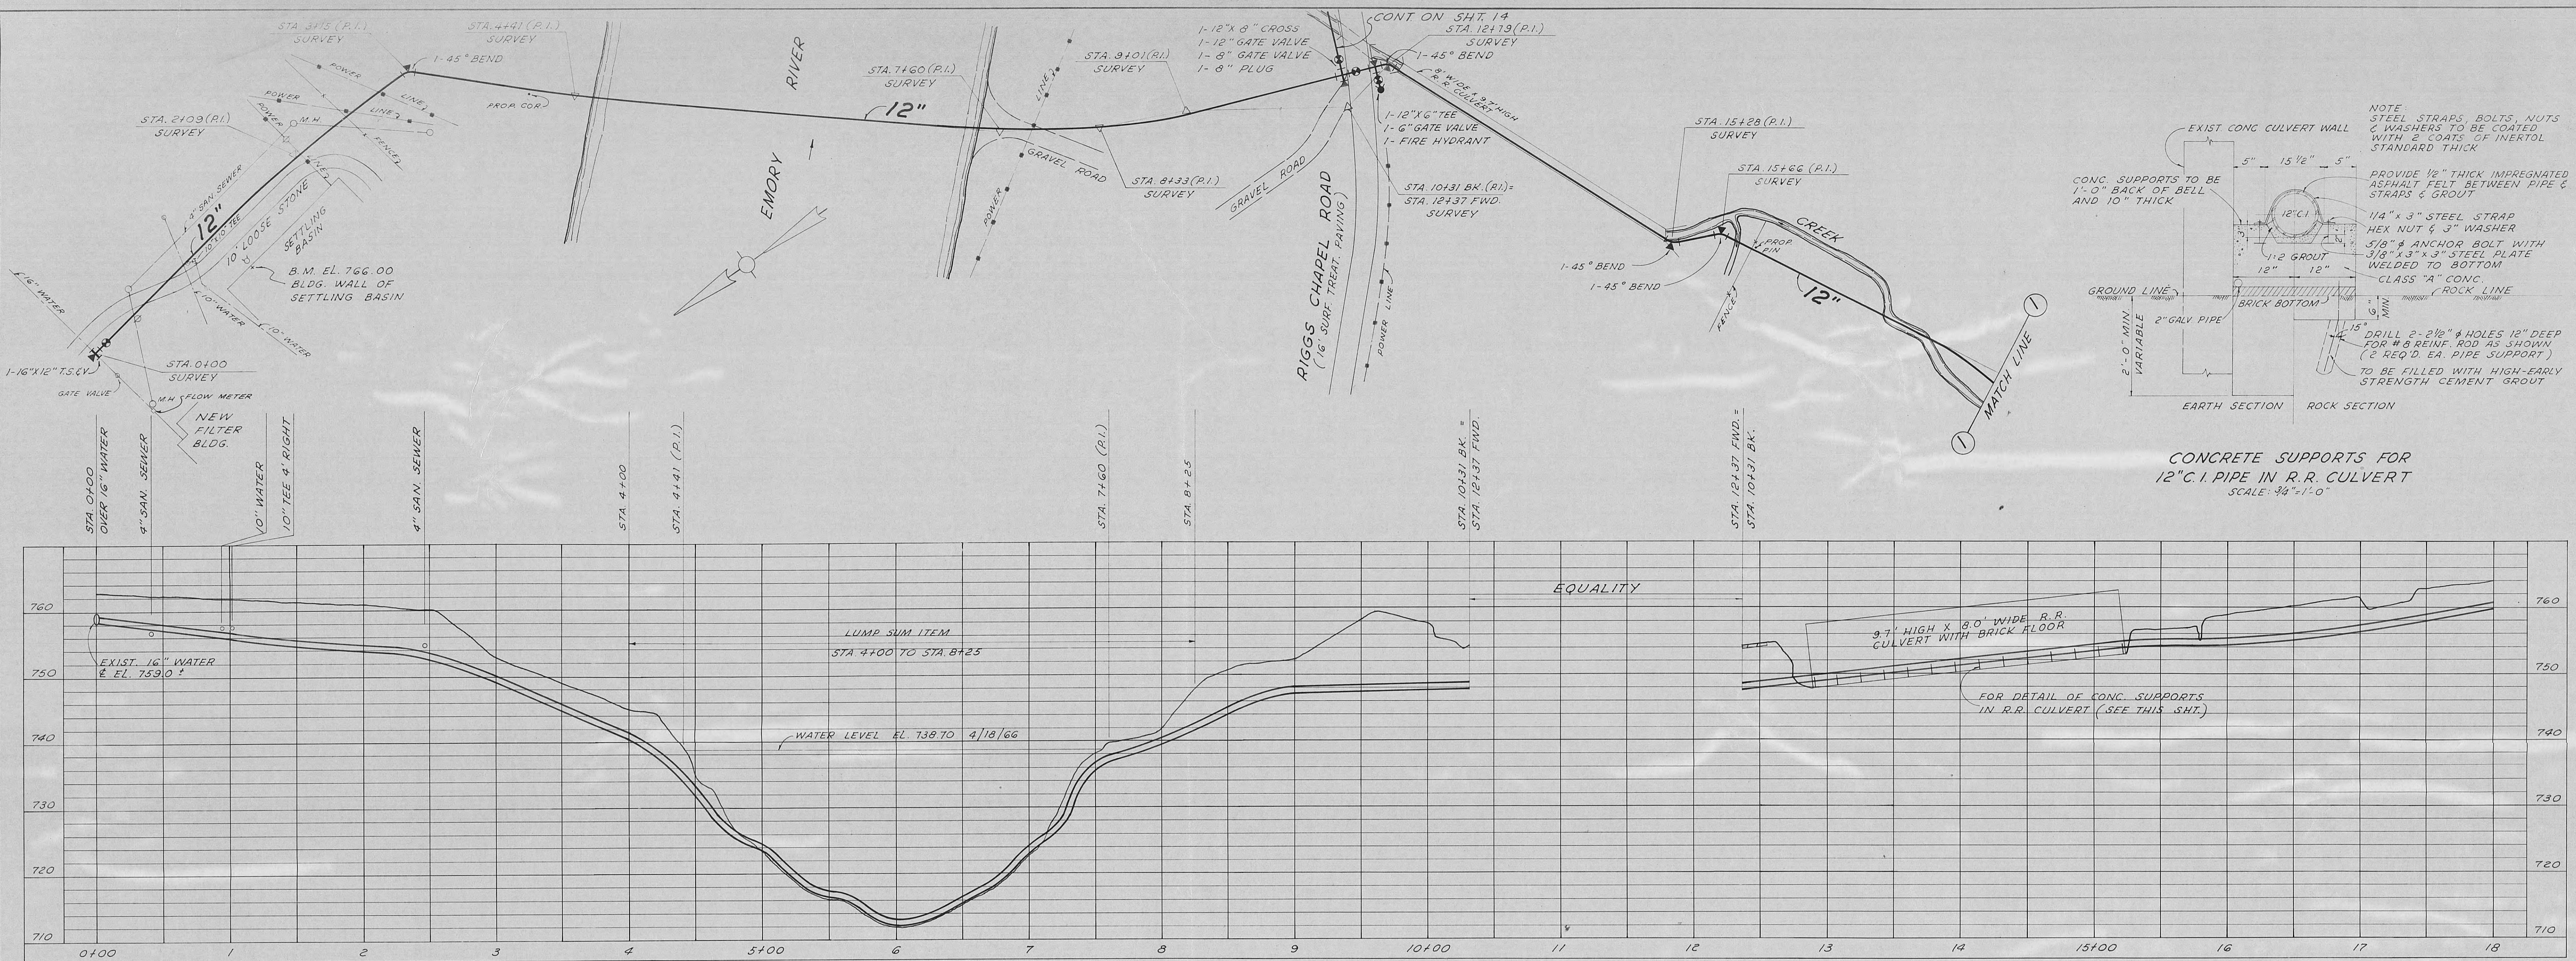

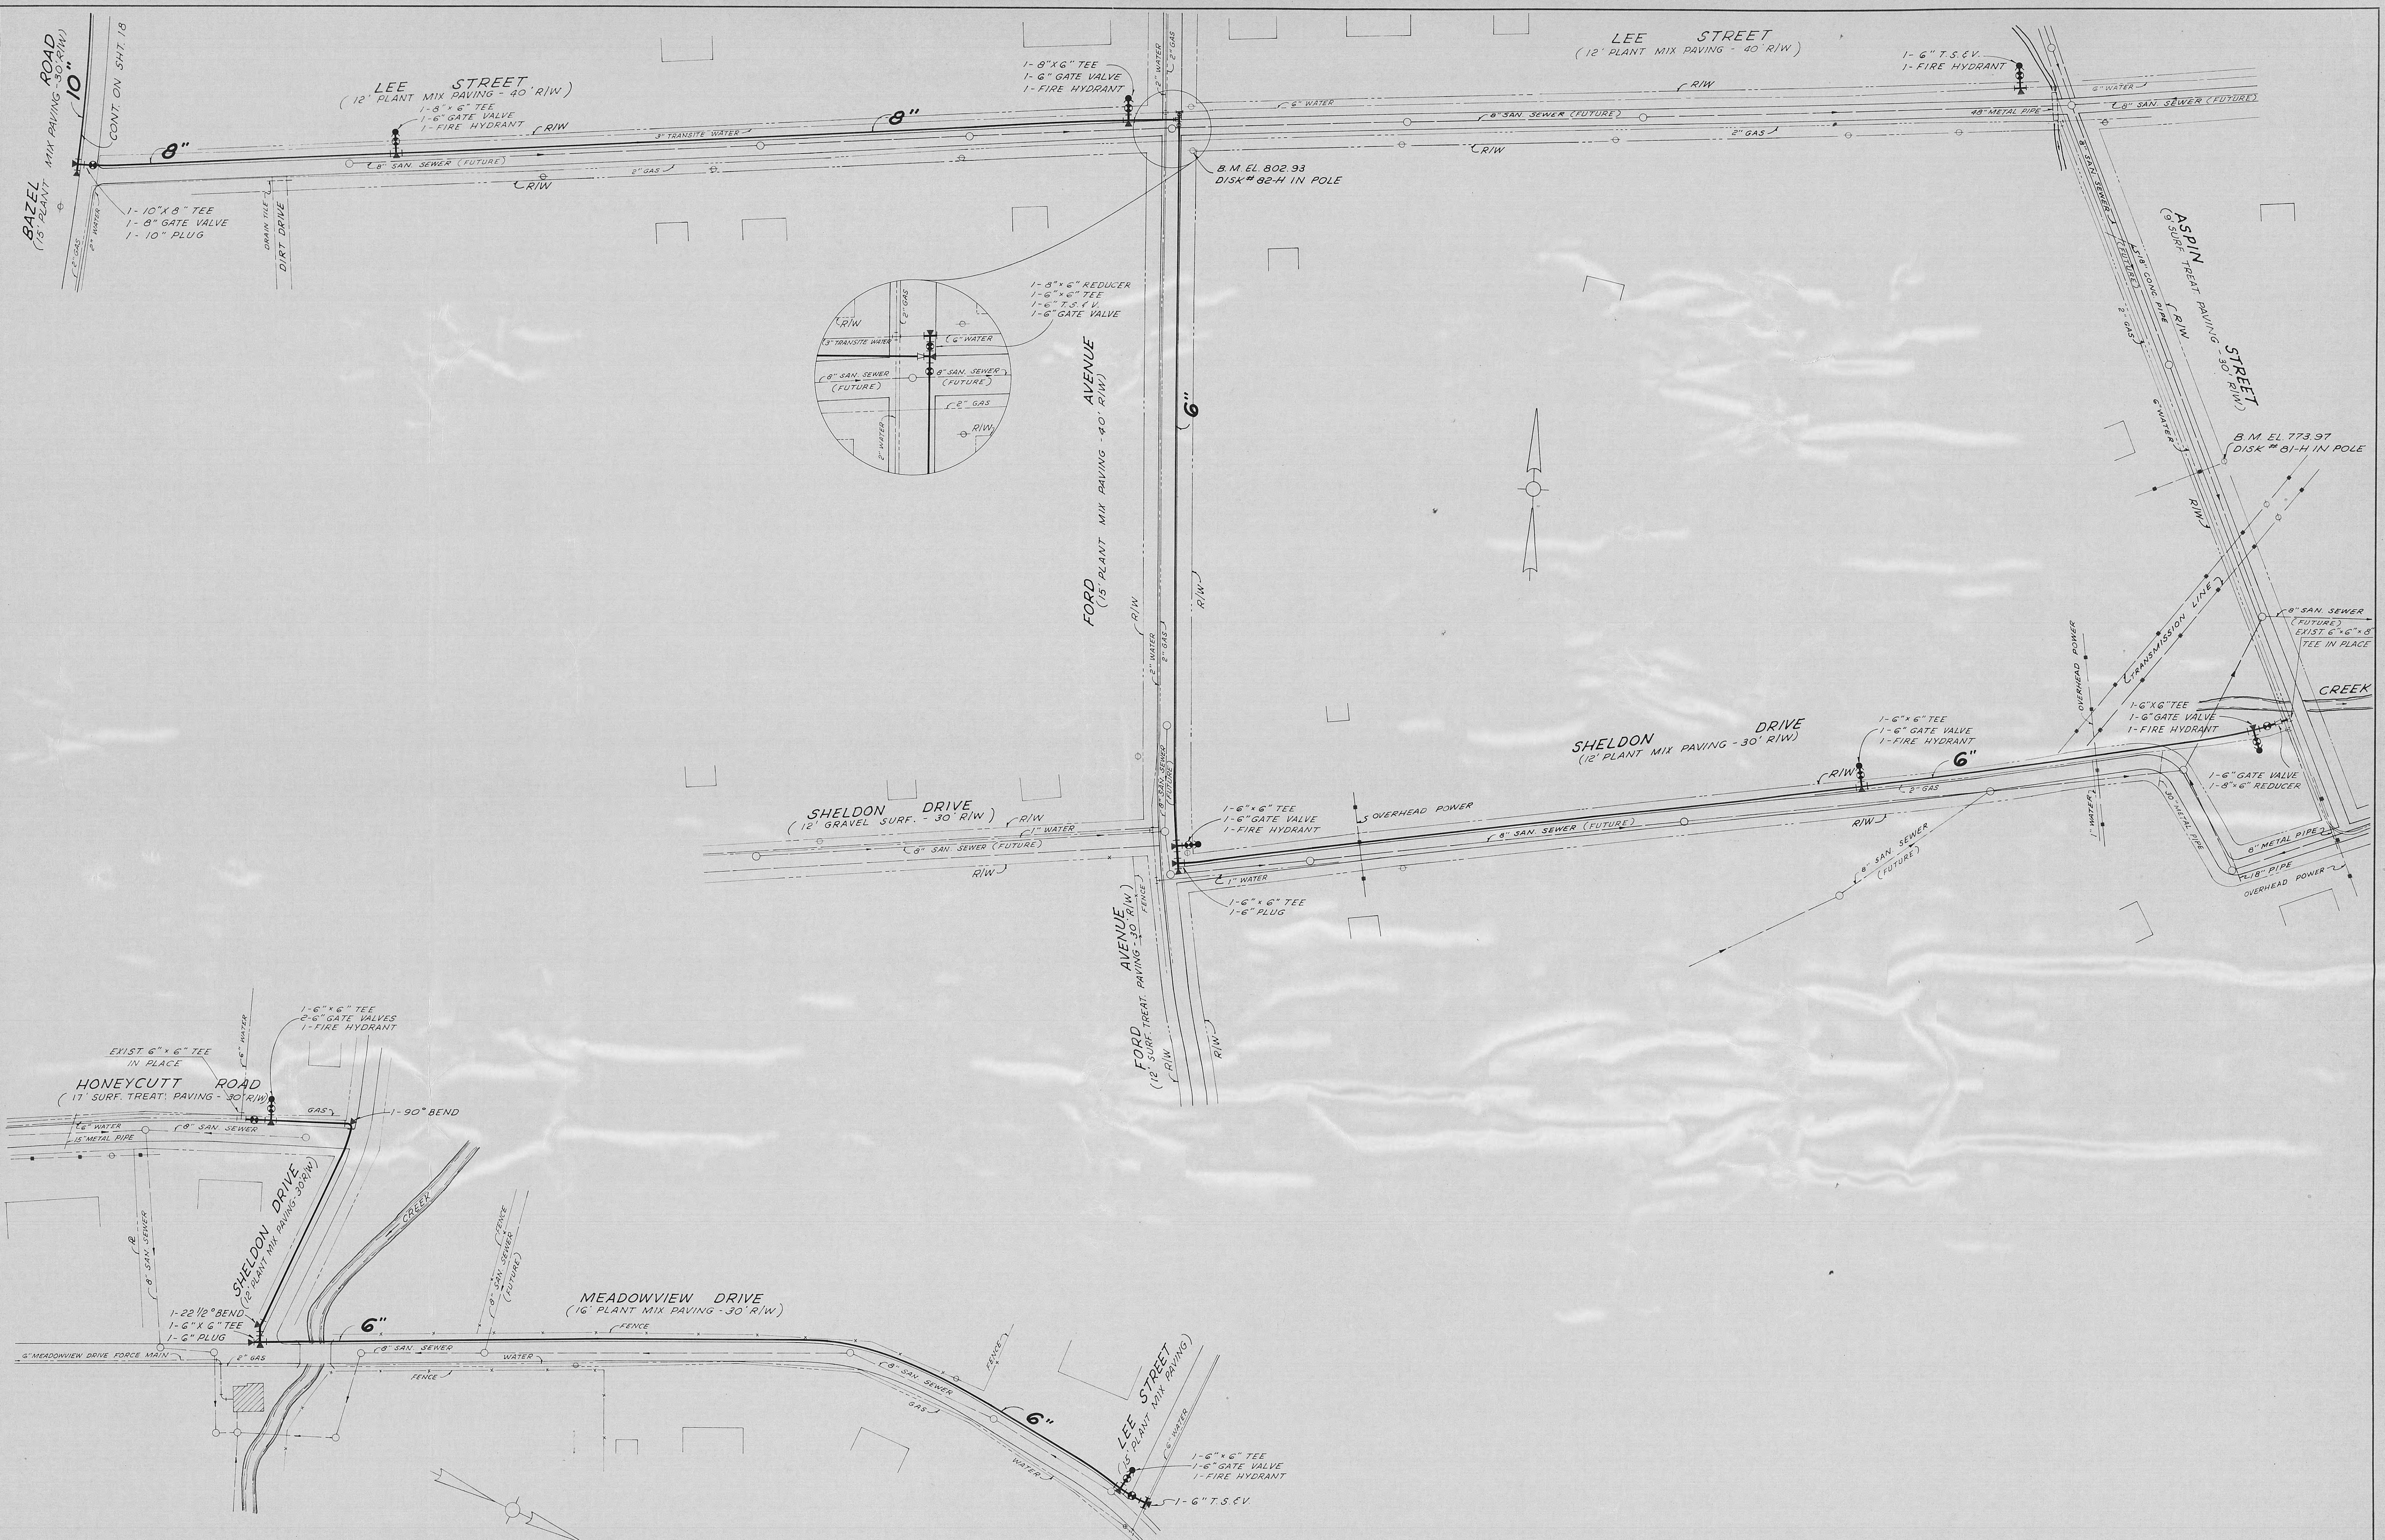


DIVISION ONE

CITY OF HARRIMAN, TENNESSEE
WATER SYSTEM IMPROVEMENTS

EXTENSIONS TO
DISTRIBUTION SYSTEM

SCALE 1"=50' DATE MAY, 1966	WIEDEMAN AND SINGLETON ENGINEERS ATLANTA	SHEET 20 OF 23
--------------------------------------	--	----------------------

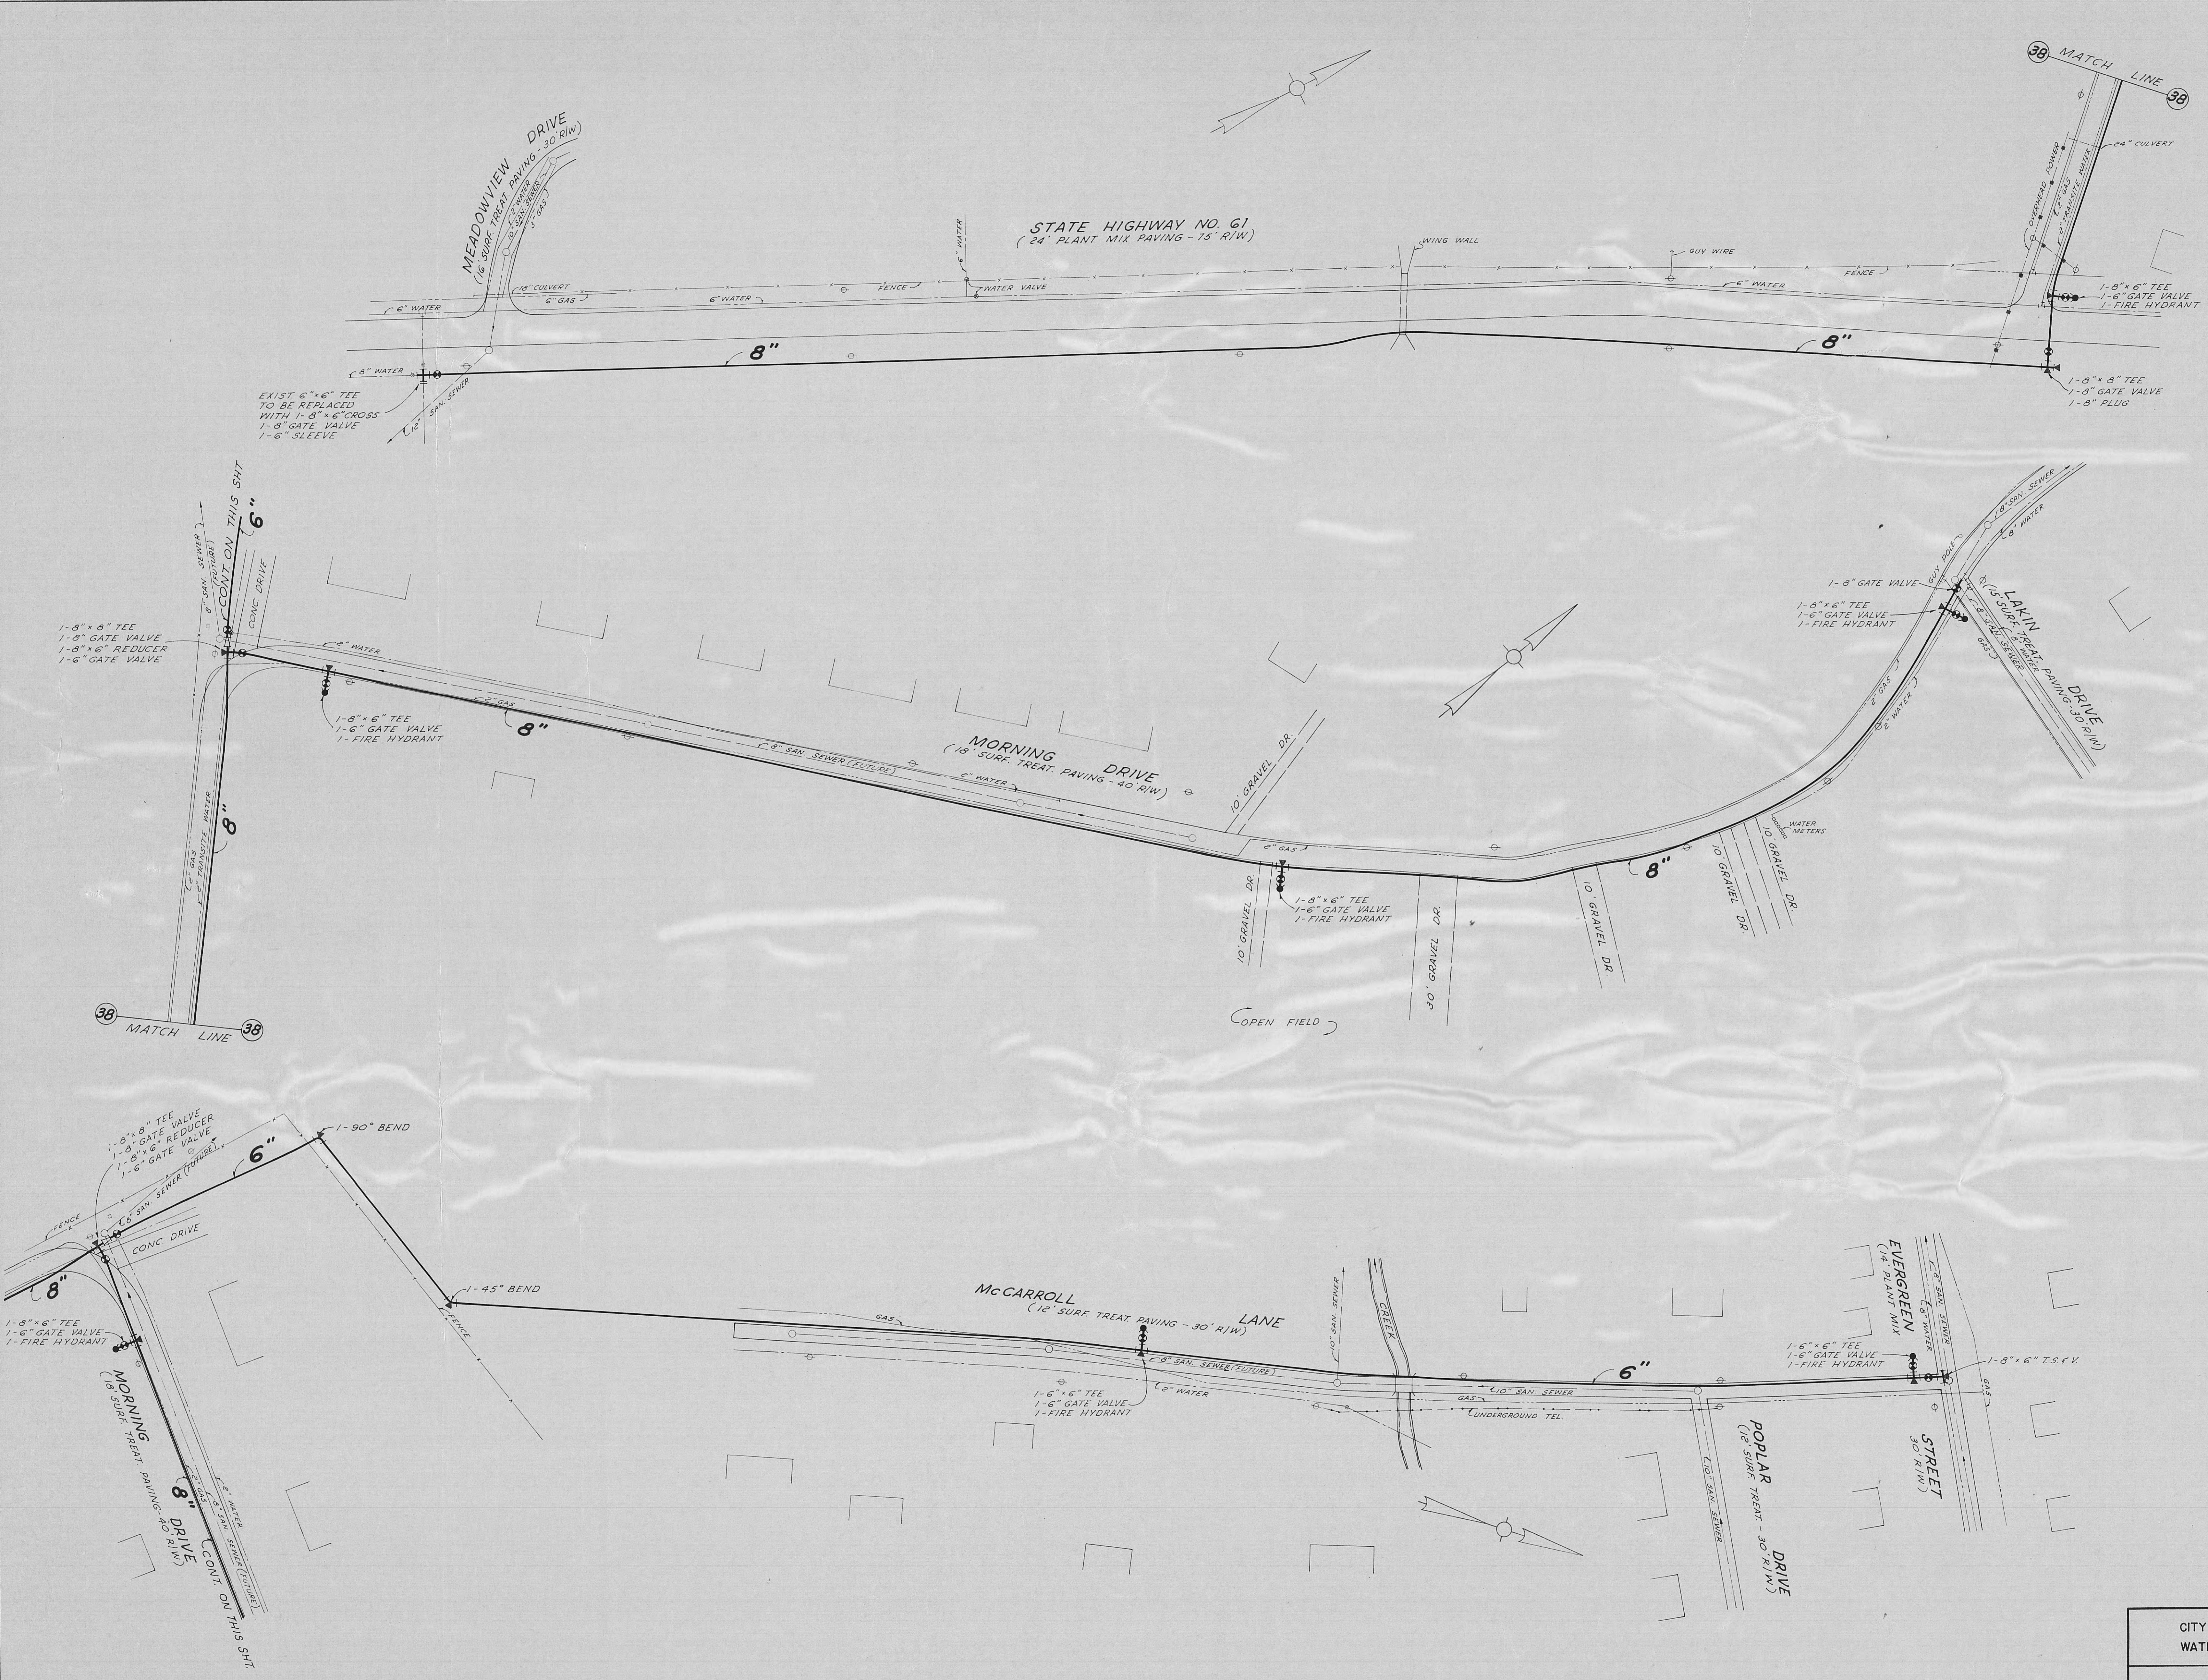

DIVISION ONE




CITY OF HARRIMAN, TENNESSEE
WATER SYSTEM IMPROVEMENTSEXTENSIONS TO
DISTRIBUTION SYSTEM

SCALE 1'=50'	WIEDEMAN AND SINGLETON ENGINEERS	SHEET 21 OF 23
DATE MAY, 1966	ATLANTA	GEORGIA



DIVISION ONE




CITY OF HARRIMAN, TENNESSEE
WATER SYSTEM IMPROVEMENTSEXTENSIONS TO
DISTRIBUTION SYSTEM

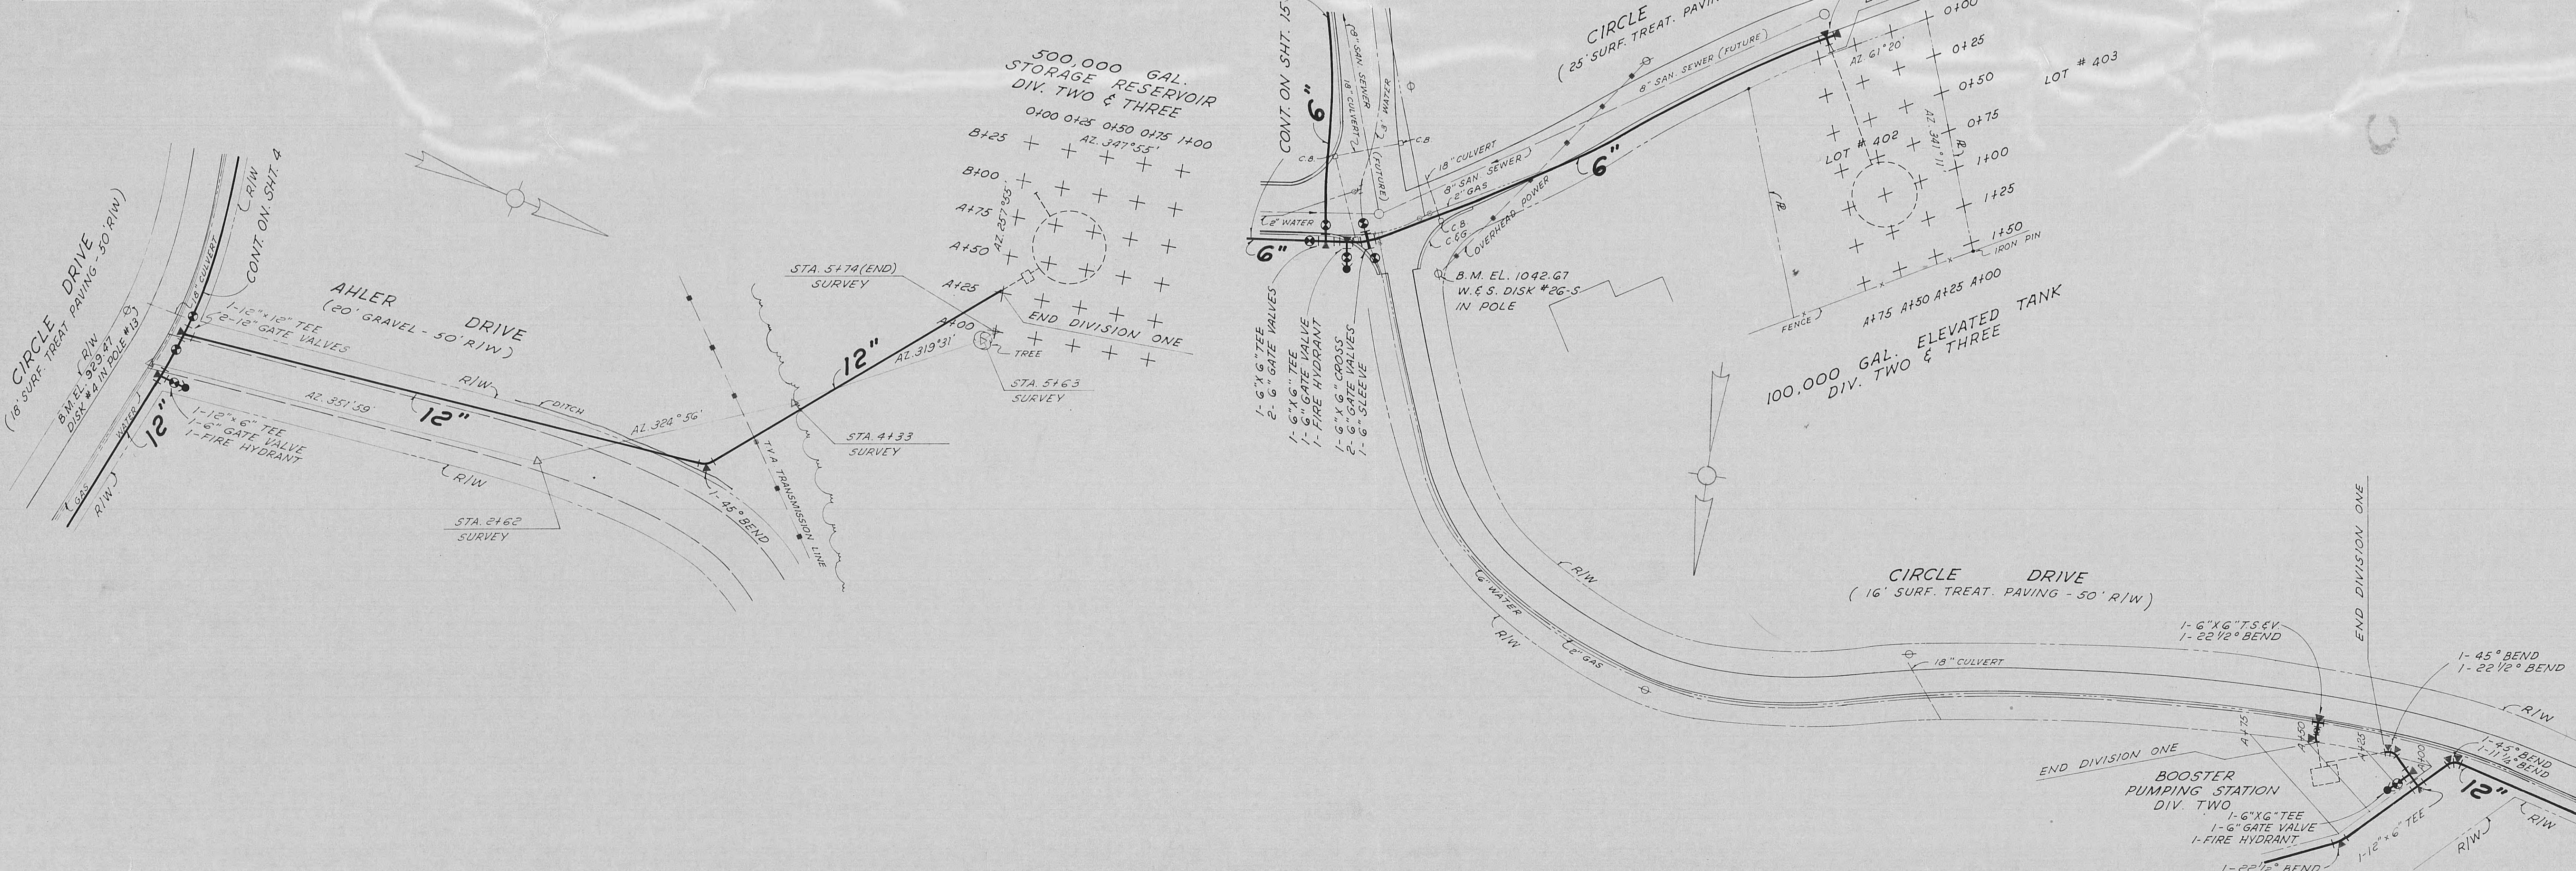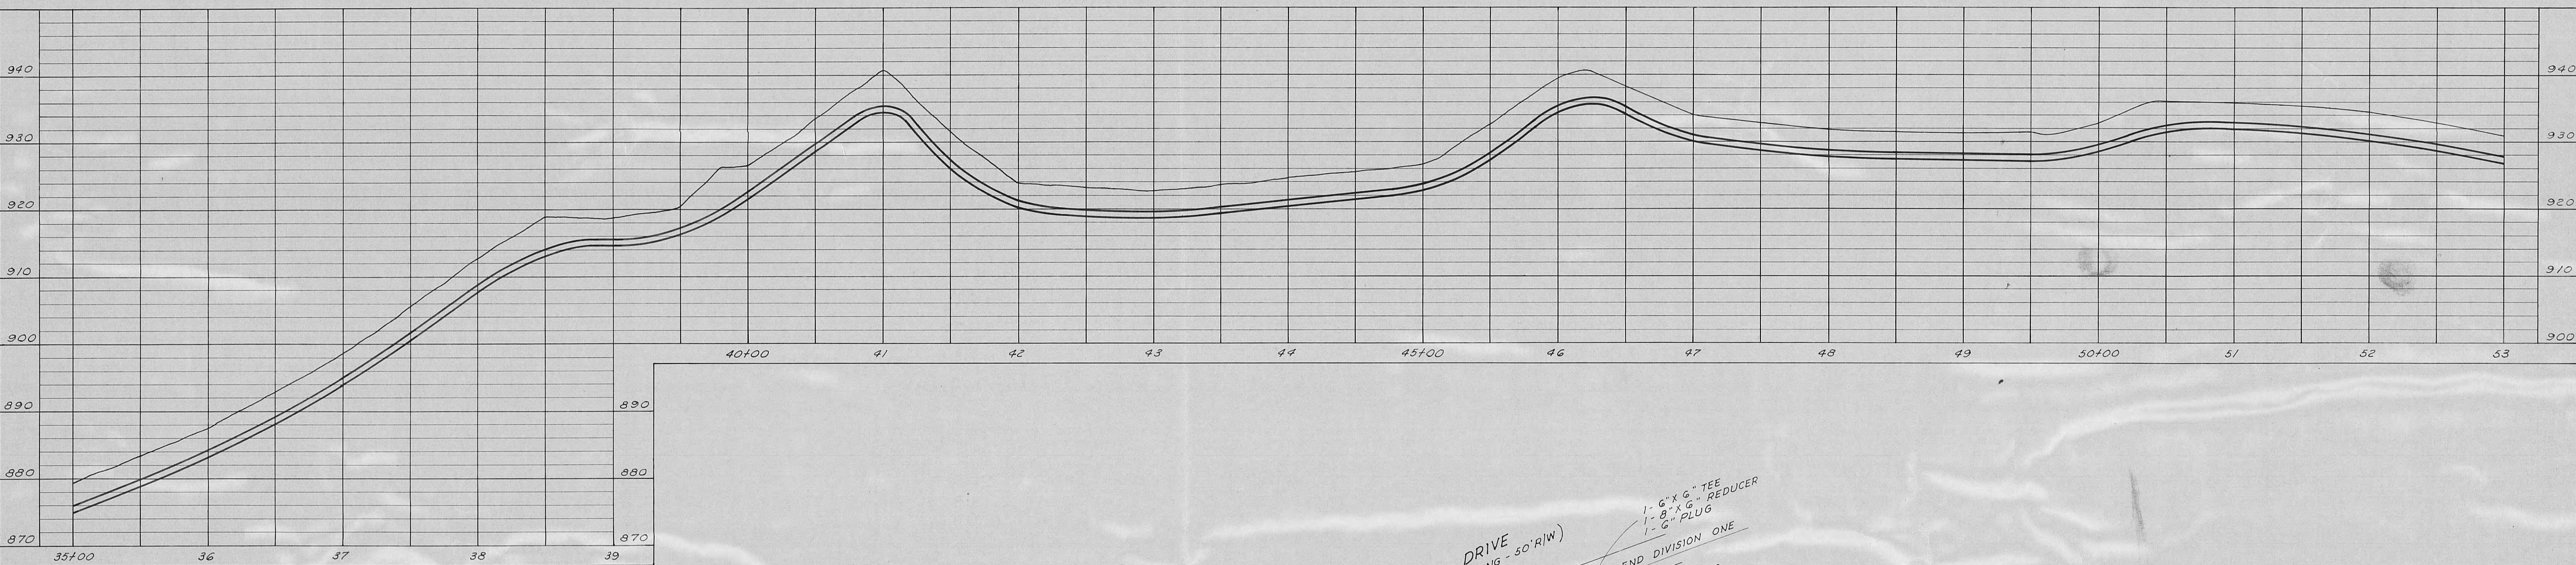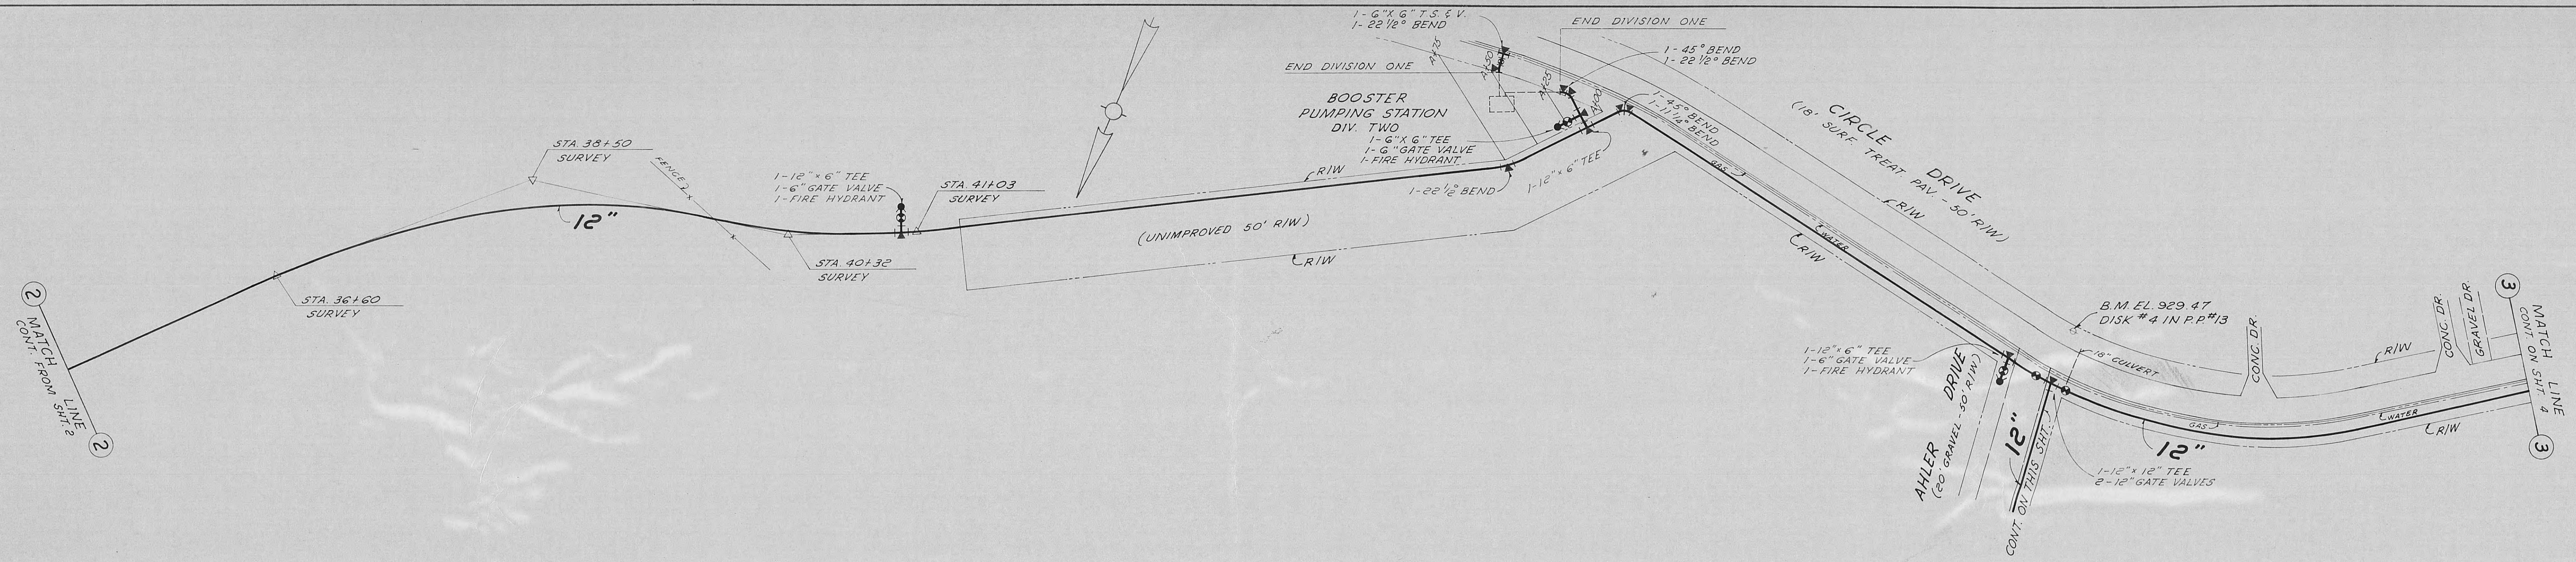

DIVISION ONE

CITY OF HARRIMAN, TENNESSEE
WATER SYSTEM IMPROVEMENTS

EXTENSIONS TO
DISTRIBUTION SYSTEM

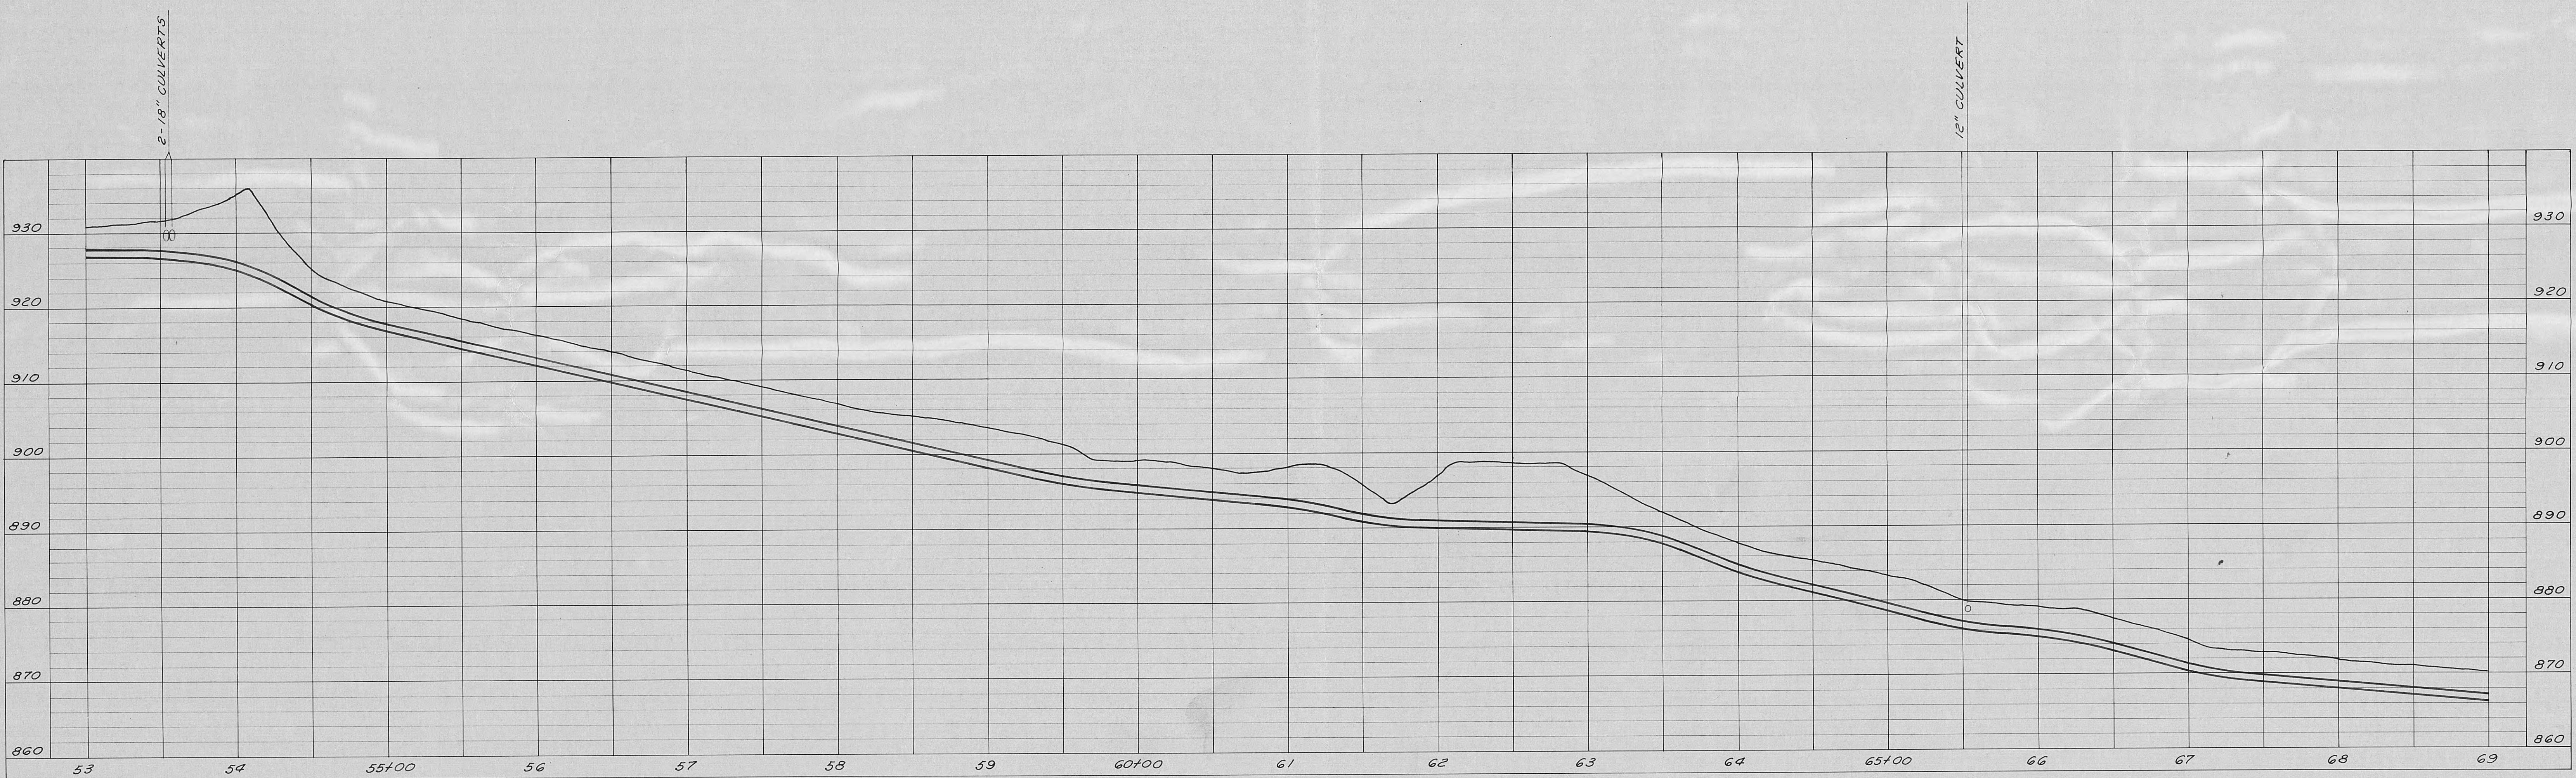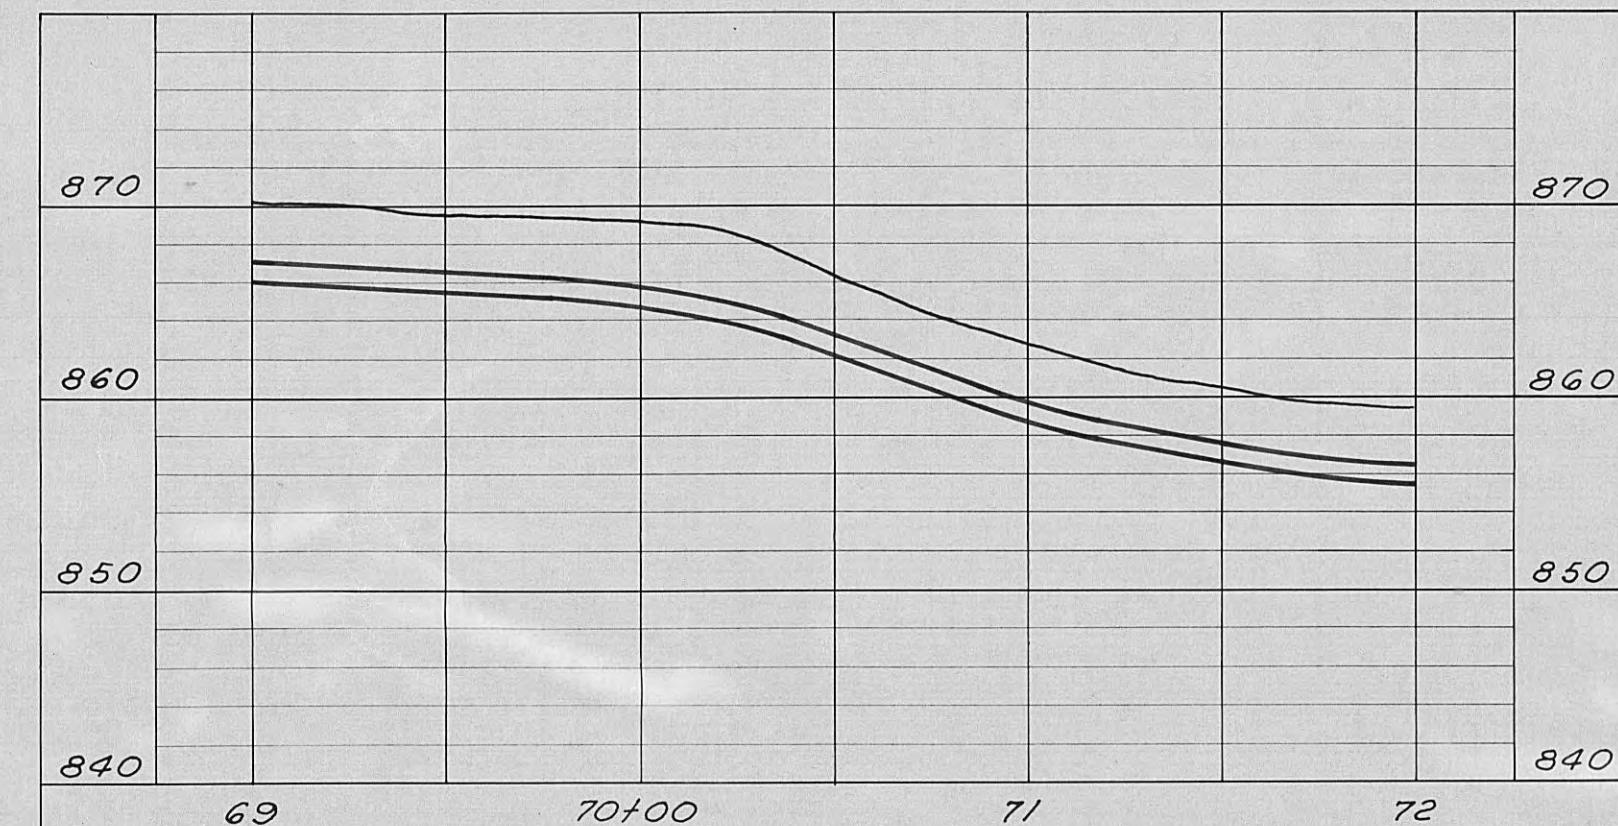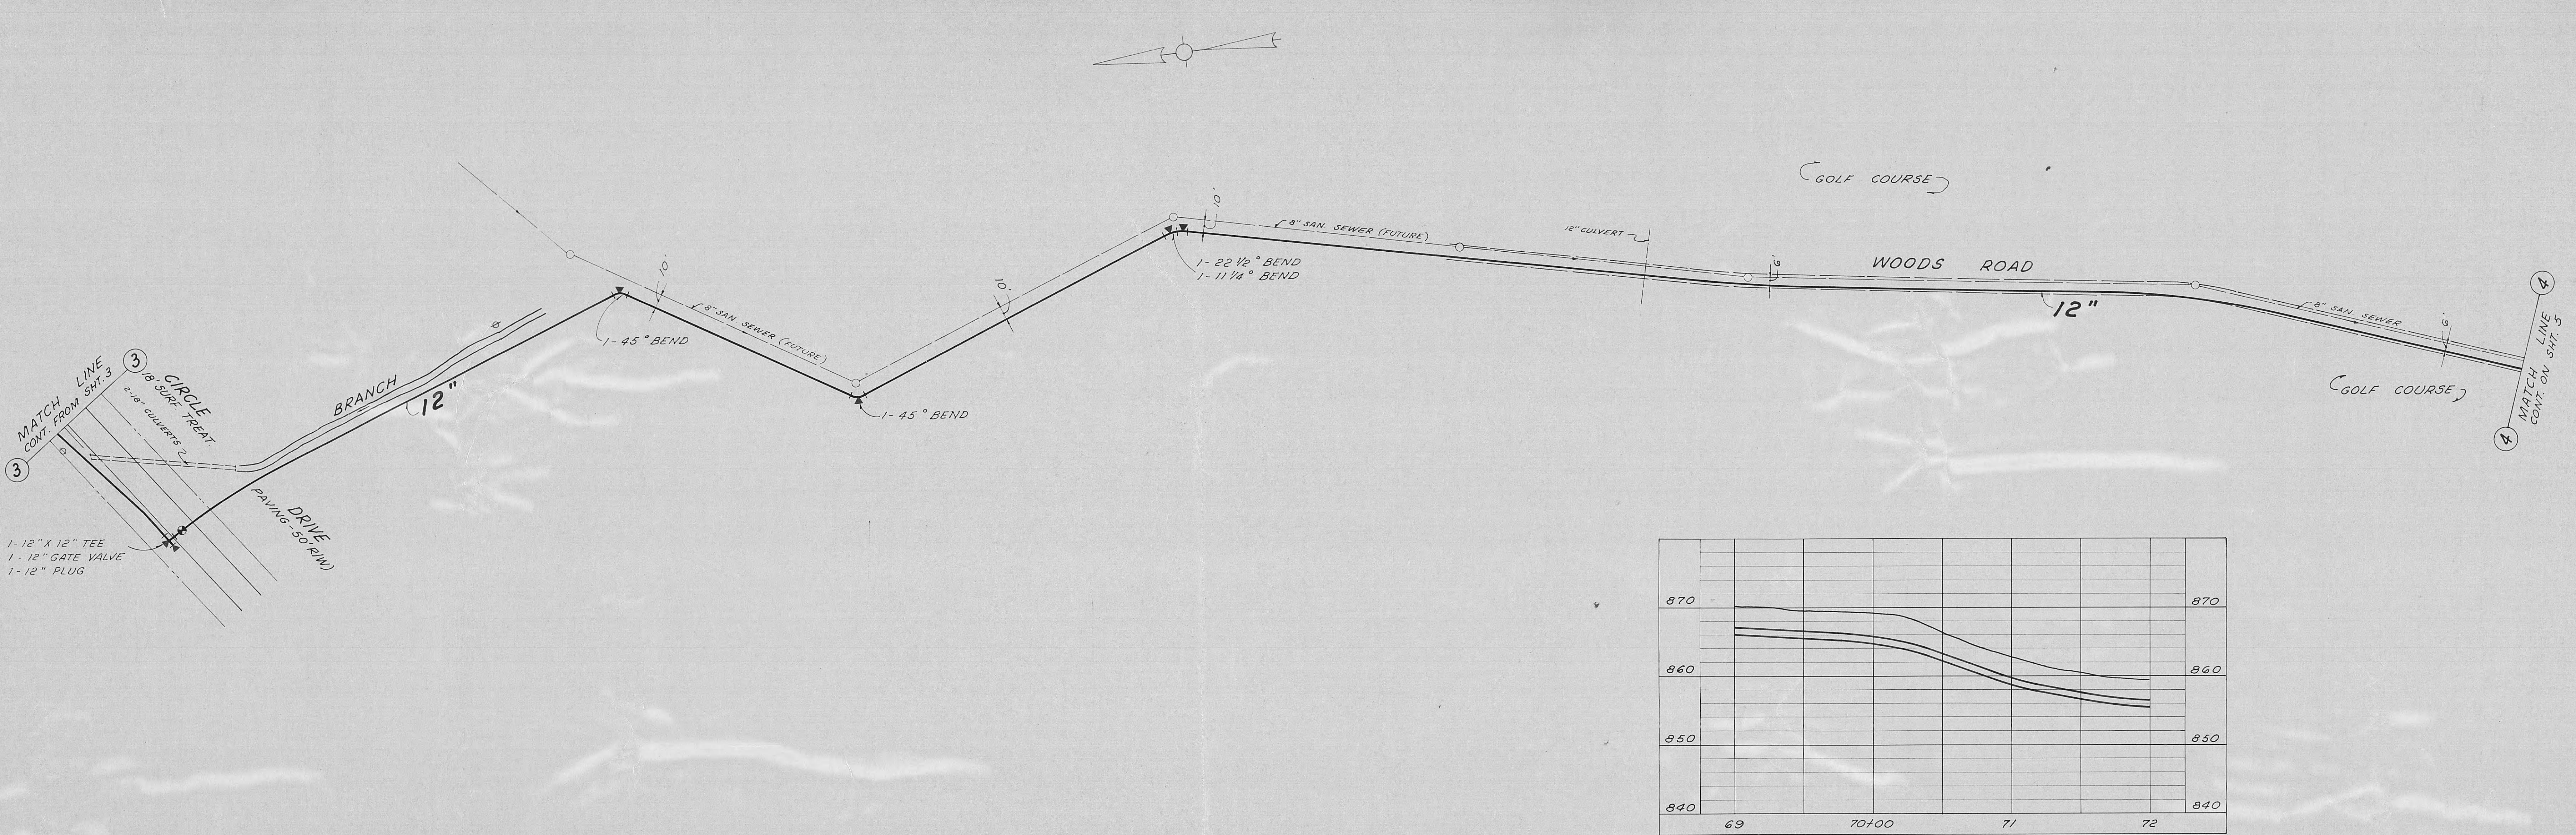


12" CULVERT

DIVISION ONE

CITY OF HARRIMAN, TENNESSEE
WATER SYSTEM IMPROVEMENTS

EXTENSIONS TO
DISTRIBUTION SYSTEM


SCALE
1/500 HORIZ.
1/10 VERT.
DATE
MAY, 1966
WIEDEMAN AND SINGLETON
ENGINEERS
ATLANTA, GEORGIA

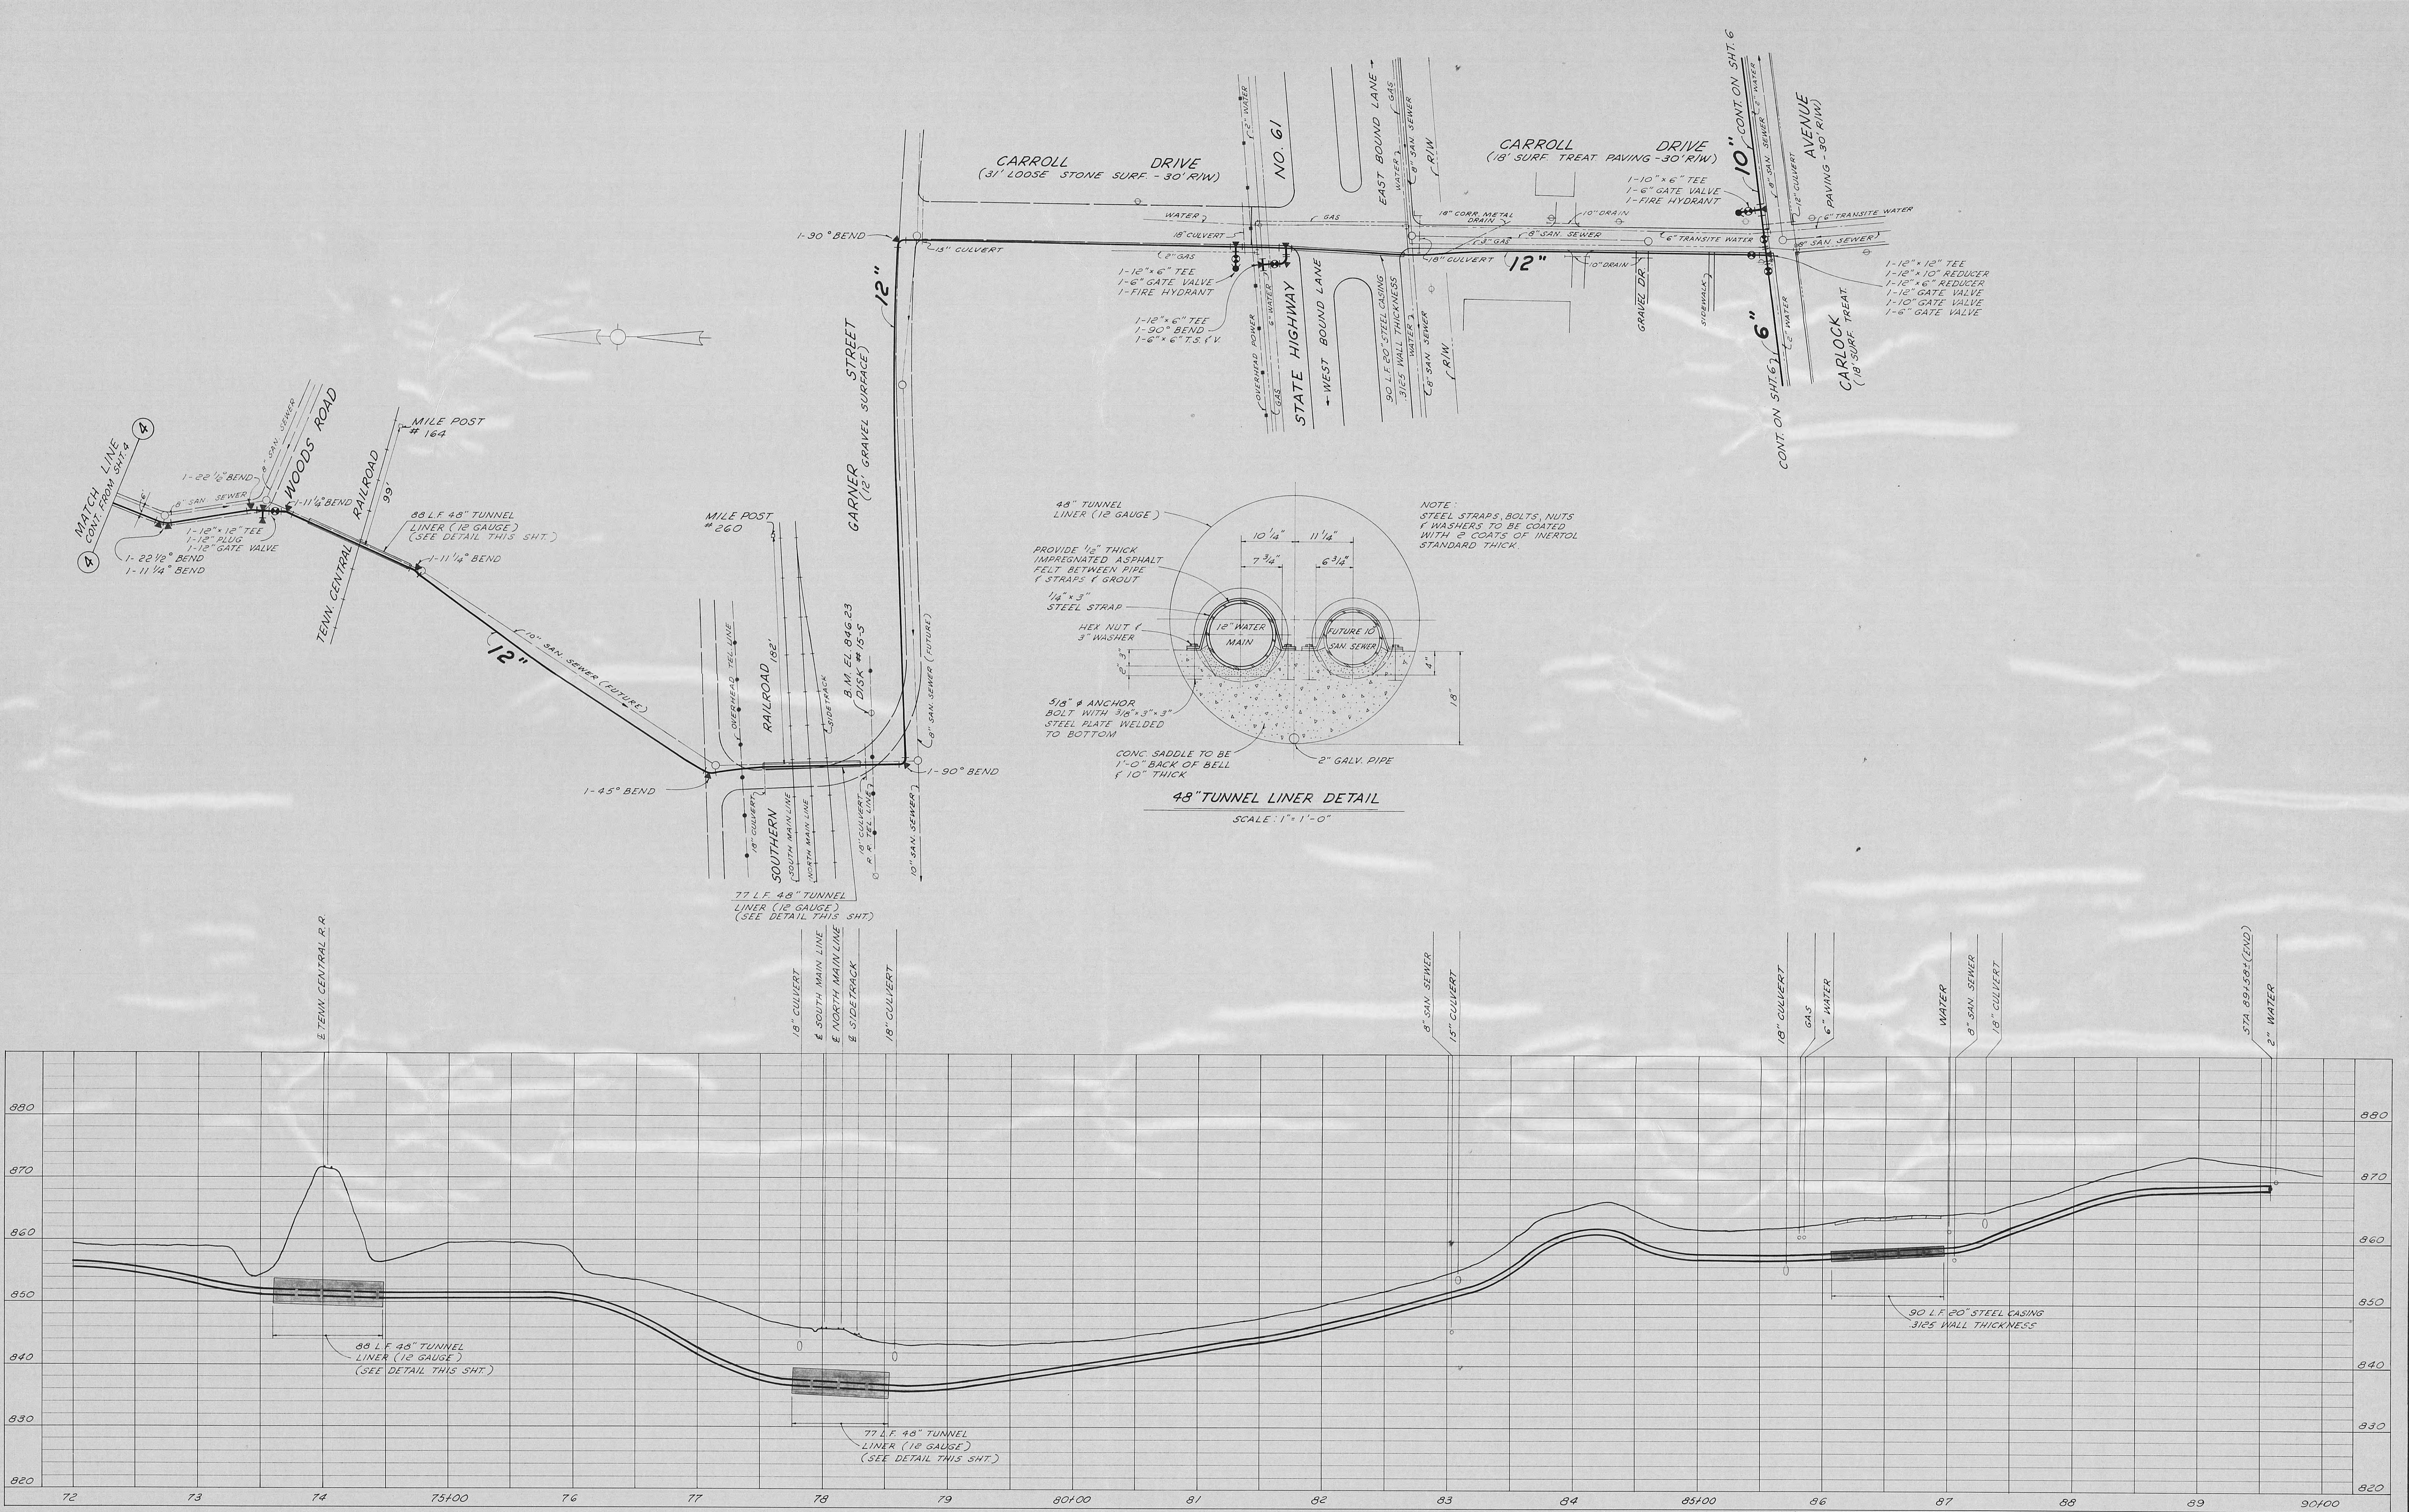

DIVISION ONE

CITY OF HARRIMAN, TENNESSEE
WATER SYSTEM IMPROVEMENTS

EXTENSIONS TO DISTRIBUTION SYSTEM

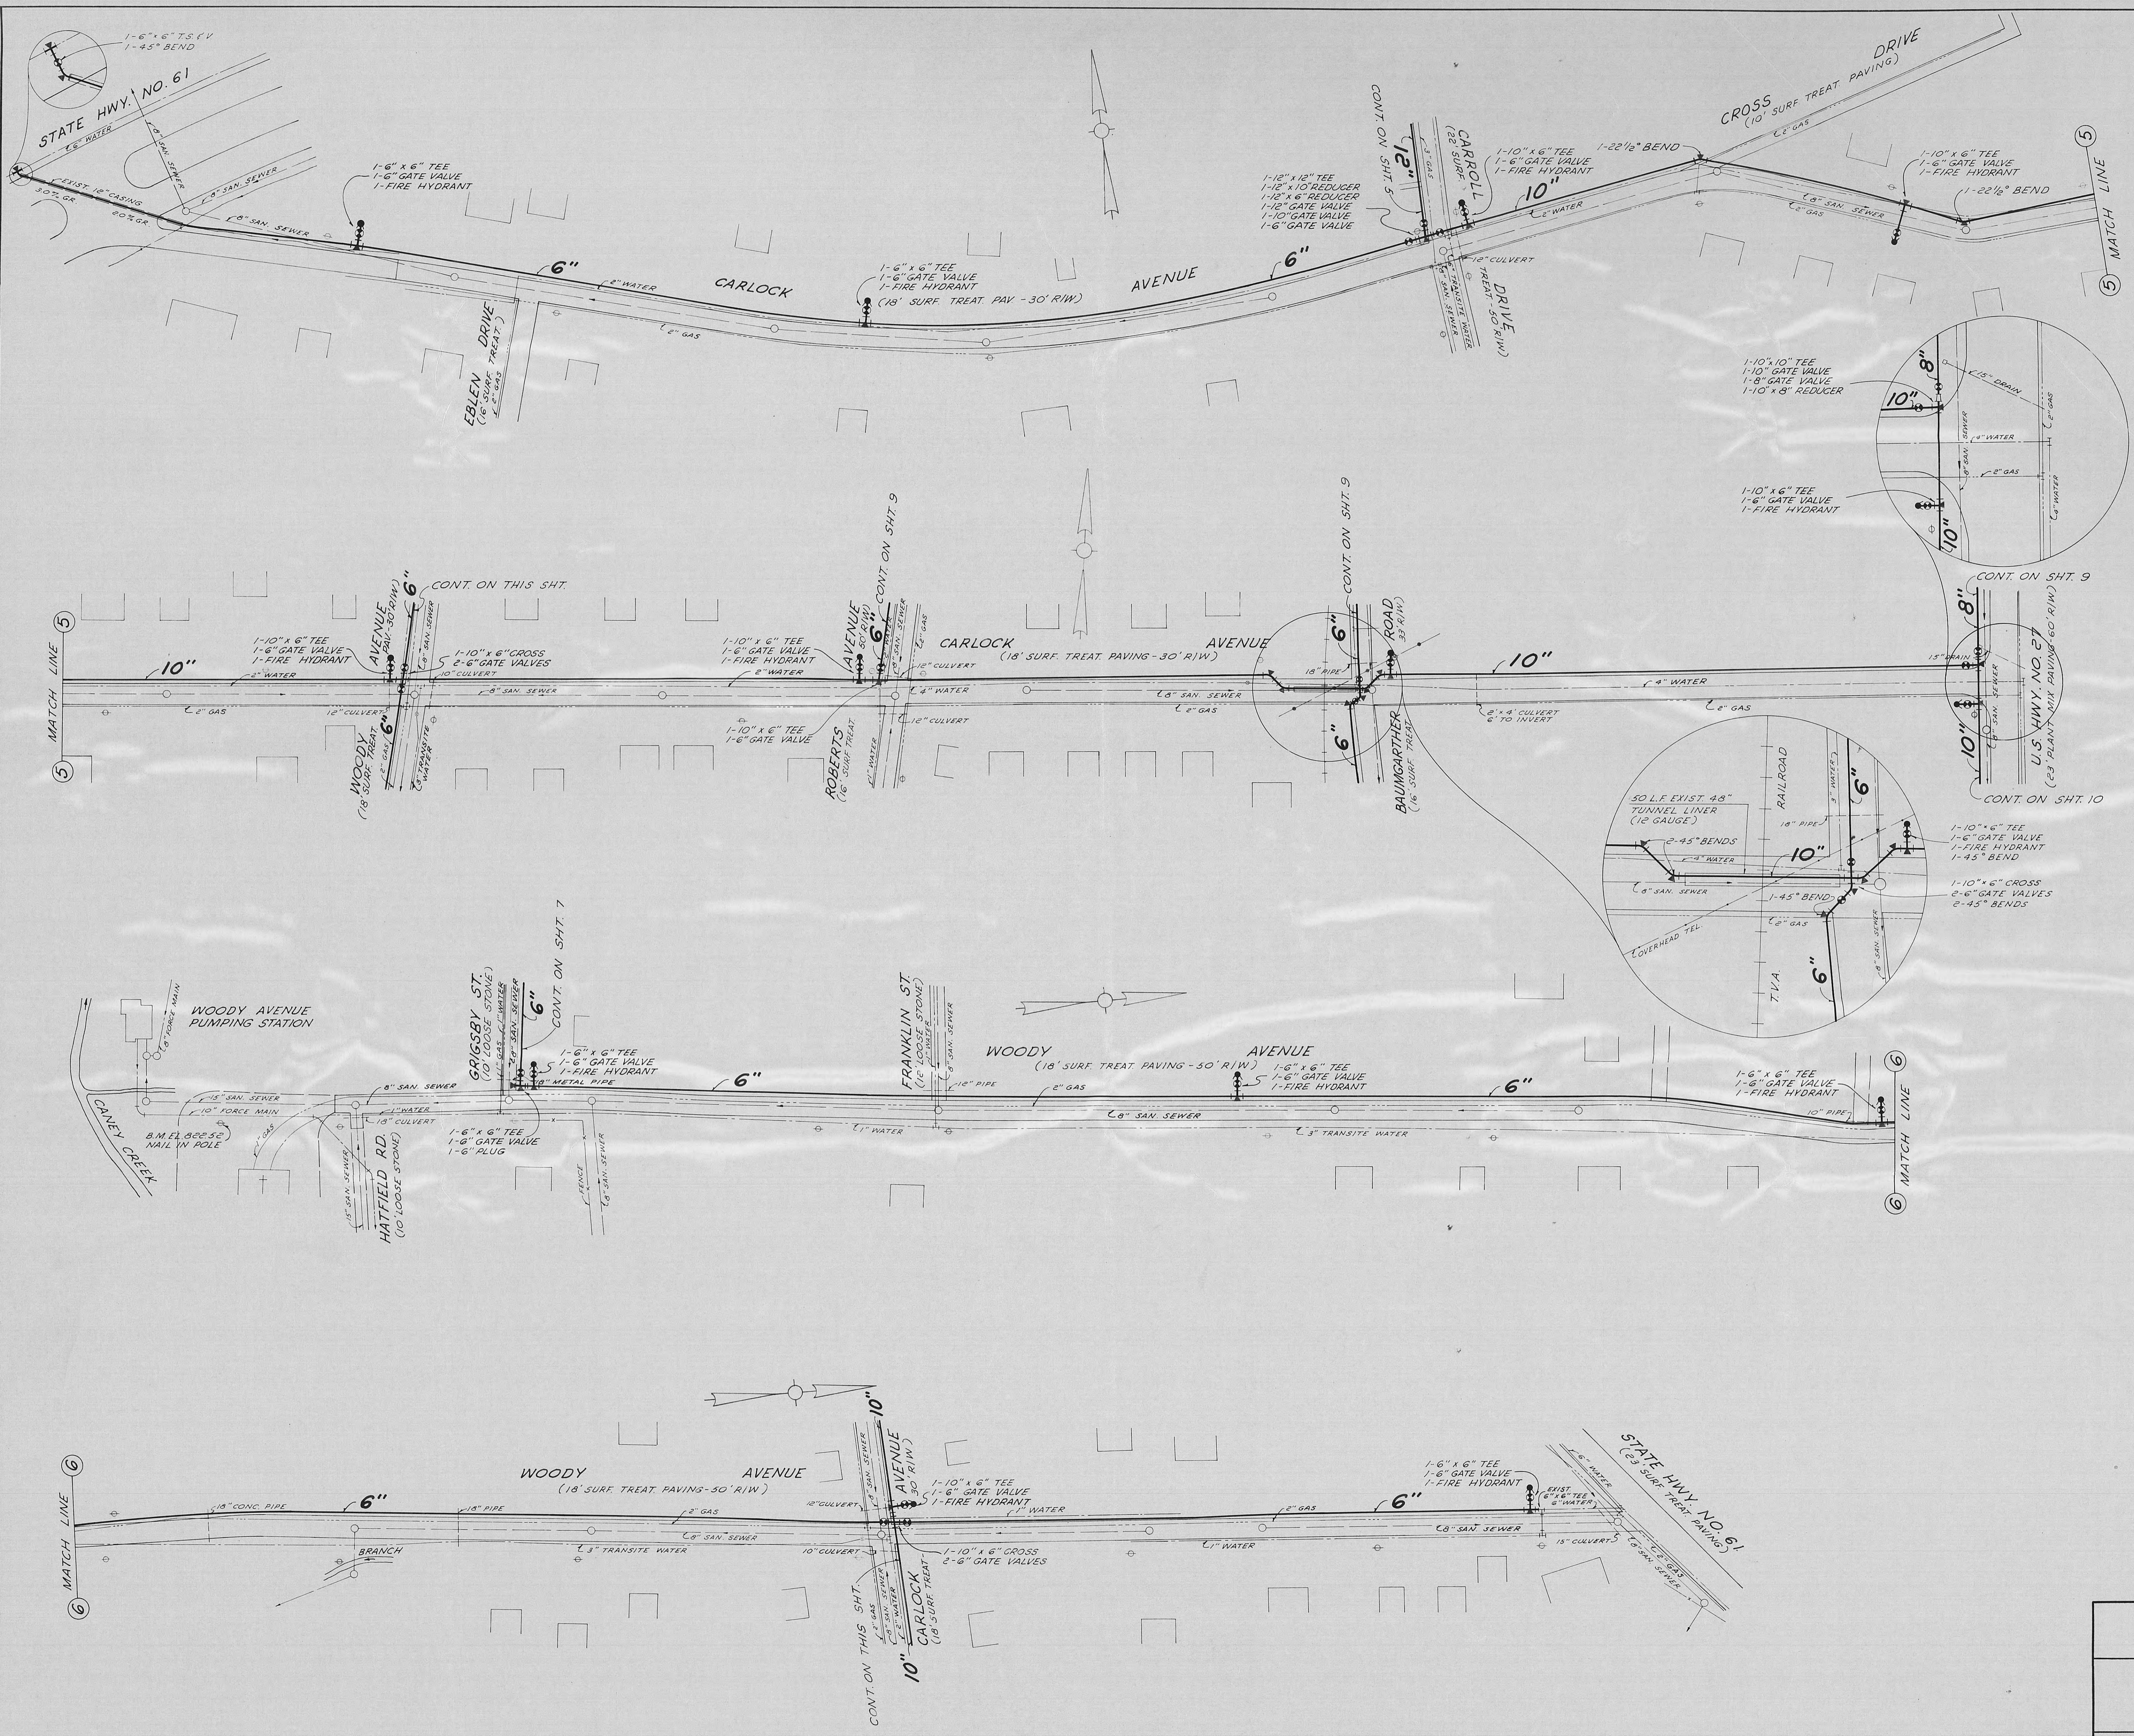

DIVISION ONE


CITY OF HARRIMAN, TENNESSEE
WATER SYSTEM IMPROVEMENTS

EXTENSIONS TO
DISTRIBUTION SYSTEM

SCALE
1"=50' HORIZ.
DATE
MAY, 1966
WIEDEMAN AND SINGLETON
ENGINEERS
ATLANTA, GEORGIA

6
OF
23



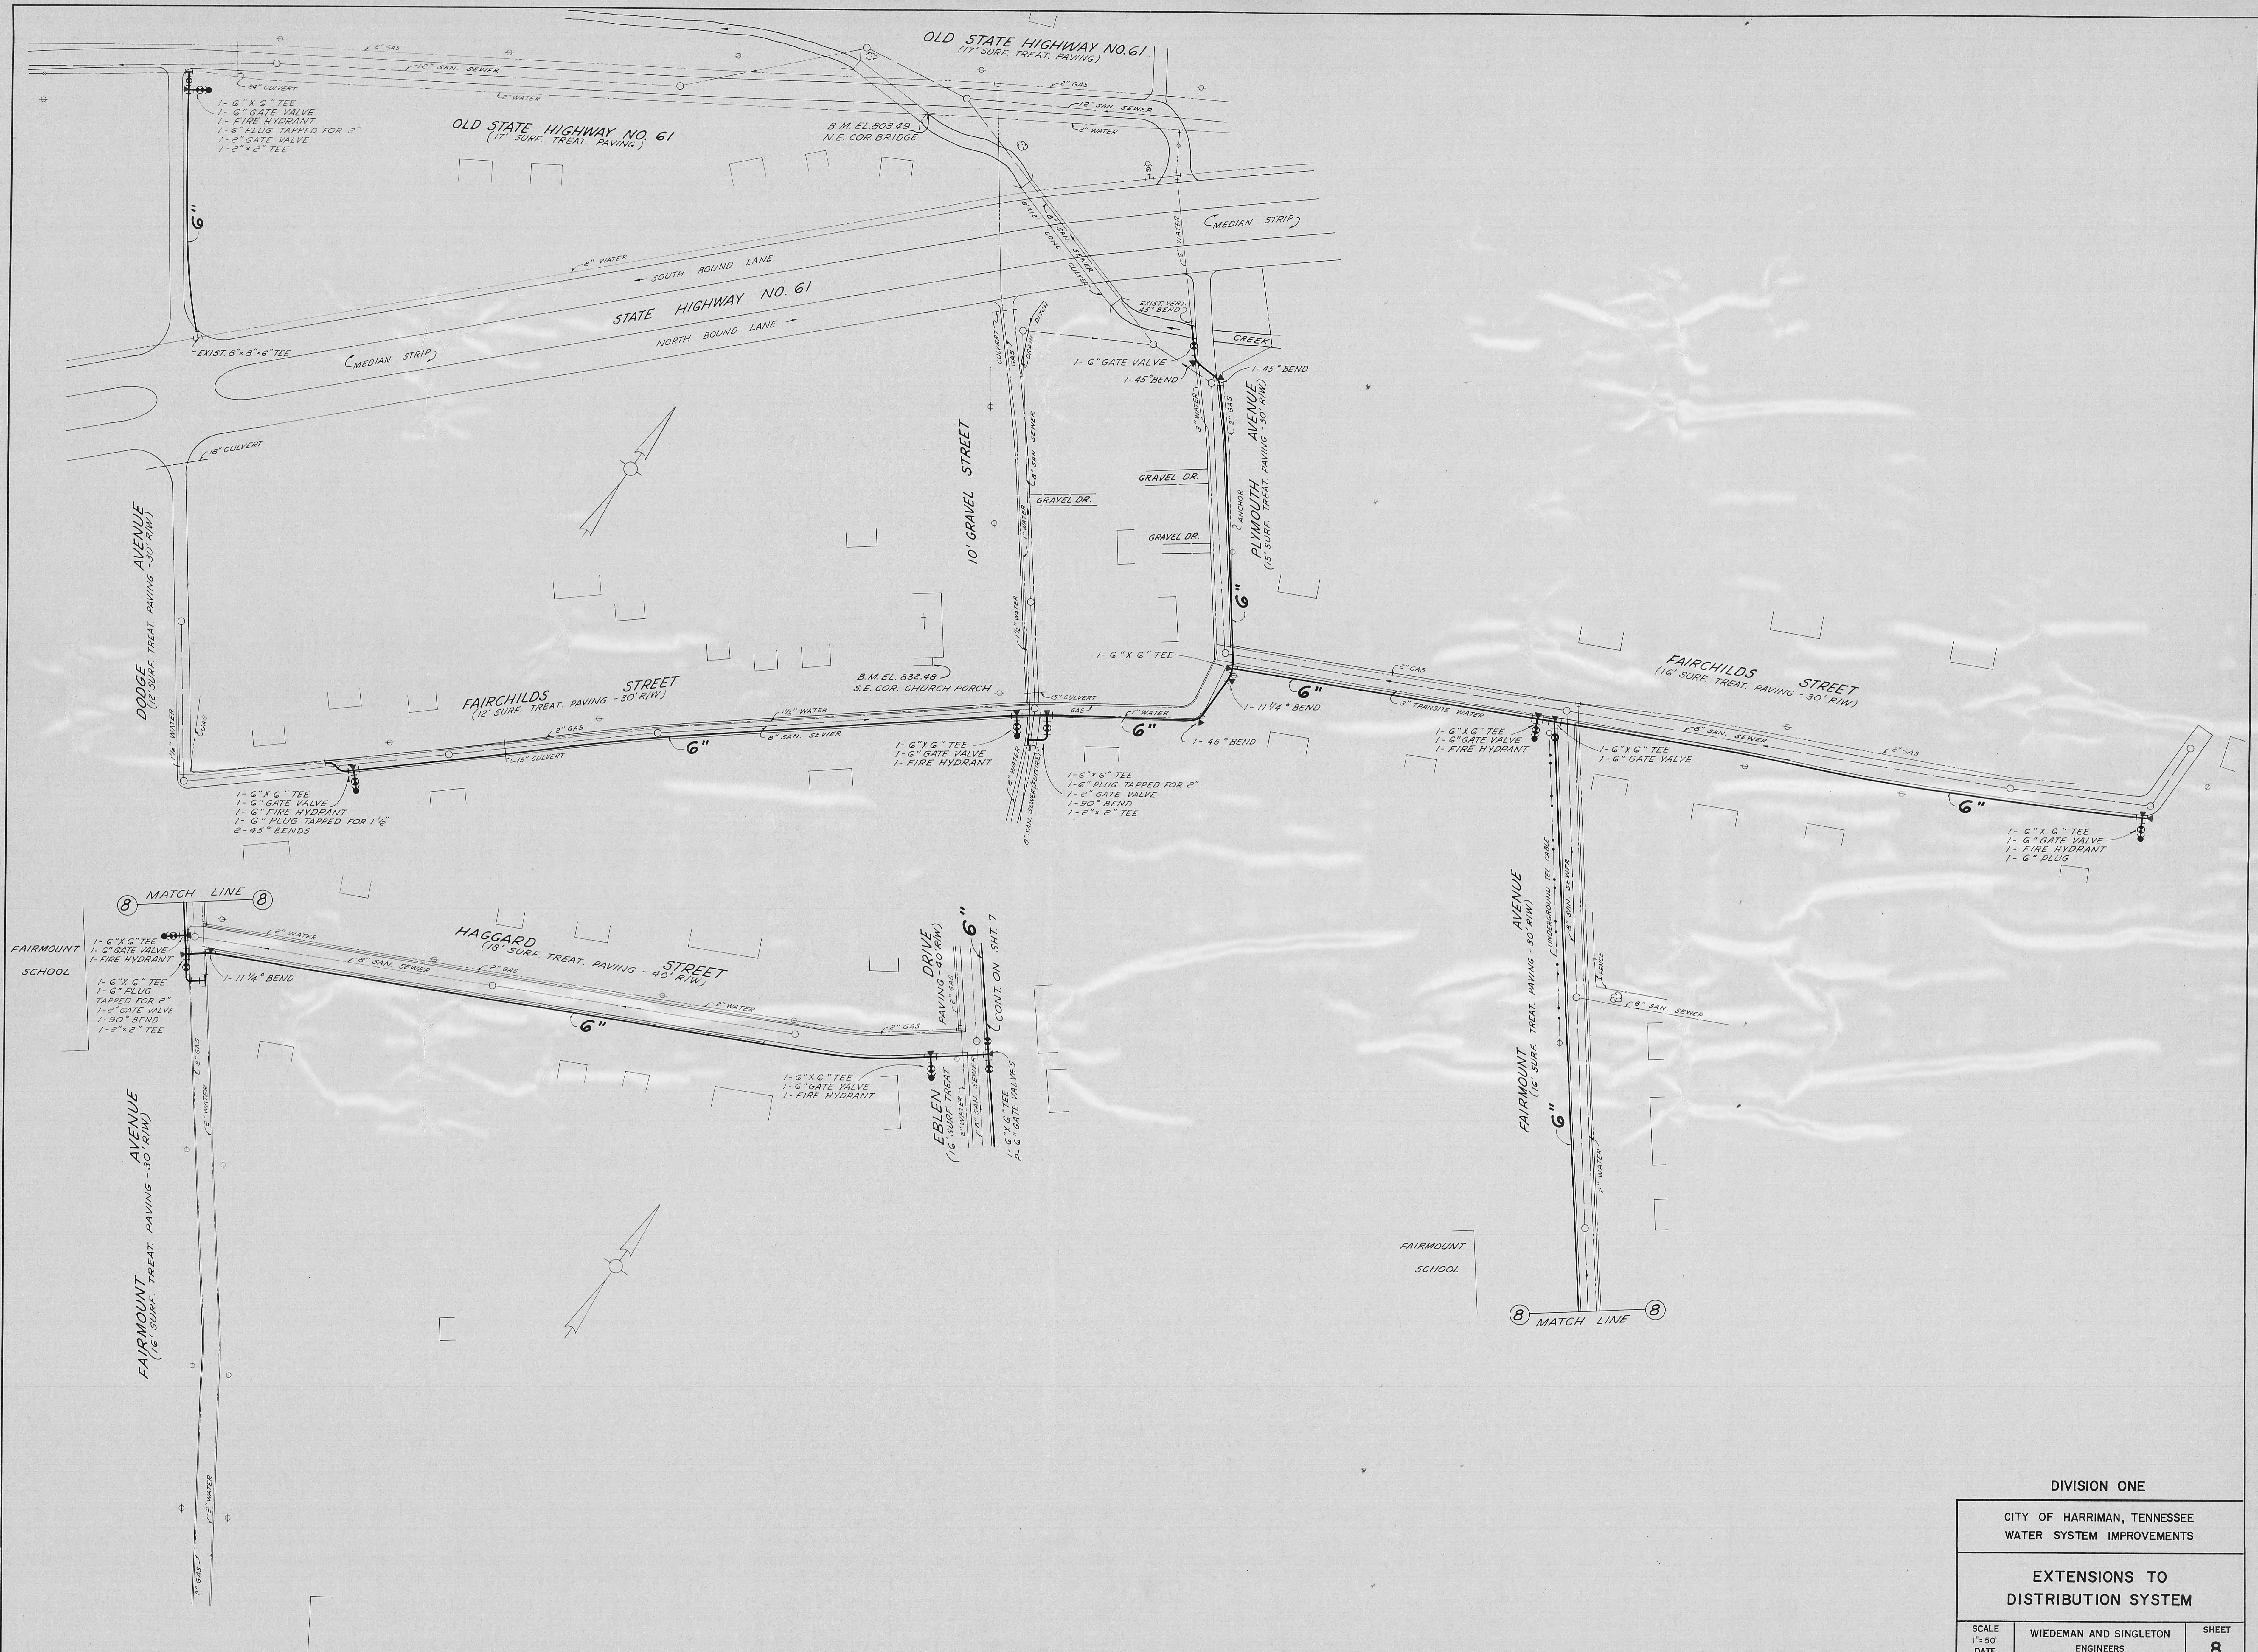


DIVISION ONE

CITY OF HARRIMAN, TENNESSEE
WATER SYSTEM IMPROVEMENTS

EXTENSIONS TO
DISTRIBUTION SYSTEM

SCALE 1 = 50'	WIEDEMAN AND SINGLETON ENGINEERS ATLANTA	GEORGIA
DATE MAY, 1966		OF 23

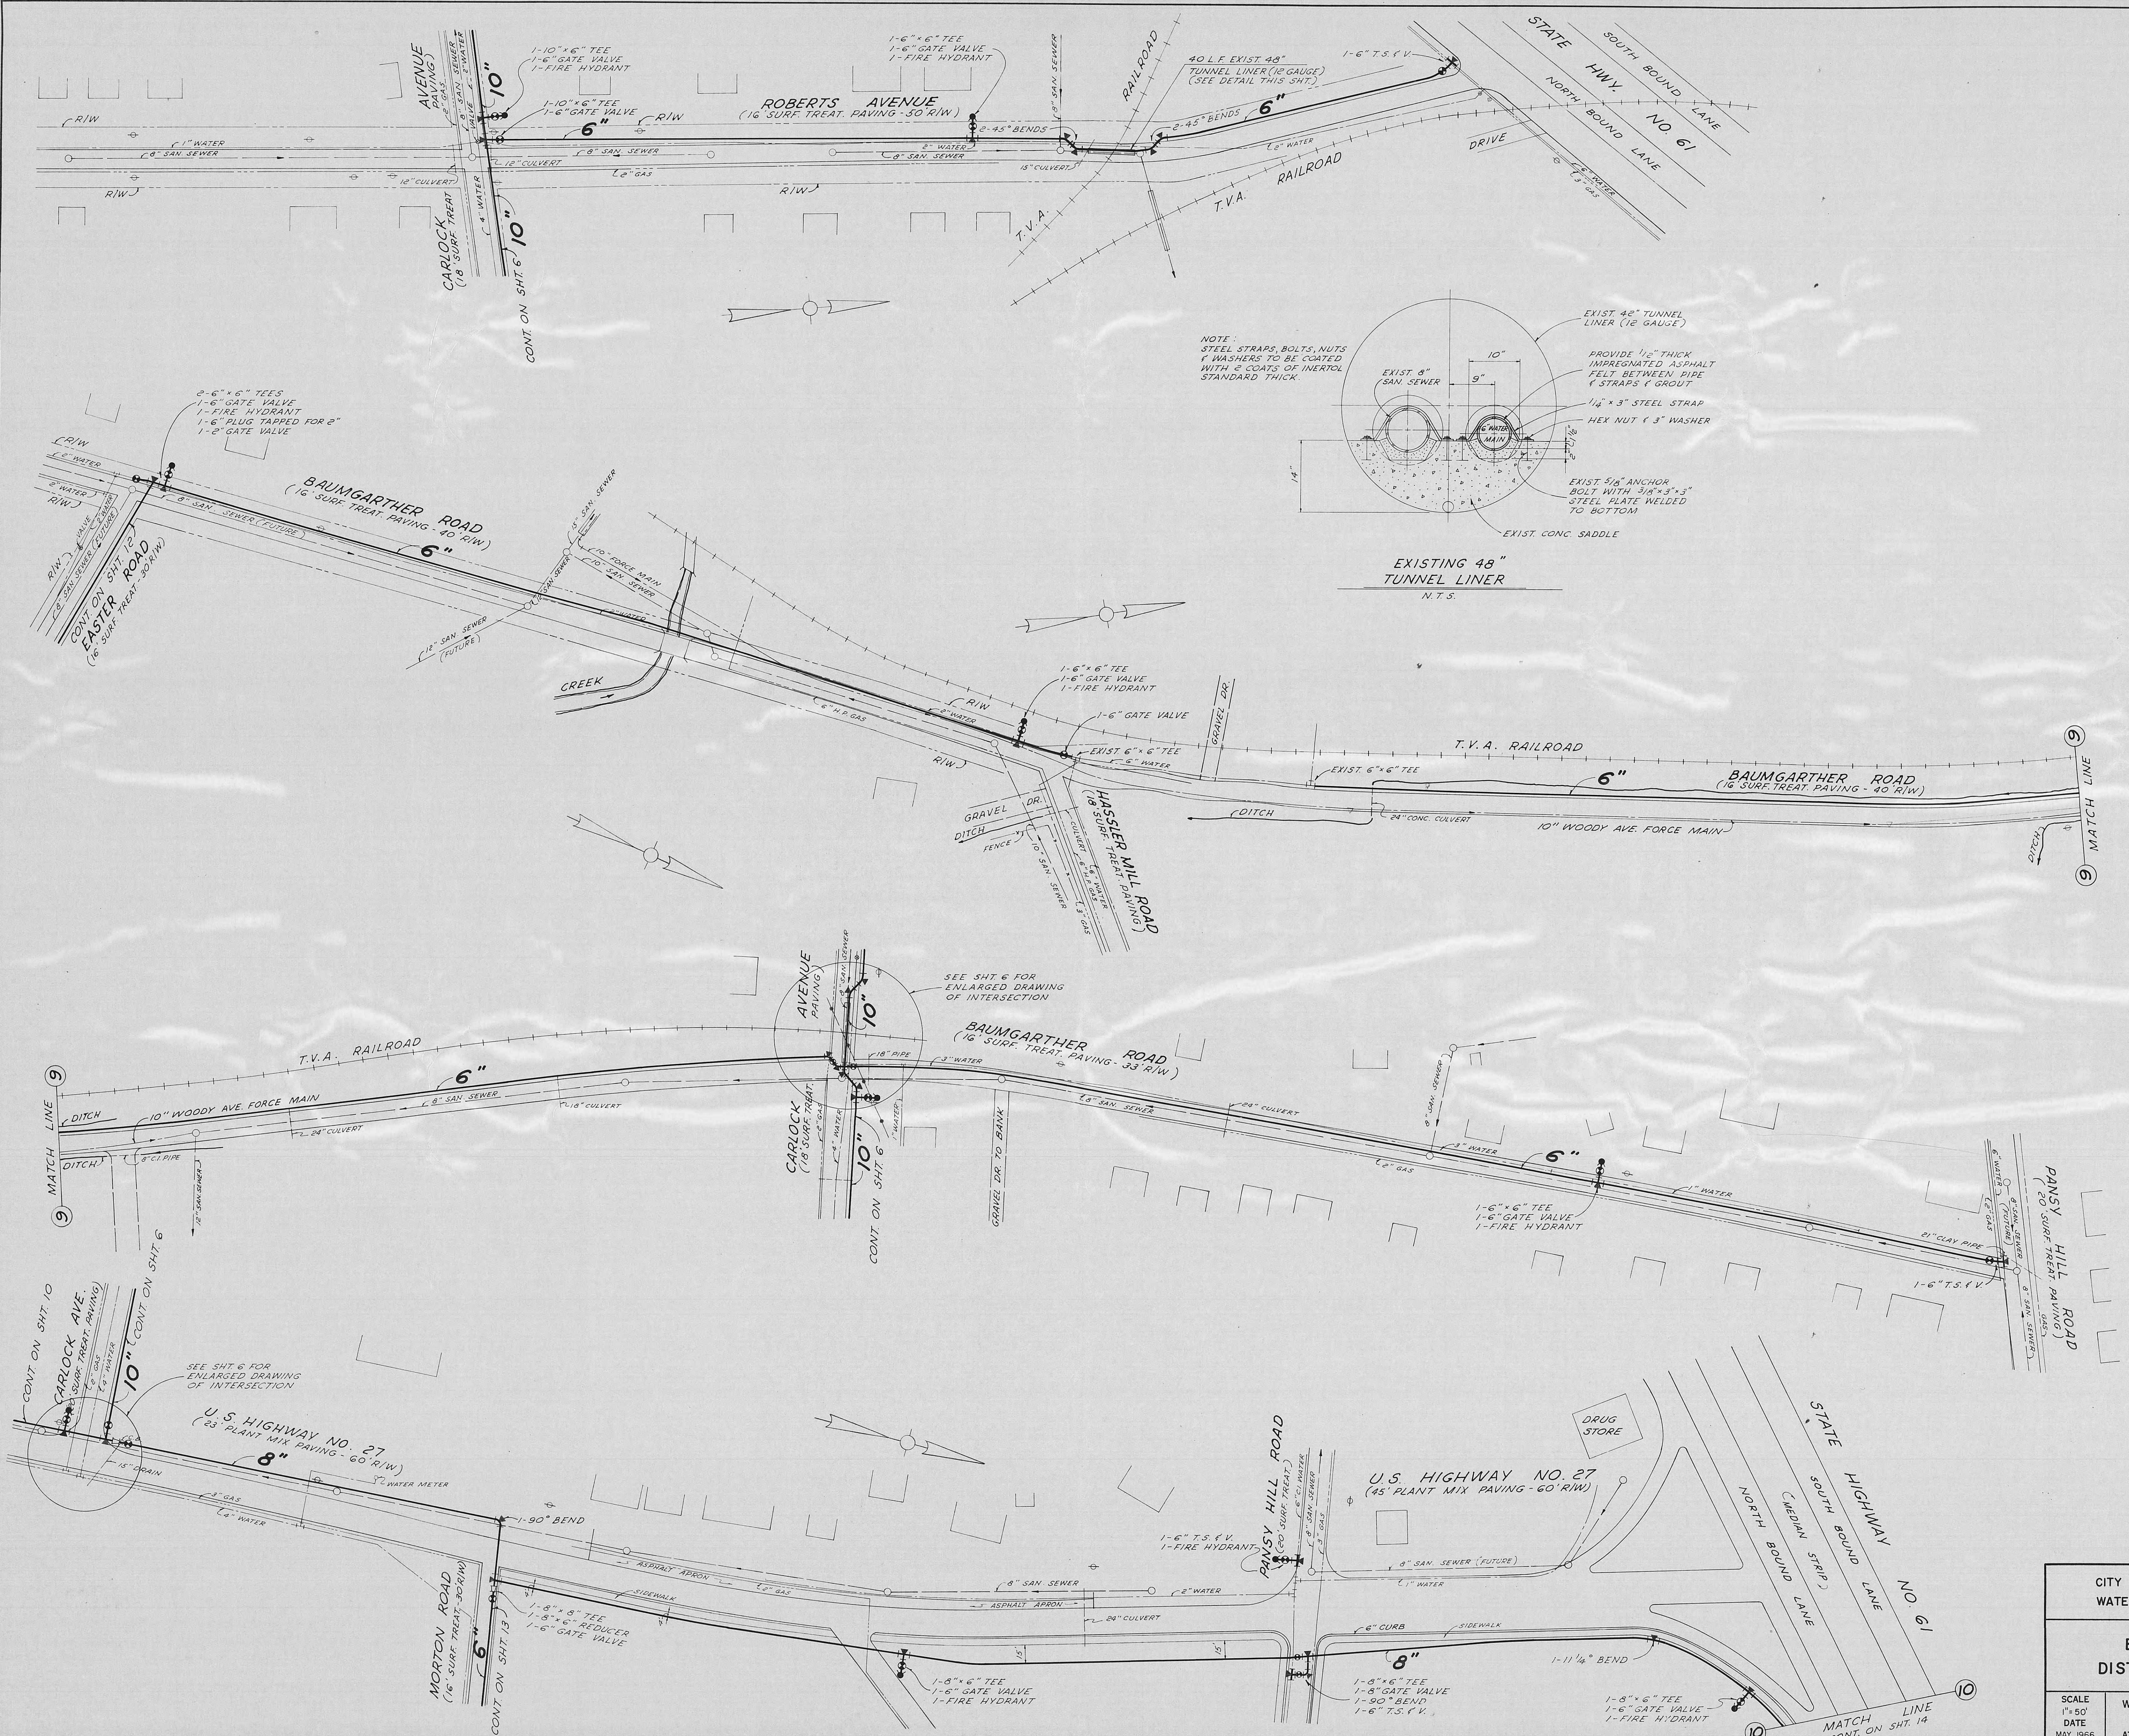

DIVISION ONE
CITY OF HARRIMAN, TENNESSEE
WATER SYSTEM IMPROVEMENTS

EXTENSIONS TO
DISTRIBUTION SYSTEM

SCALE 1'-0"
DATE MAY, 1966
WIEDEMAN AND SINGLETON
ENGINEERS
ATLANTA GEORGIA
SHEET 9
OF 23