





MAP INDEX			
A	B	C	D
H	G	F	E
I	J	K	L
P	O	N	M

HARRIMAN UTILITIES-GAS SYSTEM
HUB-HARRIMAN, TENNESSEE
EMORY HEIGHTS/SWAN POND

AWN BY: GM GARRY MARLOW DESIGN
P'D BY: 615-882-3855
TE: 1995 HARRIMAN, TENNESSEE

SCALE: 1" = 400'

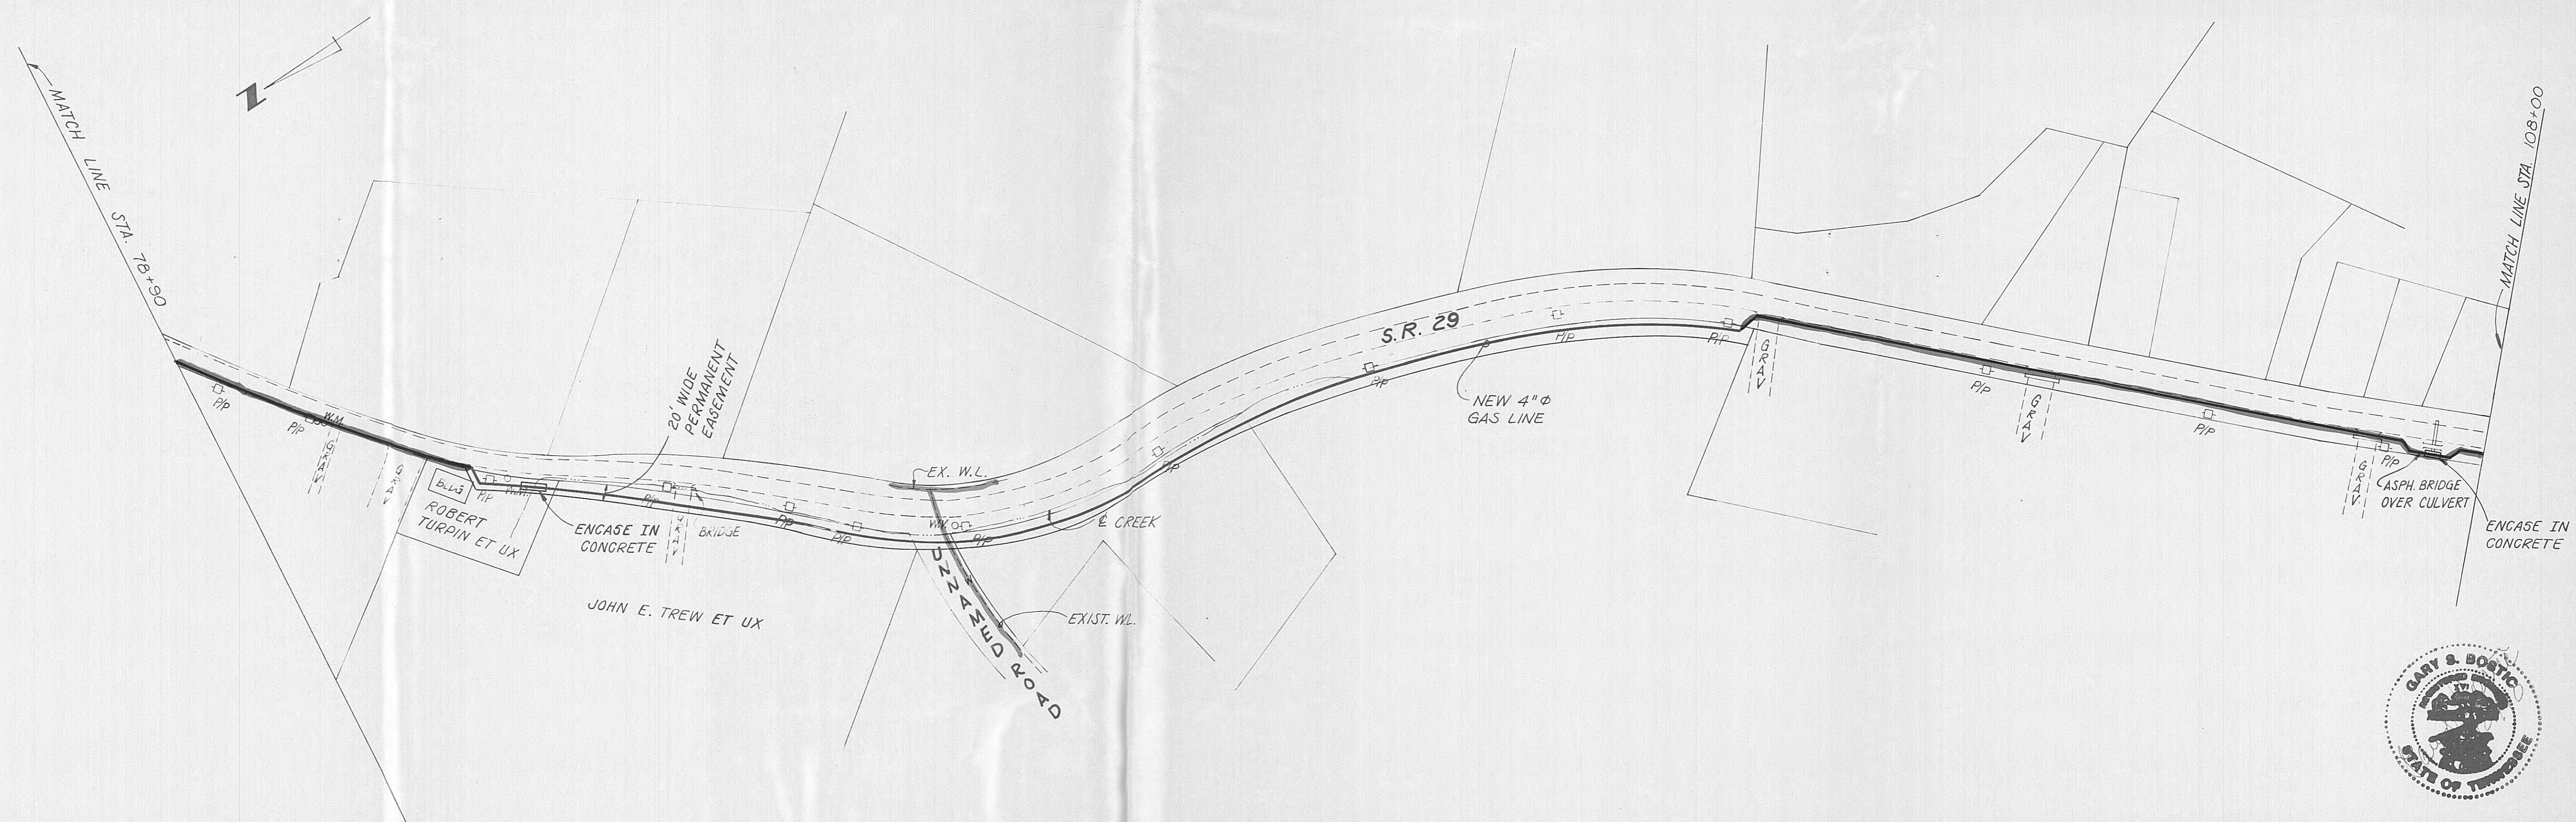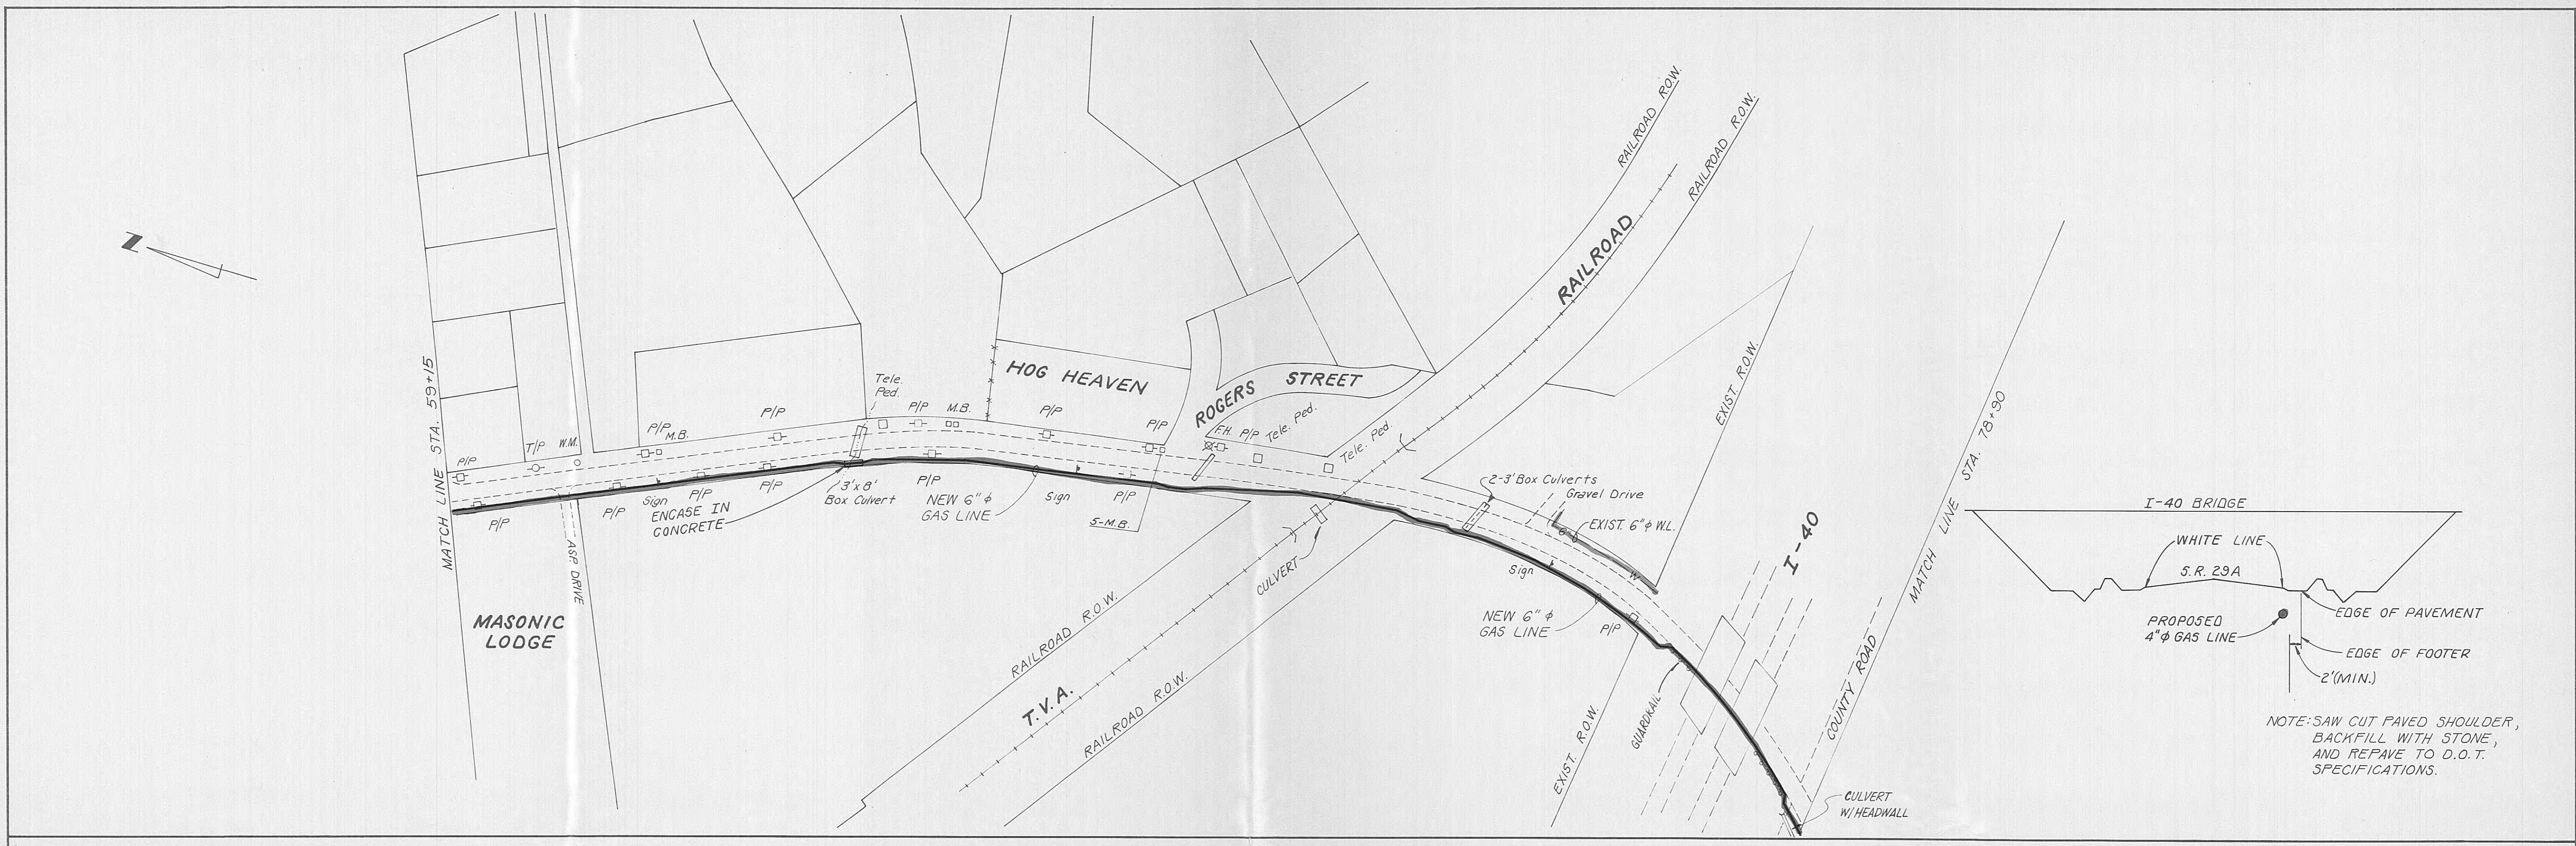

Lamar Dunn & Associates, Inc.
Knoxville, TN 37919

Knoxville, TN 37919

HARRIMAN UTILITY BOARD

NATURAL GAS SERVICE TO MIDTOWN

NO.	DATE	DESCRIPTION	BY	CKD.
REVISIONS				





Lamar Dunn & Associates, Inc.

Knoxville, TN 37919

RUNNING 44-232 73991


100'	SHEET	
-D	OF	
		SHEETS

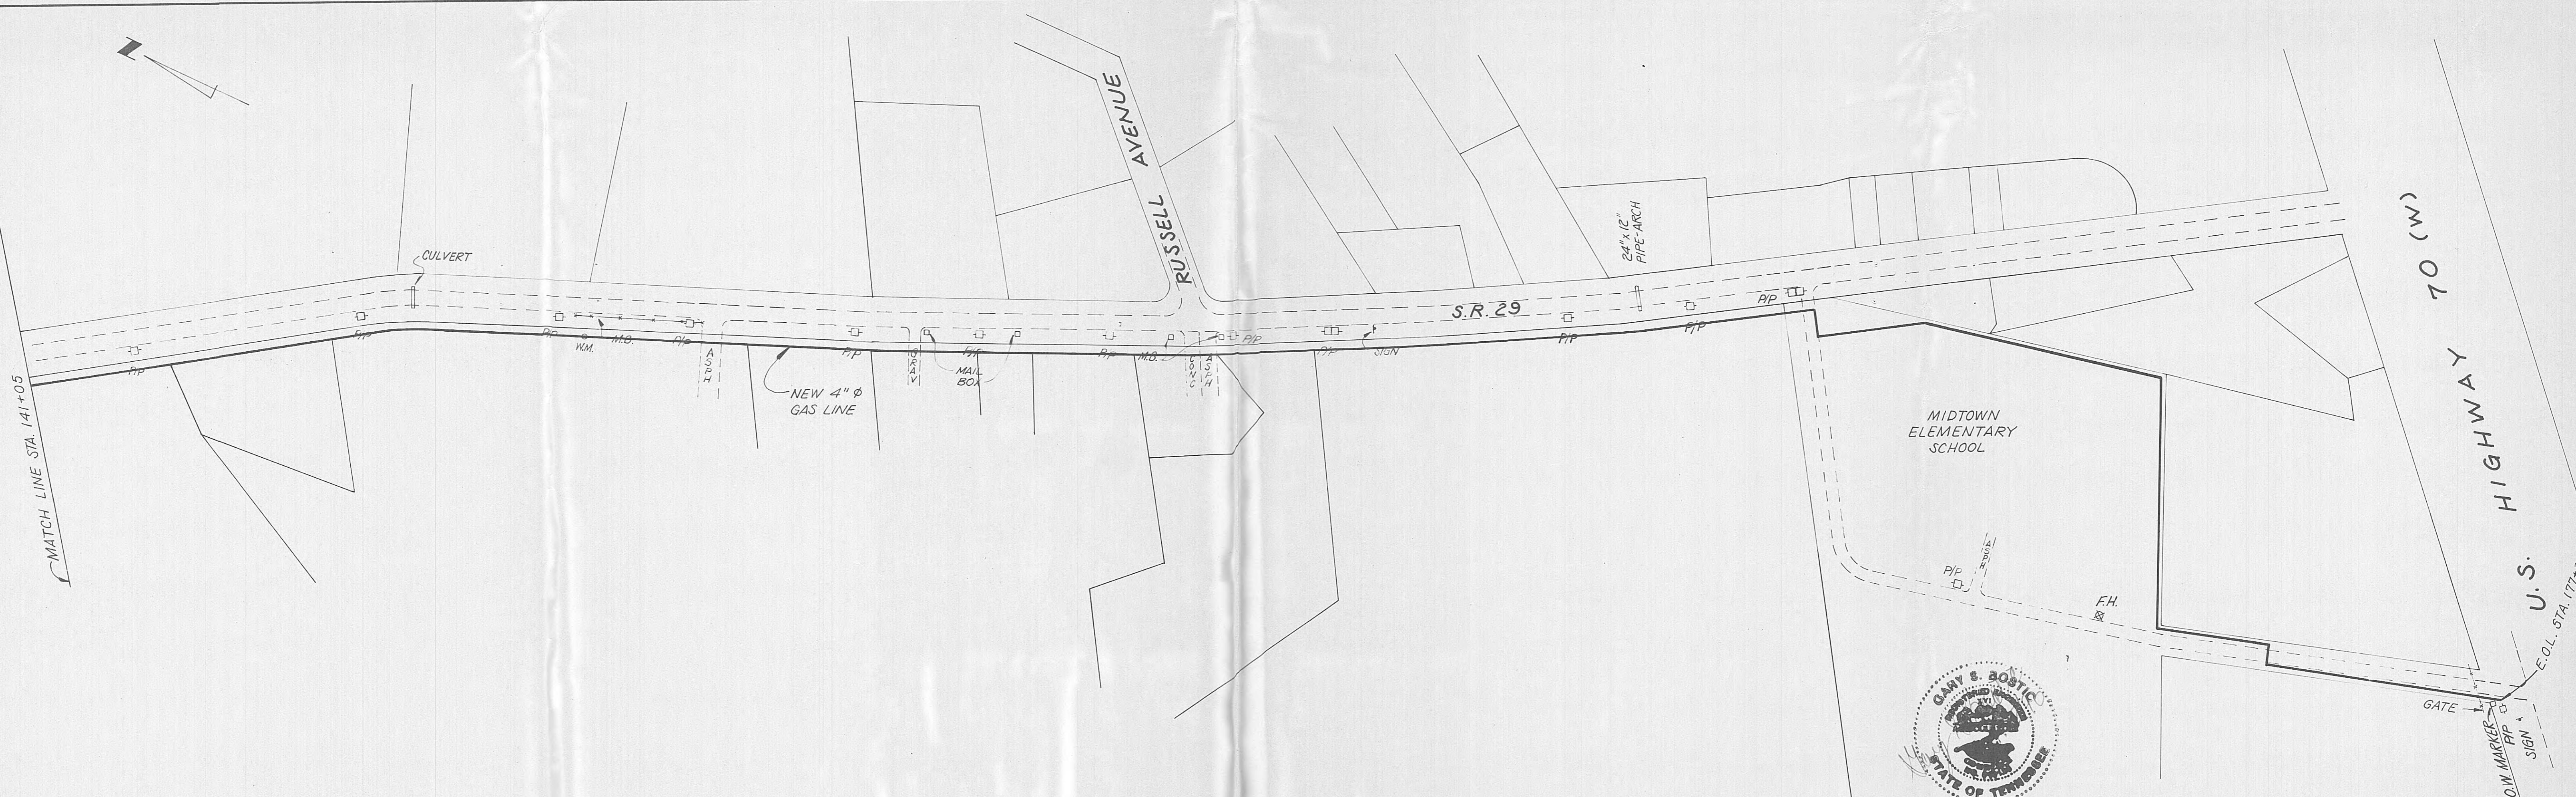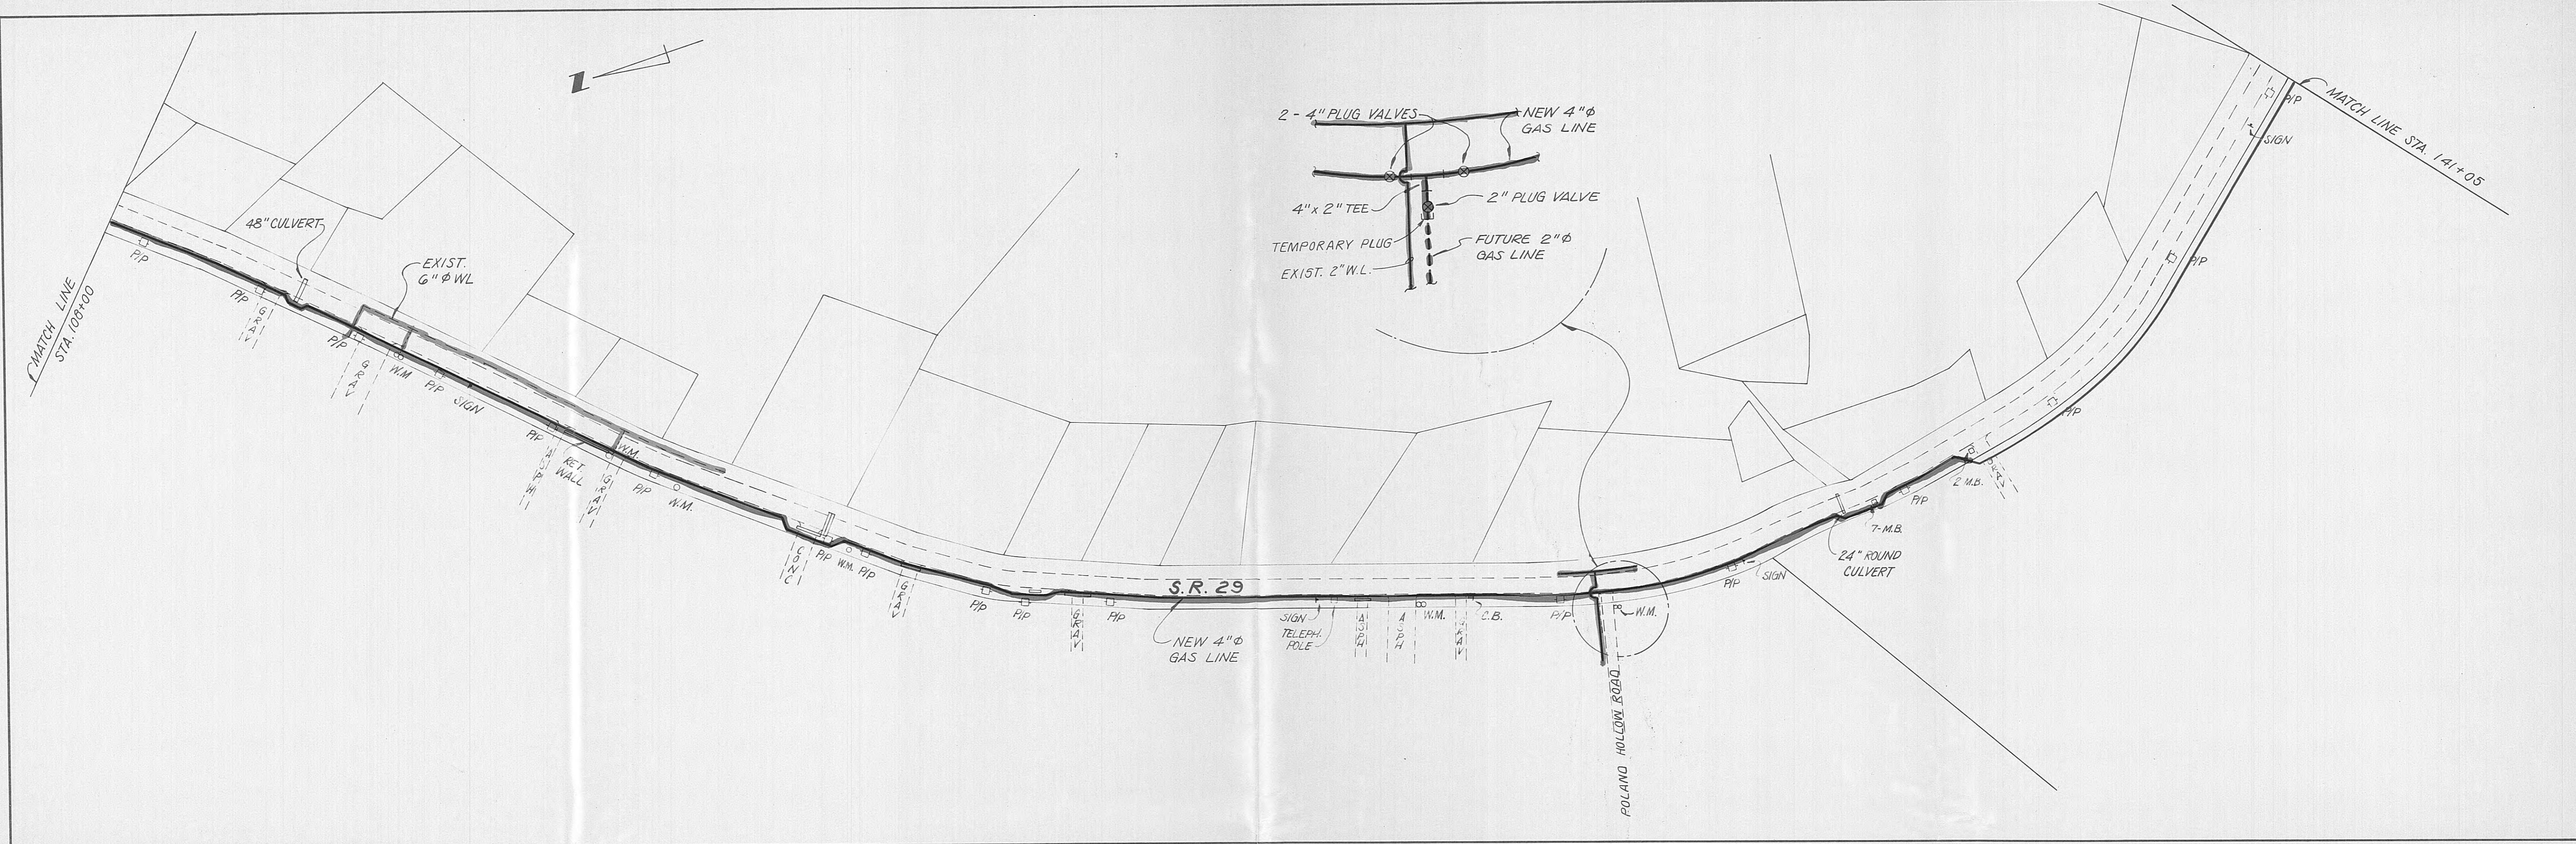


BRUNING 44232-3991

NO.	DATE	DESCRIPTION	REVISIONS	BY	CKD

Lamar Dunn & Associates, Inc.
Knoxville, TN 37919

HARRIMAN UTILITY BOARD

NATURAL GAS SERVICE TO MIDTOWN

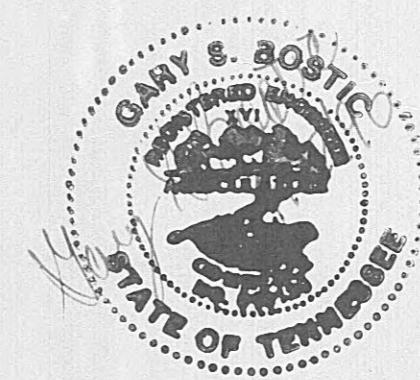

DESIGNED BY	CHECKED BY	SCALE:
GSB		1" = 100'
		DRAWN BY DATE FILE NO.
		MAR. 90 HM-04 D

3
SHEETS
OF

RC26I

RC26J

WATER
SUPPLY

RC25M



RC36H

RC36G

HUB GAS SYSTEM MAPS

REVISIONS	DATE	BY

MAP INDEX	HARRIMAN UTILITY BOARD HARRIMAN, TENNESSEE
26-P	26-O
36-A	36-B

100 0 100
FEET

RC26K


RC26L

RC26O

RC27P



RC36B

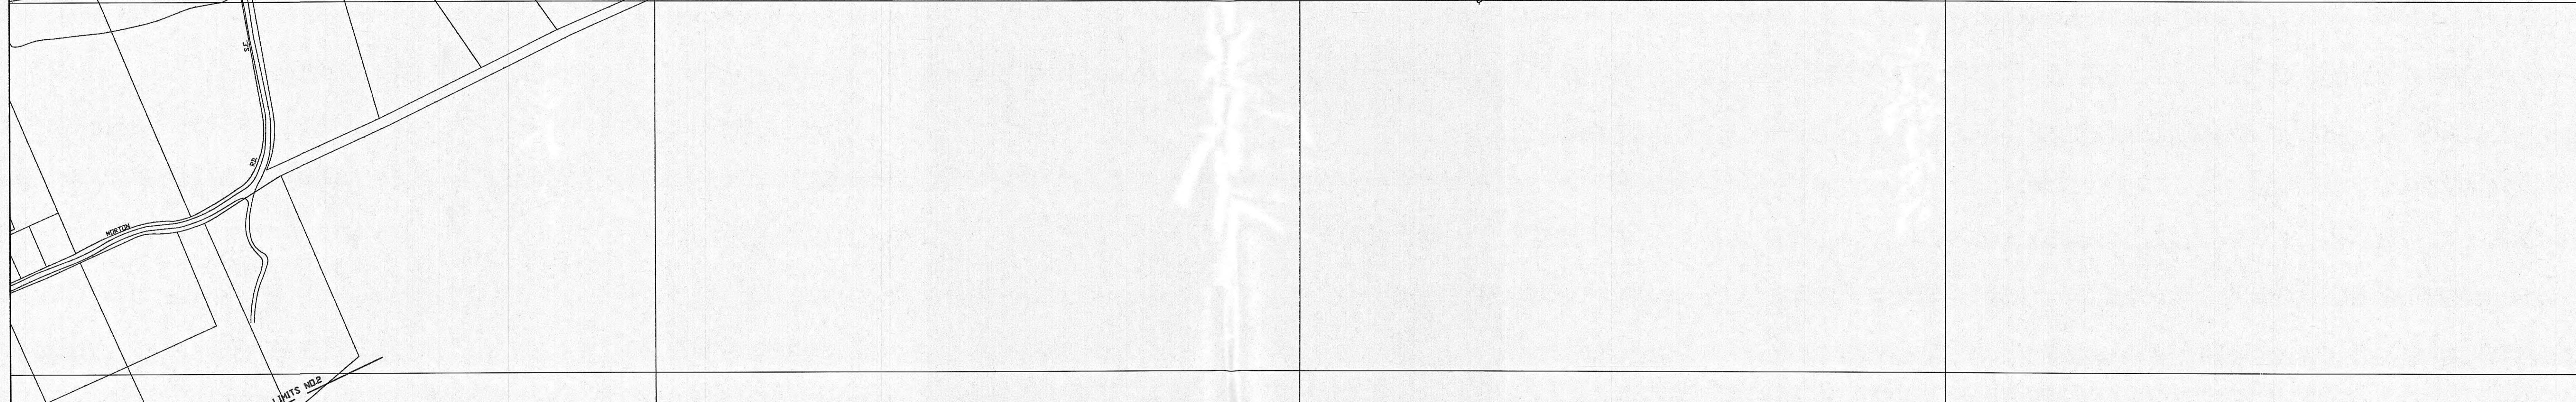

RC36F

RC36E

HUB GAS SYSTEM MAPS

MAP INDEX	REVISIONS	DATE	BY
26-F	26-E		
26-K	26-L		

100 0 100
FEET

SCARBD ROAD

HARRIMAN UTILITY BOARD
HARRIMAN, TENNESSEE

RC17C

RC17D

RC17G

RC17N

RC17J

RC17M

RC18H

RC18I

HUB GAS SYSTEM MAPS

REVISIONS	DATE	BY

MAP INDEX	HARRIMAN UTILITY BOARD HARRIMAN, TENNESSEE
17-F	17-E
17-K	17-L

100 0 100
FEET



HUB GAS SYSTEM MAPS


REVISIONS	DATE	BY

MAP INDEX **HARRIMAN UTILITY BOARD**
HARRIMAN, TENNESSEE

26-F	26-E		
------	------	--	--

26-K | 26-L

100 0 100

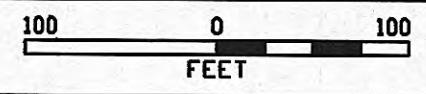



RC26F

RC26E

HUB GAS SYSTEM MAPS

MAP INDEX		HARRIMAN UTILITY BOARD HARRIMAN, TENNESSEE		
7-N	17-M			
26-C	26-D			



RC36

RC360

REVISIONS	DATE	BY

HUB GAS SYSTEM MAPS

AP INDEX		HARRIMAN UTILITY BOARD HARRIMAN, TENNESSEE	
-H	36-G		
-I	36-J		

A scale bar at the bottom of the page shows distances from 0 to 100 feet. The word "FEET" is printed below the scale.



HUB GAS SYSTEM MAPS

REVISIONS	DATE	BY

MAP INDEX

17-F 17-E

17-K 17-L

HARRIMAN UTILITY BOARD
HARRIMAN, TENNESSEE

100 0 100
FEET




MAP INDEX			
A	B	C	D
H	G	F	E
I	J	K	L
P	O	N	M

NO.	REVISION	DATE	BY	
				DRA
				APP
				DATA

HARRIMAN UTILITIES—GAS SYSTEM
HUB—HARRIMAN, TENNESSEE
STSHORE ESTATES/MIDTOWN HEIGHTS

DRAWN BY: <u>GM</u>	GARRY MARLOW DESIGN 615-882-3855 HARRIMAN, TENNESSEE	SCALE: 1" = 400' MAP NO. RC57
P'D BY: _____		
ATE: <u>1995</u>		

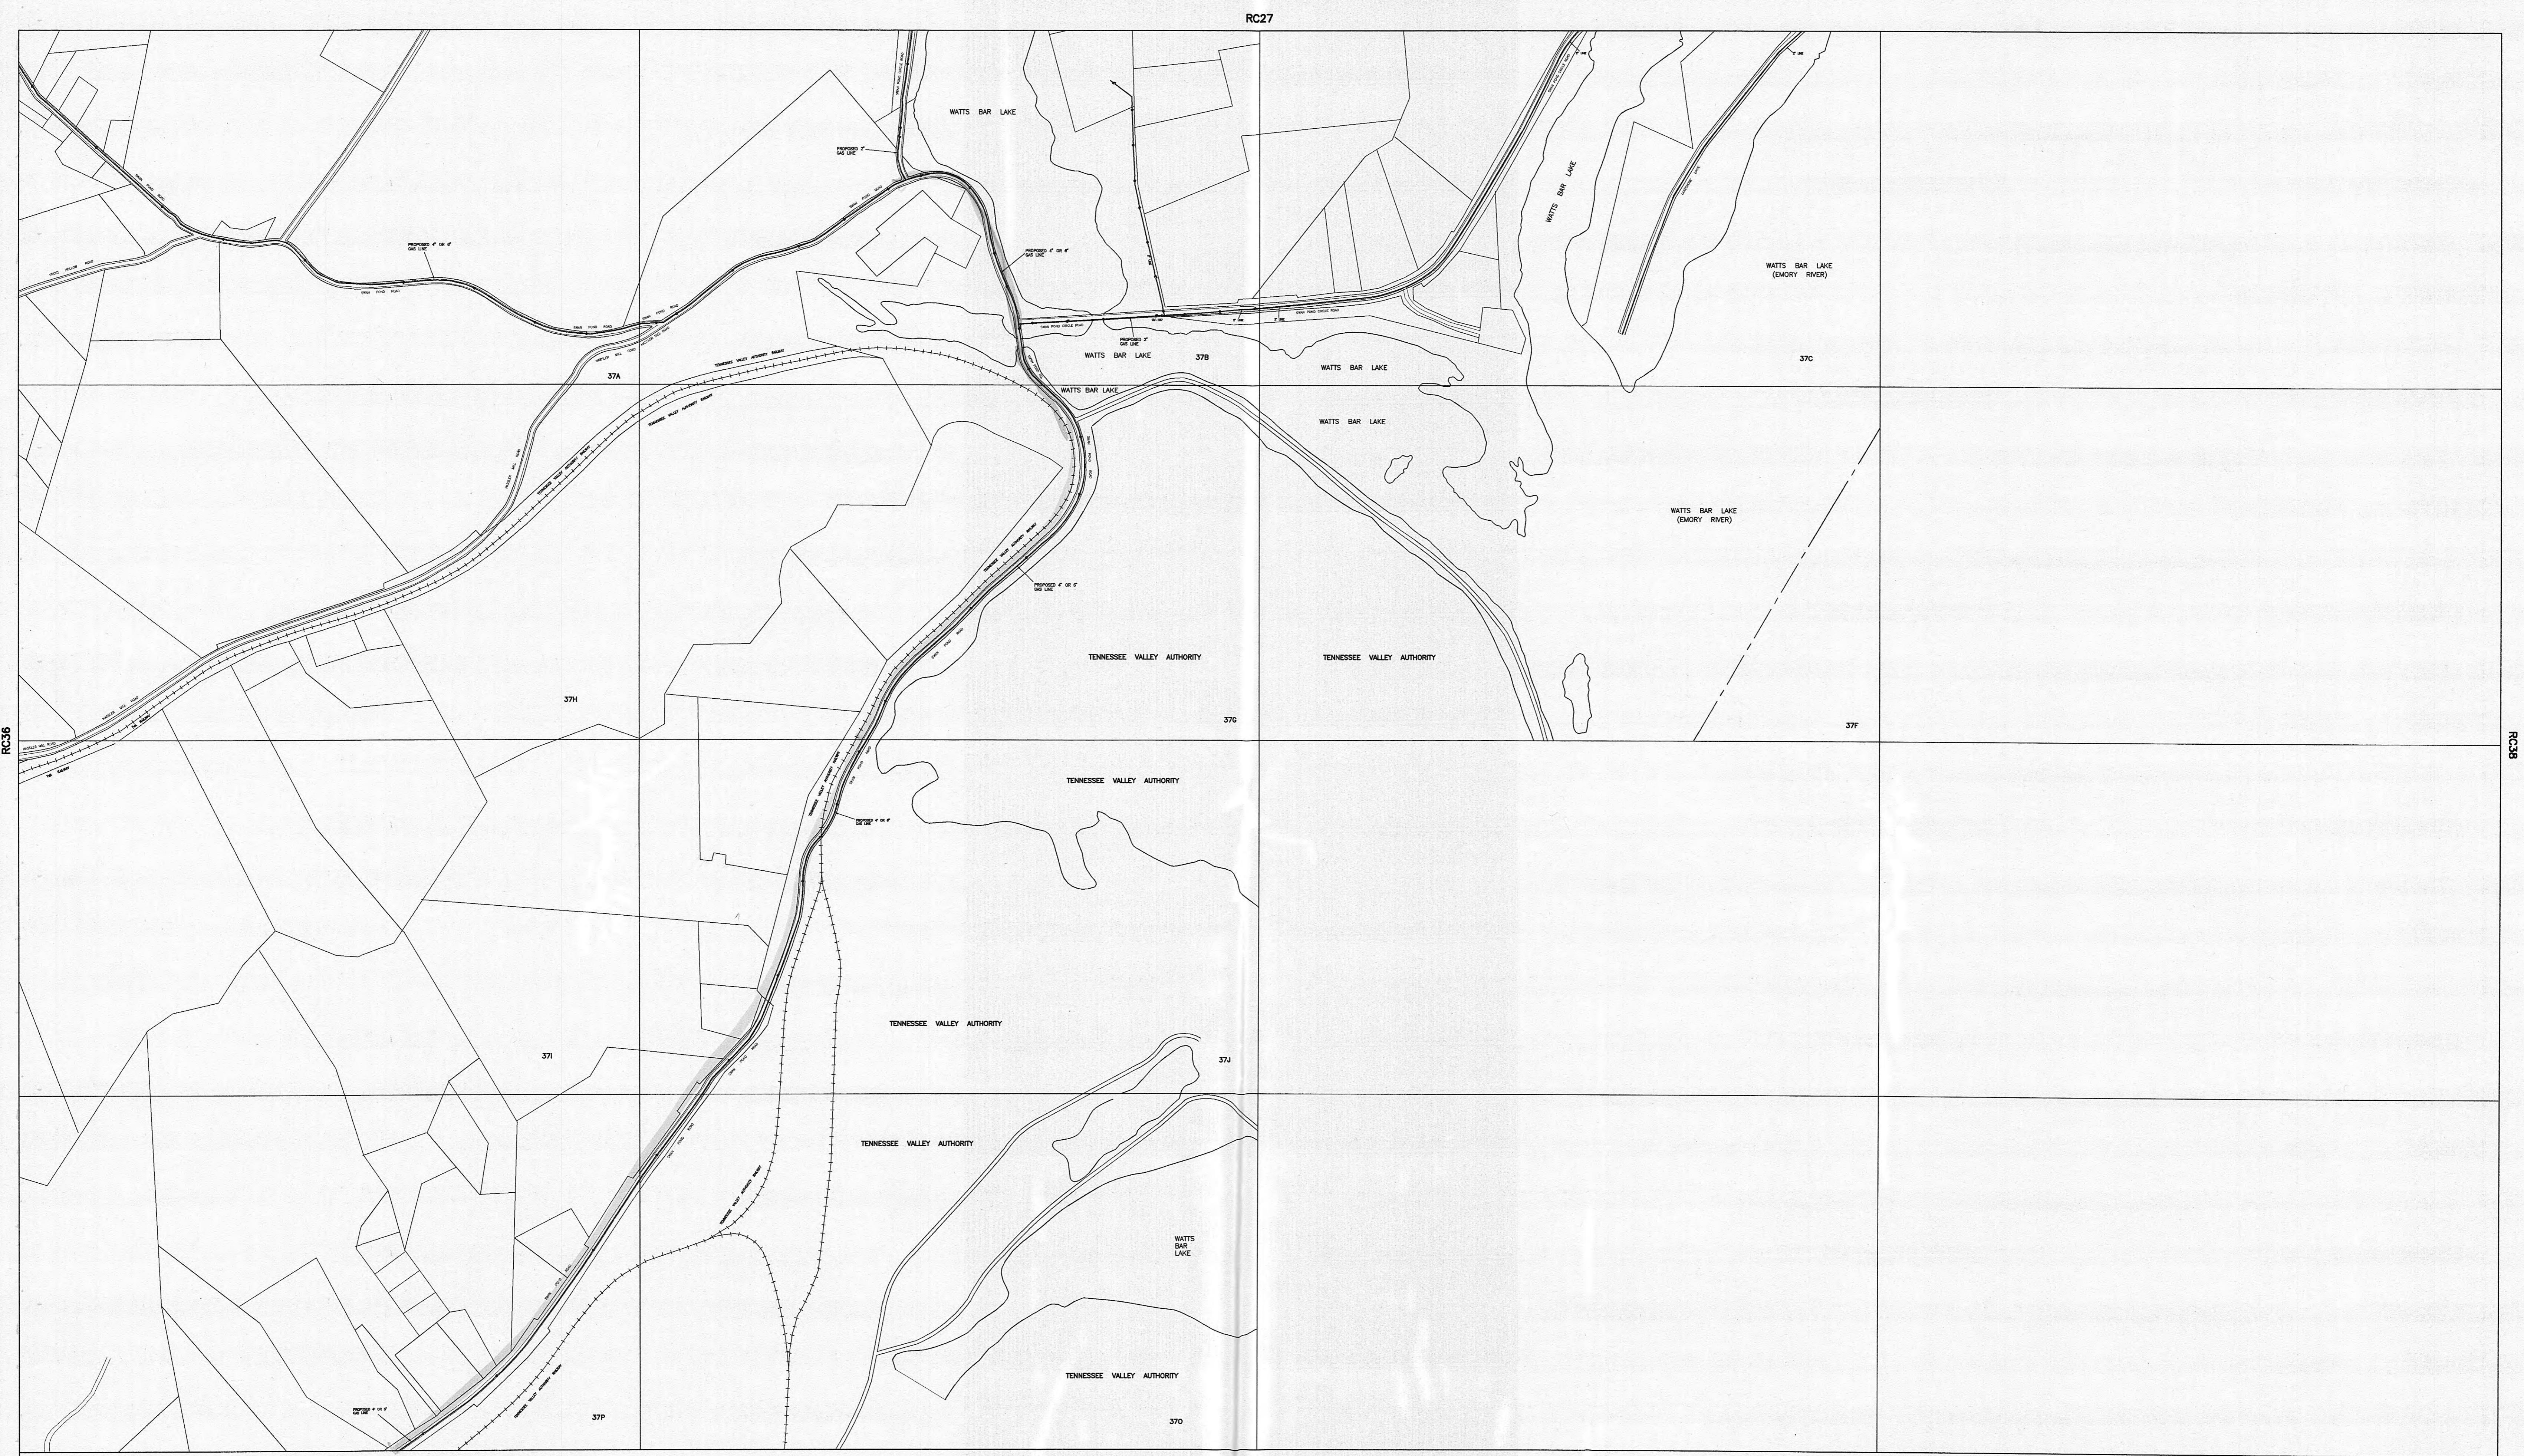

NO.	REVISION	DATE	BY	HARRIMAN UTILITIES-GAS SYSTEM HUB-HARRIMAN, TENNESSEE SWAN POND ROAD
				DRAWN BY: GM
				APP'D BY: _____
				DATE: 1995
				GARRY MARLOW DESIGN 615-882-3855 HARRIMAN, TENNESSEE
				SCALE: 1" = 400'
				MAP NO. RC37



MAP	INDEX
A	B
H	G
I	J
P	O
C	F
K	L
N	M

**HARRIMAN UTILITIES-GAS SYSTEM
HUB-HARRIMAN, TENNESSEE
MIDTOWN AREA**

WN BY: GM GARRY MARLOW DESIGN
D BY: _____ 615-882-3855
: 1995 HARRIMAN, TENNESSEE

SCALE: 1" = 400'



RC




8

MAP	INDEX
A	B
H	G
I	J
P	O
	N
	M

HARRIMAN UTILITIES-GAS SYSTEM
HUB-HARRIMAN, TENNESSEE
SWAN POND RD./KINGSTON

N BY: GM
BY: _____
1995 GARRY MARLOW DESIGN
615-882-3855
HARRIMAN, TENNESSEE

SCALE: 1" = 400'

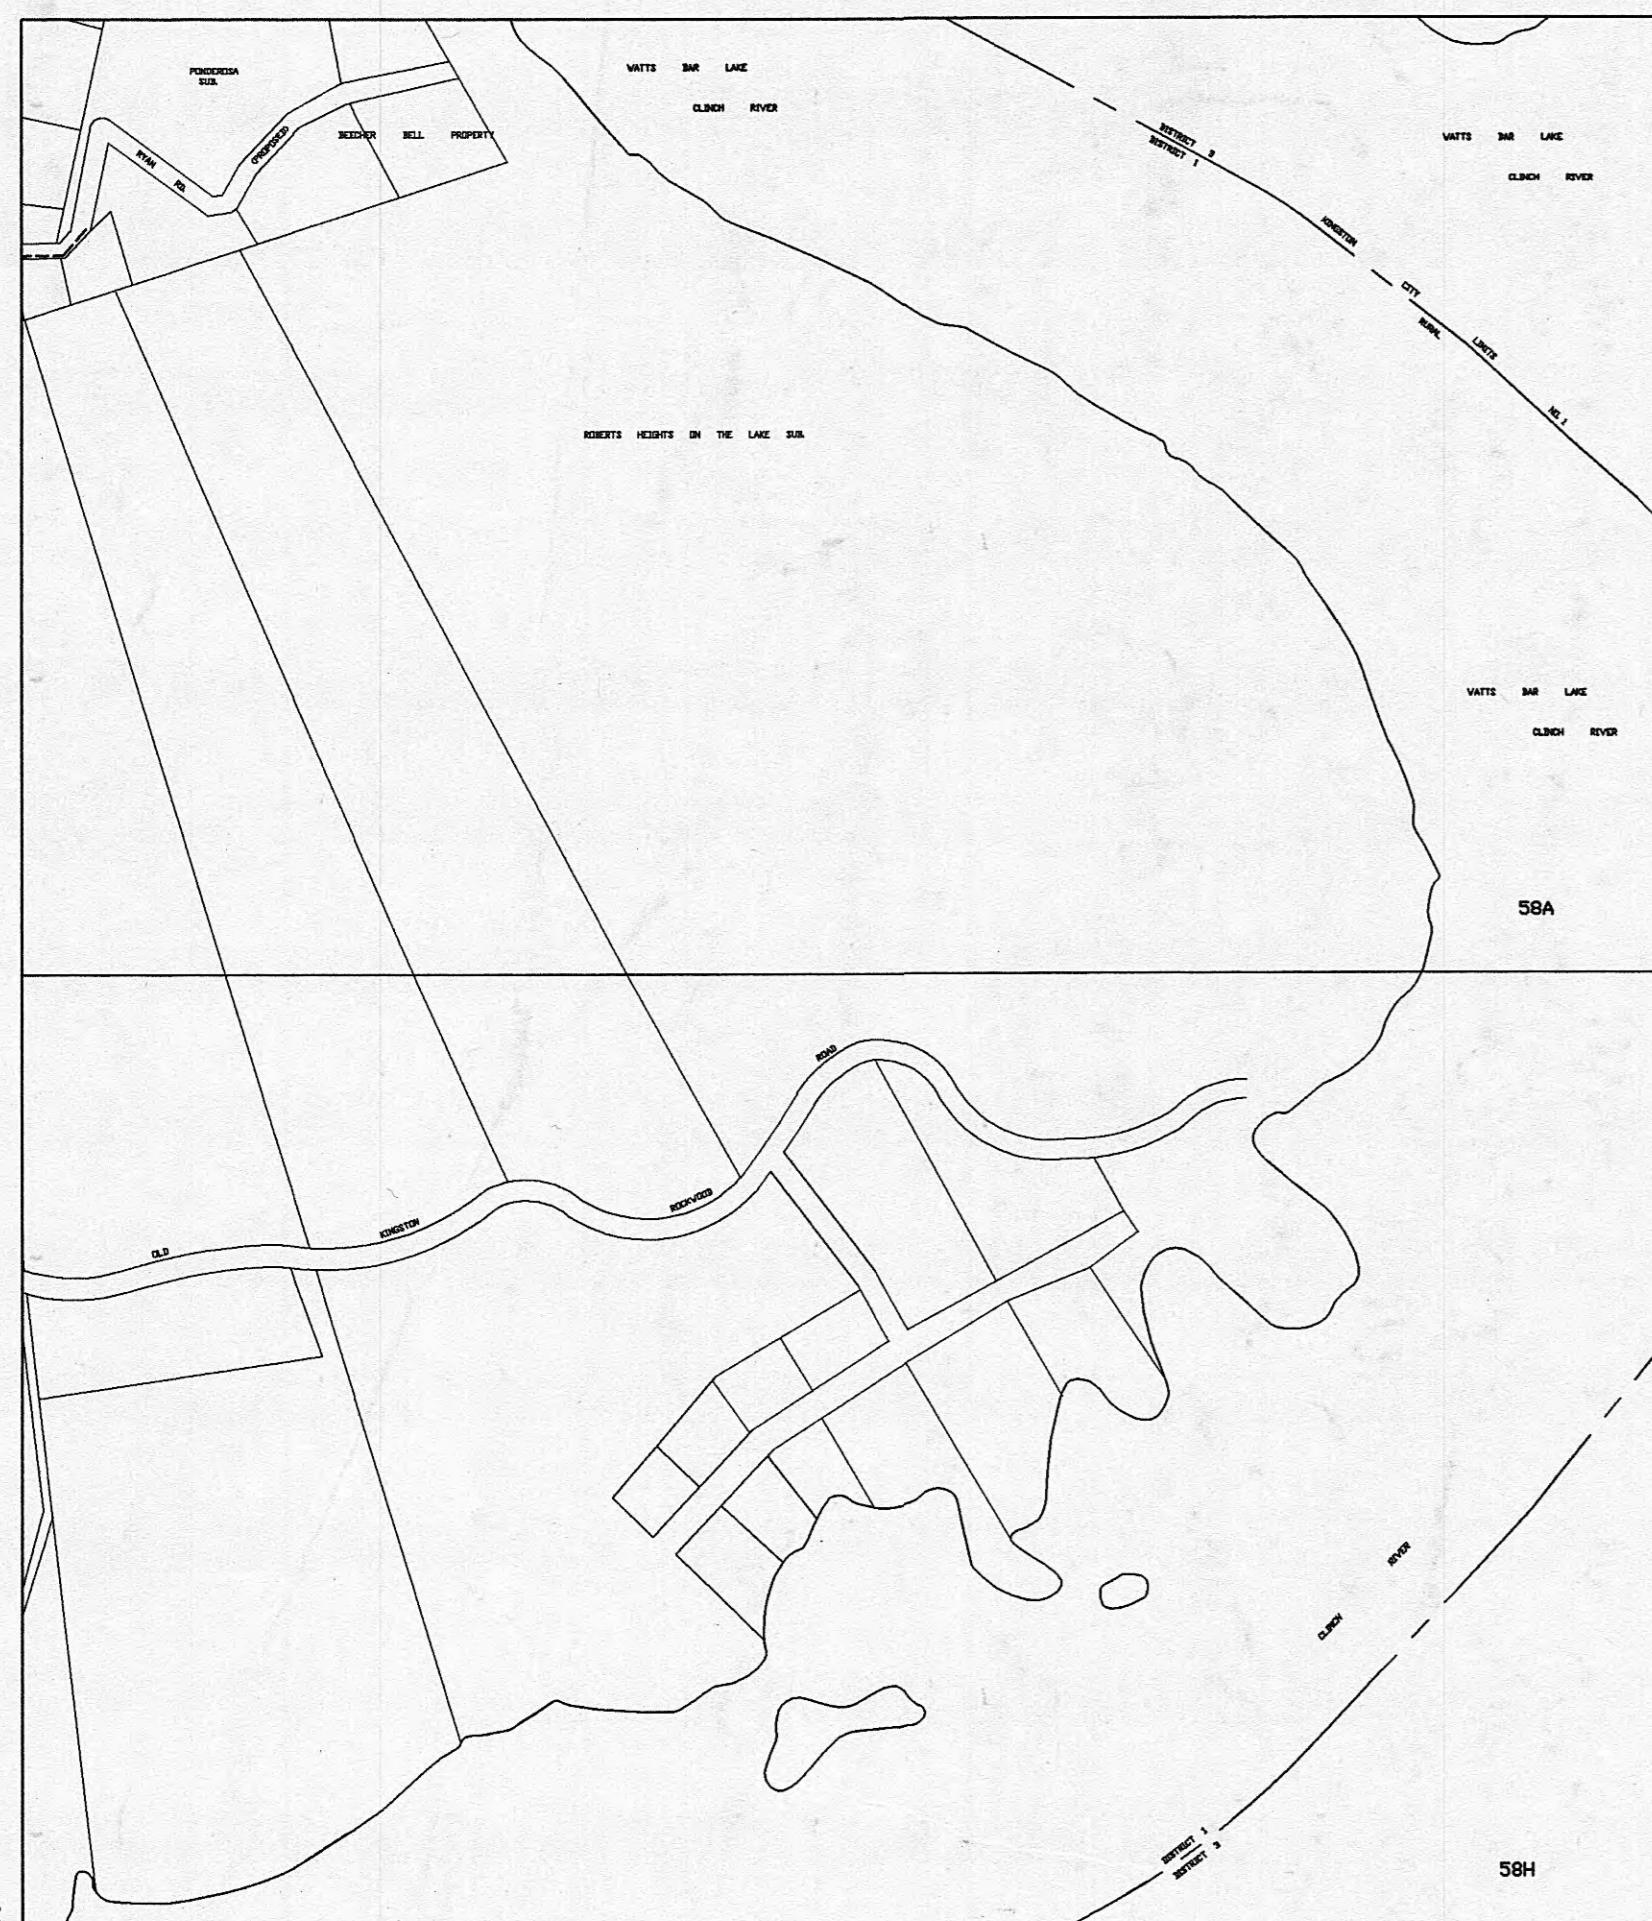

RC47

RC57

RC59

A	B	C	D
H	G	F	E
I	J	K	L
P	O	N	M

NO.	REVISION	DATE	BY	HARRIMAN UTILITIES-GAS SYSTEM HUB-HARRIMAN, TENNESSEE OLD KINGSTON/ROCKWOOD RD.		
				DRAWN BY:	GM	
				APP'D BY:	GARRY MARLOW DESIGN 615-882-3855	
				DATE:	1995	HARRIMAN, TENNESSEE
				SCALE:	1" = 400'	MAP NO. RC58

Midtown Elem. Gas



--- MATCH LINE STA. 5+50

OLD ROCKWOOD KINGSTON RD. (SEE SHT. 11)

SPEED LIMIT SIGN

UNGD. TELE CABLE SIGN

BOX CULV.

ROCKWOOD
TELE POLE

MATCH LINE STA. 8+45

PONDEROSA DR.

GRAVEL DR.

UG. CABLE

WARN. SIGN

M.B.

36" C.M.P.





















































