


# HARRIMAN UTILITY BOARD NATURAL GAS SYSTEM HARRIMAN, TENNESSEE

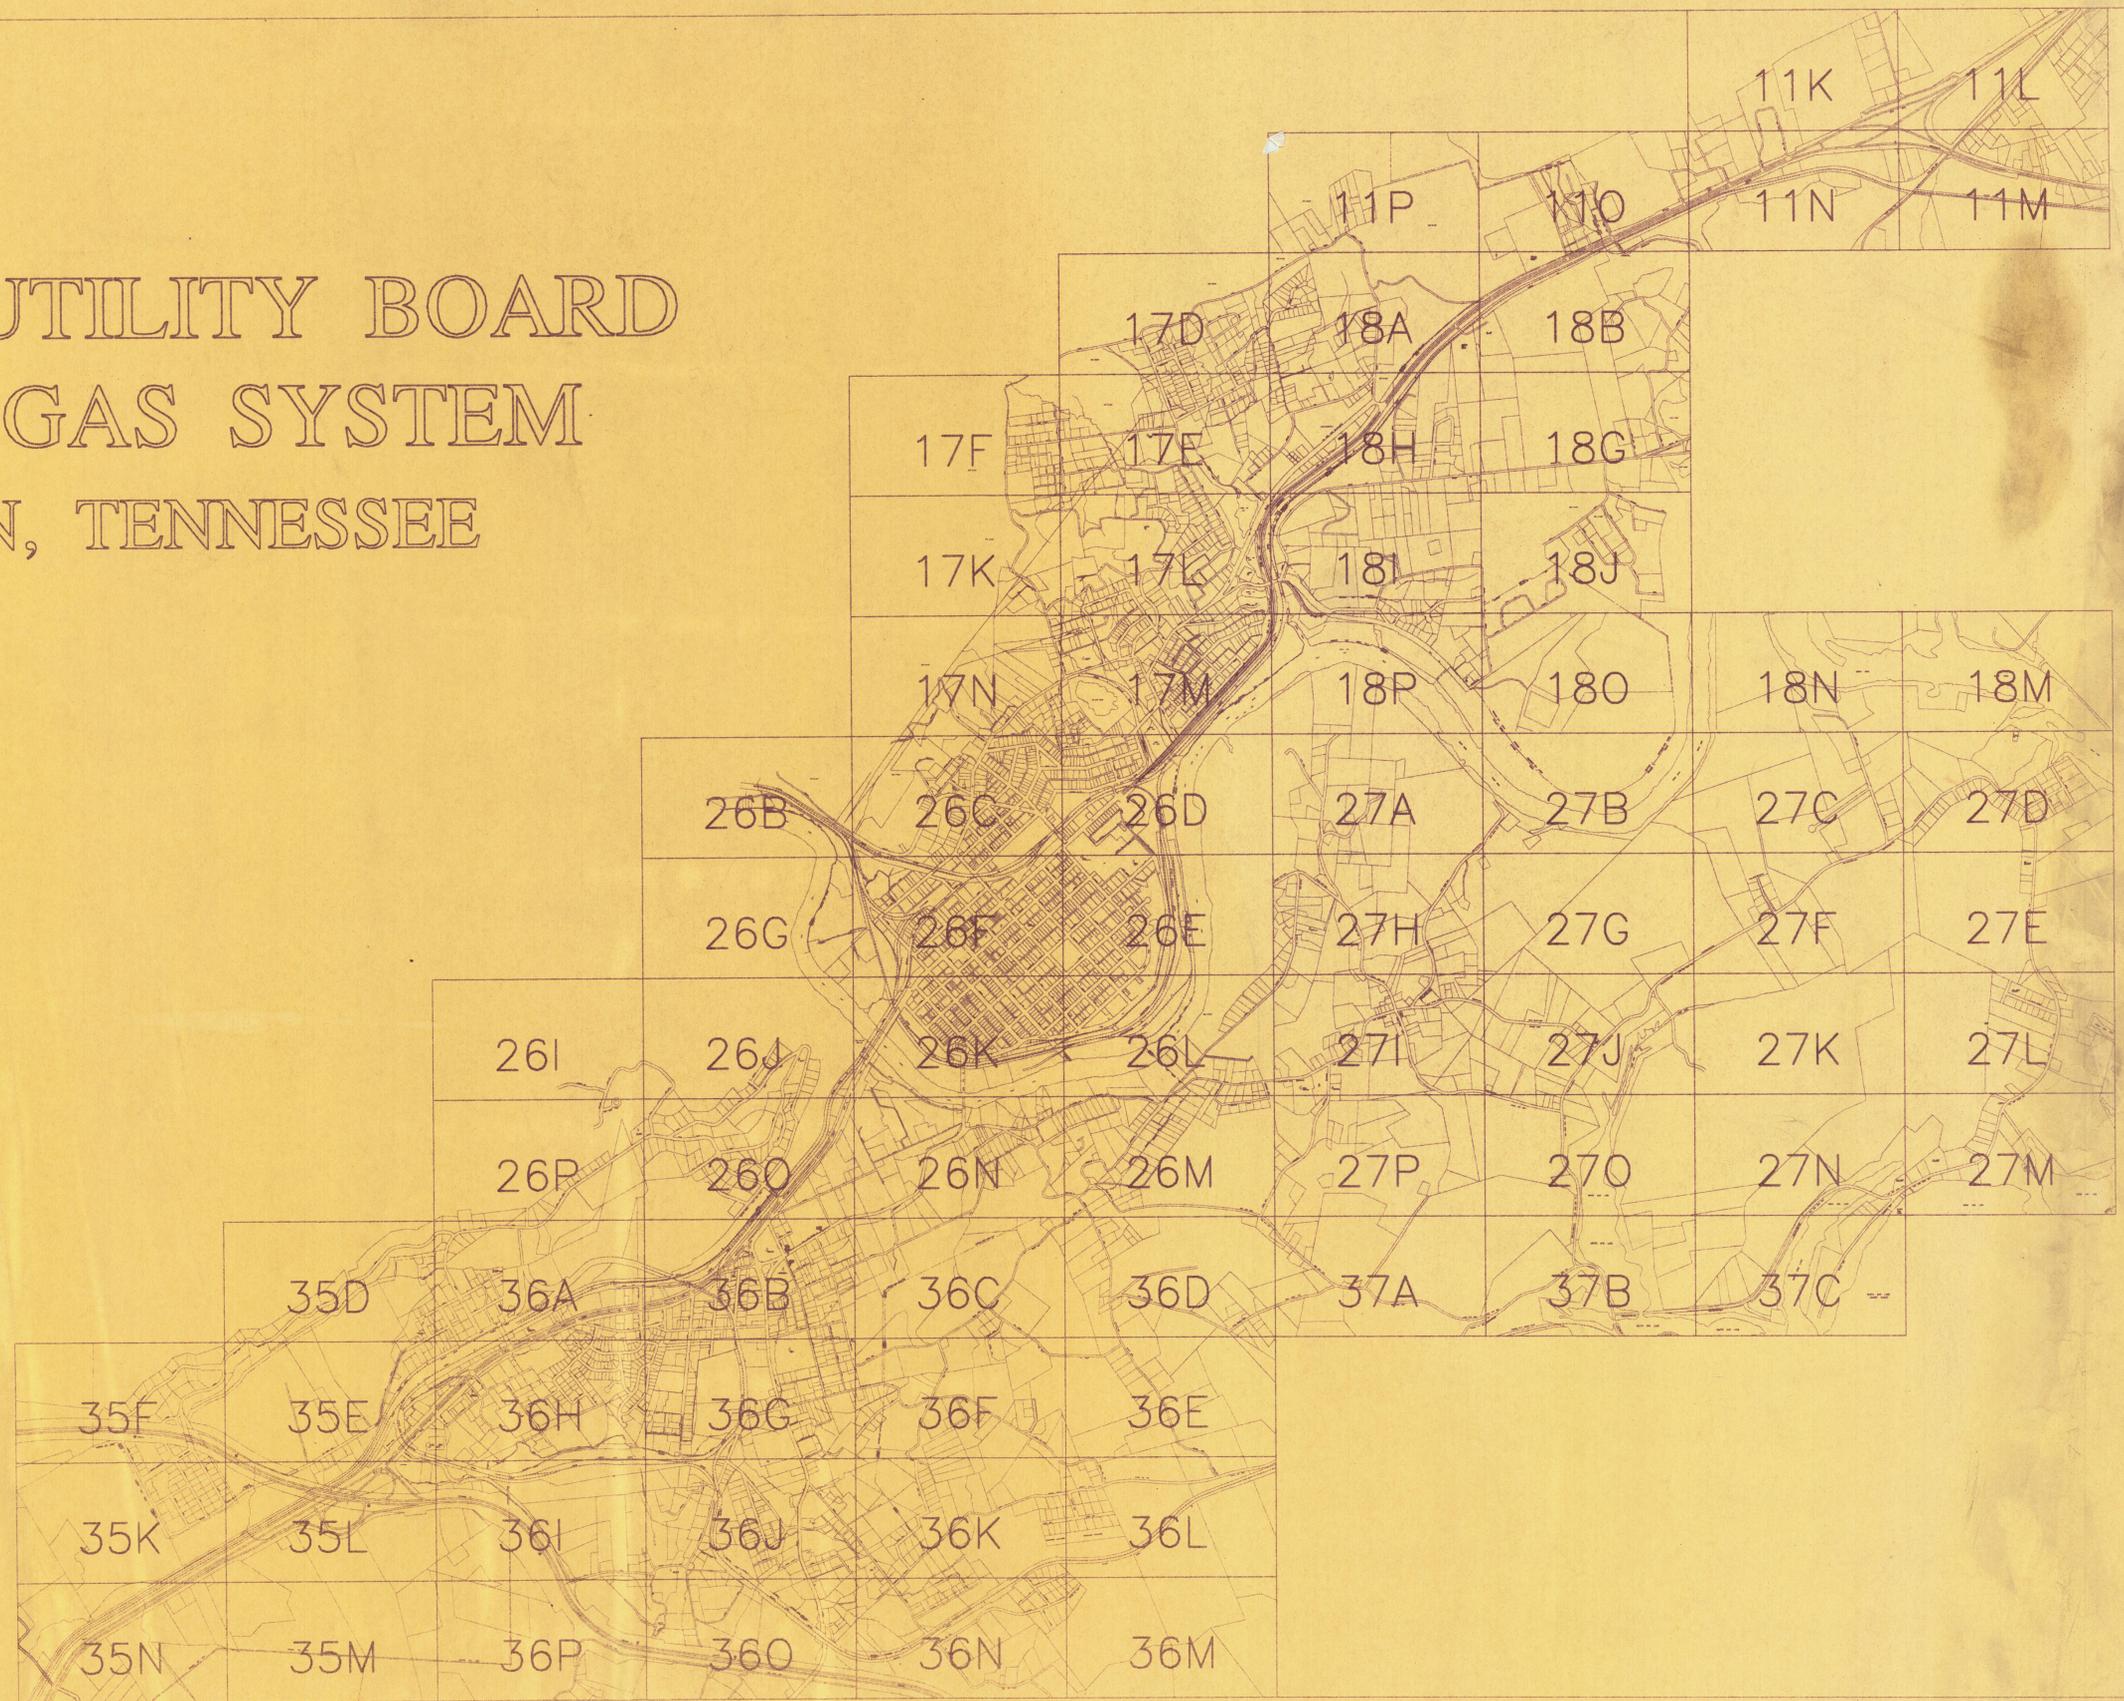

SHEET NUMBER	MAP INDEX NUMBERS
1	11K 11L 11M 11N
2	11O 11P 18A 18B
3	17D 17E 17F
4	17K 17L 17M 17N
5	26B 26G
6	26C 26D 26E 26F
7	26K 26L 26M 26N
8	26I 26J 26O 26P
9	35D 35E 35F
10	35K 35L 35M 35N
11	36A 36B 36G 36H
12	36C 36D 36E 36F
13	36K 36L 36M 36N
14	36I 36J 36O 36P
15	18G 18H 18I 18J
16	18K 18P 27A 27B
17	27G 27H 27I 27J
18	27K 27P 37A 37B
19	27M 27N 37C
20	27E 27F 27K 27L
21	18M 18N 27C 27D

NO.	REVISION	DATE	BY

HARRIMAN UTILITIES-GAS SYSTEM  
HUB-HARRIMAN, TENNESSEE  
MAP INDEX

DRAWN BY: G.M. GARRY MARLOW DESIGN SCALE: 1" = 1400'  
 APP'D BY: 615-882-3855  
 DATE: 1984 HARRIMAN, TENNESSEE

RC11-J

RC12-I

RC11-O

RC12-P



RC18-C

RC18-D

11N

11K

11L

11M

NO.	REVISION	DATE	BY

**HARRIMAN UTILITIES-GAS SYSTEM**  
 HUB-HARRIMAN, TENNESSEE  
**JUNCTION OF HIGHWAY 27/61/29**

DRAWN BY: GM	GARRY MARLOW DESIGN	SCALE: 1" = 200'
APP'D BY:	615-882-3855	SHEET NO.
DATE: 1994	HARRIMAN, TENNESSEE	1 OF 21

RC11-I

RC11-J

RC10-M

RC11-N

RC17-D

RC18-C

RC18-H

RC18-G



NO.	REVISION	DATE	BY

**HARRIMAN UTILITIES-GAS SYSTEM**  
 HUB-HARRIMAN, TENNESSEE  
**HWY.27/61-TECH SCHOOL**

DRAWN BY: GM  
 APP'D BY: 615-882-3855  
 DATE: 1994

GARRY MARLOW DESIGN  
 615-882-3855  
 HARRIMAN, TENNESSEE

SCALE: 1" = 200'  
 SHEET NO.  
 2 OF 21



RC17-K

RC17-L

NO.	REVISION	DATE	BY

HARRIMAN UTILITIES-GAS SYSTEM  
 HUB-HARRIMAN, TENNESSEE  
 MEADOWVIEW DRIVE/LEE STREET

DRAWN BY: GM  
 APP'D BY:  
 DATE: 1994

GARRY MARLOW DESIGN  
 615-882-3855  
 HARRIMAN, TENNESSEE

SCALE: 1" = 200'  
 SHEET NO.

RC17-F

RC17-E

17L

17K

17N

17M

RC26-C

RC26-D




NO.	REVISION	DATE	BY

**HARRIMAN UTILITIES-GAS SYSTEM**  
 HUB-HARRIMAN, TENNESSEE  
**WALNUT HILL**

DRAWN BY: GM APP'D BY: 615-882-3855 DATE: 1994	GARRY MARLOW DESIGN HARRIMAN, TENNESSEE	SCALE: 1" = 200' SHEET NO. 4 OF 21
--	--	---------------------------------------

RC18-I

RC18-P

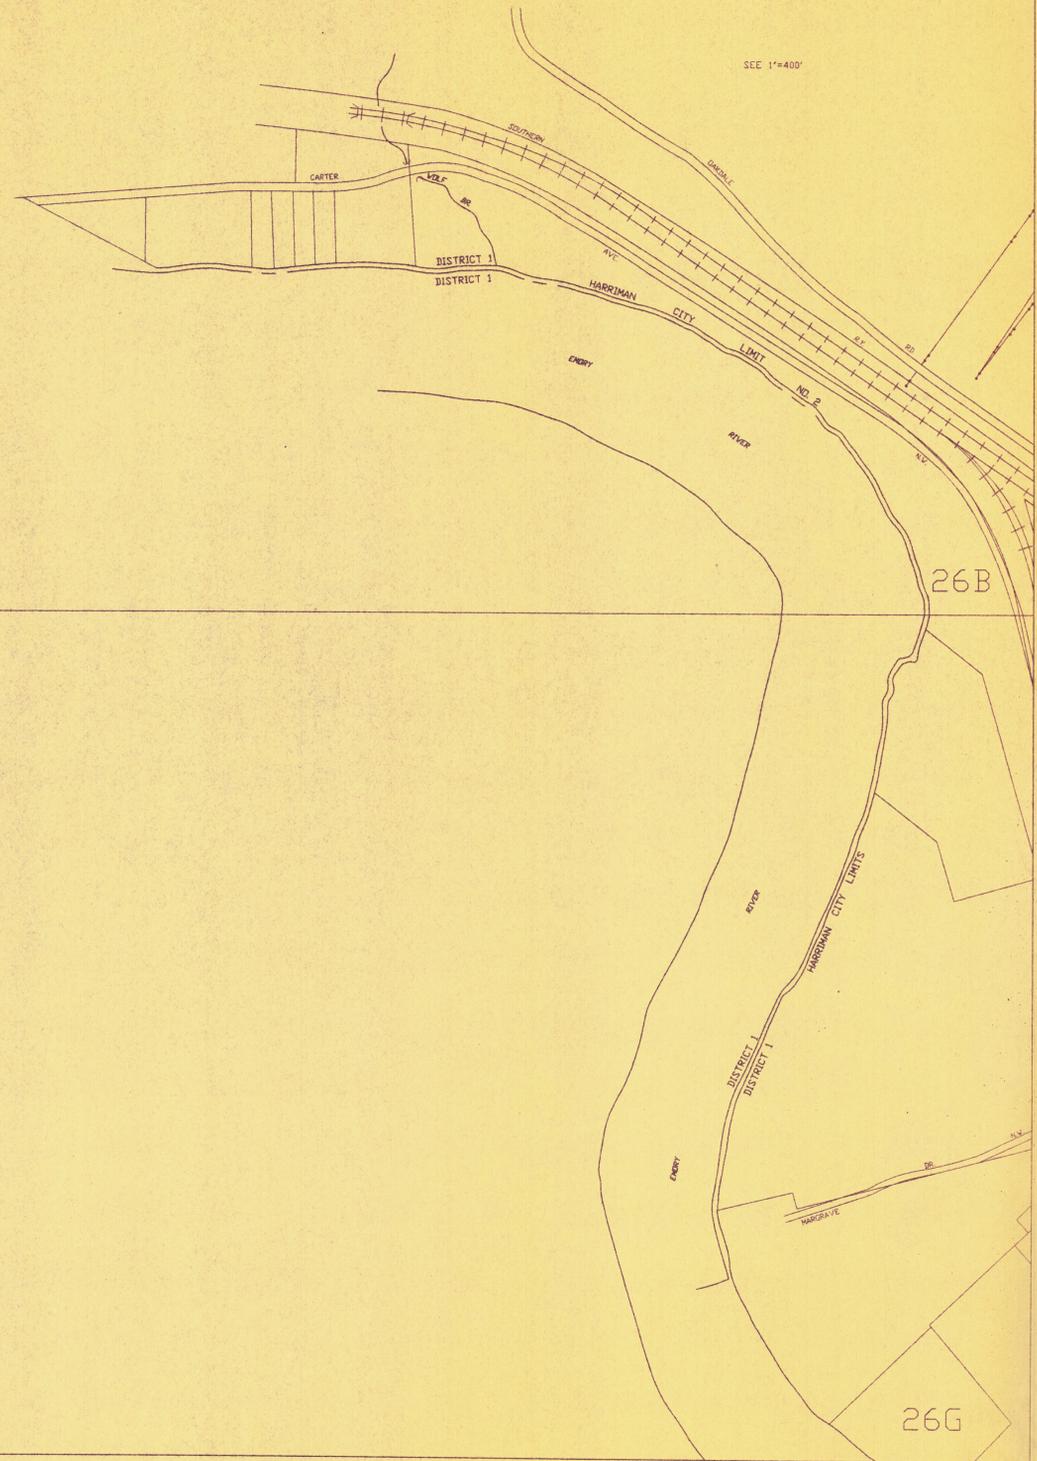

RC26-I

RC26-J

NO.	REVISION	DATE	BY

**HARRIMAN UTILITIES-GAS SYSTEM**  
 HUB-HARRIMAN, TENNESSEE  
**WEST END OF MARGRAVE DRIVE**

DRAWN BY: GM	GARRY MARLOW DESIGN	SCALE: 1" = 200'
APP'D BY:	615-882-3855	SHEET NO.
DATE: 1994	HARRIMAN, TENNESSEE	5 OF 21

RC26-C

RC26-F

RC17-N

RC17-M

RC26-B

RC27-A

RC26-C

RC27-H



RC26-K

RC26-L

26F

26E

NO.	REVISION	DATE	BY

**HARRIMAN UTILITIES-GAS SYSTEM**  
 HUB-HARRIMAN, TENNESSEE  
**DOWNTOWN HARRIMAN**

DRAWN BY: GM  
 APP'D BY:  
 DATE: 1994

GARRY MARLOW DESIGN  
 615-882-3855  
 HARRIMAN, TENNESSEE

SCALE: 1" = 200'  
 SHEET NO.  
 6 OF 21

RC26-F

RC26-E

RC26-J

RC27-I

RC26-O

RC27-P



RC36-C

RC36-D

NO.	REVISION	DATE	BY

**HARRIMAN UTILITIES-GAS SYSTEM**  
 HUB-HARRIMAN, TENNESSEE  
**HARRIMAN/EMORY HEIGHTS**

DRAWN BY: GM  
 APP'D BY:  
 DATE: 1994

GARRY MARLOW DESIGN  
 615-882-3855  
 HARRIMAN, TENNESSEE

SCALE: 1" = 200'  
 SHEET NO.  
 7 OF 21

RC26-H


RC26-G

RC25-L

RC26-K

RC25-M

RC26-N

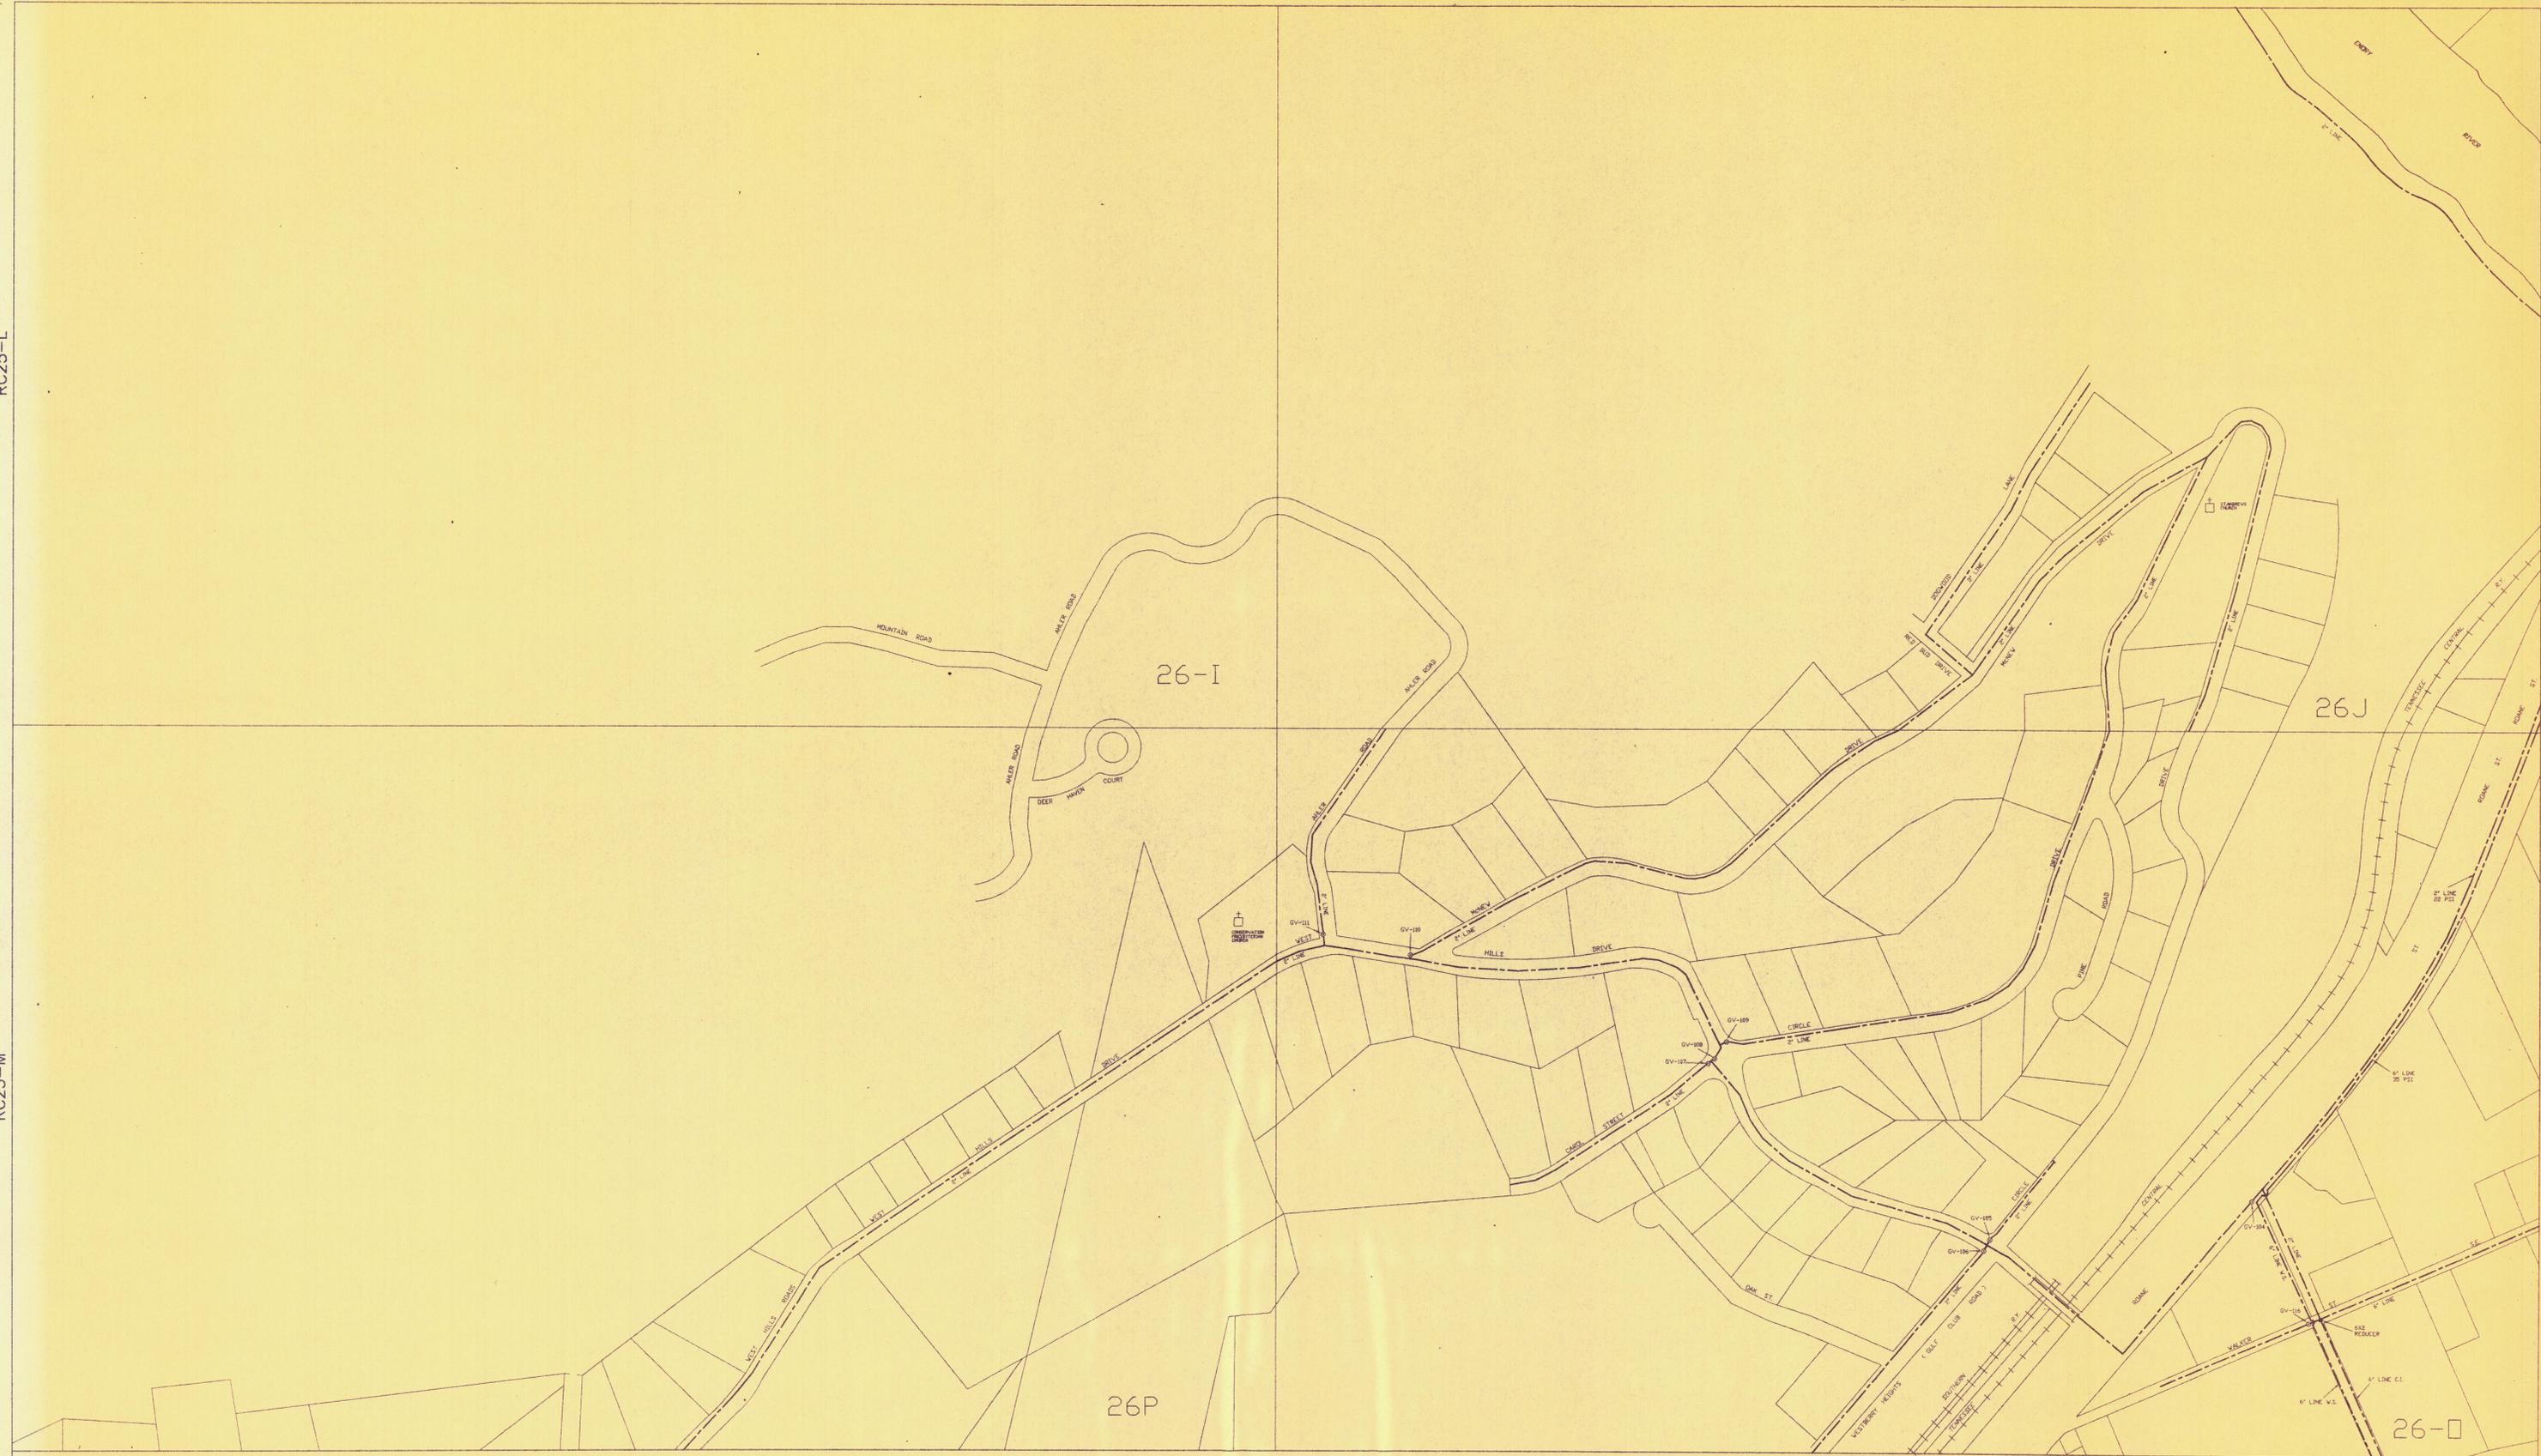

RC36-A

RC36-B

NO.	REVISION	DATE	BY

HARRIMAN UTILITIES-GAS SYSTEM  
HUB-HARRIMAN, TENNESSEE  
WEST HILLS

DRAWN BY: GM  
APP'D BY:  
DATE: 1994

GARRY MARLOW DESIGN  
615-882-3855  
HARRIMAN, TENNESSEE

SCALE: 1" = 200'  
SHEET NO.  
8 OF 21

RC25-N


RC25-M

RC35-B

RC36-A

RC35-C

RC36-H

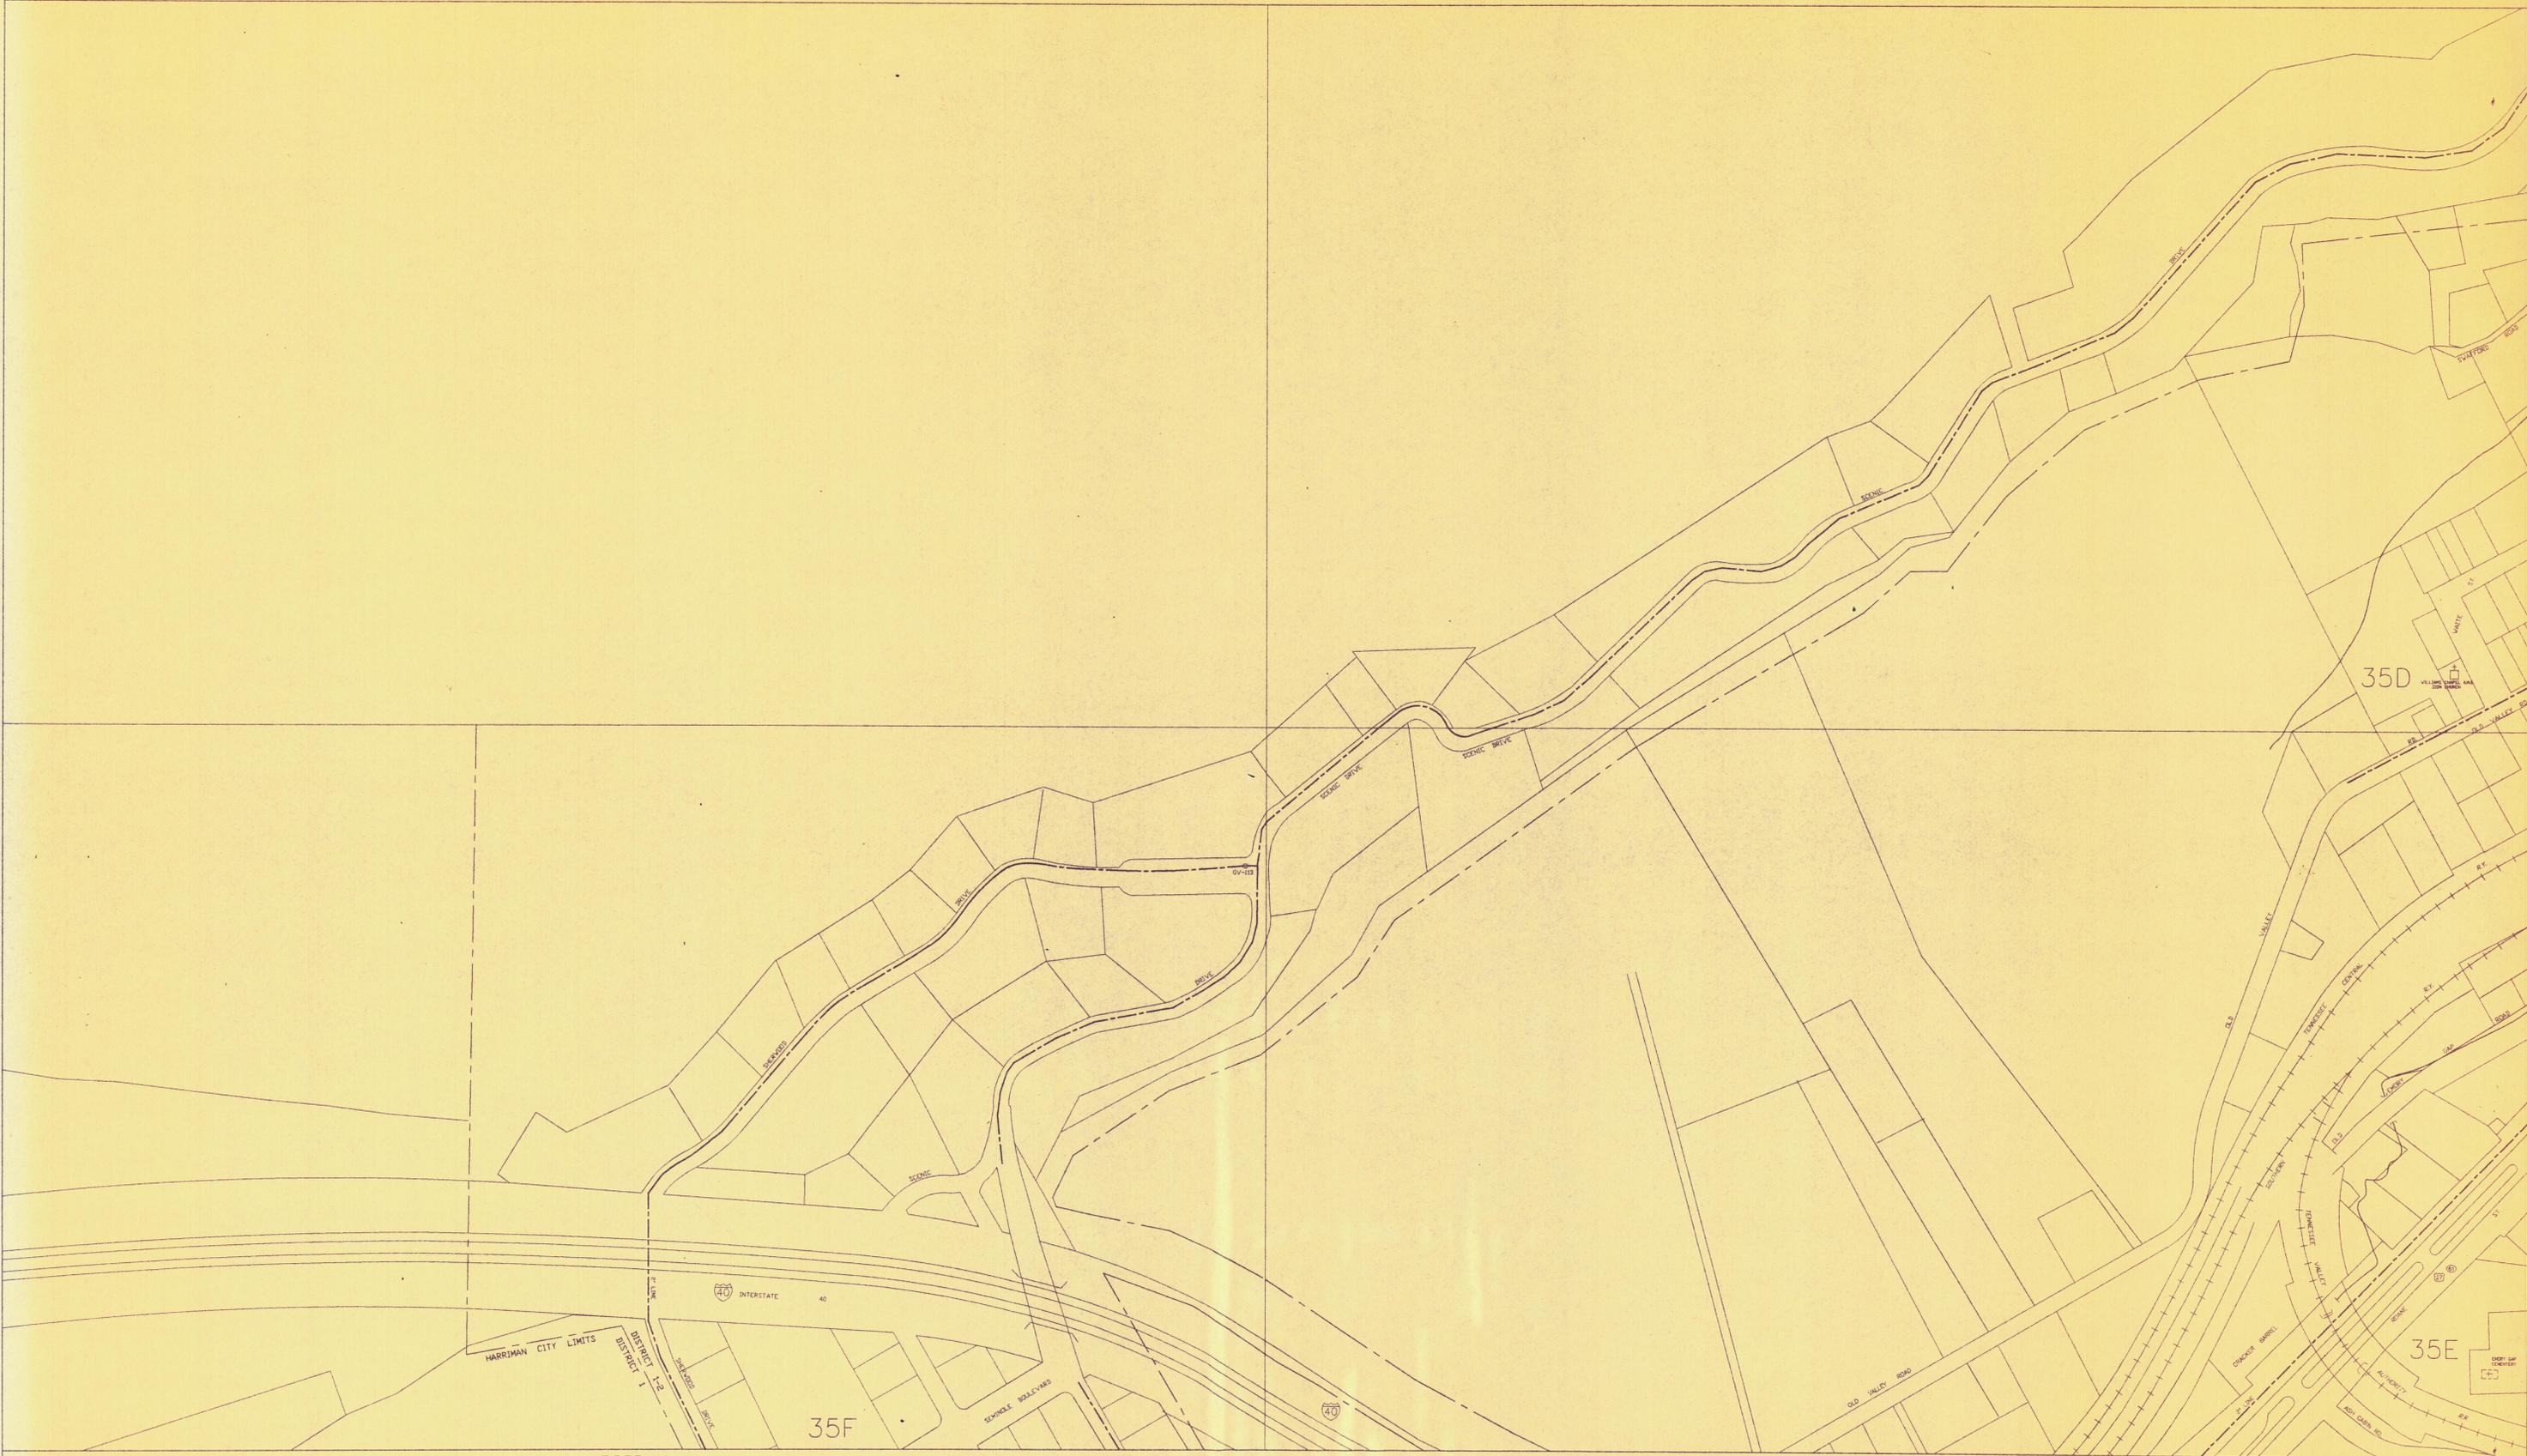

RC35-K

RC35-L

NO.	REVISION	DATE	BY

**HARRIMAN UTILITIES-GAS SYSTEM**  
 HUB-HARRIMAN, TENNESSEE  
**WEST HILLS/EMORY GAP**

DRAWN BY: GM  
 APP'D BY:  
 DATE: 1994

GARRY MARLOW DESIGN  
 615-882-3855  
 HARRIMAN, TENNESSEE

SCALE: 1" = 200'  
 SHEET NO.  
 9 OF 21



RC26-P

RC26-O

RC35-D

RC36-C

RC35-E

RC36-F



RC36-I

RC36-J

NO.	REVISION	DATE	BY

**HARRIMAN UTILITIES-GAS SYSTEM**  
 HUB-HARRIMAN, TENNESSEE  
**SOUTH HARRIMAN/EMORY GAP**

DRAWN BY: GM  
 APP'D BY: GARRY MARLOW DESIGN  
 DATE: 1994 HARRIMAN, TENNESSEE  
 SCALE: 1" = 200'  
 SHEET NO. 11 OF 21

RC26-N

RC26-M

RC36-B

RC37-A

RC36-G

RC37-H

RC36-K

RC36-L



36C

36D

36F

36E

NO.	REVISION	DATE	BY

**HARRIMAN UTILITIES-GAS SYSTEM**  
 HUB-HARRIMAN, TENNESSEE  
**WOOLSEY RD./HASSLER MILL RD.**

DRAWN BY: GM	GARRY MARLOW DESIGN	SCALE: 1" = 200'
APP'D BY:	615-882-3855	SHEET NO.
DATE: 1994	HARRIMAN, TENNESSEE	12 OF 21

RC36-F

RC36-E

RC36-J

RC37-I

RC36-O

RC37-P



RC46-C

RC46-D

NO.	REVISION	DATE	BY

**HARRIMAN UTILITIES-GAS SYSTEM**  
 HUB-HARRIMAN, TENNESSEE  
**PINE RIDGE RD./HIGHLAND DR.**

DRAWN BY: GM	GARRY MARLOW DESIGN	SCALE: 1" = 200'
APP'D BY:	615-882-3855	SHEET NO.
DATE: 1994	HARRIMAN, TENNESSEE	13 OF 21

RC36-H

RC36-G

RC35-L

RC36-K

RC35-M

RC36-N



RC46-A

RC46-B

NO.	REVISION	DATE	BY

**HARRIMAN UTILITIES-GAS SYSTEM**  
 HUB-HARRIMAN, TENNESSEE  
**HIGHWAY 29/INTERSTATE 40**

DRAWN BY: GM APP'D BY: DATE: 1994	GARRY MARLOW DESIGN 615-882-3855 HARRIMAN, TENNESSEE	SCALE: 1" = 200' SHEET NO. 14 OF 21
---	--	---

RC18-A

RC18-B

RC17-E

RC18-F

RC17-L

RC18-K



RC18-P

RC18-O

18H

18G

18-I

18J

NO.	REVISION	DATE	BY

HARRIMAN UTILITIES-GAS SYSTEM  
 HUB-HARRIMAN, TENNESSEE  
 HWY.27/FISKE RD./WEBSTER PIKE

DRAWN BY: GM  
 APP'D BY:  
 DATE: 1994

GARRY MARLOW DESIGN  
 615-882-3855  
 HARRIMAN, TENNESSEE

SCALE: 1" = 200'  
 SHEET NO.  
 15 OF 21

RC17-M

RC18-I

RC18-J

RC18-N

RC26-D

18P

18-□

RC27-C

27A

27B

RC27-H

RC27-G

NO.	REVISION	DATE	BY

**HARRIMAN UTILITIES-GAS SYSTEM**  
 HUB-HARRIMAN, TENNESSEE  
**EMORY HEIGHTS/FISKE ROAD**

DRAWN BY: GM  
 APP'D BY:  
 DATE: 1994

GARRY MARLOW DESIGN  
 615-882-3855  
 HARRIMAN, TENNESSEE

SCALE: 1" = 200'  
 SHEET NO.  
 16 OF 21



RC27-A

RC27-B

RC26-E

RC27-F

RC26-L

RC27-K



RC27-P

RC27-O

NO.	REVISION	DATE	BY

**HARRIMAN UTILITIES-GAS SYSTEM**  
 HUB-HARRIMAN, TENNESSEE  
**EMORY HEIGHTS/SWAN POND CIRCLE**

DRAWN BY: GM  
 APP'D BY: GARRY MARLOW DESIGN  
 DATE: 1994  
 SCALE: 1" = 200'  
 SHEET NO. 17 OF 21

RC27-I

RC27-J

RC26-M

RC27-N

RC36-D

RC37-C



27P

270

37A

37B

RC37-H

RC37-G

NO.	REVISION	DATE	BY

**HARRIMAN UTILITIES-GAS SYSTEM**  
 HUB-HARRIMAN, TENNESSEE  
**SWAN POND CIRCLE ROAD**

DRAWN BY: GM  
 APP'D BY:  
 DATE: 1994

GARRY MARLOW DESIGN  
 615-882-3855  
 HARRIMAN, TENNESSEE

SCALE: 1" = 200'  
 SHEET NO.  
 18 OF 21

RC27-K

RC27-L

27N

27M

DISTRICT 2

RC27-O

RC37-B



RC37-F

RC37-E

37C

NO.	REVISION	DATE	BY

HARRIMAN UTILITIES-GAS SYSTEM  
 HUB-HARRIMAN, TENNESSEE  
 SWAN POND CIRCLE ROAD

DRAWN BY: GM	GARRY MARLOW DESIGN	SCALE: 1" = 200'
APP'D BY:	615-882-3855	SHEET NO.
DATE: 1994	HARRIMAN, TENNESSEE	19 OF 21

RC27-C


RC27-D

RC27-G

RC27-J

RC27-N

RC27-M

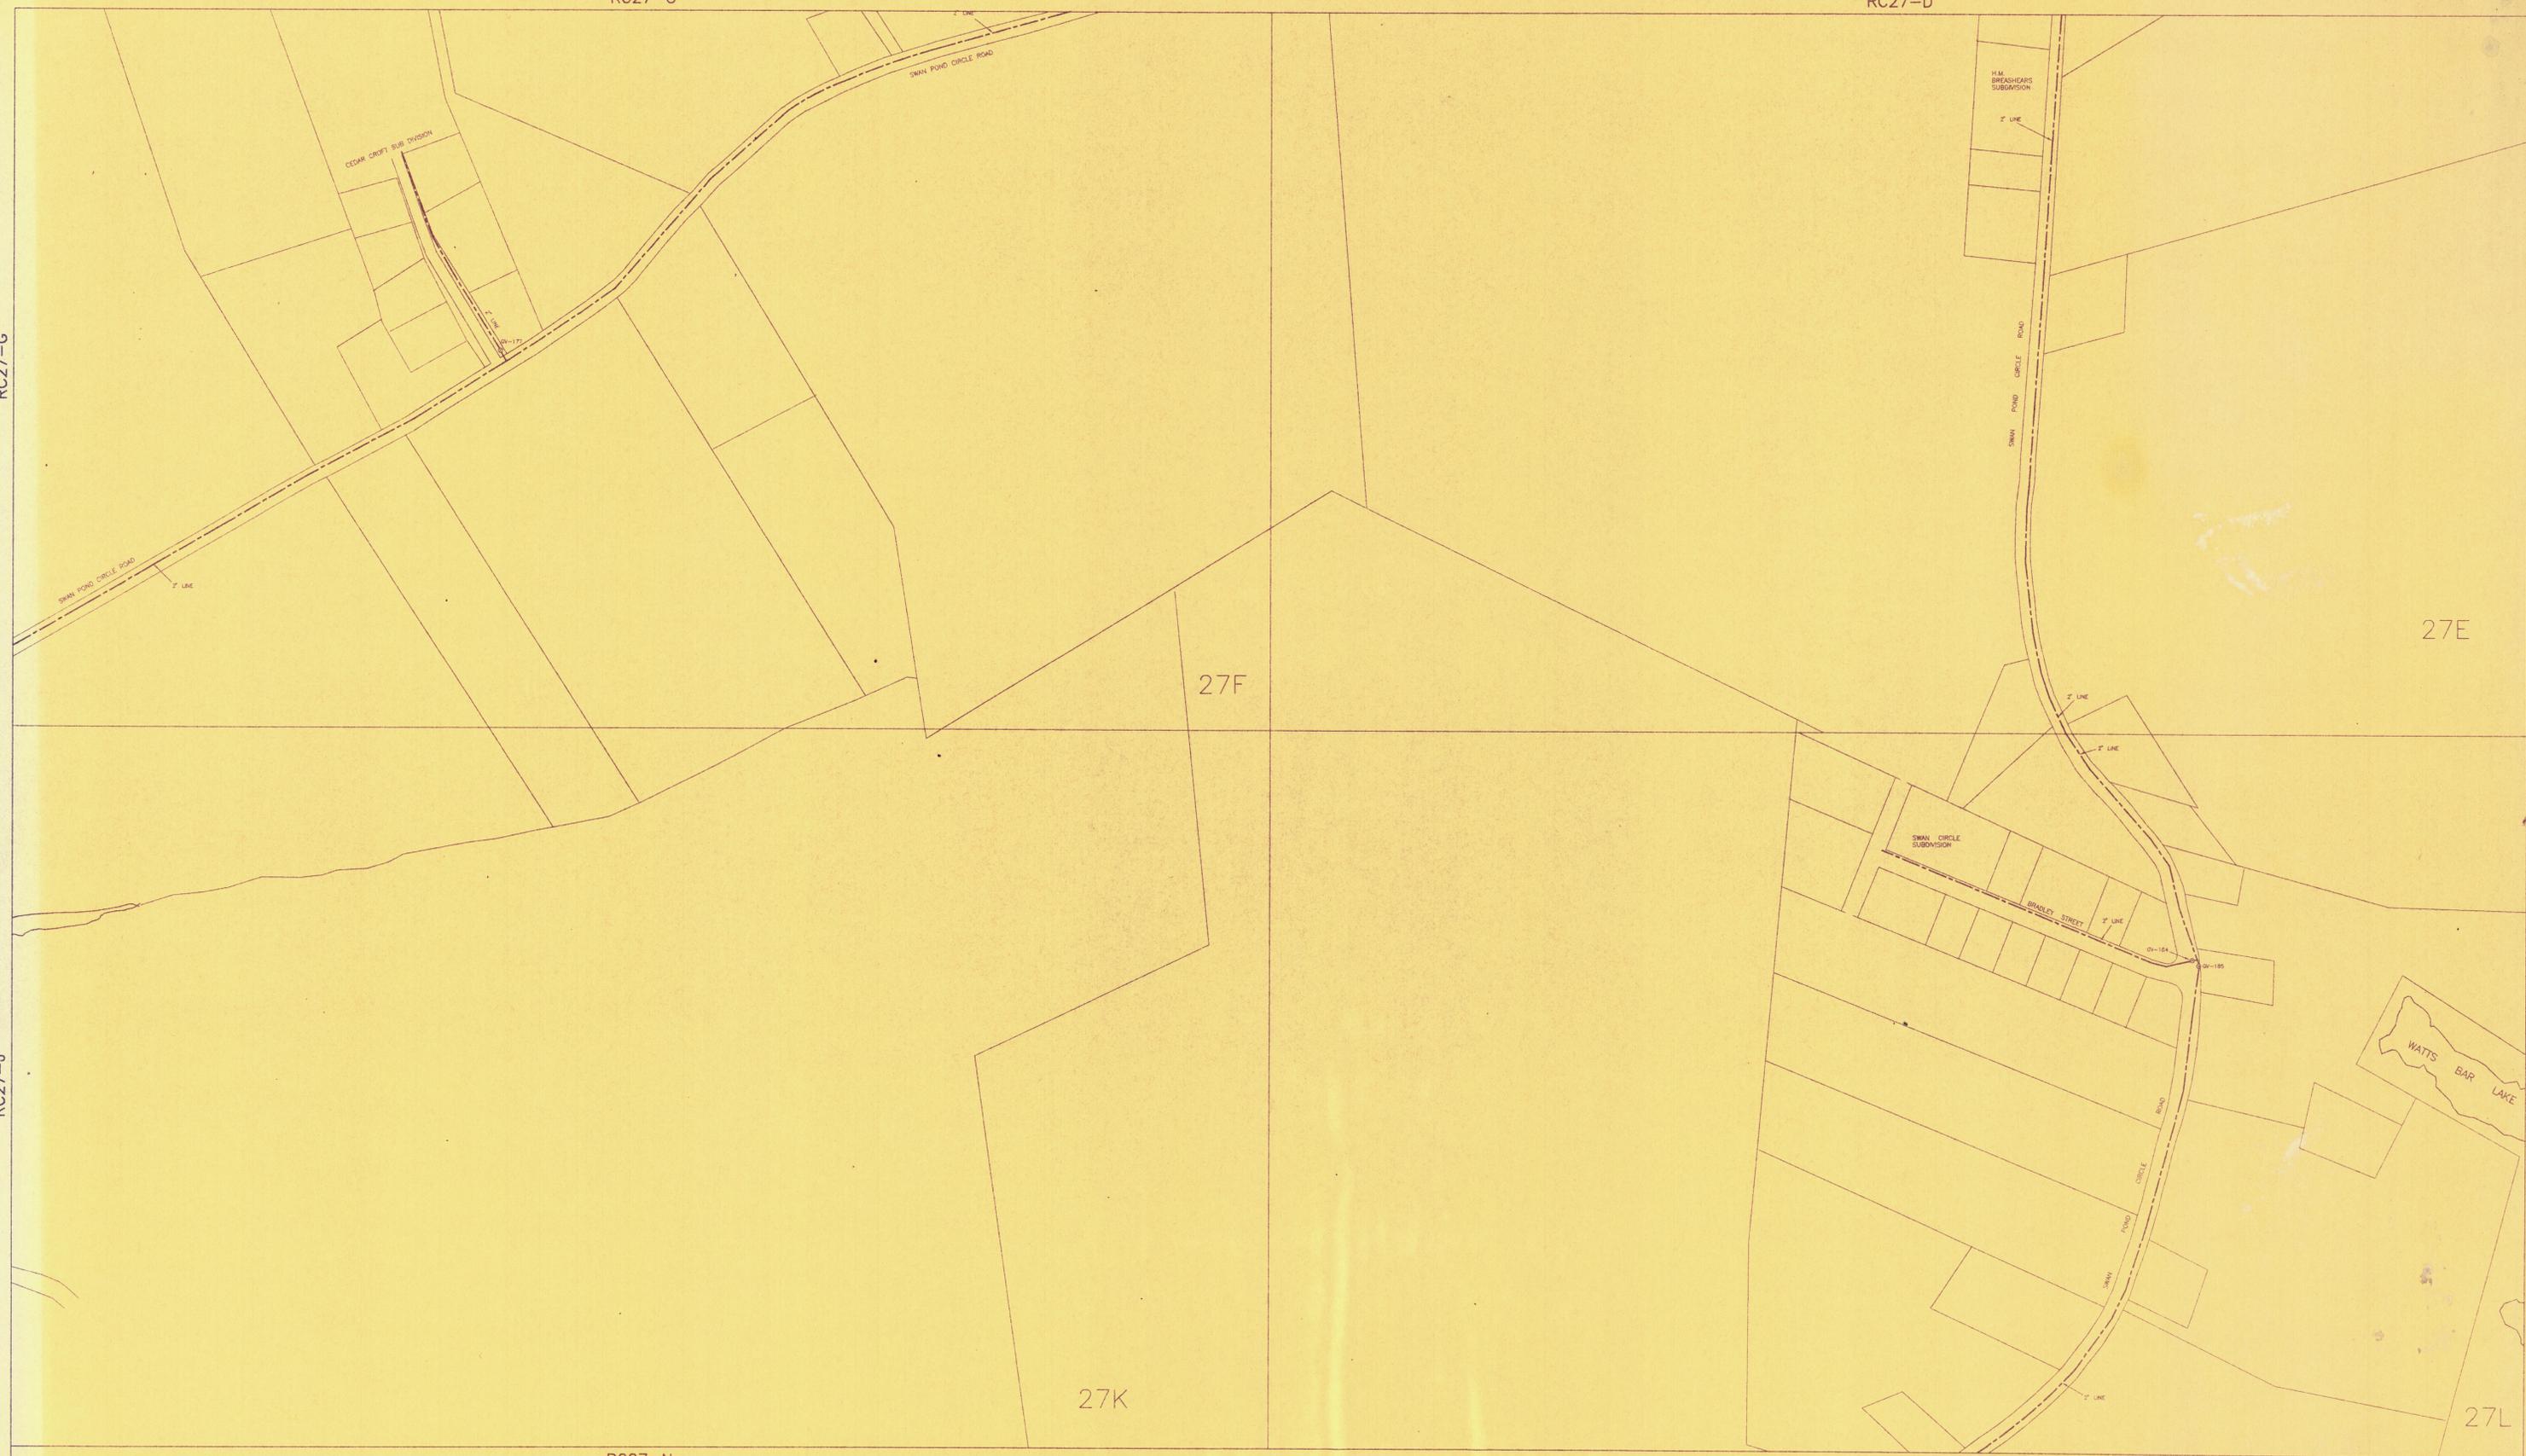

NO.	REVISION	DATE	BY

HARRIMAN UTILITIES-GAS SYSTEM  
 HUB-HARRIMAN, TENNESSEE  
 SWAN POND CIRCLE ROAD

DRAWN BY: GM  
 APP'D BY: 615-882-3855  
 DATE: 1994

GARRY MARLOW DESIGN  
 HARRIMAN, TENNESSEE

SCALE: 1" = 200'  
 SHEET NO.  
 20 OF 21

RC18-K

RC18-L

EMORY RIVER

EMORY RIVER

18N

18M

EMORY RIVER

EMORY RIVER

27C

27D

RC27-F

RC27-E

NO.	REVISION	DATE	BY

HARRIMAN UTILITIES-GAS SYSTEM  
 HUB-HARRIMAN, TENNESSEE  
 SWAN POND CIRCLE ROAD

DRAWN BY: GM  
 APP'D BY:  
 DATE: 1994

GARRY MARLOW DESIGN  
 615-882-3855  
 HARRIMAN, TENNESSEE

SCALE: 1" = 200'  
 SHEET NO.  
 21 OF 21

RC18-O

RC27-B